


**Notes**  
 Do not scale from drawing unless for planning purposes.  
 All dimensions to be checked on site.  
 All levels to be checked on site.  
 All setting out must be checked on site.  
 This drawing is copyright WhitemanDesign.  
 This drawing must not be used onsite unless 'Issued for Construction'.

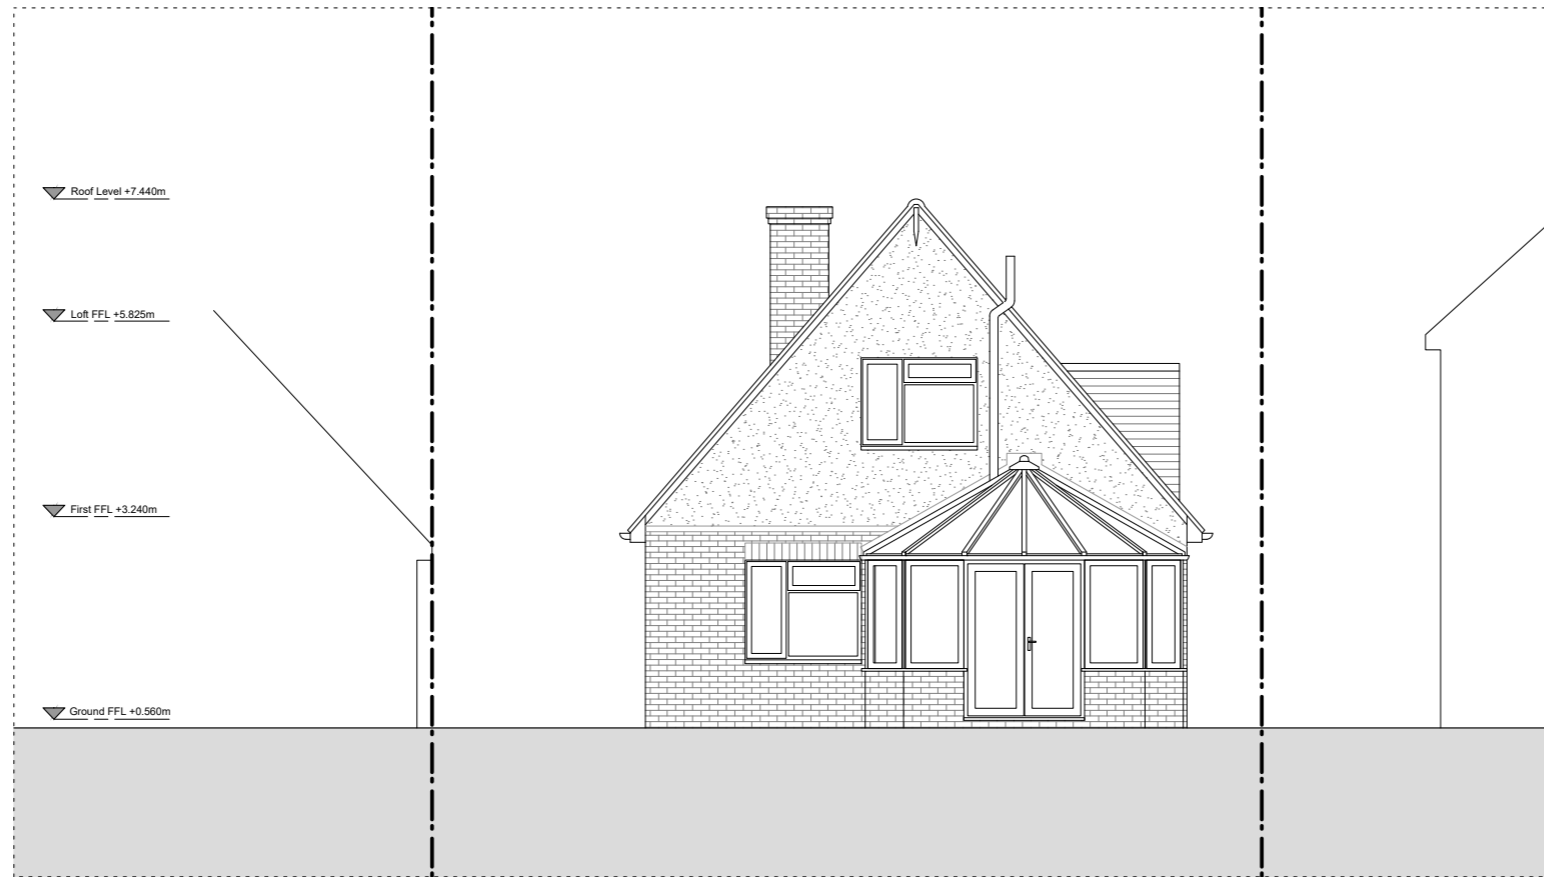

**EXISTING EAST ELEVATION**



**EXISTING SOUTH ELEVATION**

Rev	Date	Description
-----	------	-------------



**Project**  
 West Winds, Ripley

**Client**  
 Emma & Peter

**Date**  
 06/03/20

**Scale**  
 1 : 100 at A3  
 1 : 50 at A1

**Drawing Title**  
 Existing Elevations

**Drawn** \_\_\_\_\_ **Checked** \_\_\_\_\_ **Approved** \_\_\_\_\_

**Drawing Status**  
 For Information

Project	View	Drawing No.	Rev
17243	E	014	

Carlton House, 19 West Street Epsom, KT18 7RL  
 Telephone +44 (0)7792337613  
 lee@whitemanarchitects.com  
 www.whitemanarchitects.com