

© This drawing and the building works depicted in it are the copyright of the architect and may not be reproduced except by written permission

DO NOT SCALE OFF THIS DRAWING

SCALE 1:100

0 metres


5




SOUTH ELEVATION



NORTH ELEVATION

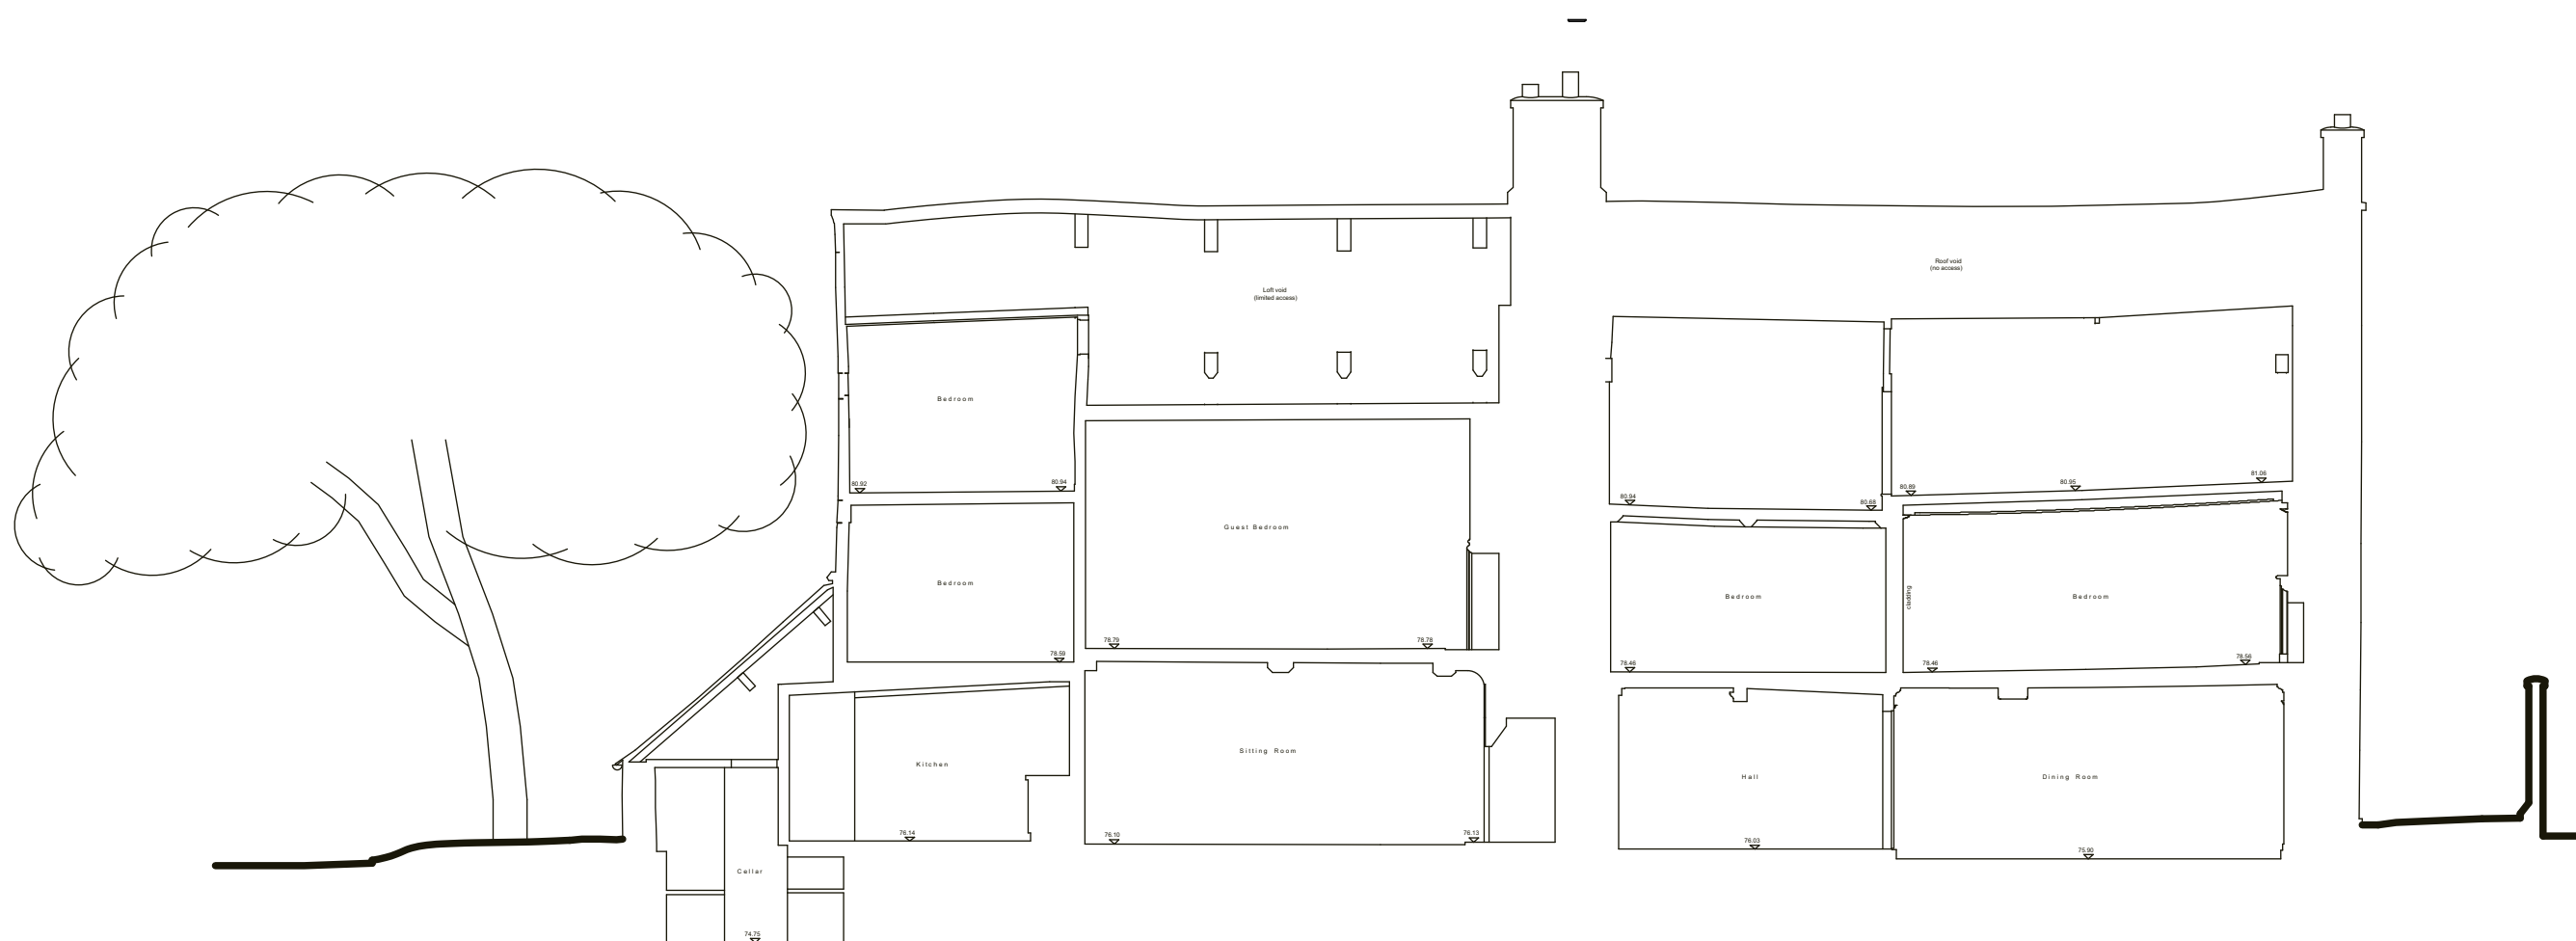

SECTION A:A

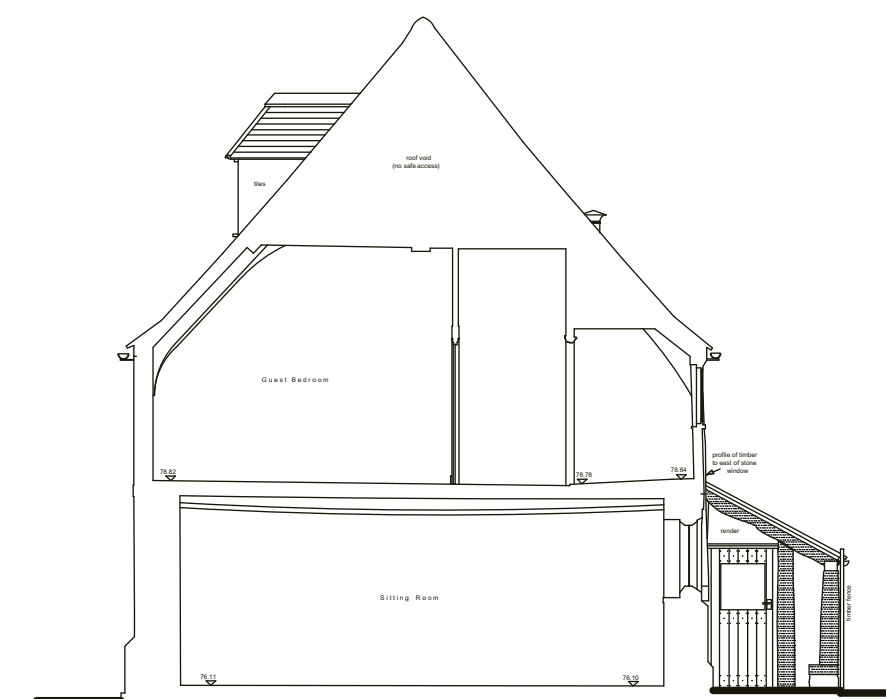

SECTION B:B



SECTION C:C



WEST ELEVATION



EAST ELEVATION



WEST ELEVATION
lean to removed

