



©This drawing and the building works depicted in it are the copyright of the architect and may not be reproduced except by written permission

DO NOT SCALE OFF THIS DRAWING


SCALE 1:100

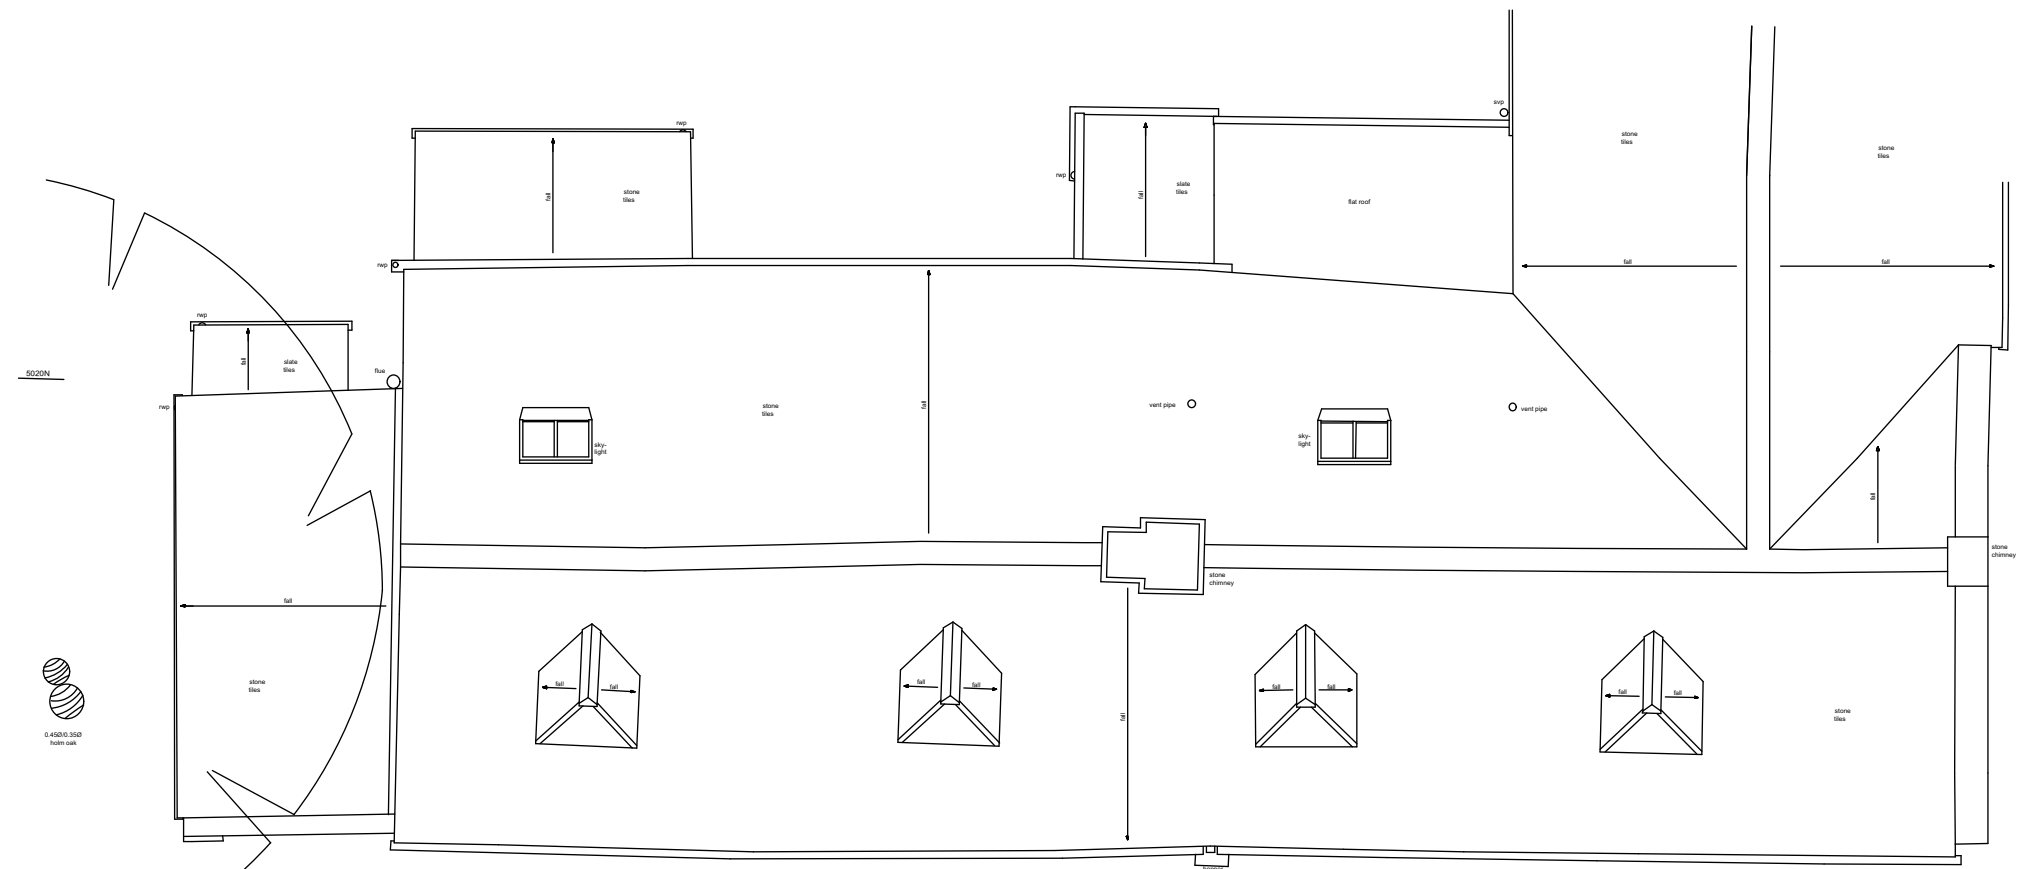

ROOF PLAN

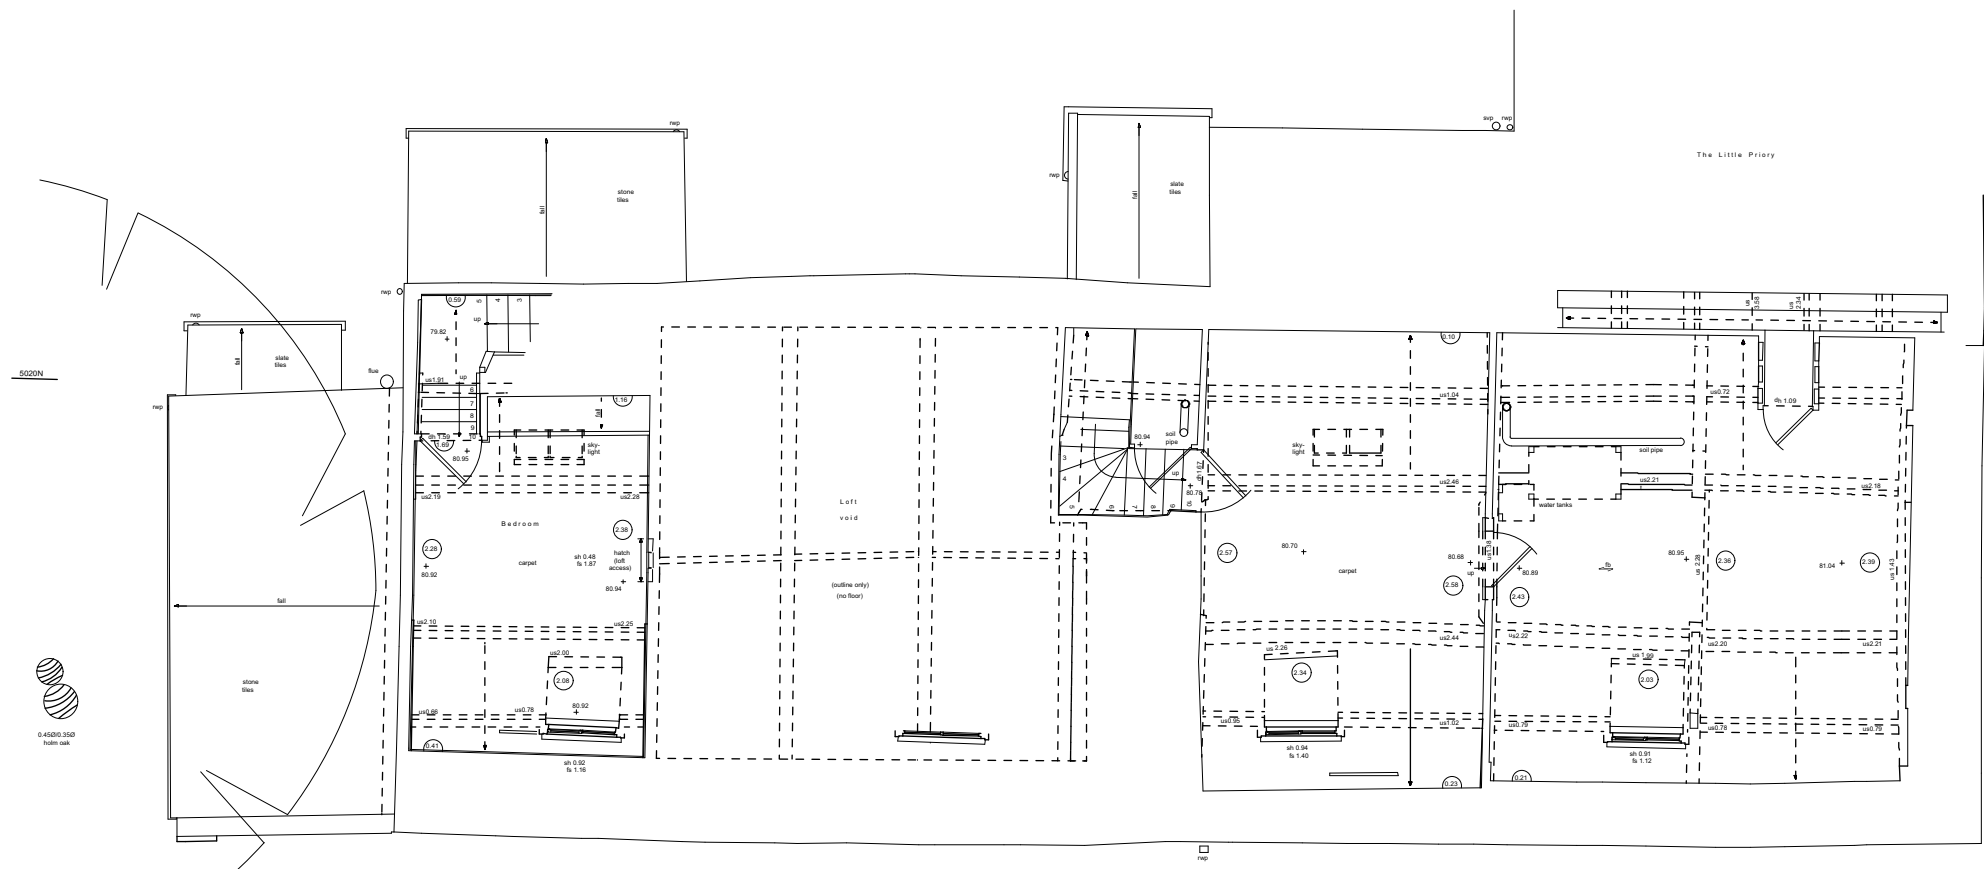


SECOND FLOOR PLAN

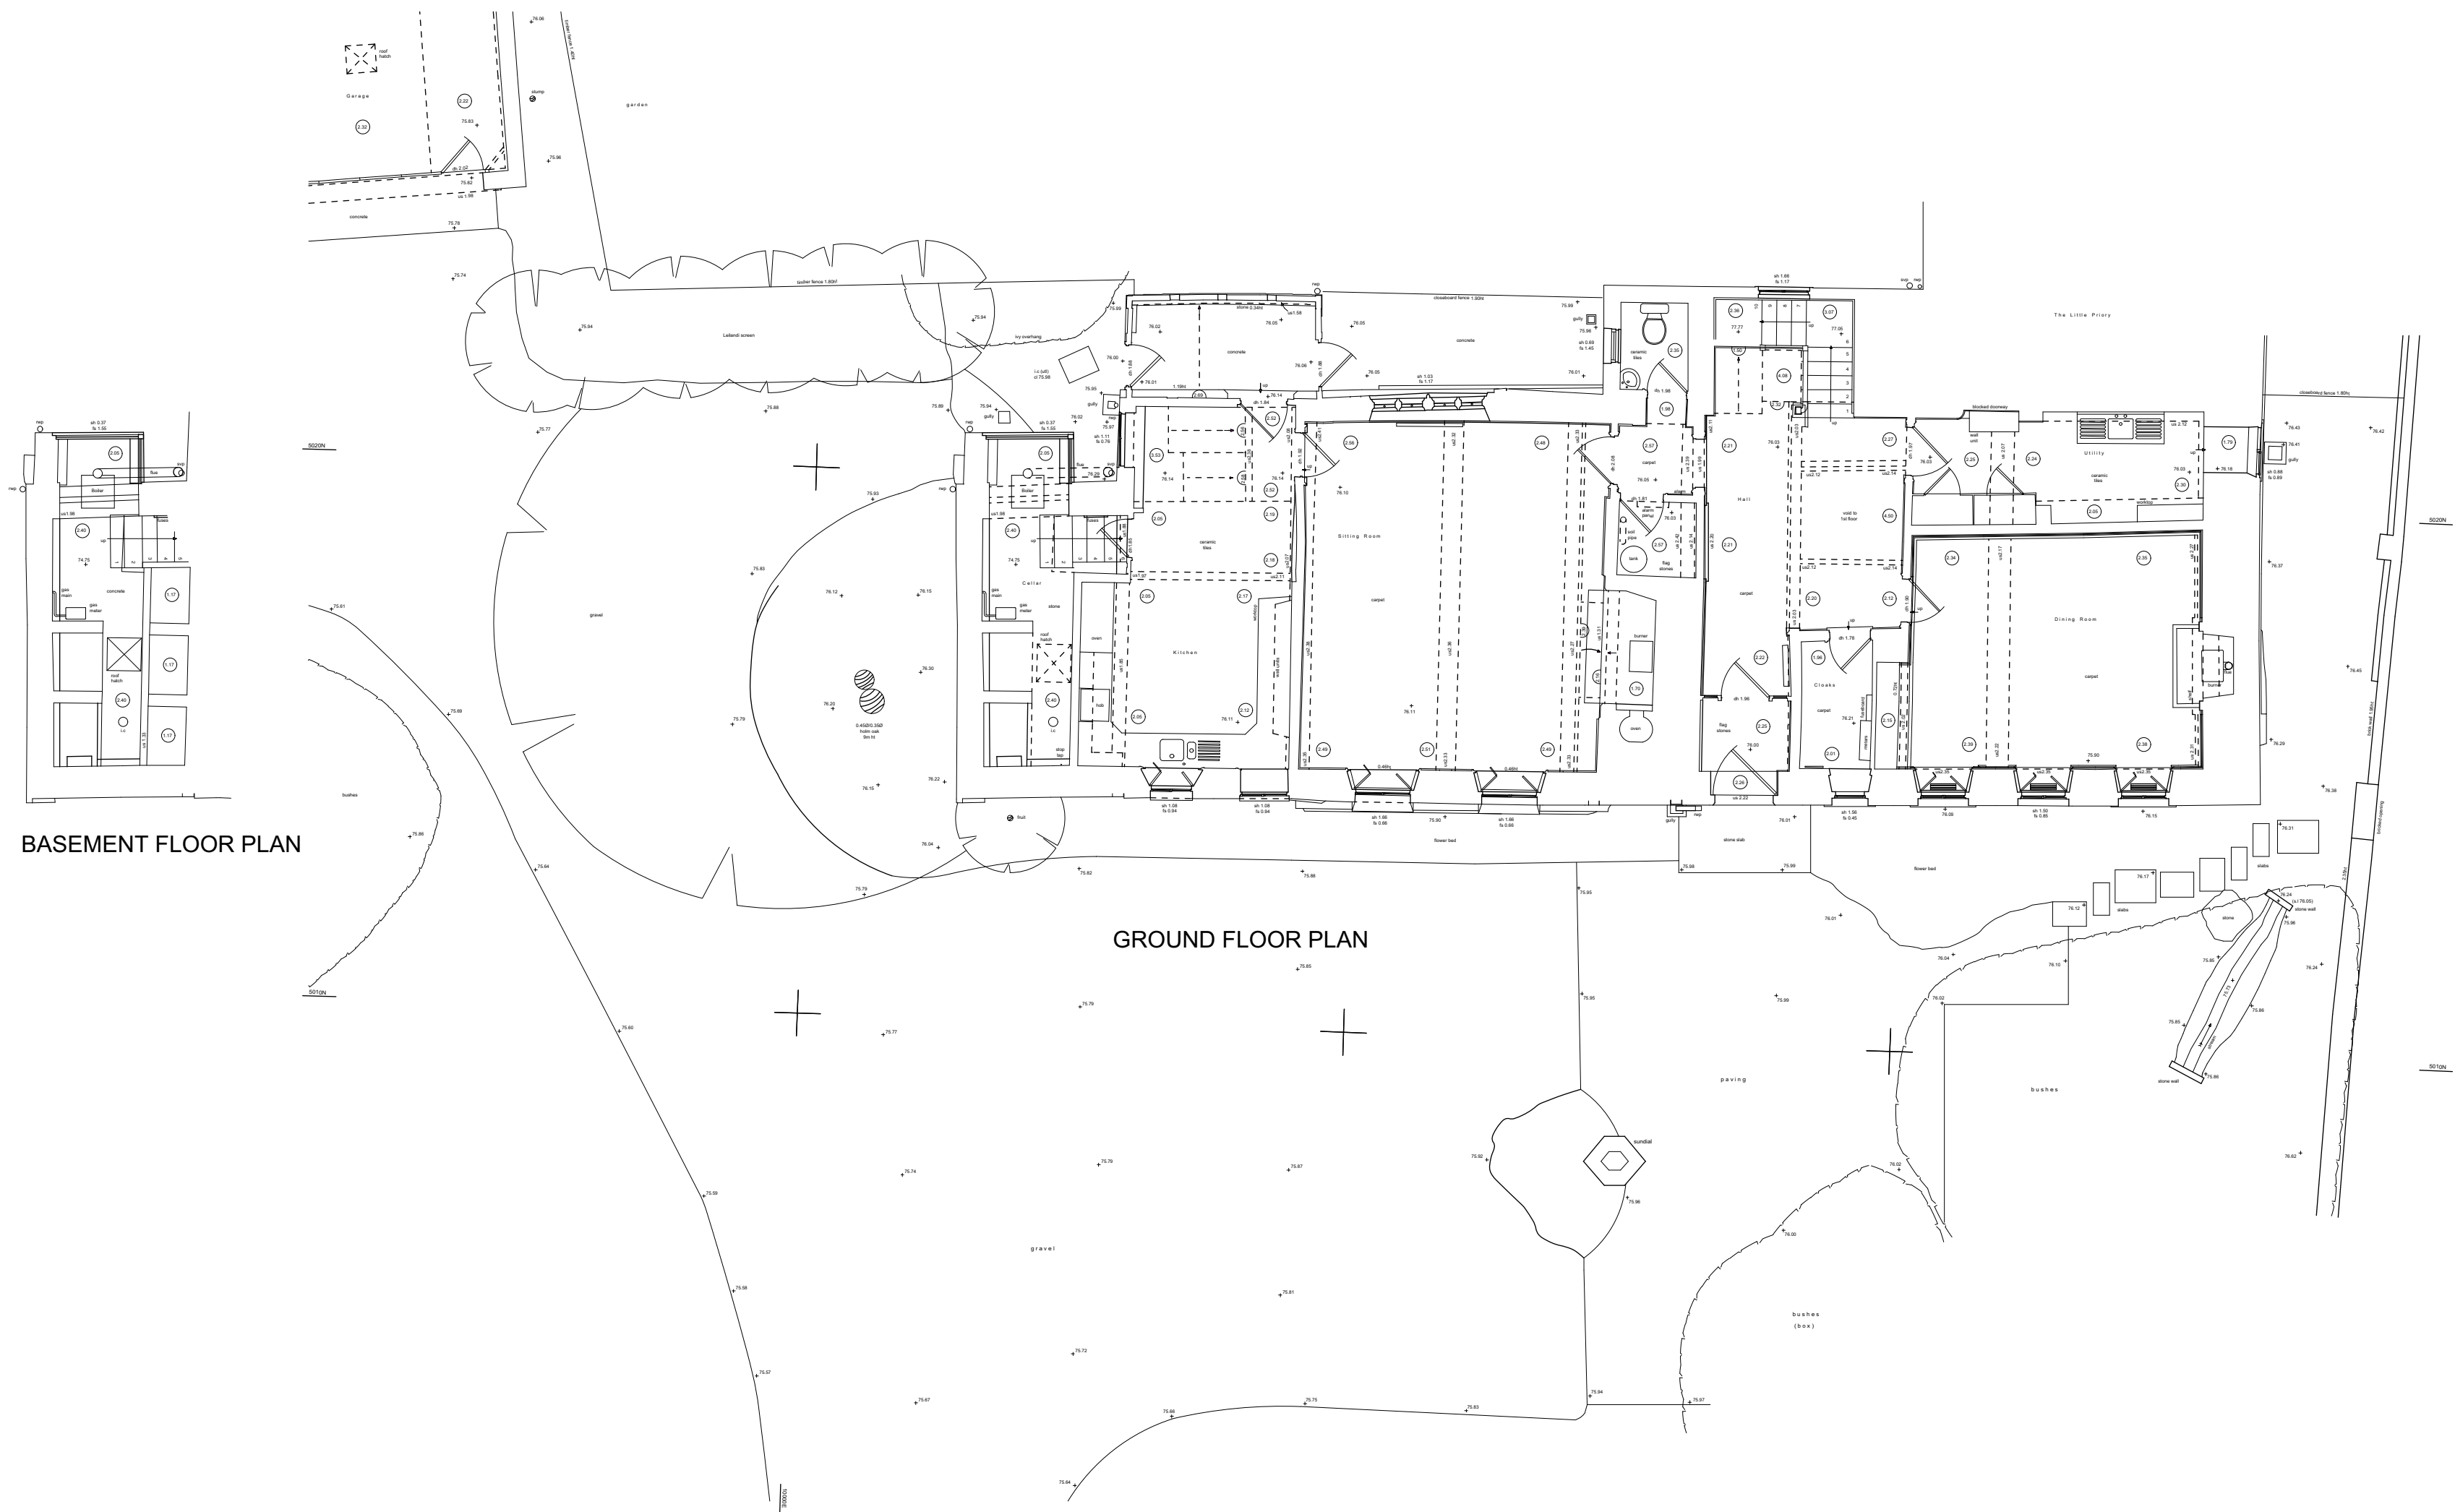


GROUND FLOOR PLAN

BASEMENT FLOOR PLAN

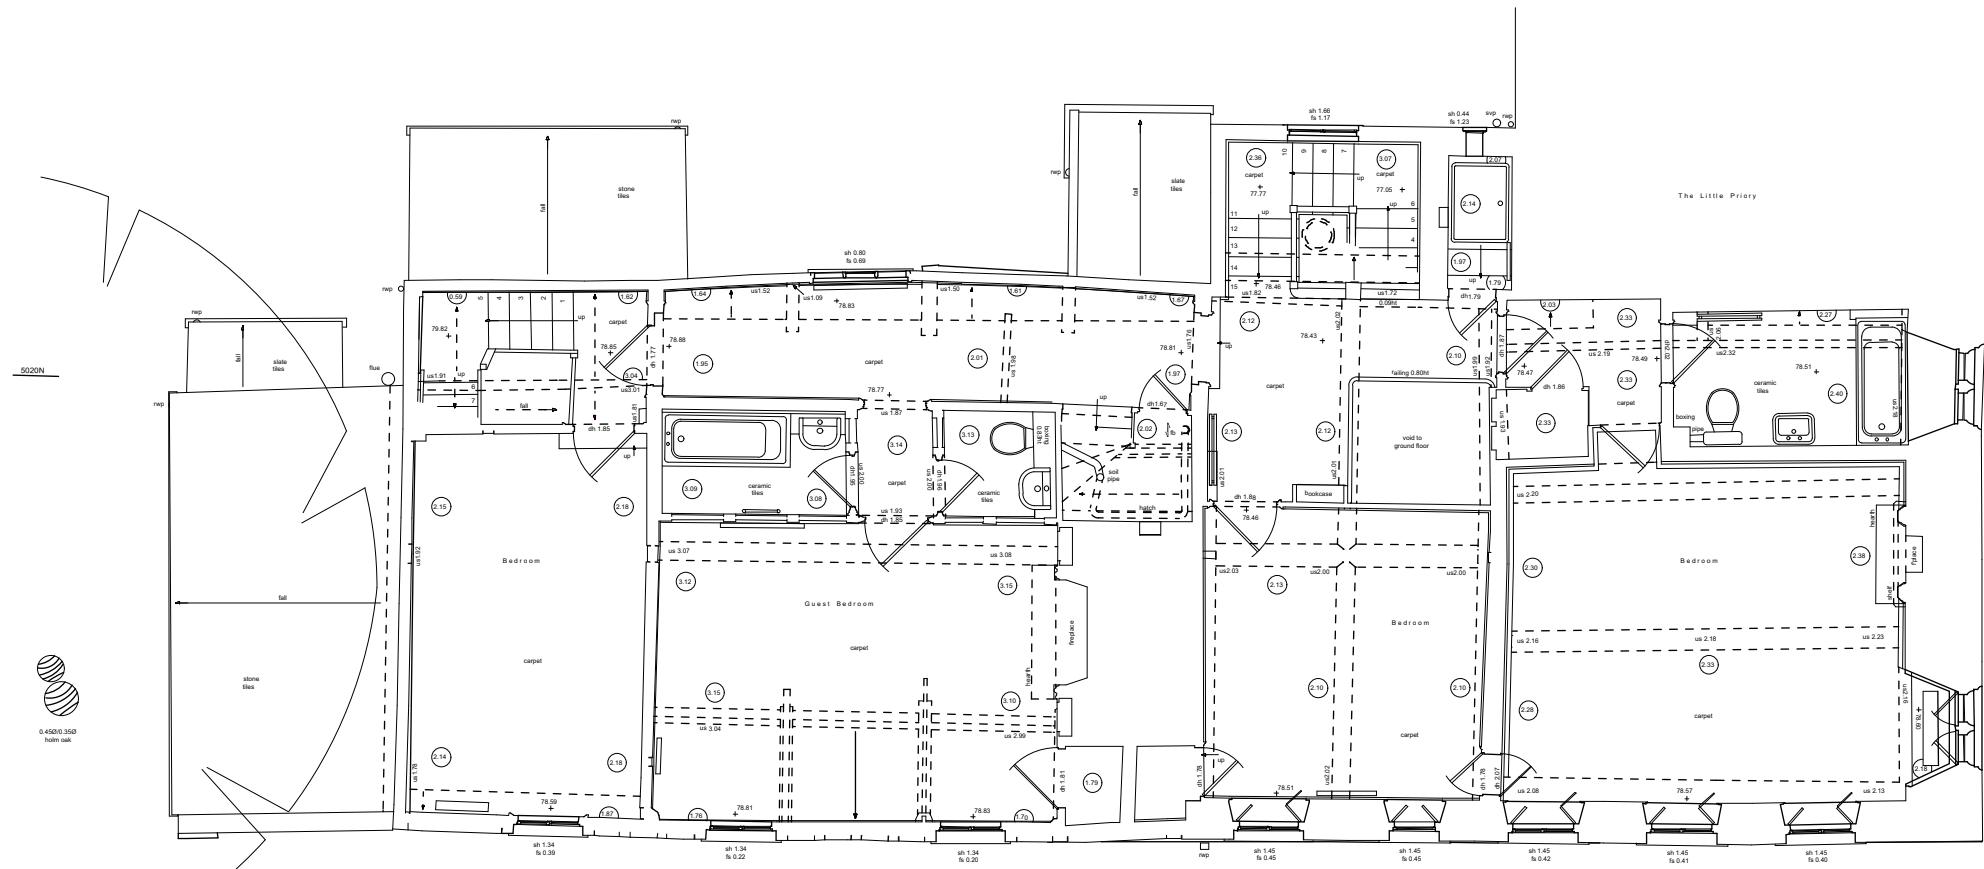

FIRST FLOOR PLAN

 

NOTES

1. All dimensions are in millimetres unless otherwise stated.

2. All dimensions are to the centre of the wall unless otherwise stated.

3. All dimensions are to the finished surface unless otherwise stated.

nick joyce architects ltd
architects and historic building consultants

Company No. 9524906 Registered in England and Wales

5 BARBOURNE ROAD WORCESTER WR1 1RS
TELEPHONE 01905 726307/29911 FAX 01905 726307

THE PRIORY, CHURCH LANE, PRESTBURY.

plans as existing.

SCALE - 1:100 @ A1

DATE - March 2020

DRAWN - AAS

CHECKED -

DRG No -

2260-01