



Raleigh Lodge

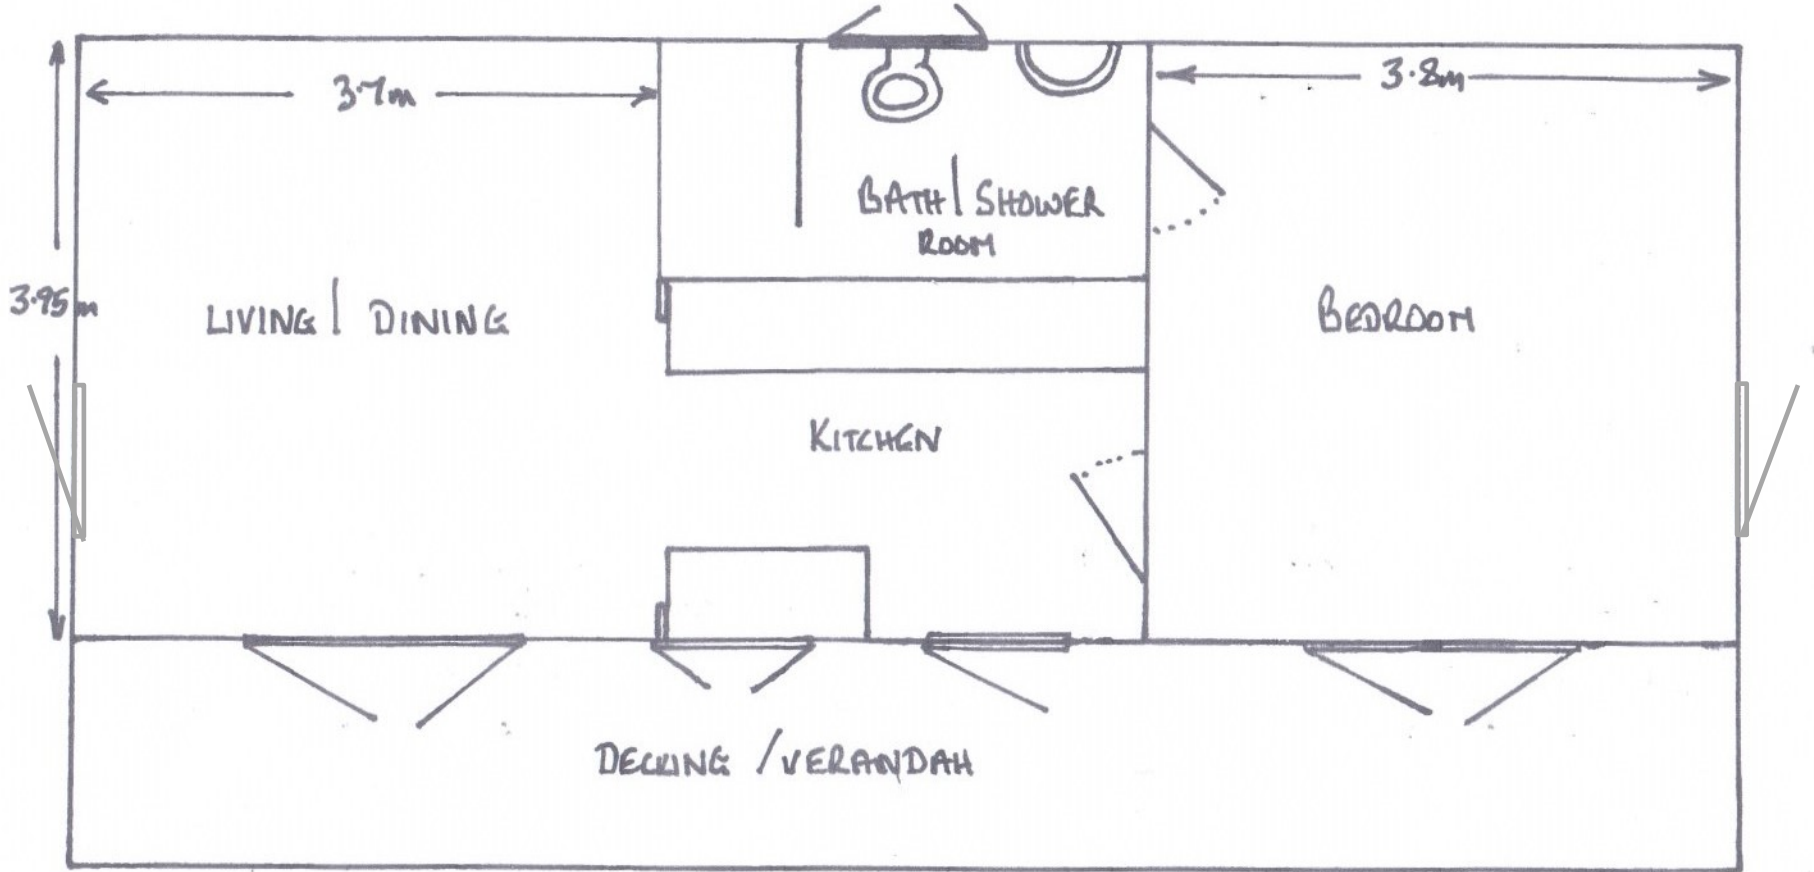

FLOOR PLAN

FLOOR PLAN
RALEIGH LODGE

 

SCALE 1:50