




existing rear elevation

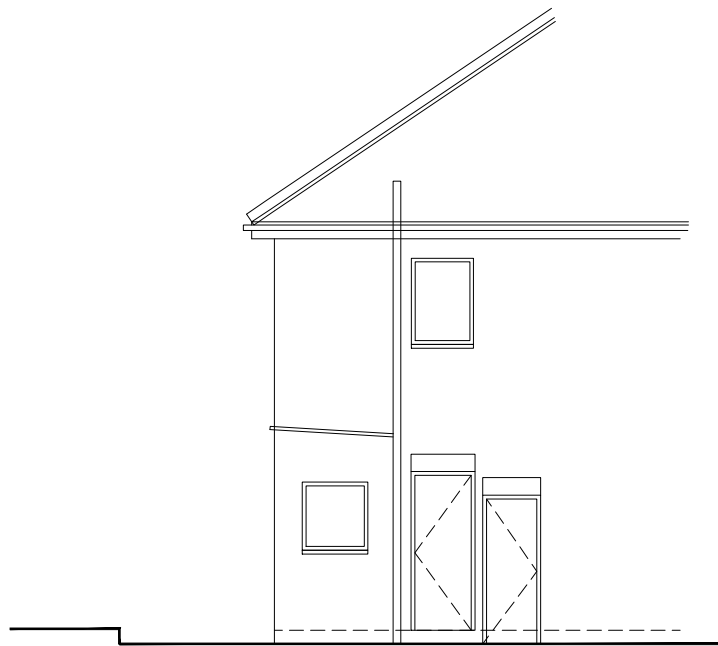


existing side elevation

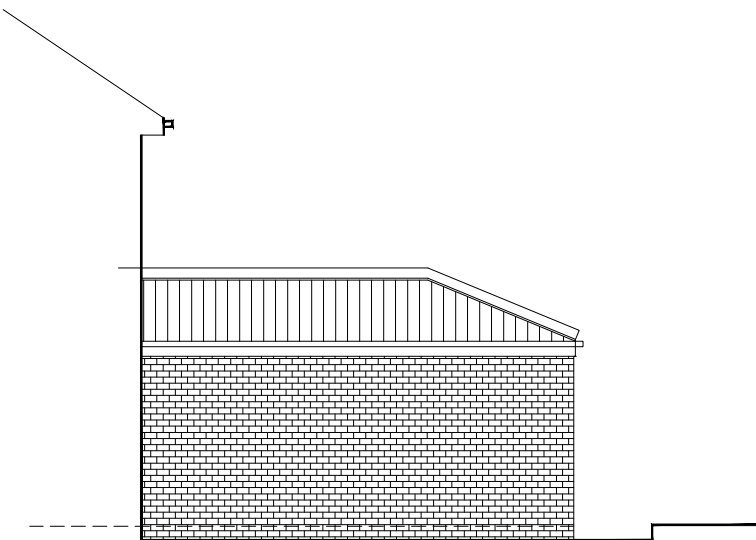


proposed side elevation

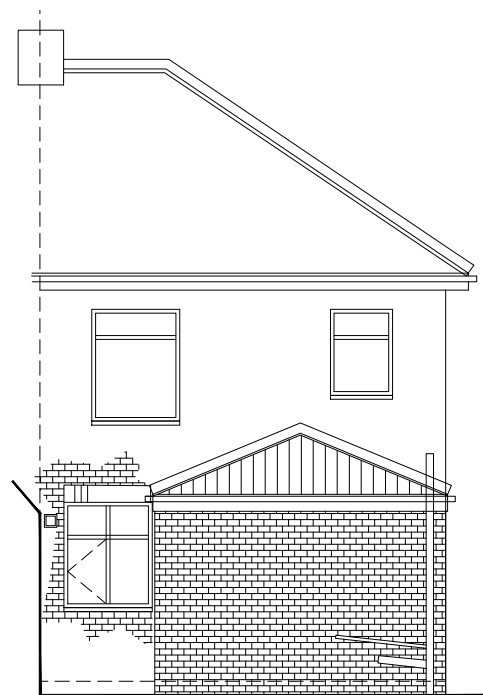

proposed rear elevation

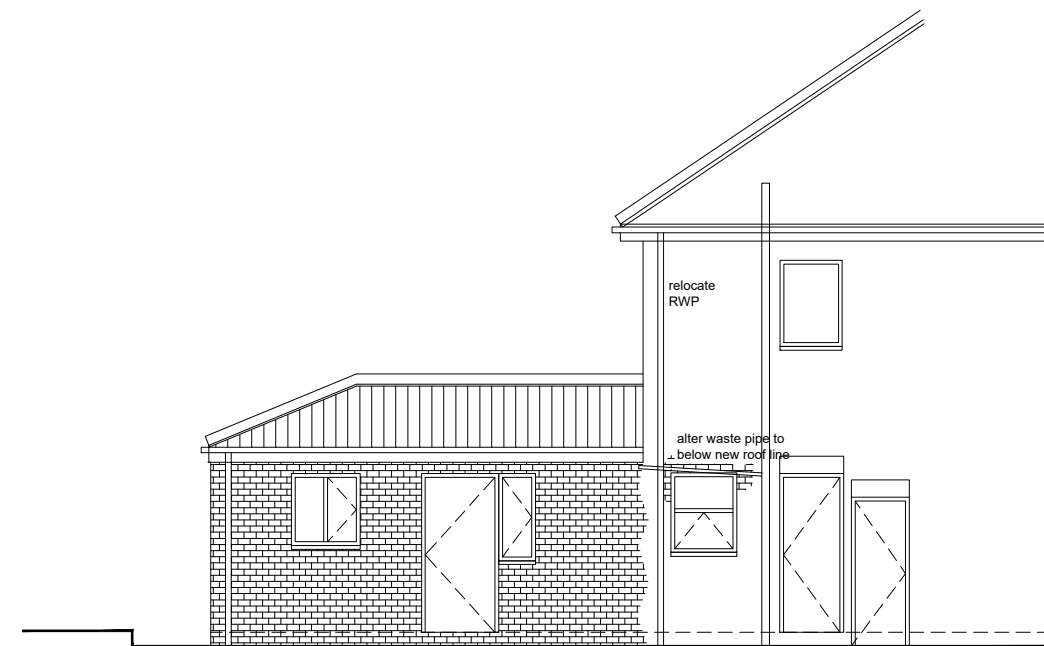

proposed side elevation

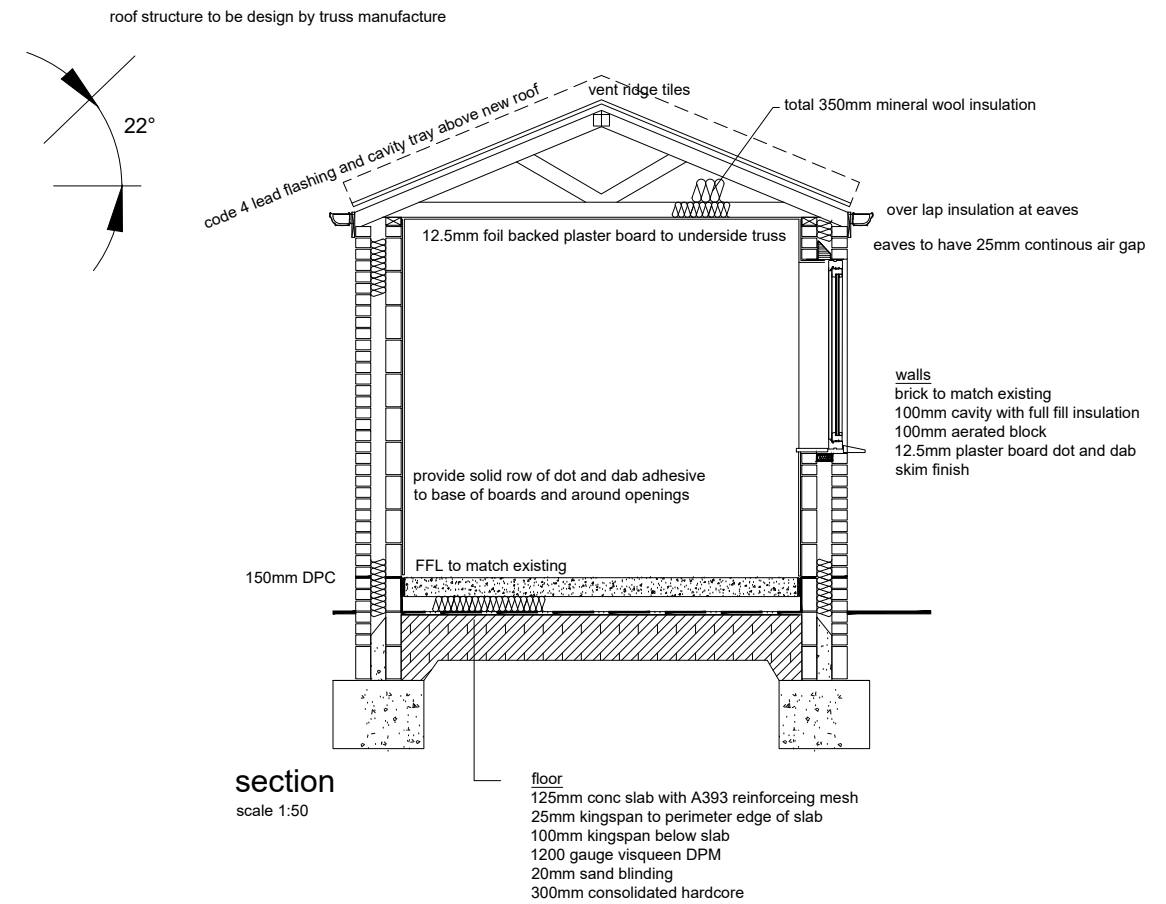

section  
scale 1:50

**cummings**  
Architects Limited

17 Killingworth Drive • Sunderland • SR4 8QQ • Tel: 07985442755  
e-mail: info@cummingsarchitects.co.uk

PROJECT  
55 The Leas, Darlington, DL1 3DA

DRAWING TITLE  
existing and proposed elevations  
and section

DATE	SCALE	C/D NO	DRAWING NO	REV.
20.10.20	100@ A3	20143	03	*

Drawing and design copyright of Cummings Architects Limited. Cummings Architects LTD. accepts no liability to third parties arising out of the unlawful reproduction or use of this drawing. Dimensions to be confirmed on site before work commences & ordering of materials. Any discrepancies must be reported to Architect before any work is undertaken. This drawing is to be read in conjunction with relevant consultants information and specifications.