


Site Outlined in RED
Other land owned by applicant outlined in BLUE



Location Plan

A3 - 1:10,000

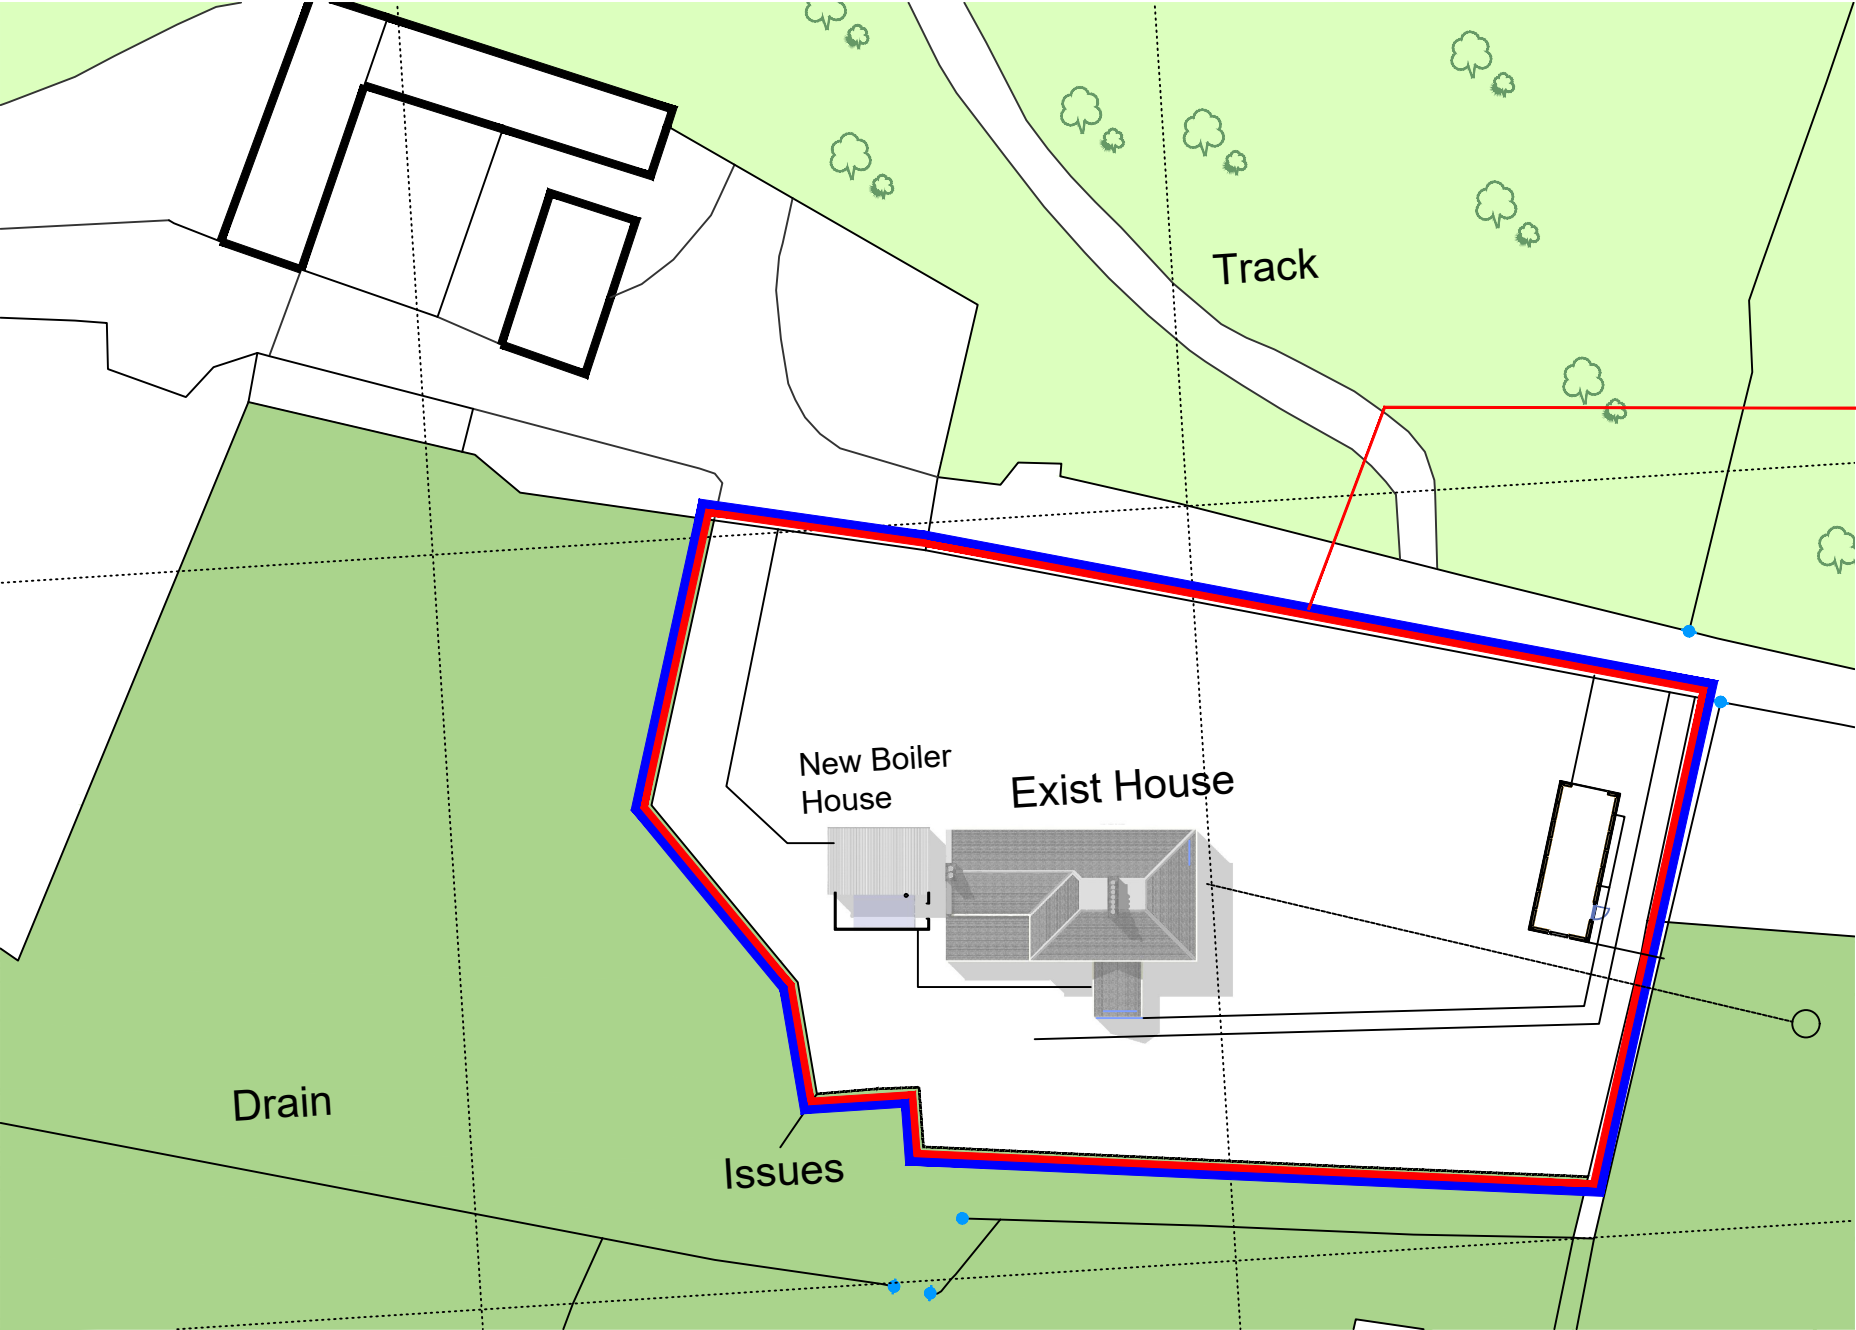

Site Outlined in RED
Other land owned by applicant outlined in BLUE

Site Plan

A3 - 1:500



Notes
Do not scale this drawing - use only figured dimensions
This drawing must be read in conjunction with specification.
This drawing may only be used for the purpose noted.
No liability shall be accepted for any other use.
The contents of this drawing are protected by copyright

Issued for
Approval

Project Ref
20612

Project Title
Alterations to
Allanmore Farmhouse
Drumnadrochit

Drawing Title
General Arrangement
Option 01
Sketch Plans

Work stage
Options Appraisal

Scale	Sheet Size	Drawn By
As shown	A3	cdm

MAAC
studio
MACLEAN ARCHITECTURE
AND CONSERVATION
62A Castle Street
Inverness IV2 3EA
t. 01463 568100
www.maac-studio.com
admin@maac-studio.com

L(00)01	B
---------	---