


proposed front elevation

proposed side elevation

proposed rear elevation

proposed section x - x

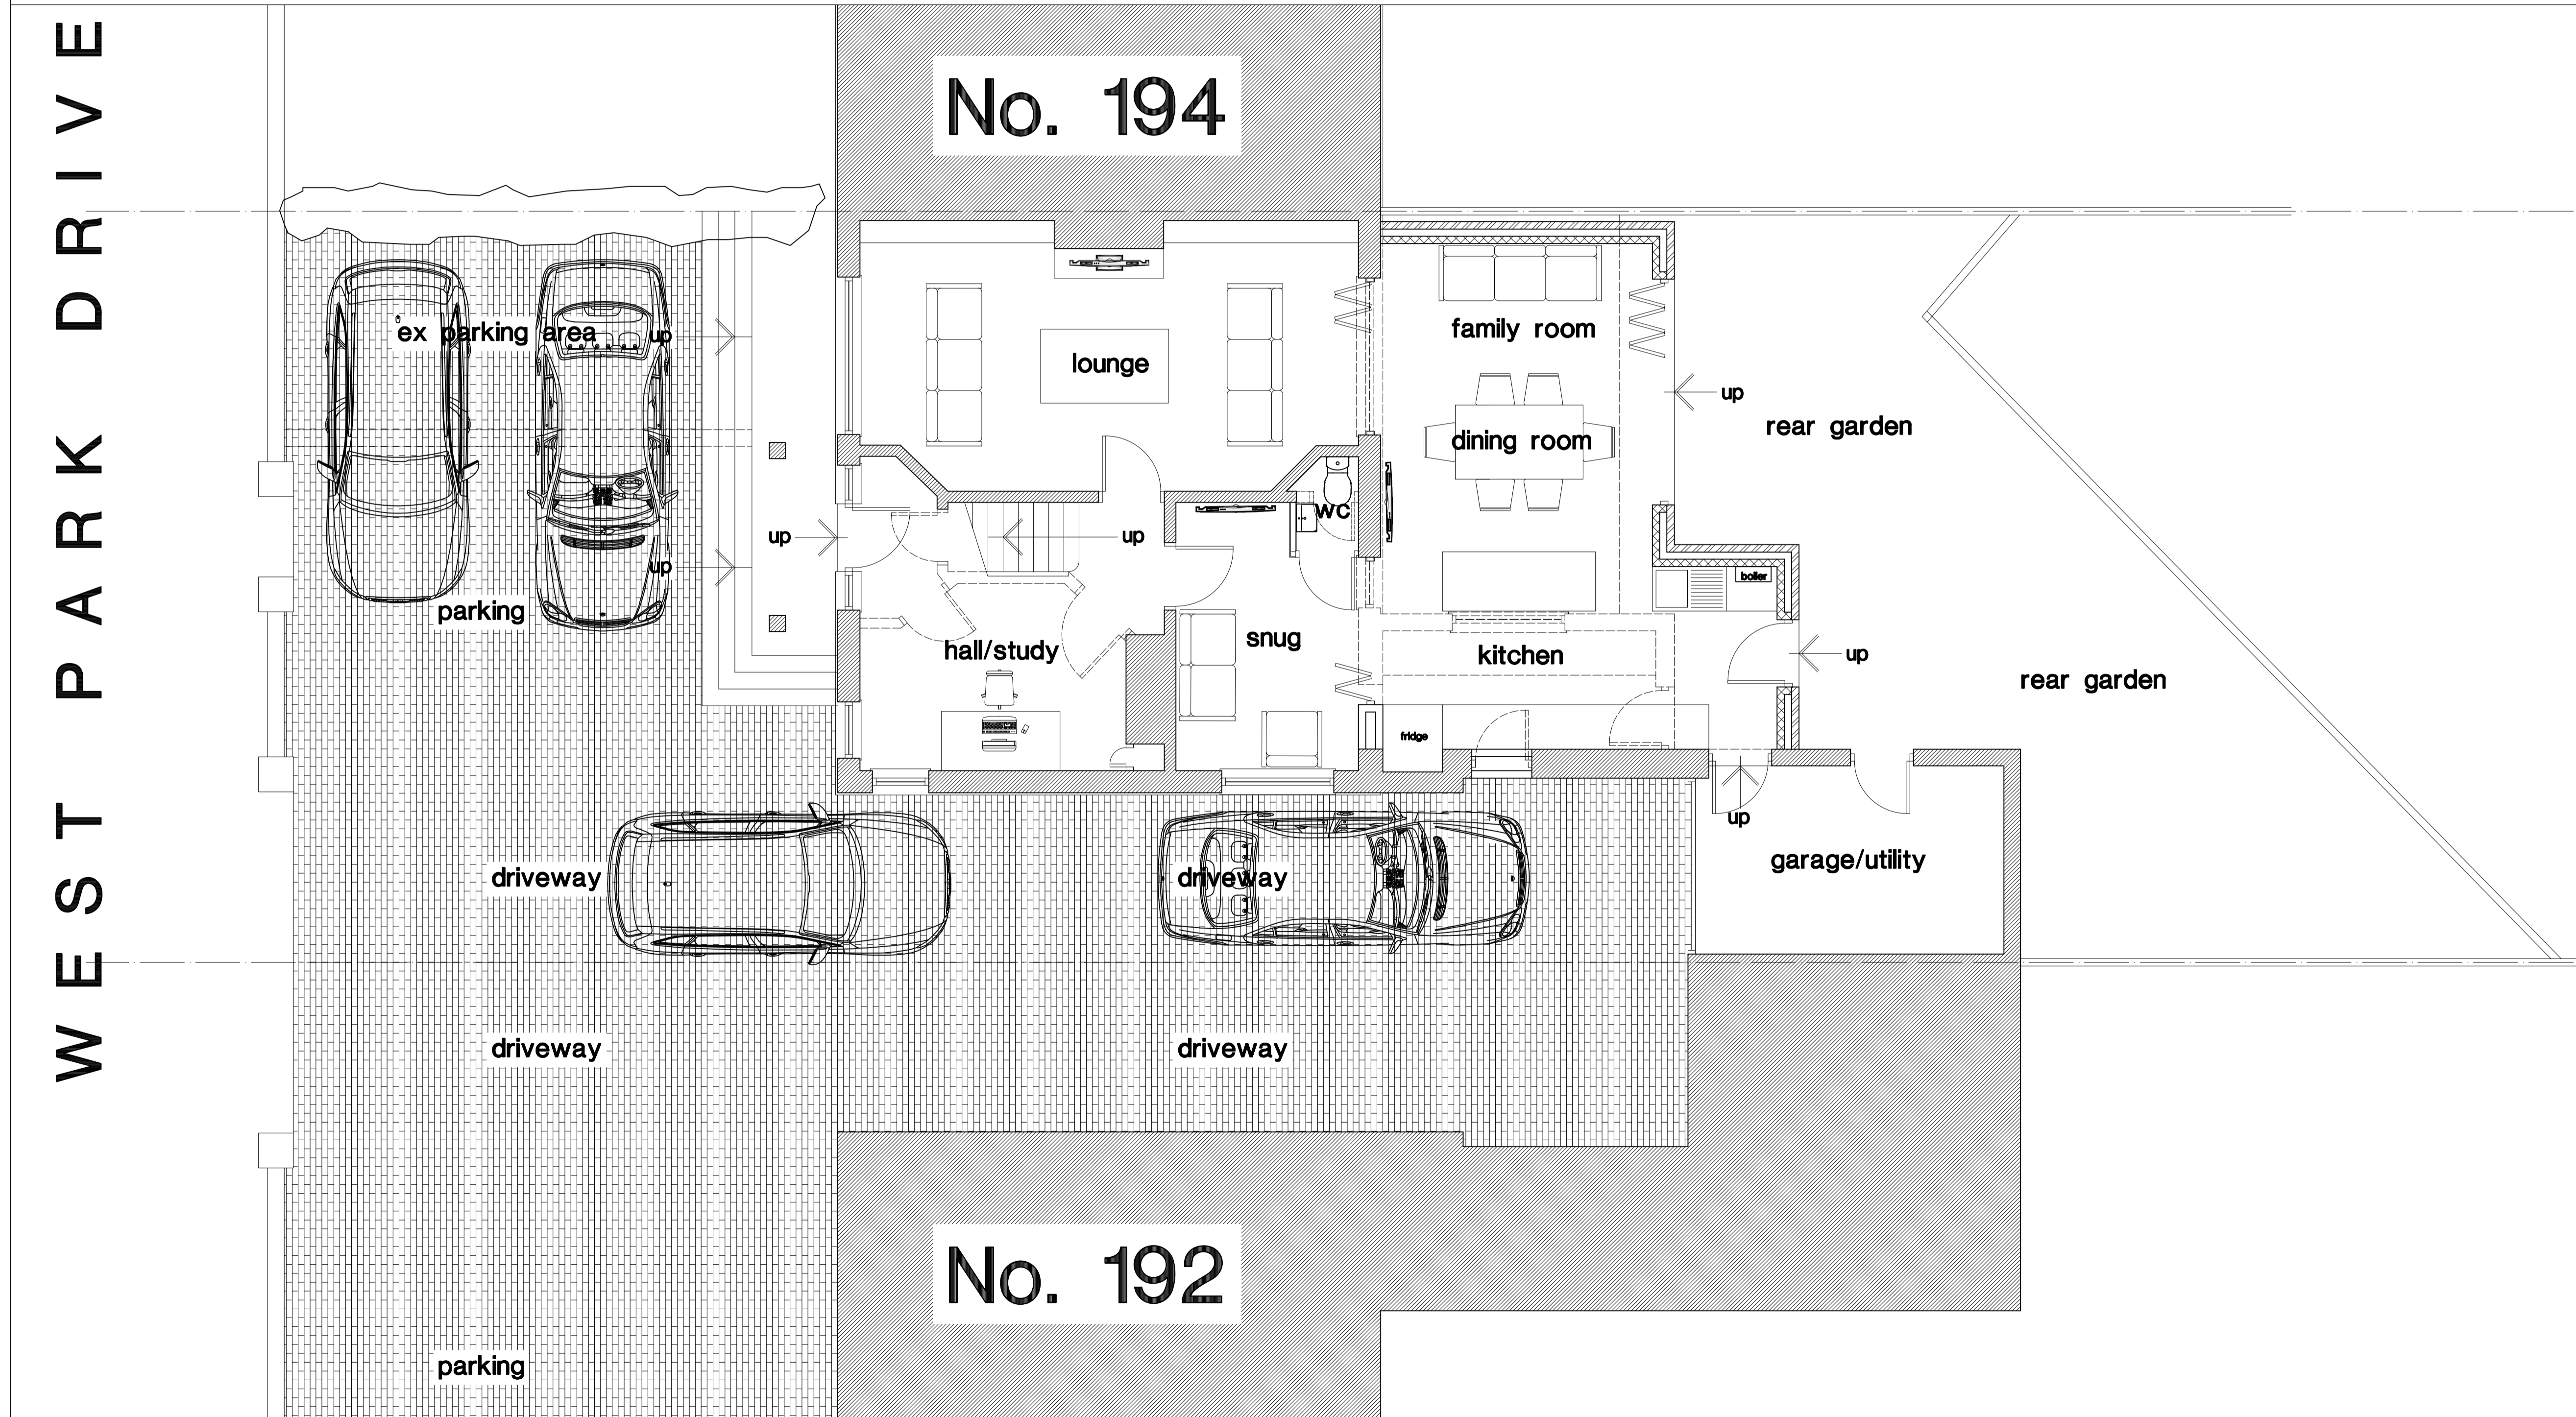

WEST PARK DRIVE

192 WEST PARK DRIVE

proposed ground floor plan

Revision	Chkd.	Date

Issued for :  
 Client-Scheme  
**MR. & MRS. G. POTTER.**  
**192 WEST PARK DRIVE,**  
**BLACKPOOL.**  
 Drawing Title  
**Single Storey Rear Extension.**

**192 West Park Drive,**  
**Blackpool.**

NTJ Design  
 11 Speyside,  
 Blackpool.  
 FY4 2BS

Tel : 01253 406549  
 E-mail : ntjdesign@aol.com  
 Mobile : 07761394652

Date : **Jan 2021**  
 Scale : **1 : 100**  
 Drawn : **ntj**  
 Checked :

Drawing No. **A1093/2**