






existing front elevation

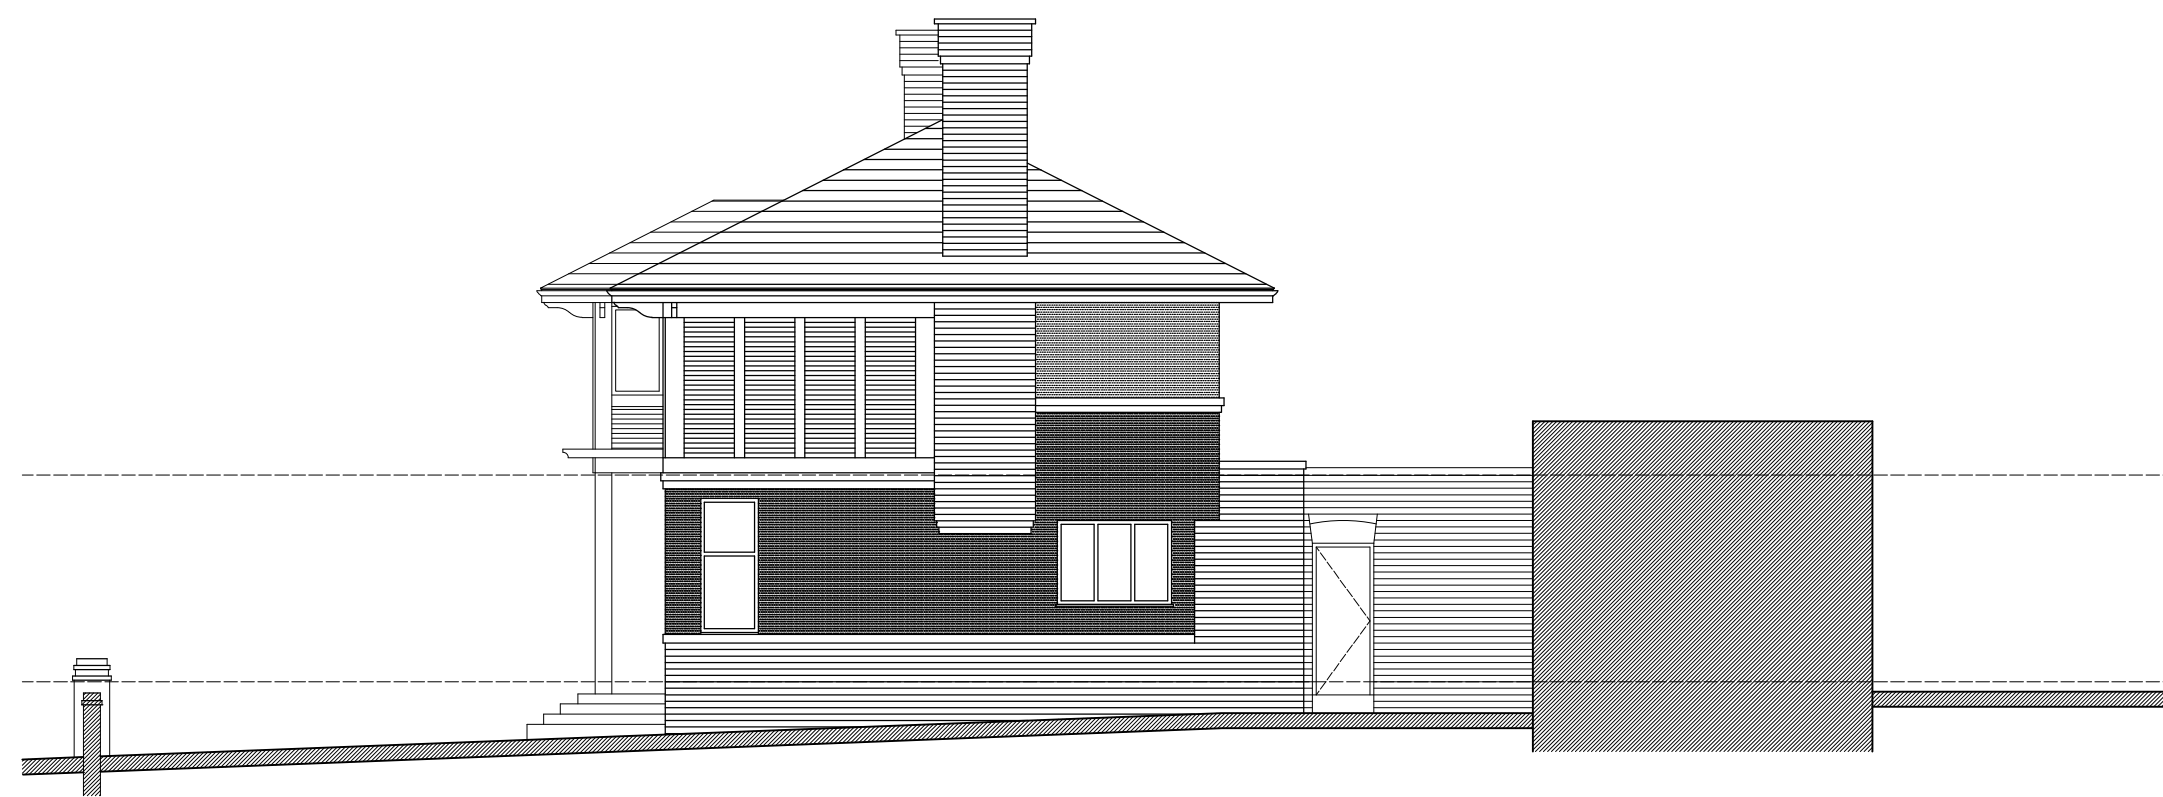

existing side elevation

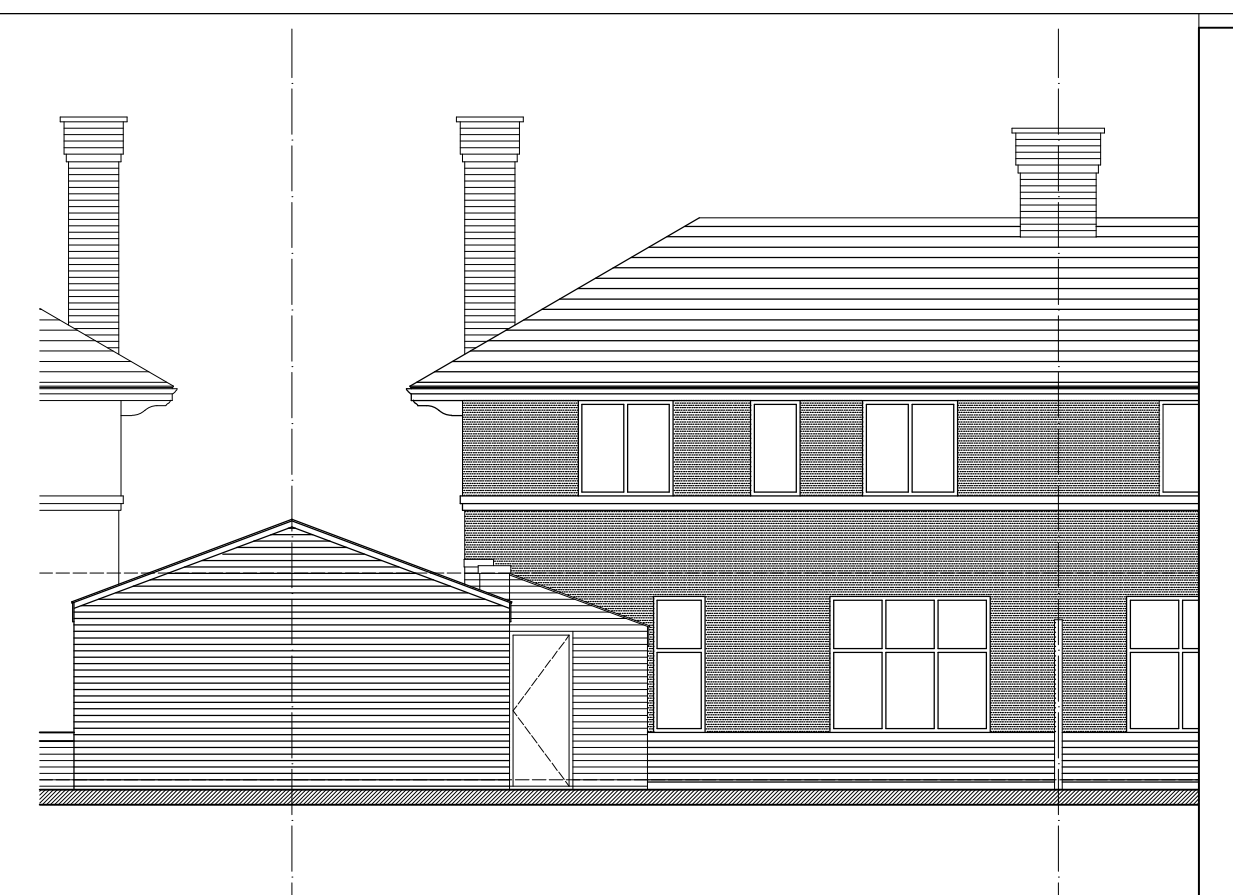

existing rear elevation

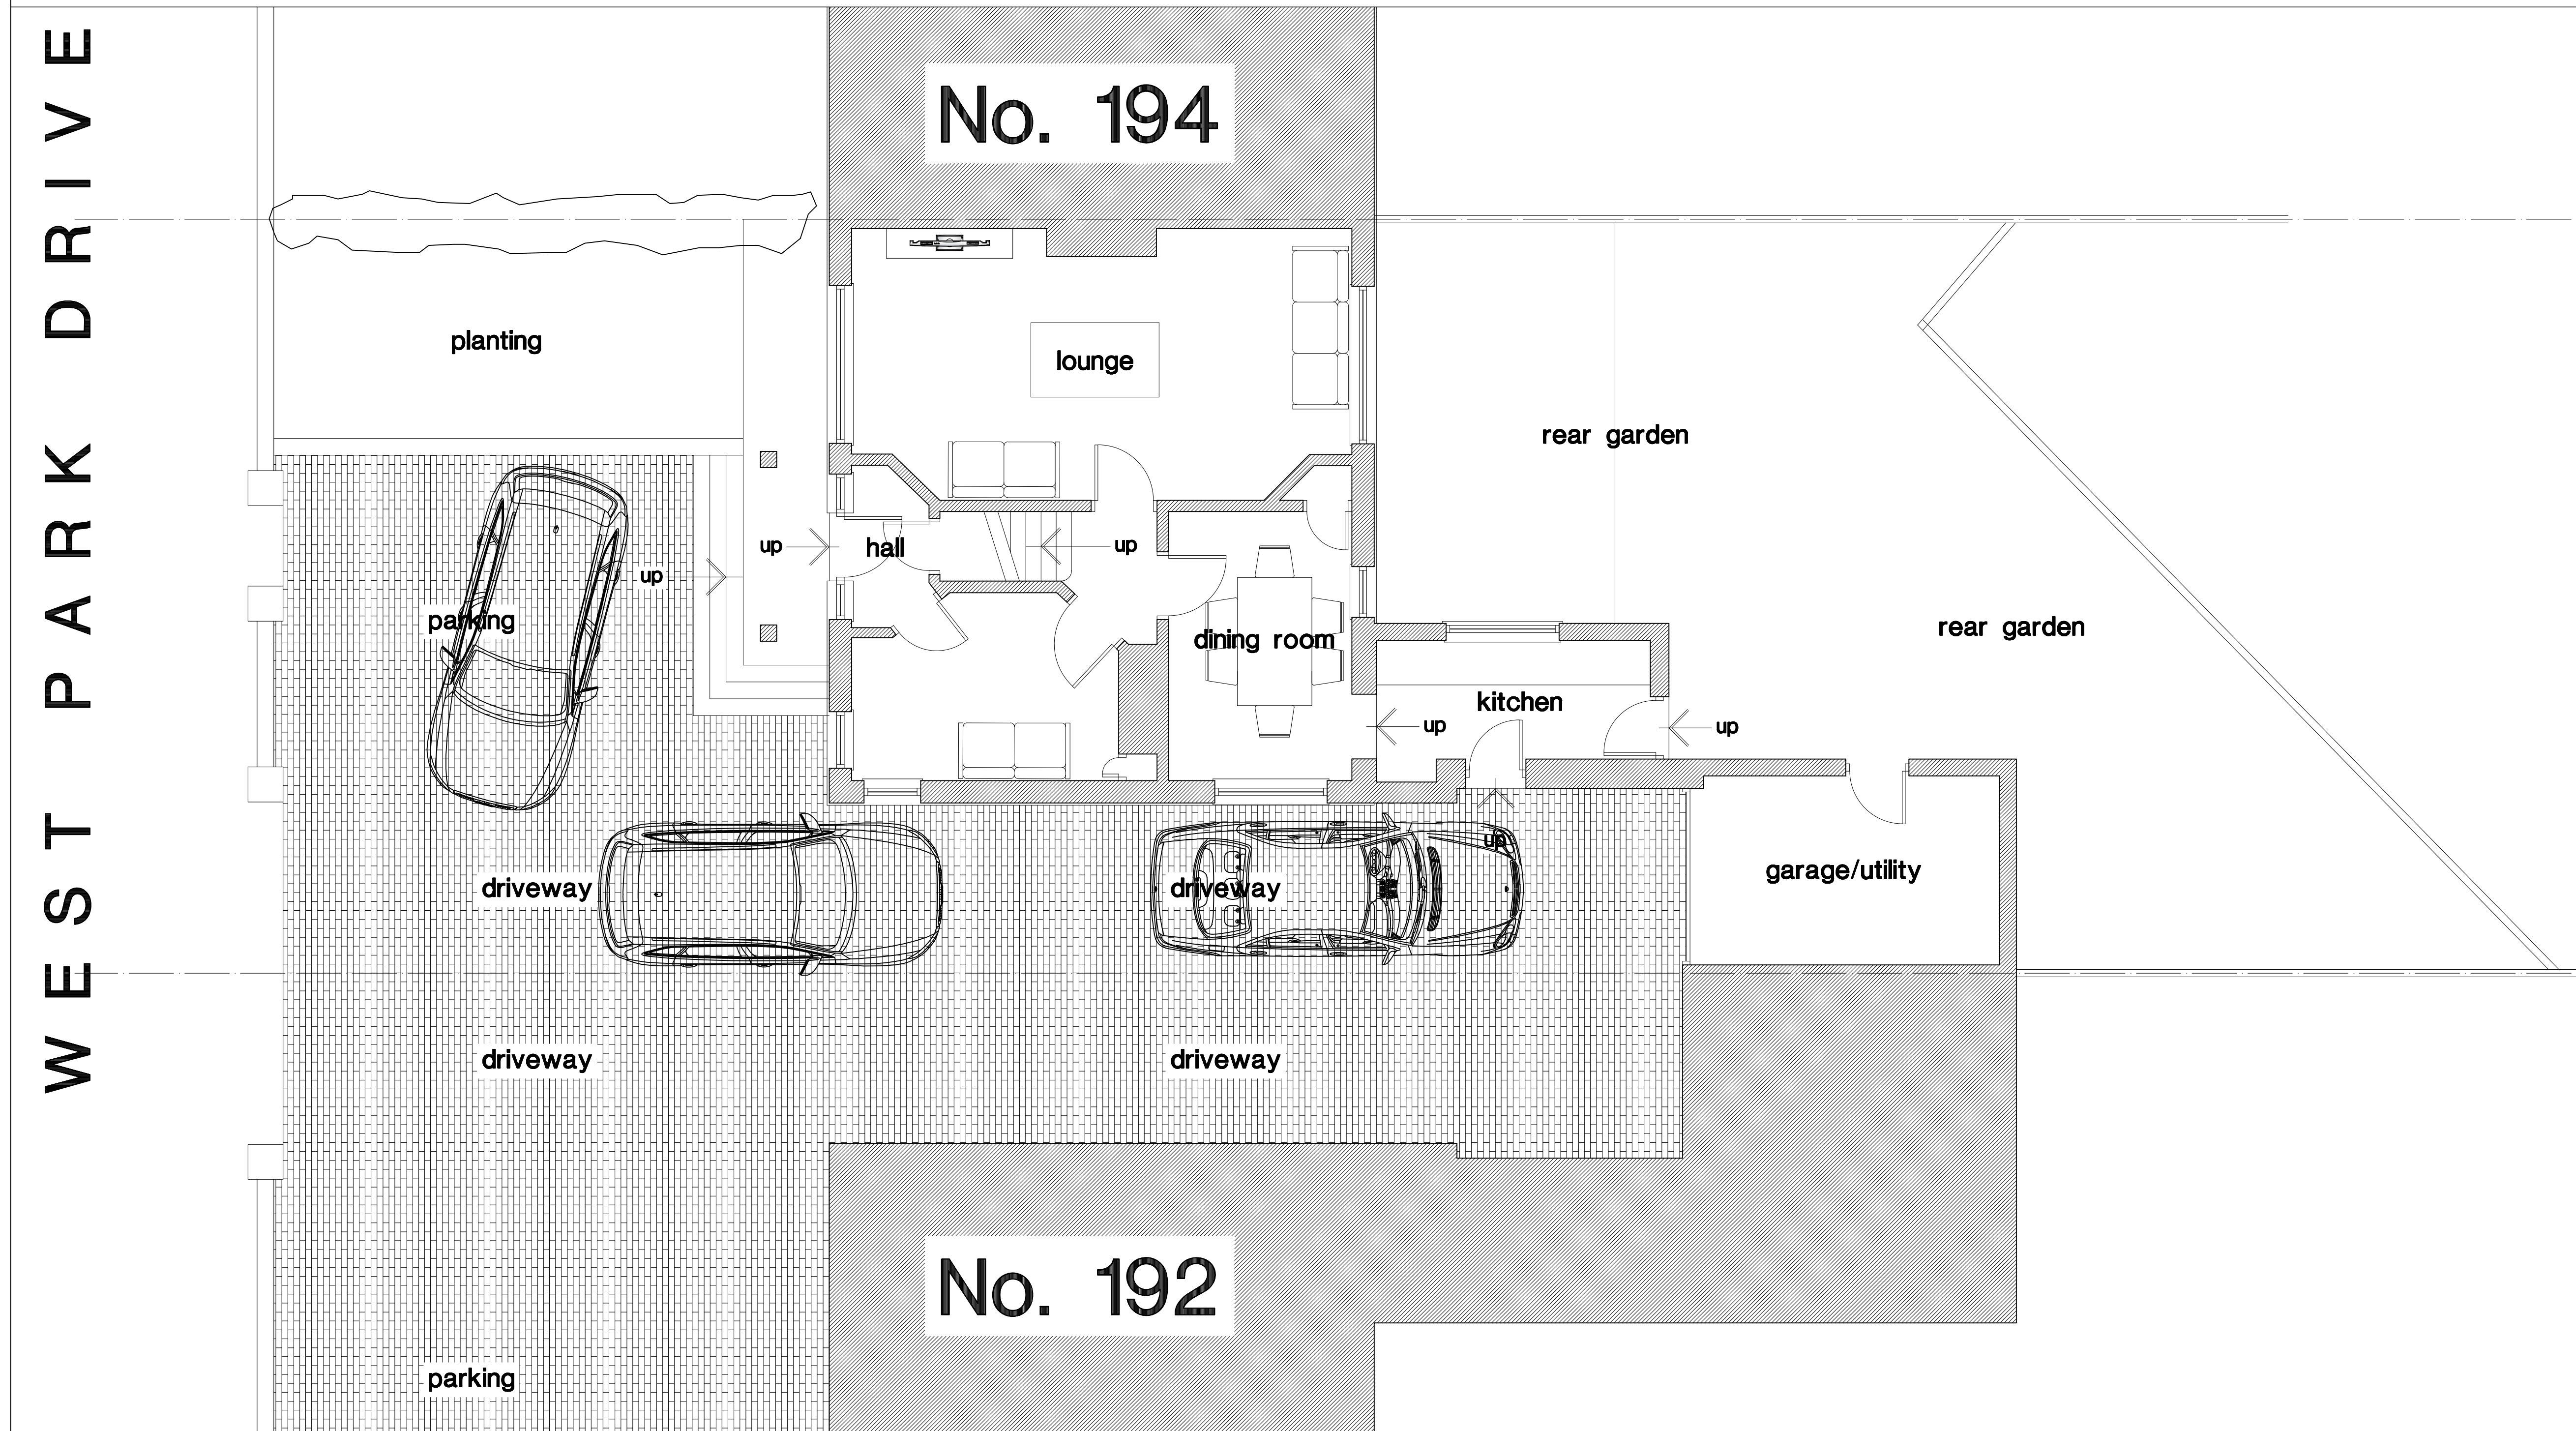

existing ground floor plan

192 WEST PARK DRIVE

WEST PARK DRIVE

Revision	Chkd.	Date
Issued for :		
Client-Scheme MR. & MRS. G. POTTER, 192 WEST PARK DRIVE, BLACKPOOL.		
Drawing Title Survey.		
. 192 West Park Drive, Blackpool.		
NTJ Design 11 Speyside, Blackpool. FY4 2BS		
Tel : 01253 406549 E-mail : ntjdesign@aol.com Mobile : 07761394652		
Date :	Jan 2021	
Scale :	1 : 100	
Drawn :	ntj	
Checked :		
Drawing No. A1093/1		