






SOUTH EAST

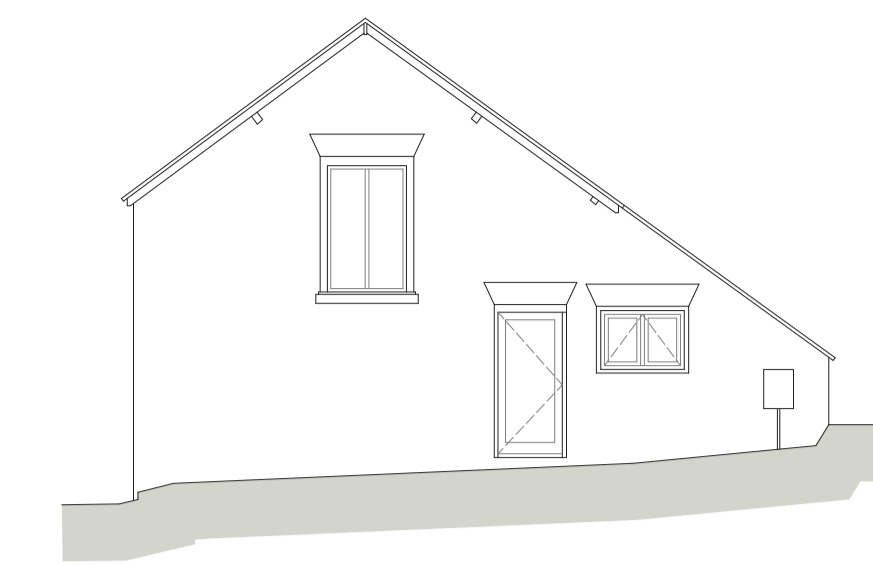


NORTH EAST

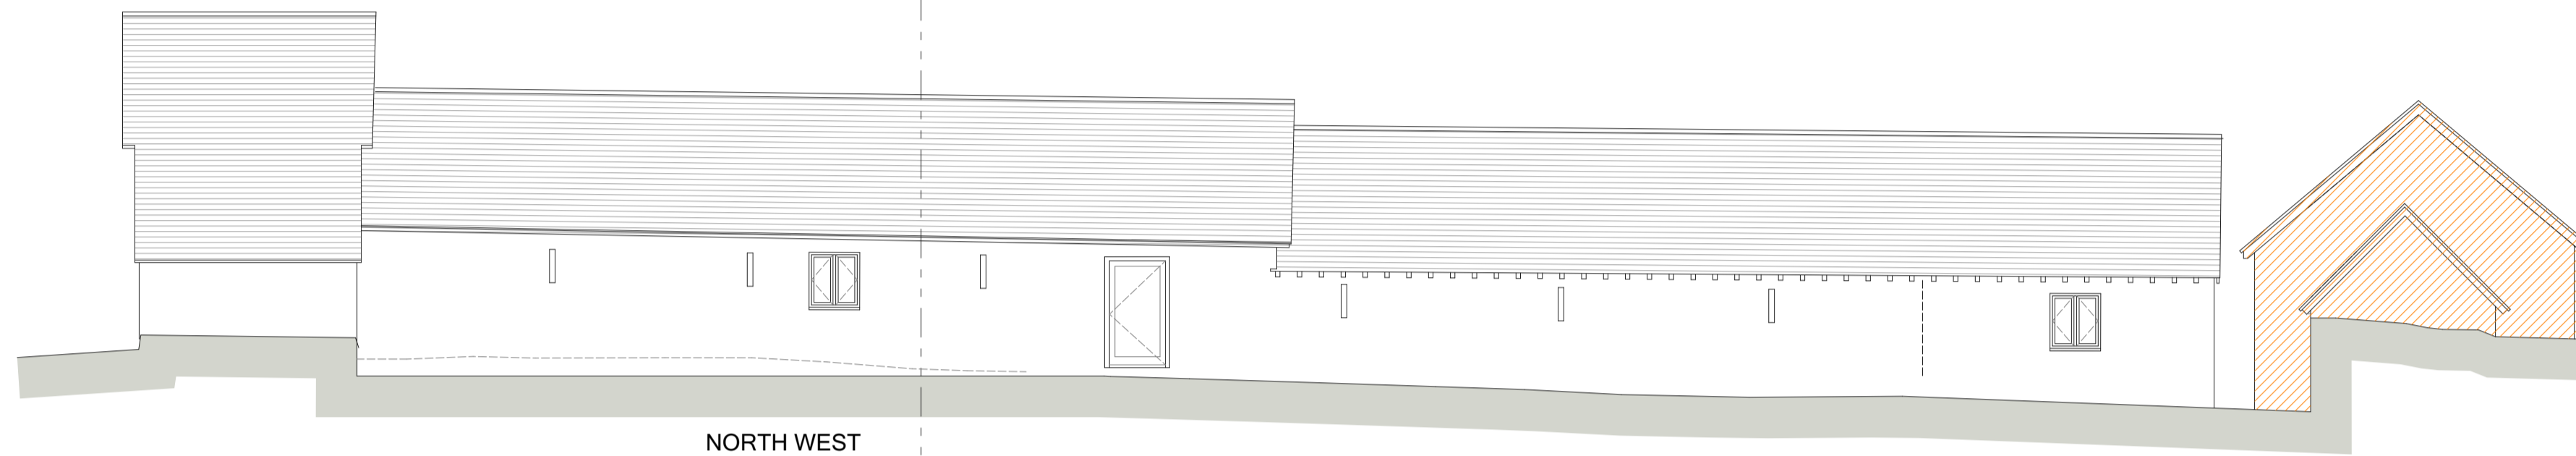


NORTH WEST

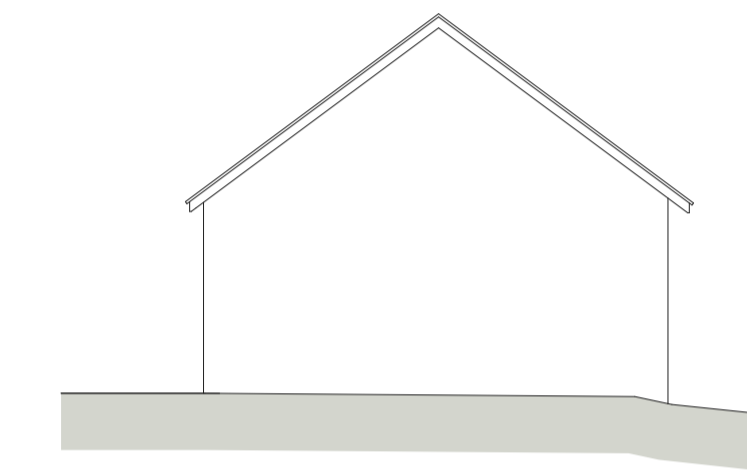

SOUTH WEST

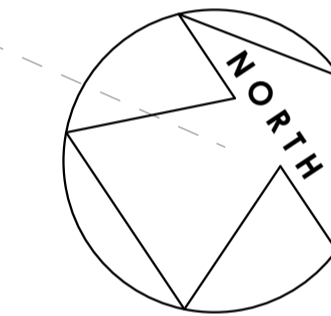

GROUND FLOOR PLAN

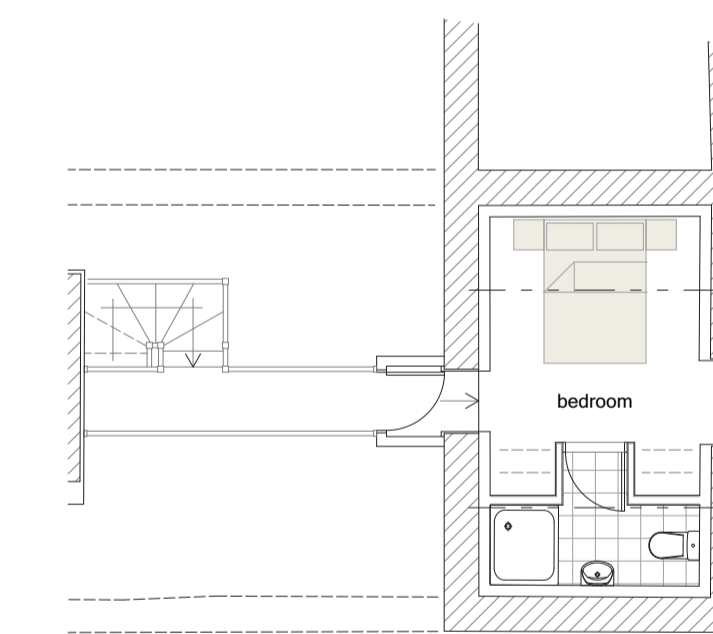

FIRST FLOOR PLAN

COPYRIGHT
This design is the copyright of Lime Green Associates Ltd and may not be reproduced in any form whatsoever without prior express written consent.



E-Innovation Centre
University of Wolverhampton
Telford Campus
Priorslee
Shropshire
TF2 9BT
Tel: 01952 288359
www.lga-ltd.co.uk

PROJECT LOCATION
Upper House Farm, Abdon, Shropshire, SY7 9HZ

DRAWING
Proposed Plans and Elevations

FOR
Mr & Mrs D Banks DATE
March 2019

SCALE
1/100 @ A1 DRAWING NUMBER
LGA 051D14

Rev A