


PROPOSED SOUTH EAST ELEVATION @ 1:50 SCALE

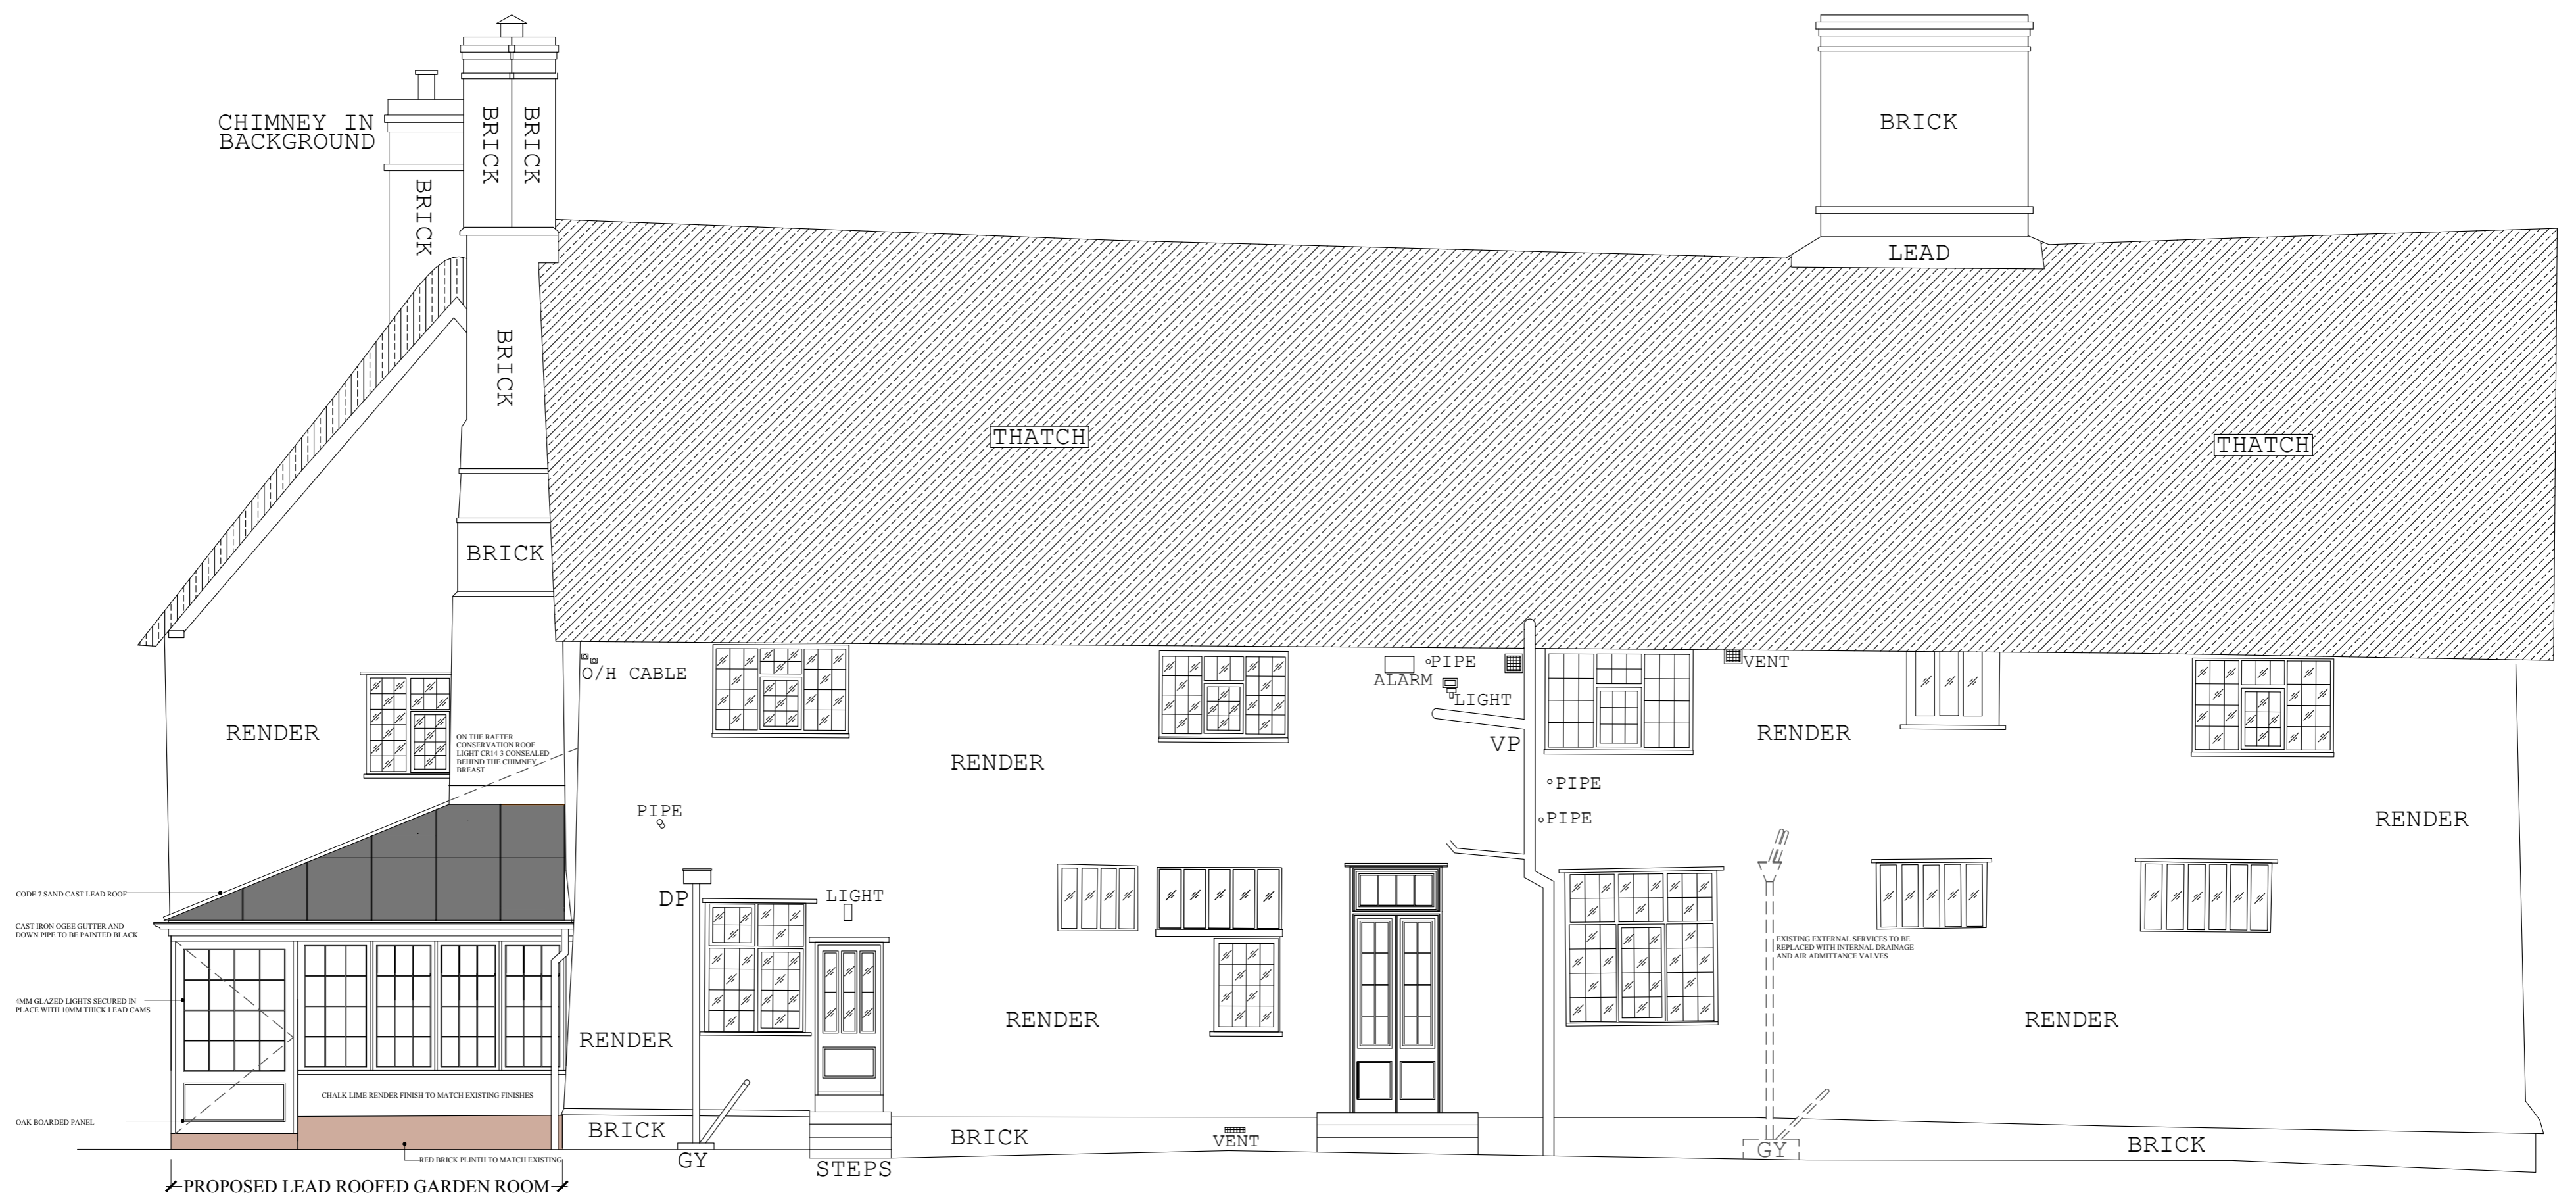

PROPOSED NORTH EAST ELEVATION @ 1:50 SCALE

CLIENT Elaine and Linus Wright	PROJECT NO. 2018/018	DRAWING No. 104	PROJECT Brundish Manor, The Street, Brundish, Suffolk, IP13 8BL	DESCRIPTION Proposed garden room and new leaded light door opening to the Southeast elevation	SCALE 1:50 @ A1	DATE 18.12.2020	DRAWN BY RP	ROB PEARCE ARCHITECTS Rob Pearce Architects The Old Post Office Earl Soham Suffolk IP13 7RT Tel: 01728 685887 Email: rob.pearce@framroadband.com Website: www.robpearcearchitect
-----------------------------------	-------------------------	--------------------	---	---	--------------------	--------------------	----------------	---