




Proposed elevation of new door opening @ 1 : 5 scale

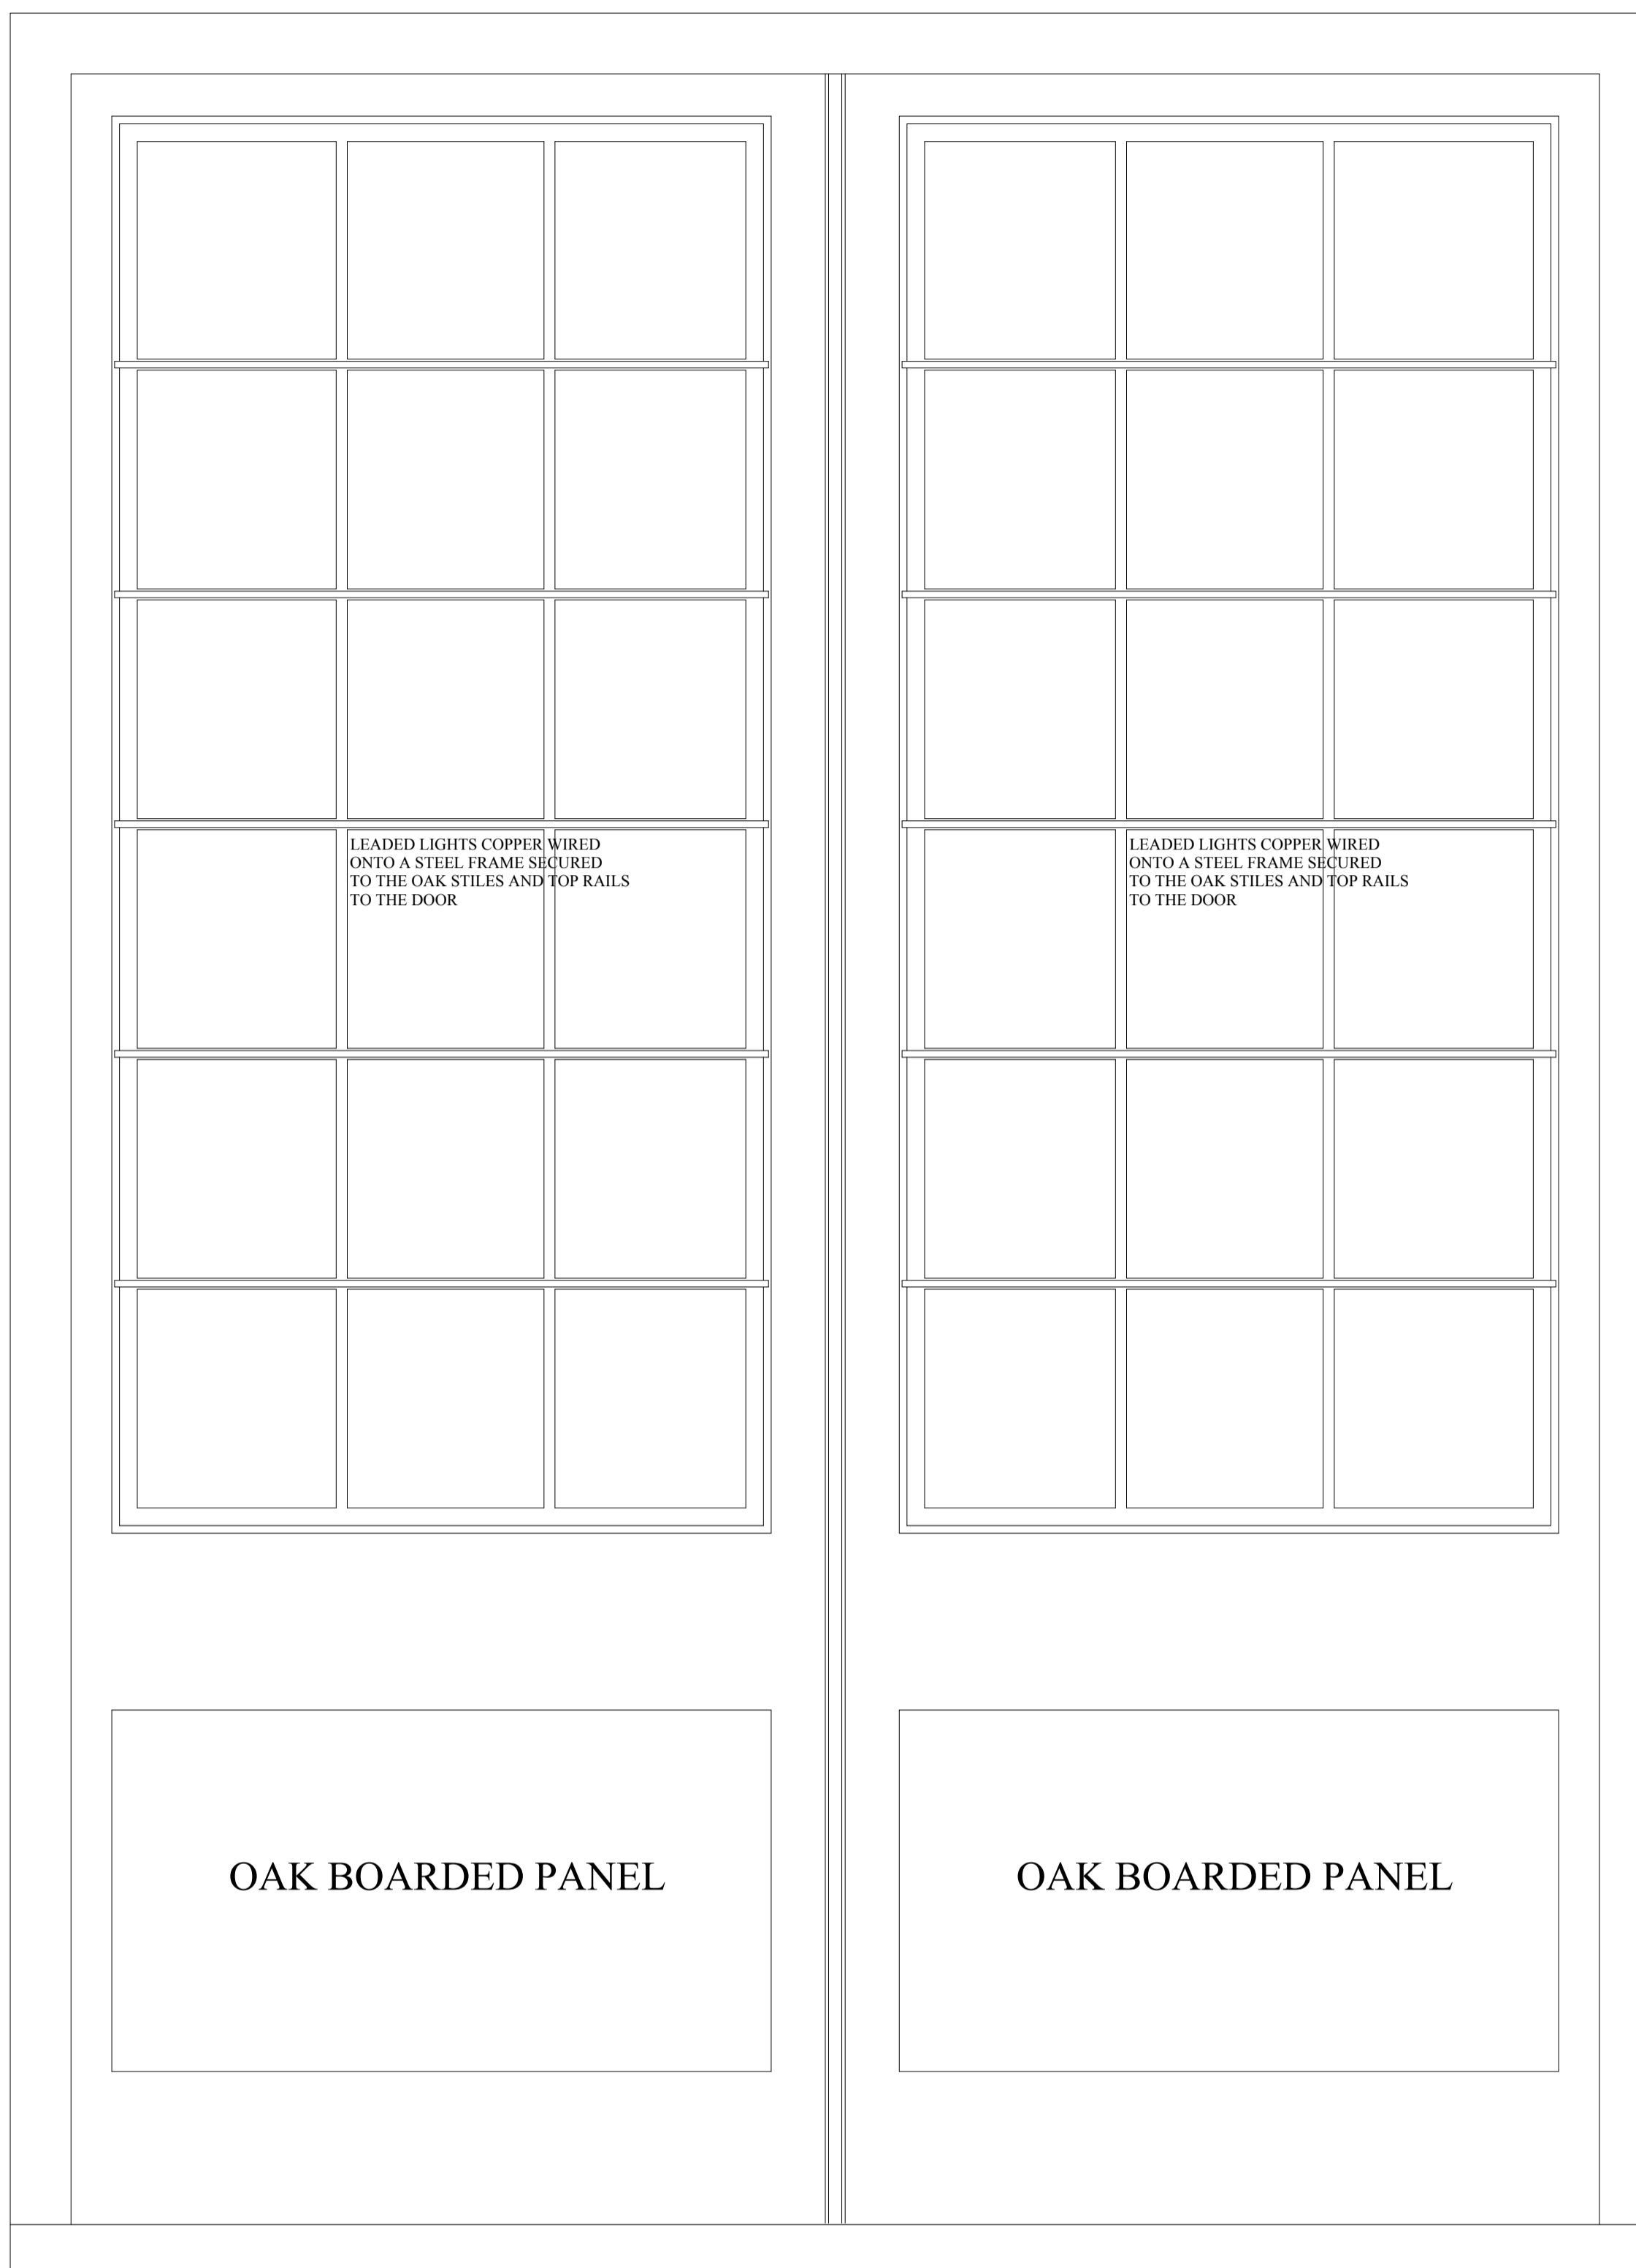


Proposed internal elevation of new door opening @ 1 : 5 scale

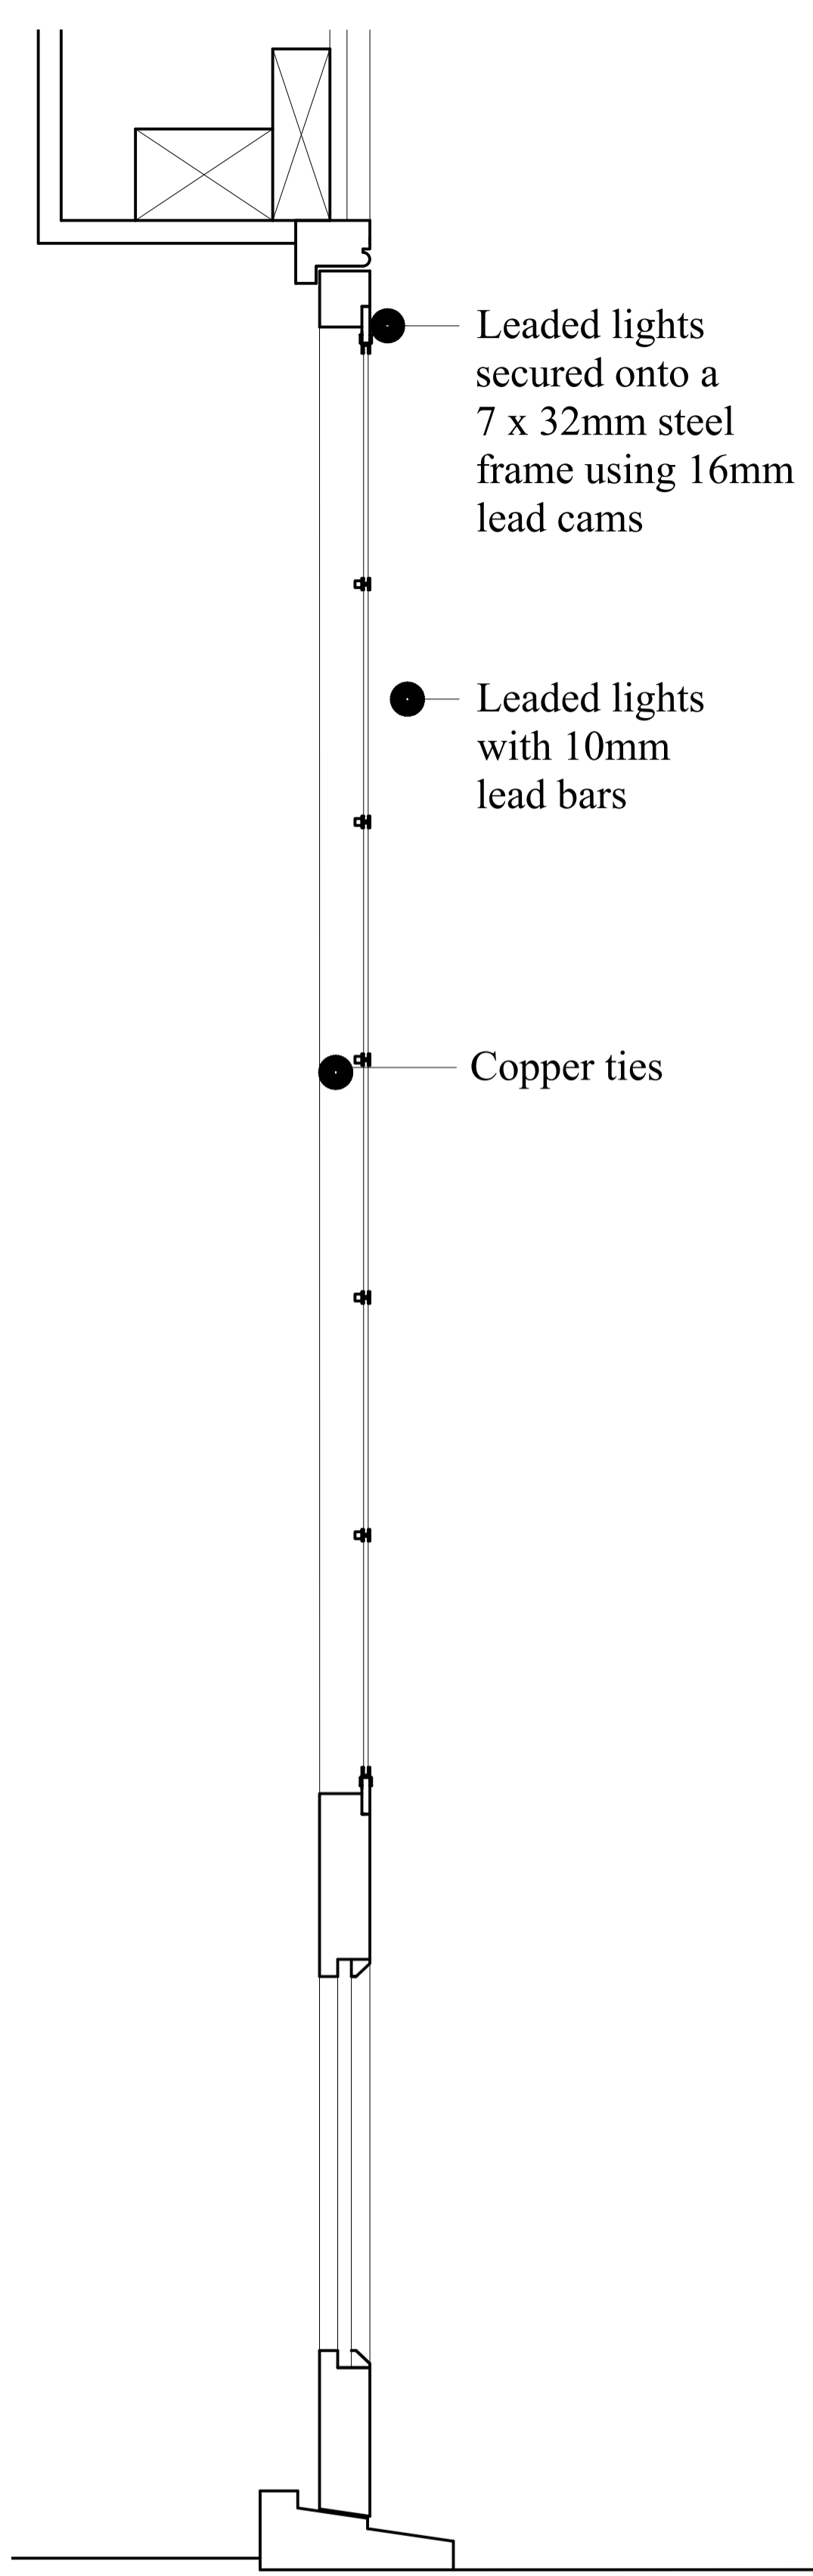

Proposed section A of new door opening @ 1 : 5 scale

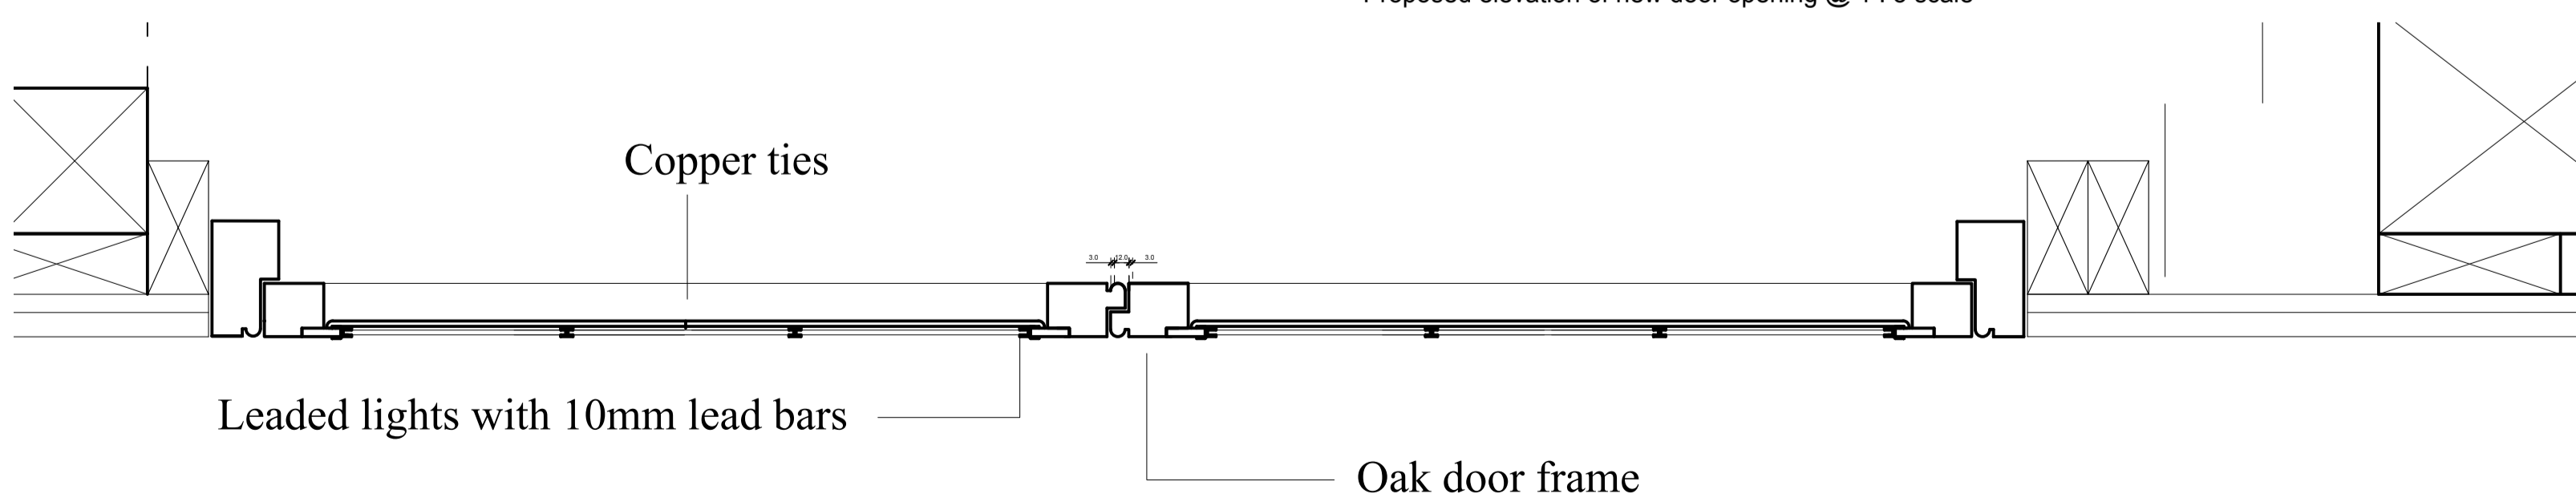

Proposed plan of new door opening @ 1 : 5 scale

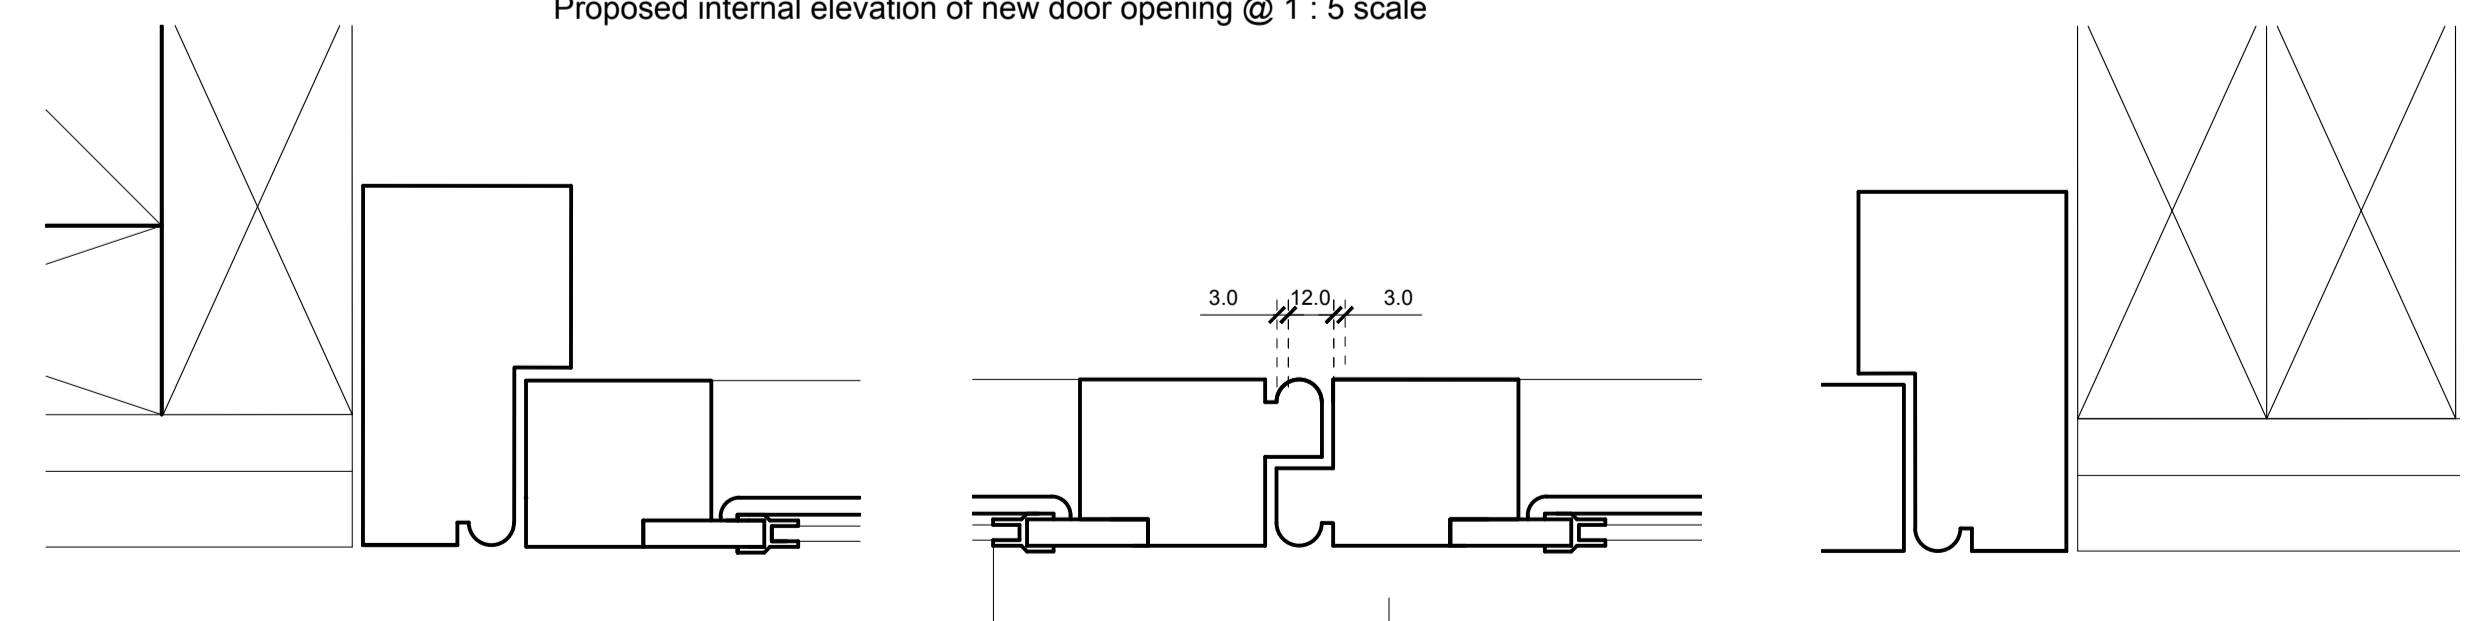

Part plan of new door opening @ 1 : 2 scale

CLIENT Elaine and Linus Wright	PROJECT NO. 2018/018	DRAWING No. 105	PROJECT Brundish Manor, The Street, Brundish, Suffolk, IP13 8BL	DESCRIPTION Proposed new door opening to the Southeast elevation	SCALE 1: 5 and 1:2 @ A1	DATE 16.12.2020	DRAWN BY MM	<b>ROB PEARCE ARCHITECTS</b> Rob Pearce Architects The Old Post Office East Soham Suffolk IP13 7EY Tel: 01728 685587 Email: rob.pearce@framroadband.com Website: www.robpearcearchitect
-----------------------------------	-------------------------	--------------------	--	---	----------------------------	--------------------	----------------	---