




EXISTING SOUTH WEST ELEVATION @ 1:100 SCALE




EXISTING SOUTH EAST ELEVATION @ 1:100 SCALE



EXISTING SITE PLAN @ 1:500

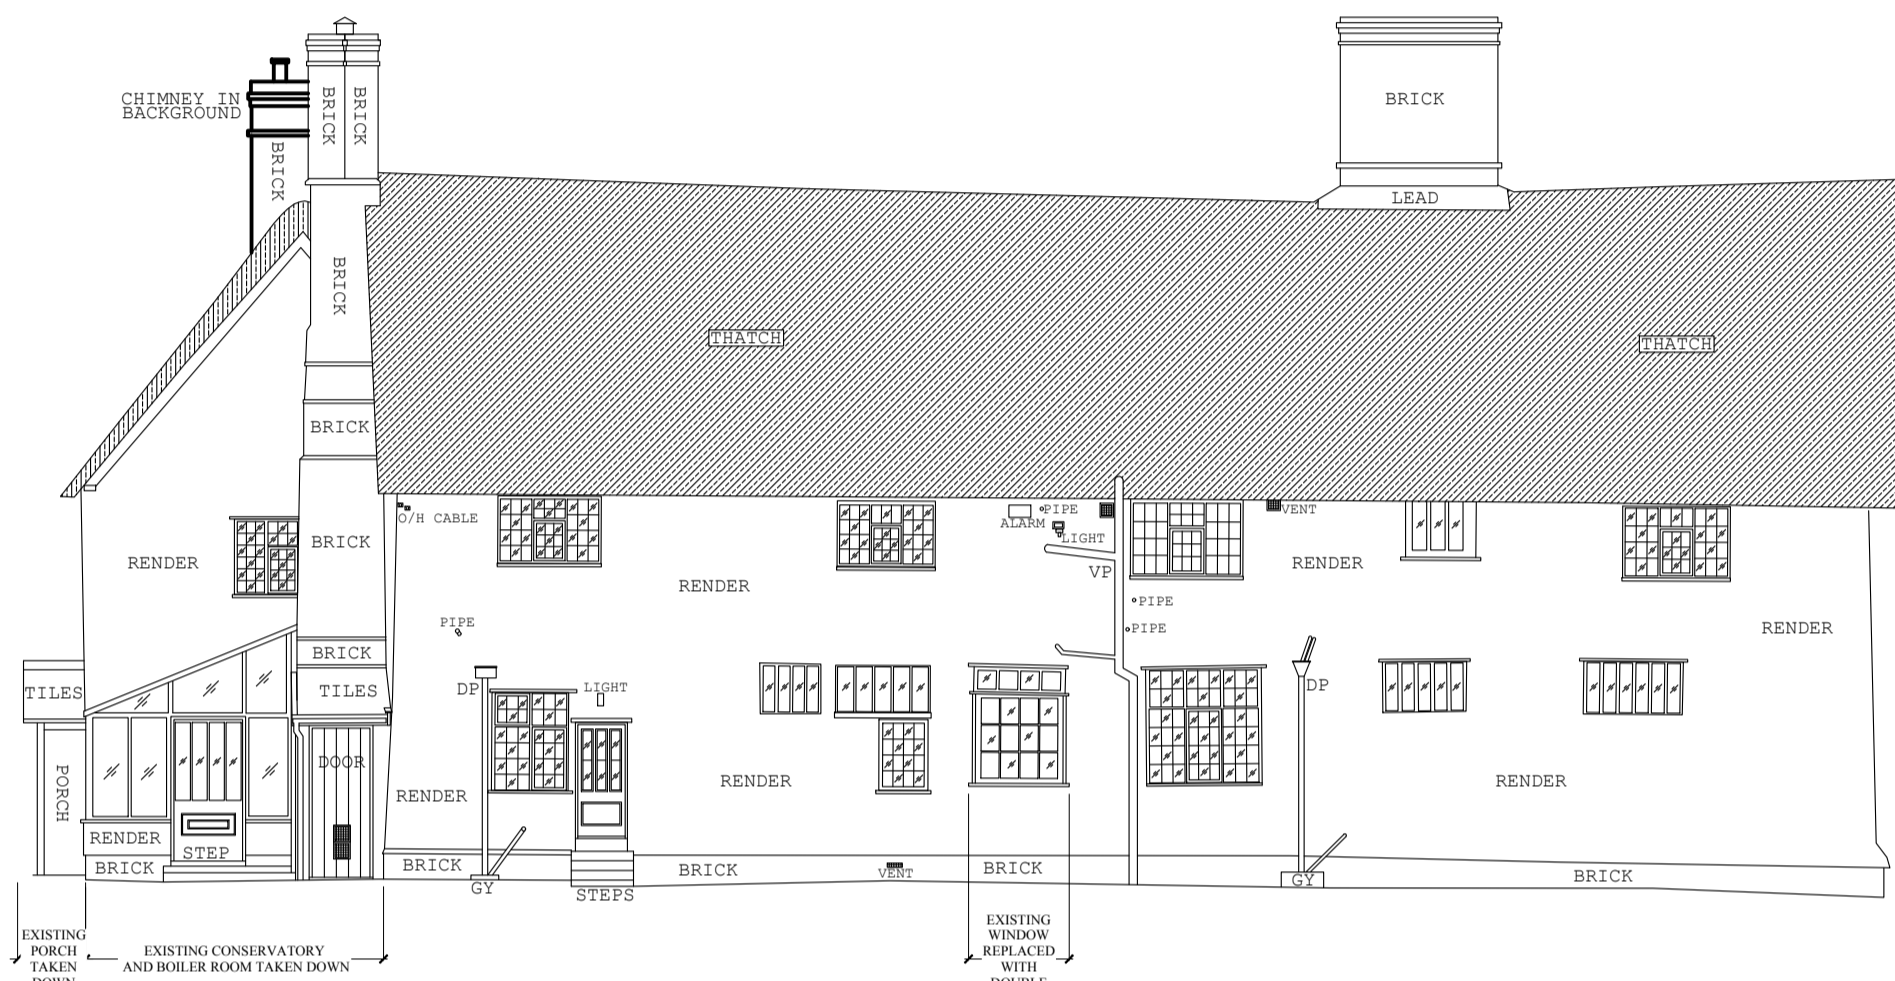


EXISTING NORTH EAST ELEVATION @ 1:100 SCALE

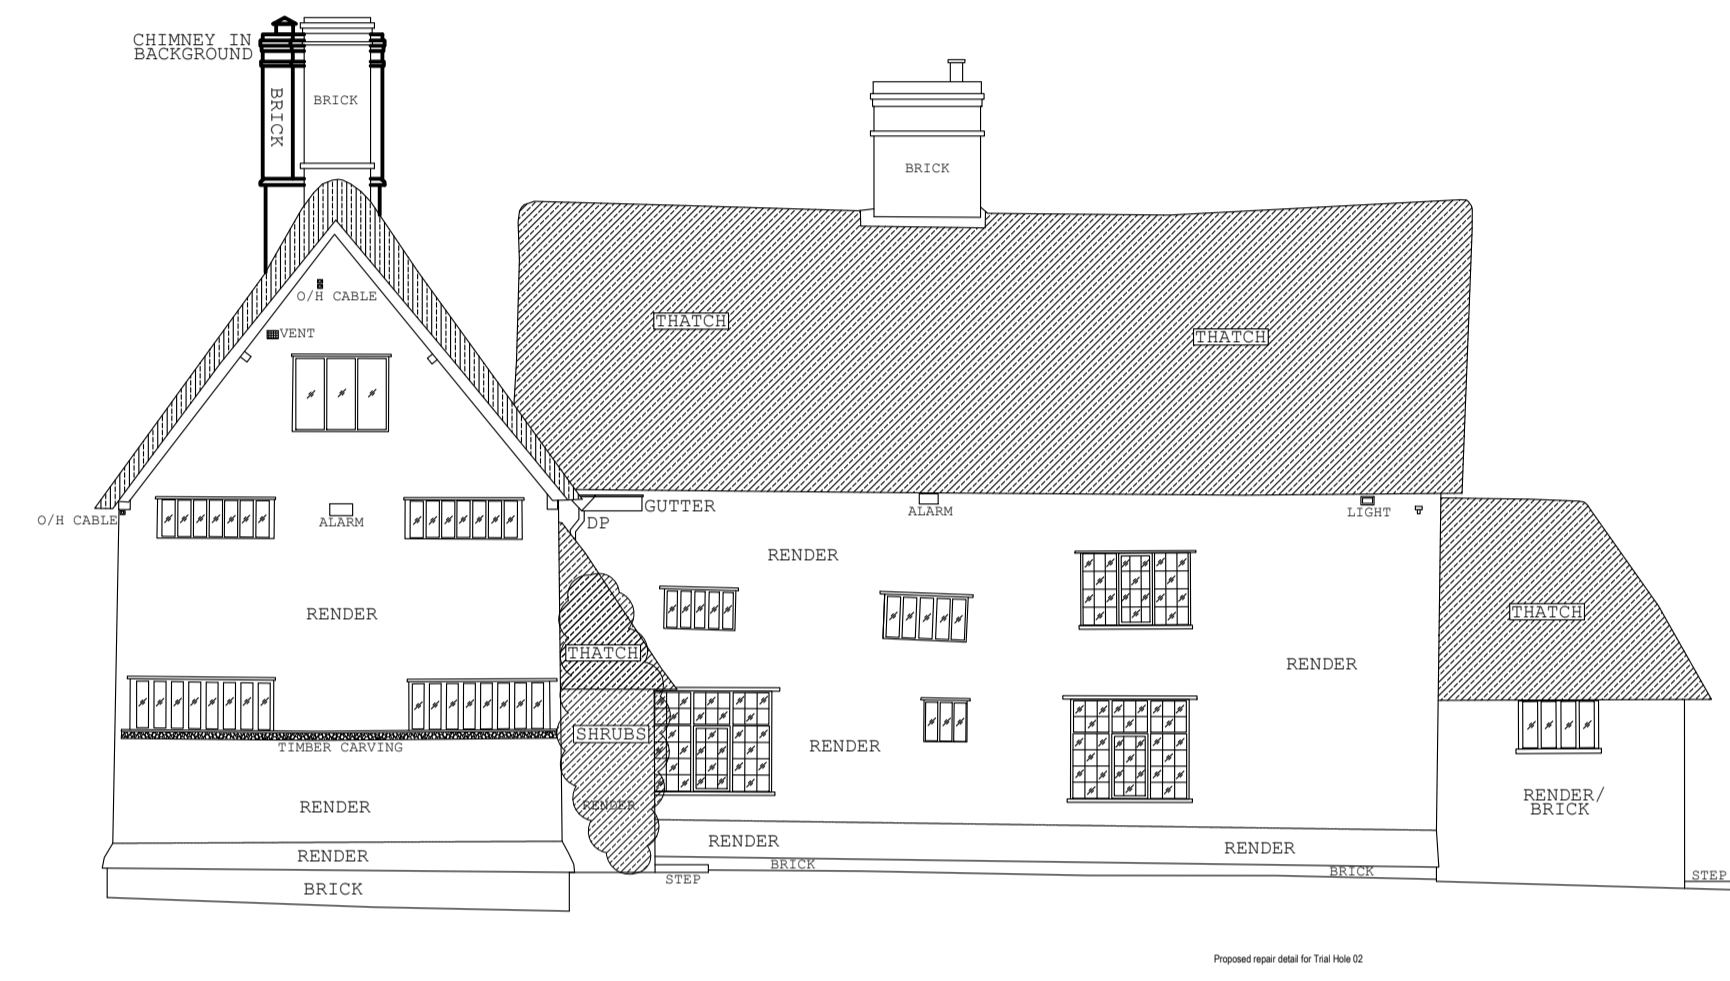


EXISTING NORTH WEST ELEVATION @ 1:100 SCALE




SITE PLAN NOT TO SCALE

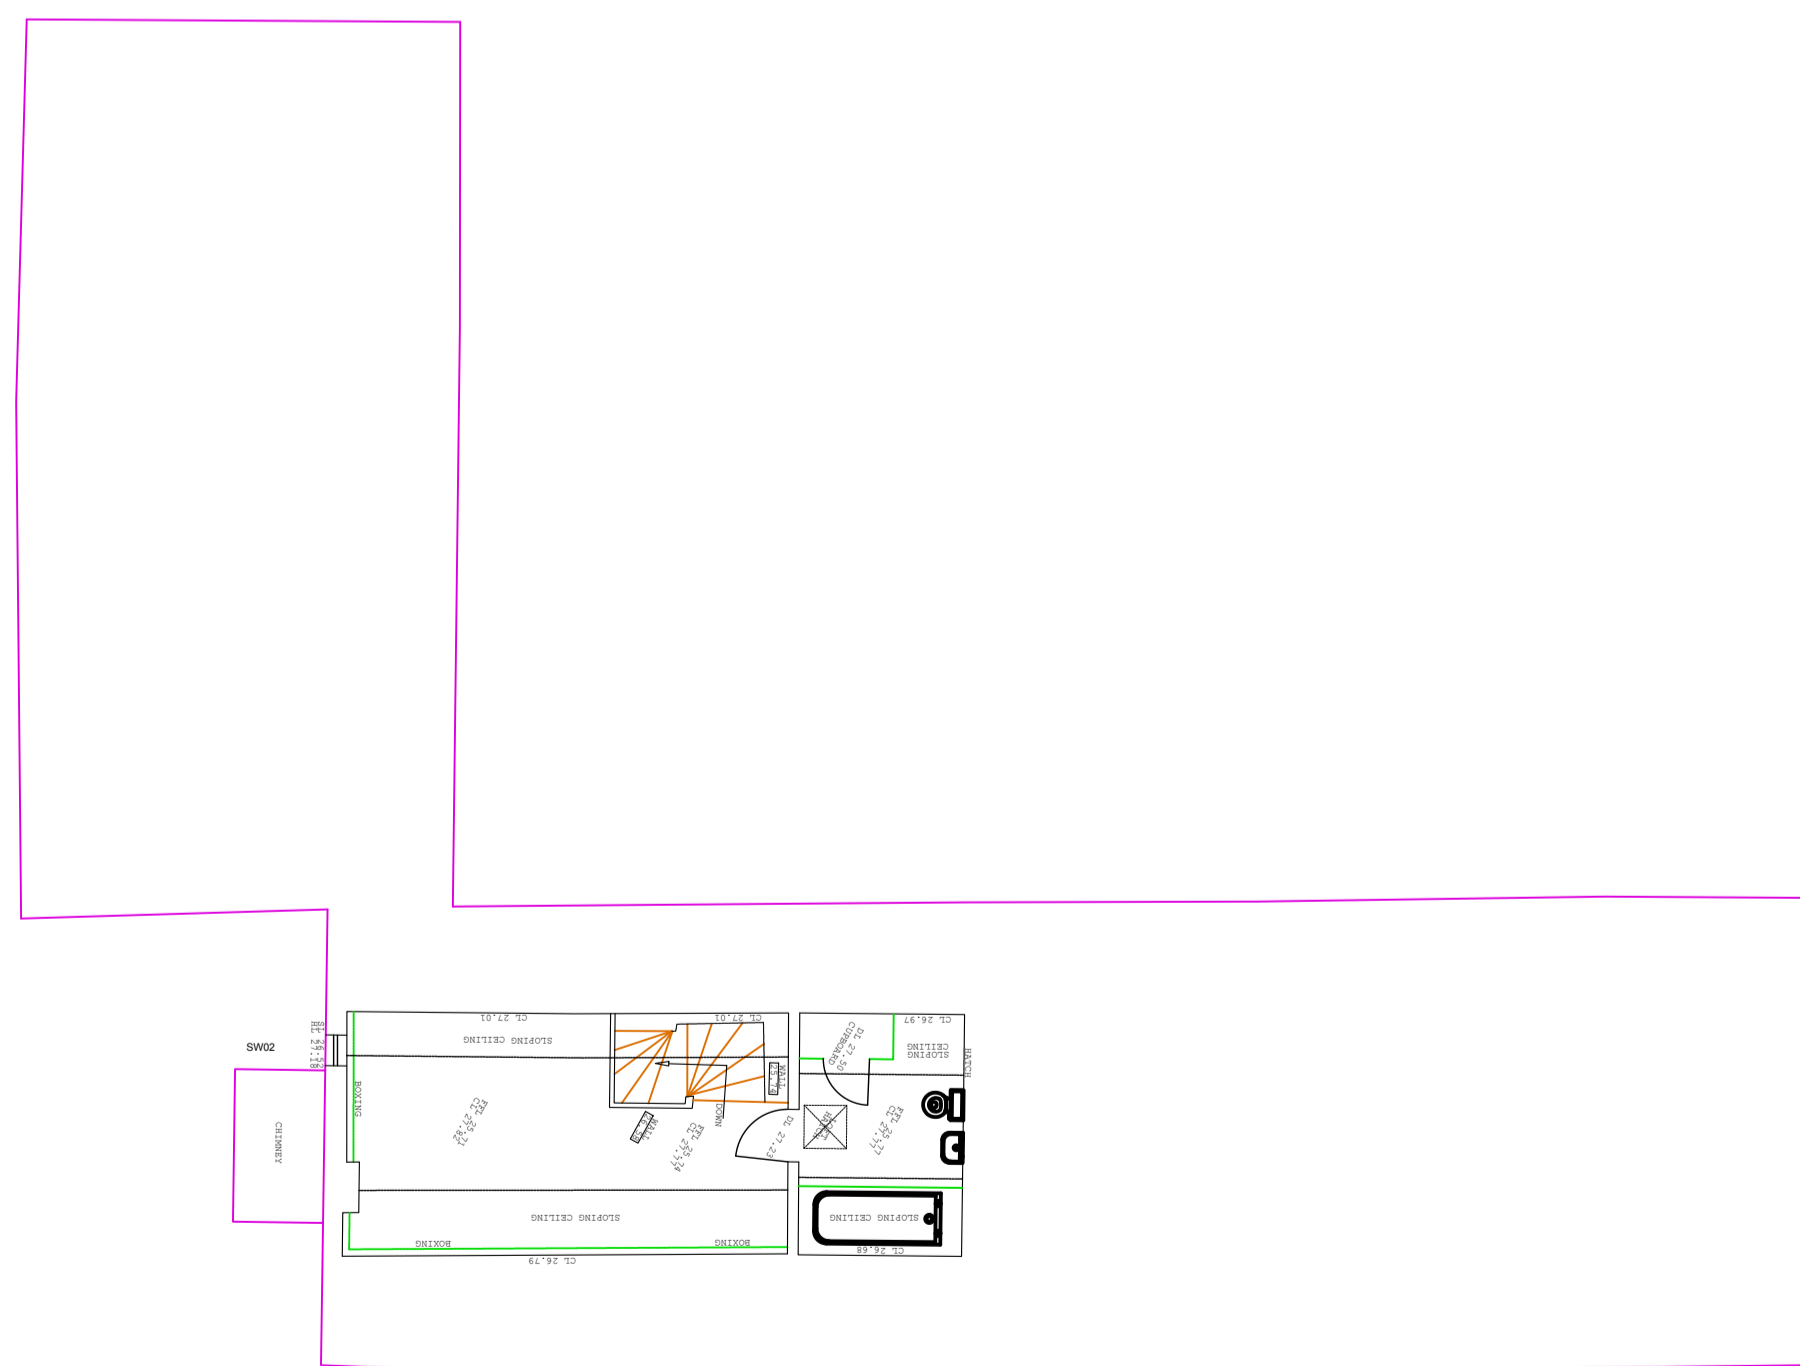

EXISTING SECOND FLOOR PLAN @ 1:100 SCALE

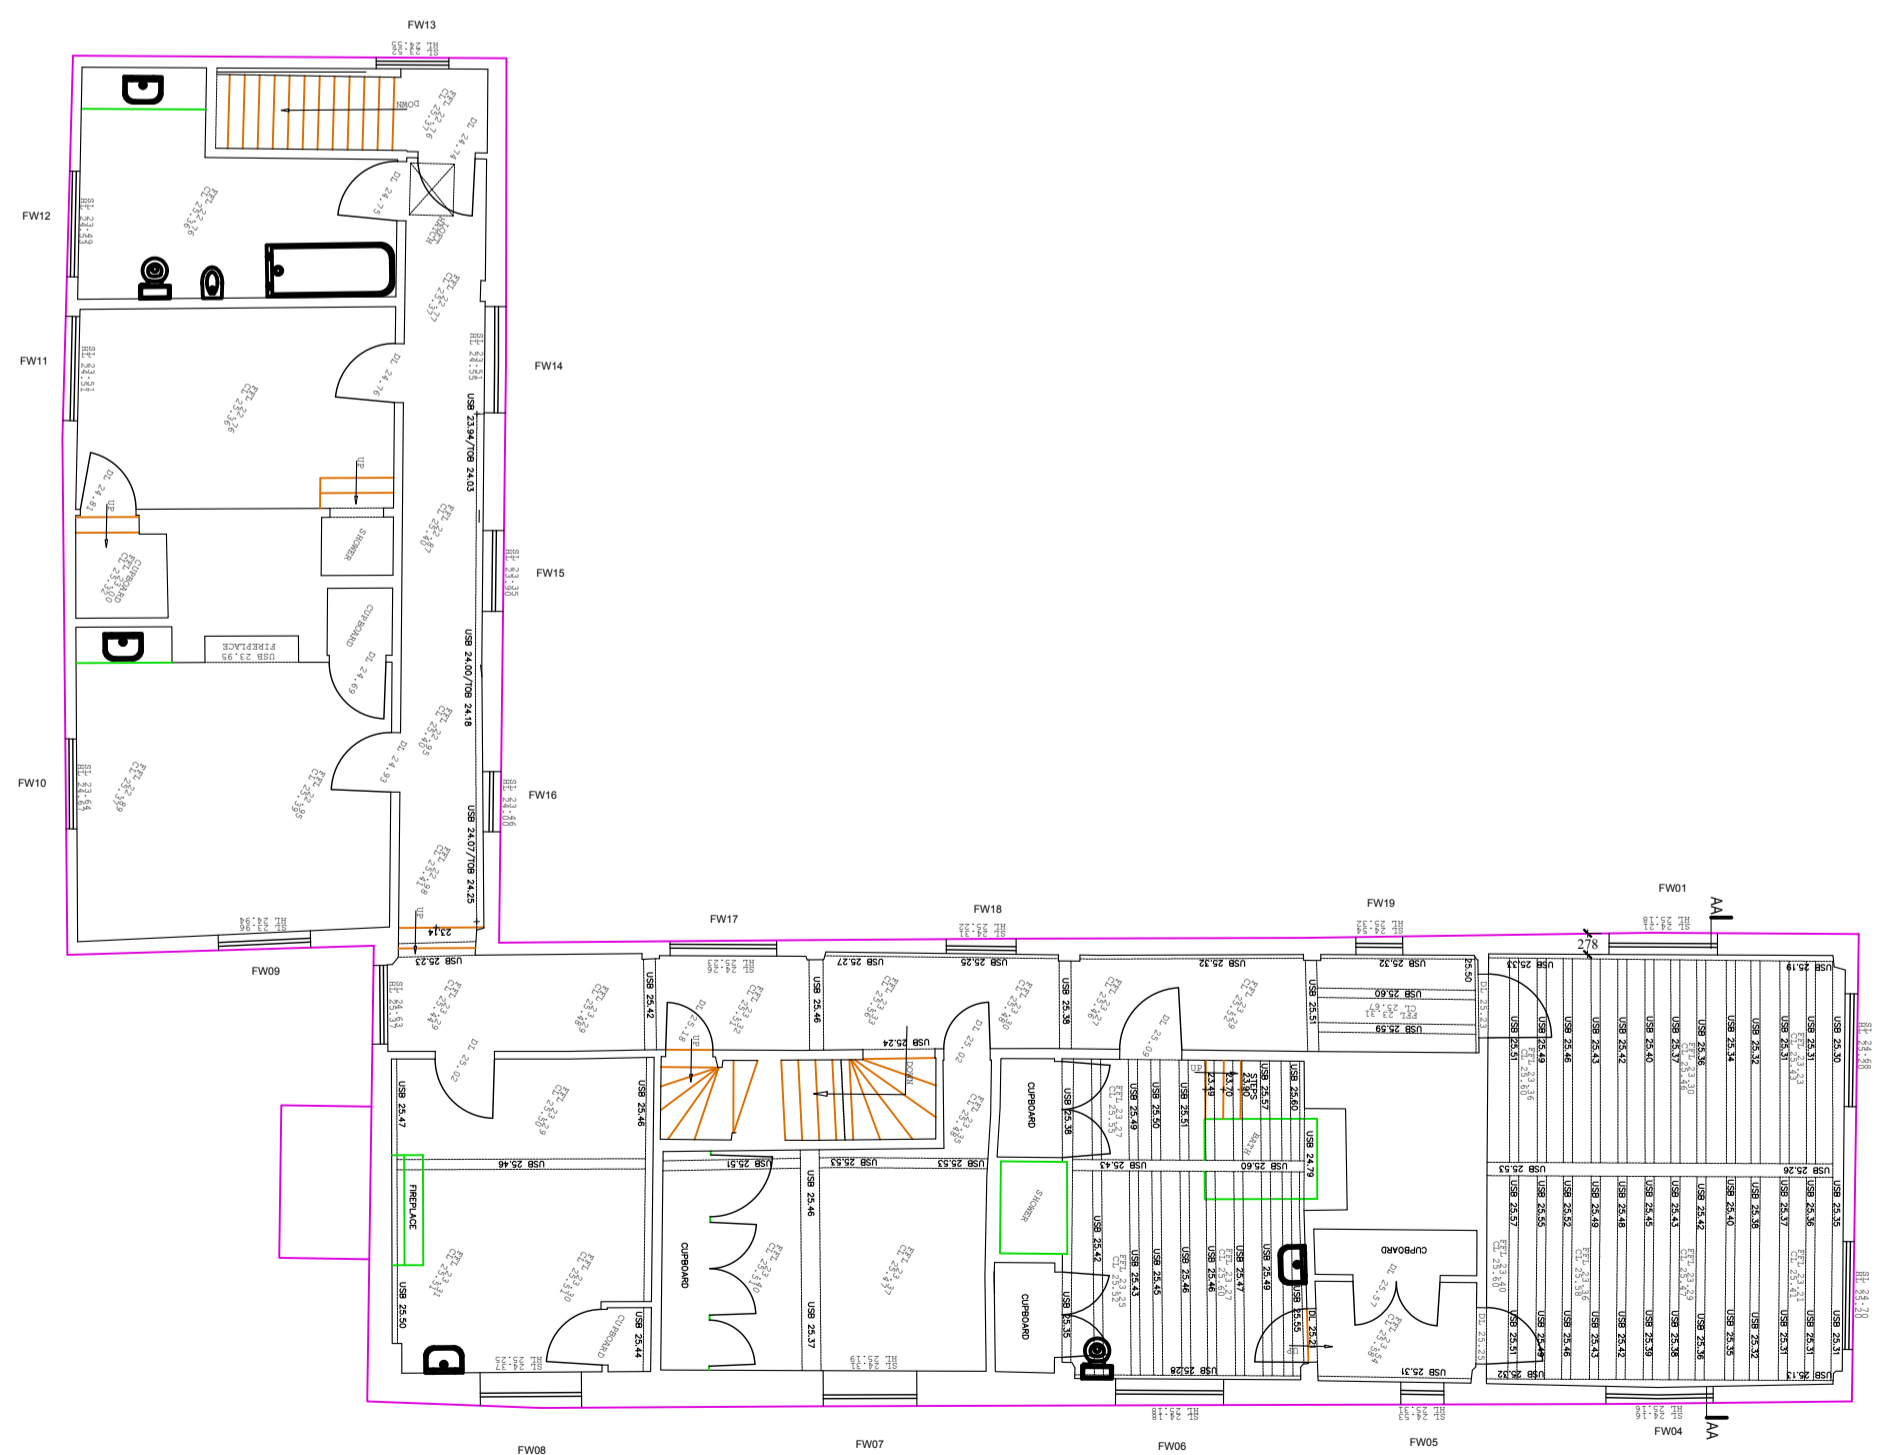

EXISTING FIRST FLOOR PLAN @ 1:100 SCALE

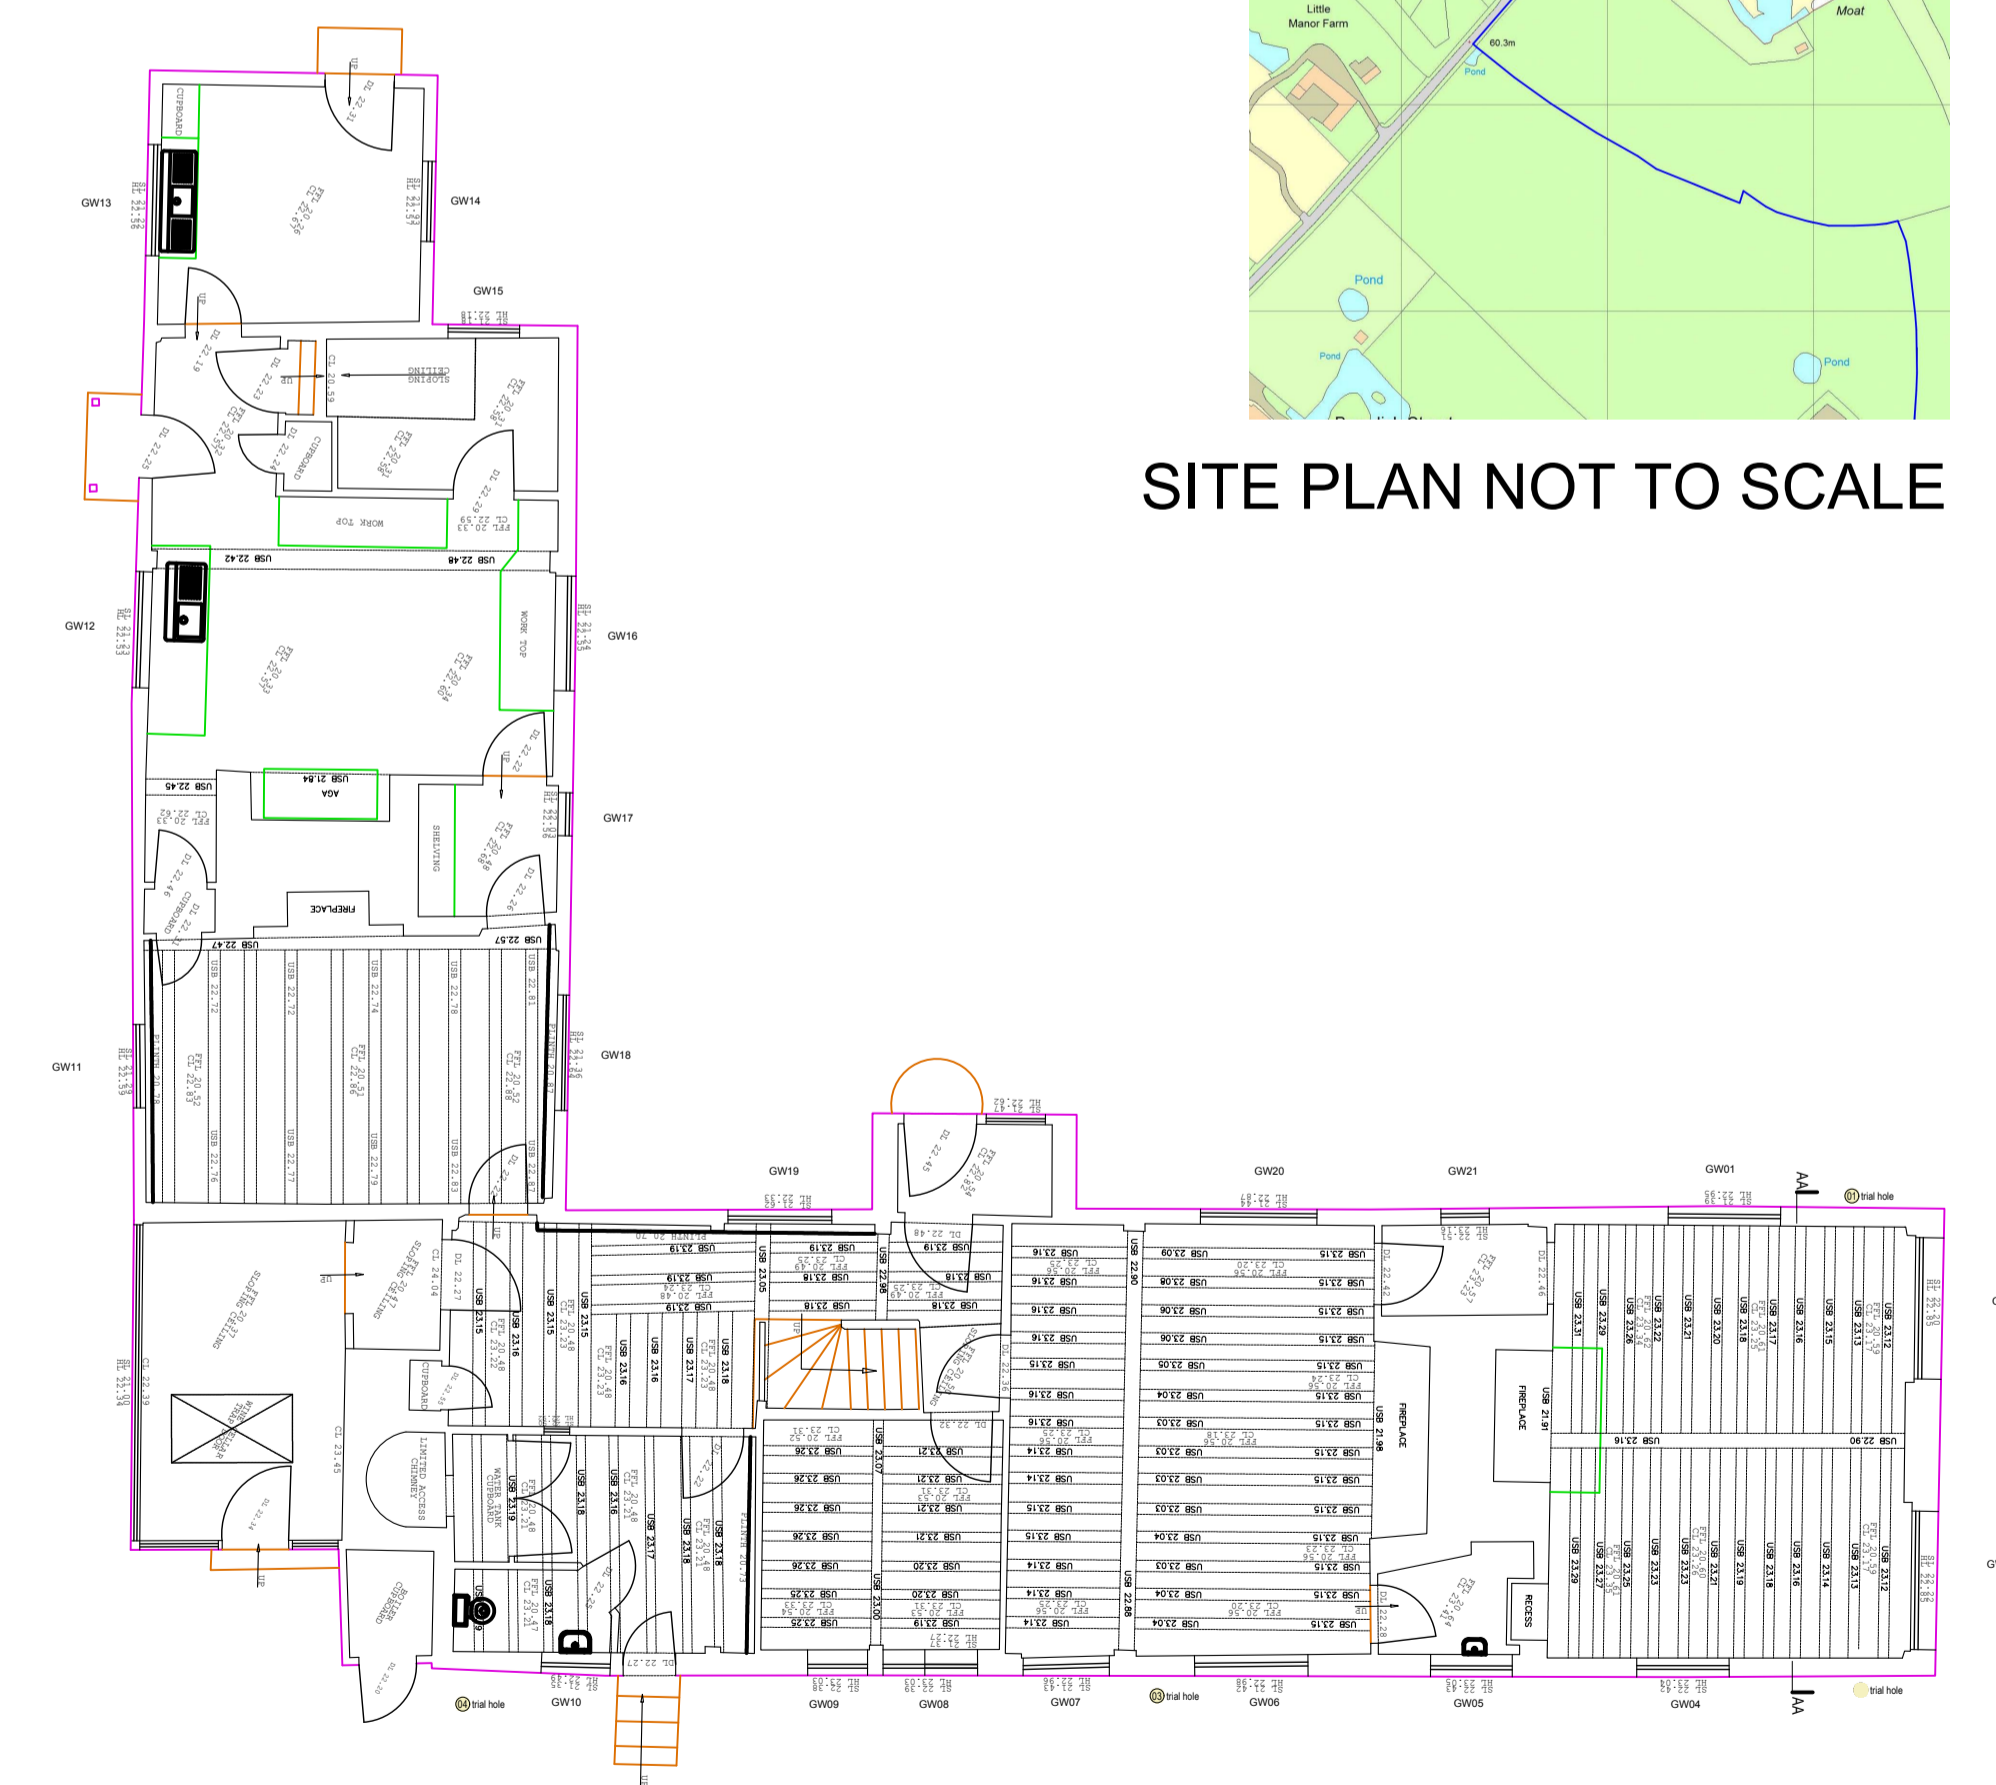

EXISTING GROUND FLOOR PLAN @ 1:100 SCALE

<p>CLIENT Elaine and Linus Wright</p>	<p>PROJECT NO. 2018/018</p>	<p>DRAWING No. 101</p>	<p>PROJECT Brundish Manor, The Street, Brundish, Suffolk, IP13 8BL</p>	<p>DESCRIPTION Existing plans and elevations and indicative site plan and site location plan</p>	<p>SCALE 1:100 & approx 1:2500 and 1:500 @ A1</p>	<p>DATE 18.03.2019</p>	<p>DRAWN BY RP</p>	<p>ROB PEARCE ARCHITECTS Rob Pearce Architects The Old Post Office East Sotom Suffolk IP13 7YF Tel: 01728 685887 Email: rob.pearce@framroadband.com Website: www.robpearcearchitects</p>
---	---------------------------------	----------------------------	--	--	---	----------------------------	------------------------	---