


Existing internal south elevation of kitchen @ 1:25 scale

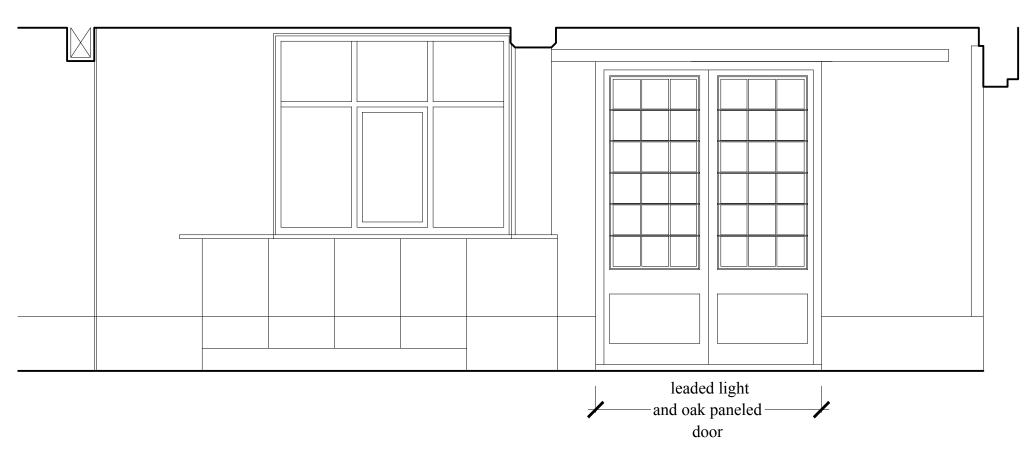

Proposed internal south elevation of kitchen @ 1:25 scale

CLIENT PROJECT NO. 2018/018 PROJECT NO. 2018/018 PROJECT Brundish Manor, The Street, Brundish, Suffolk, IP13 8BL	DESCRIPTION Existing South elevation to the kitchen and Proposed new door opening	SCALE 1:25 @ A3	DATE 06.05.2020	DRAWN BY RP	ROB PEARCE ARCHITECTS Rep Pears Archiders France Control of the Control of the Control Earl Storm (Pris 1972 885887 Tel: 01728 885887 Tel: 01728 685887 Email: rob.pearce@frambroadband.com Website.www.robpearcearchitect
--	---	--------------------	--------------------	----------------	--