


Bumbles, Fore Street, Beer

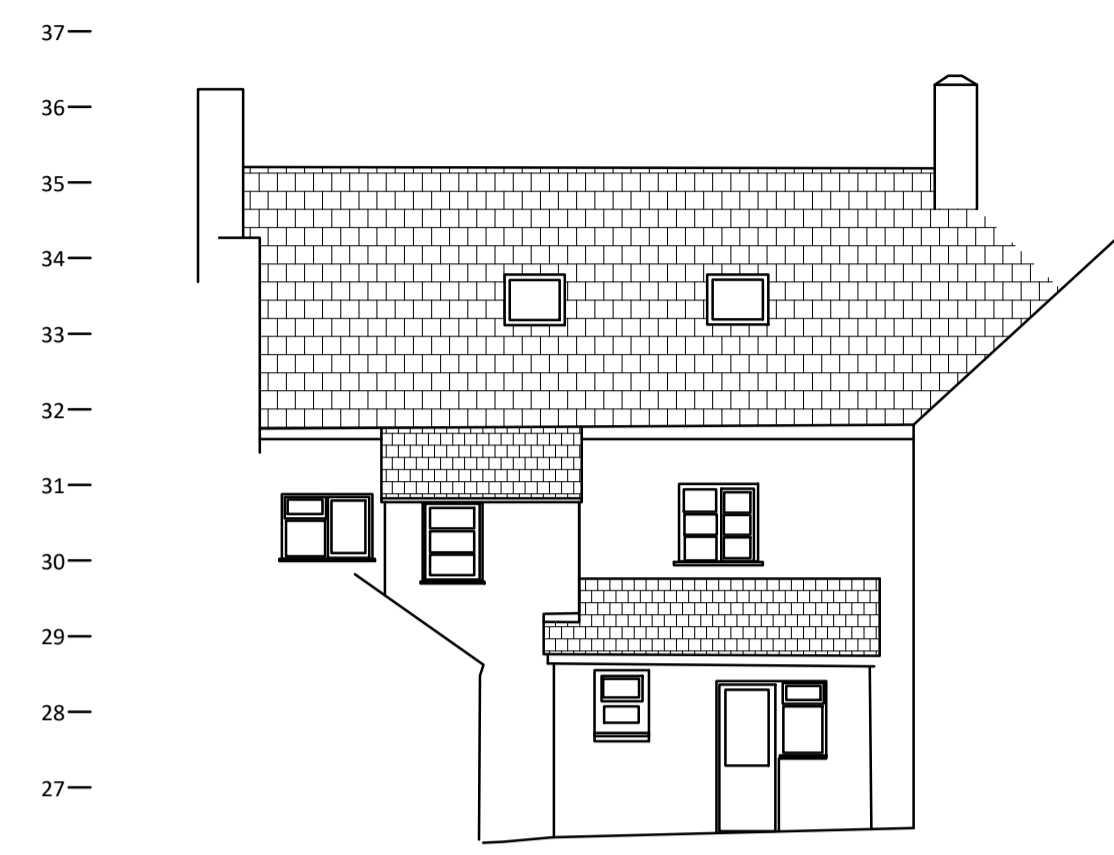

Rear Elevation




Front Elevation





Extension Side Elevation




Extension Rear Elevation

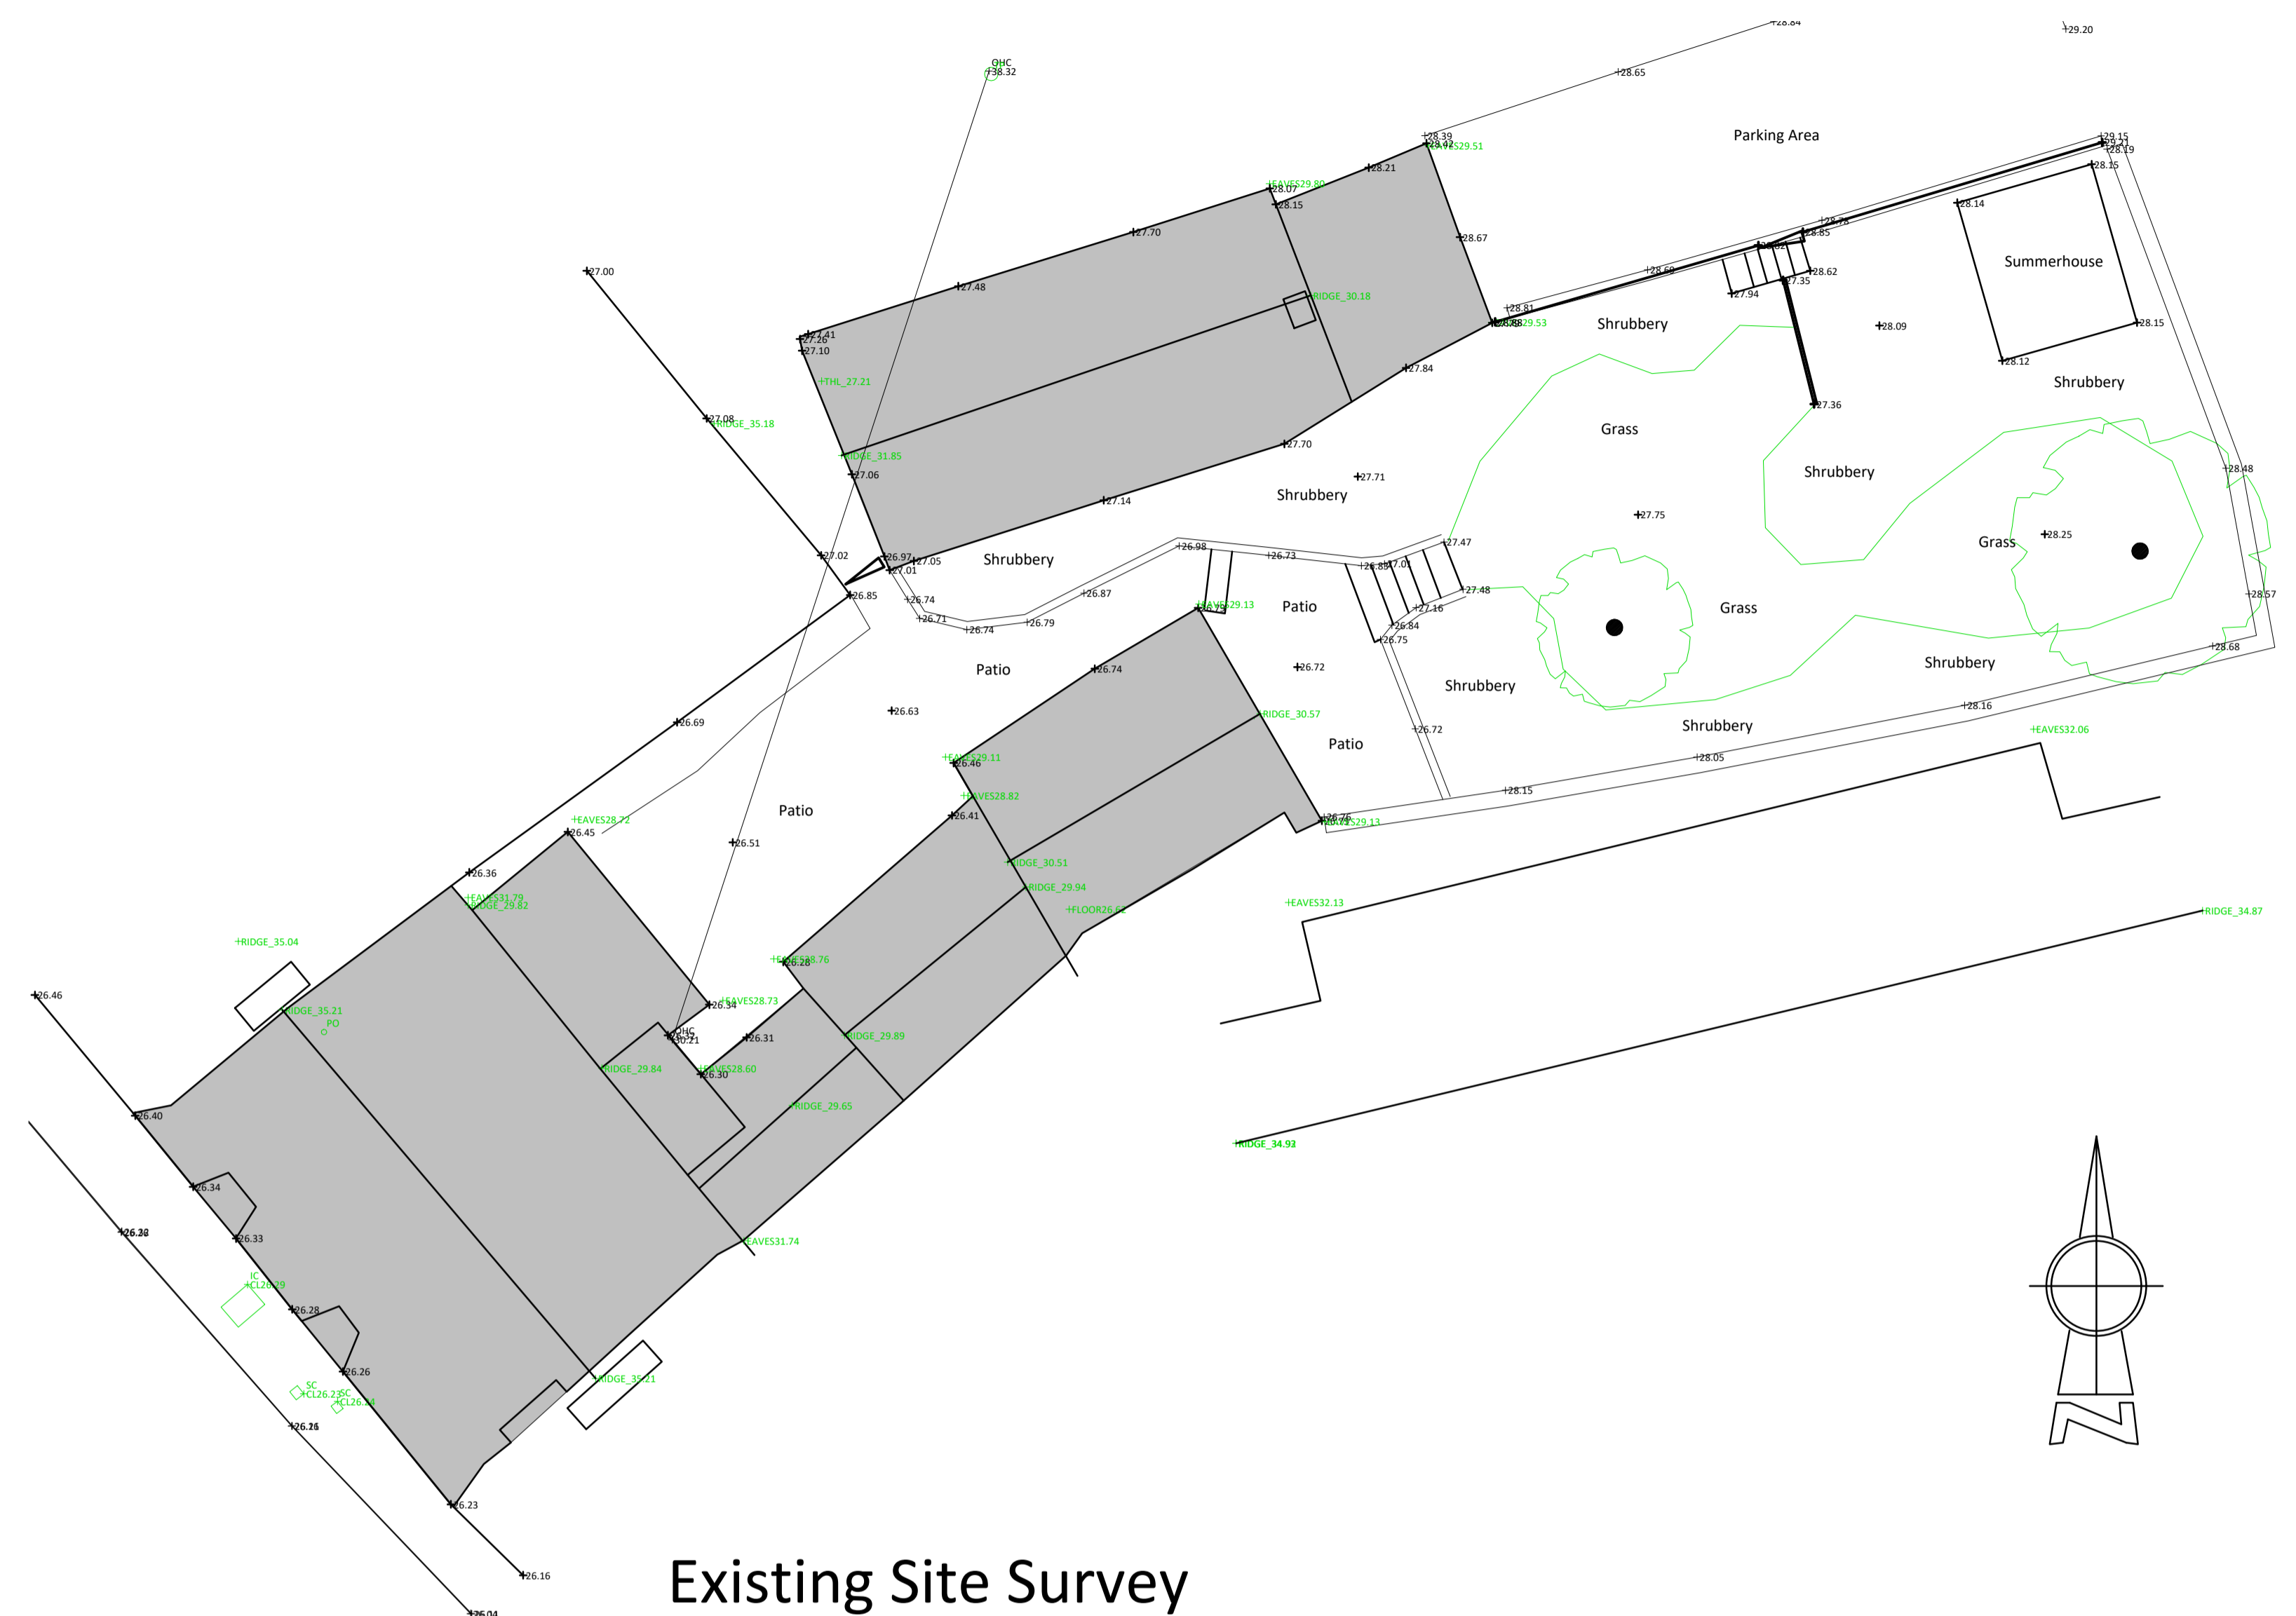


Existing Site Survey

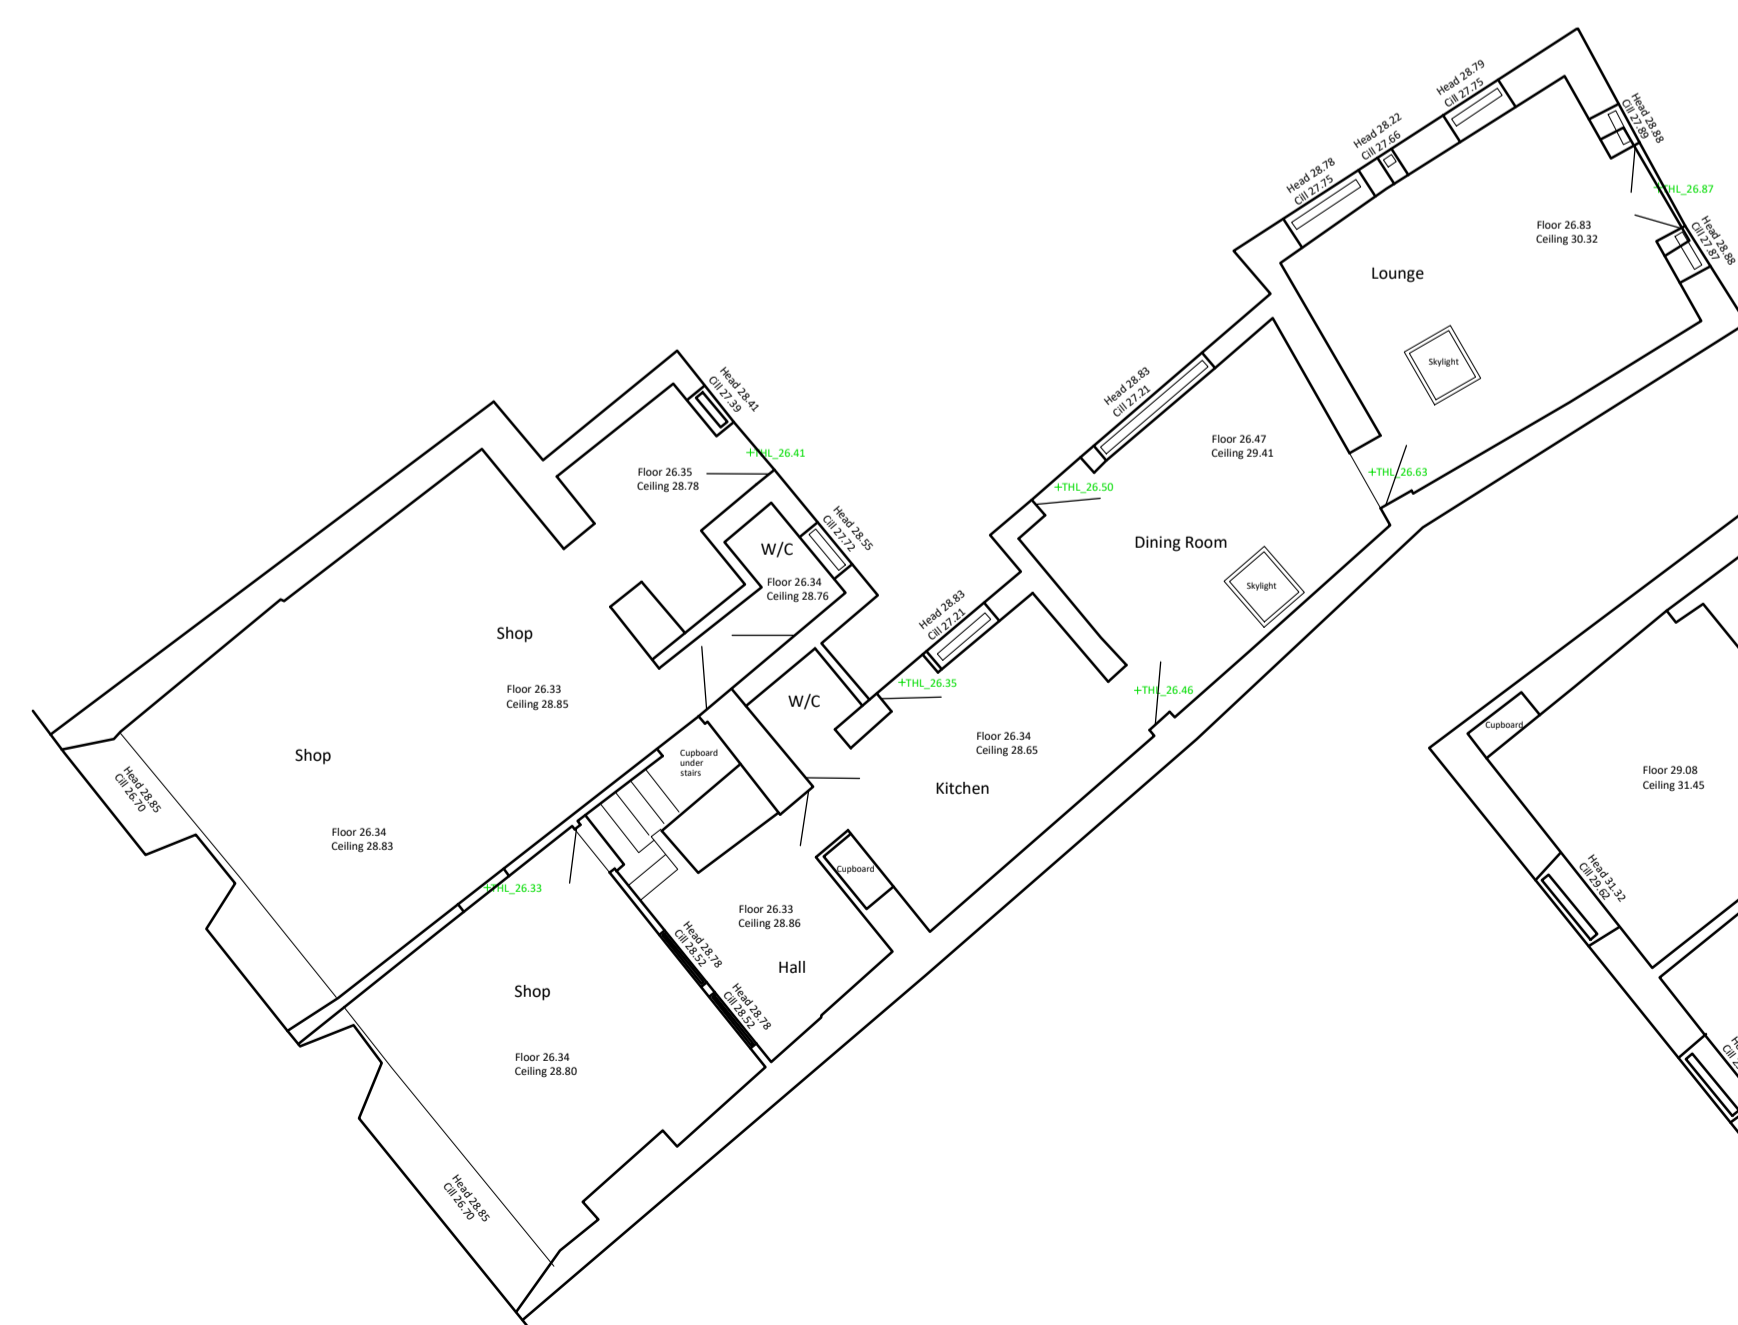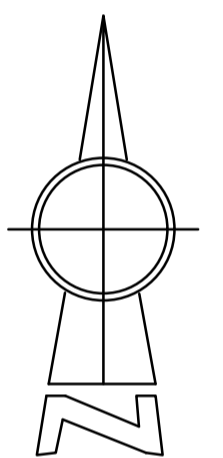

Ground Floor Layout

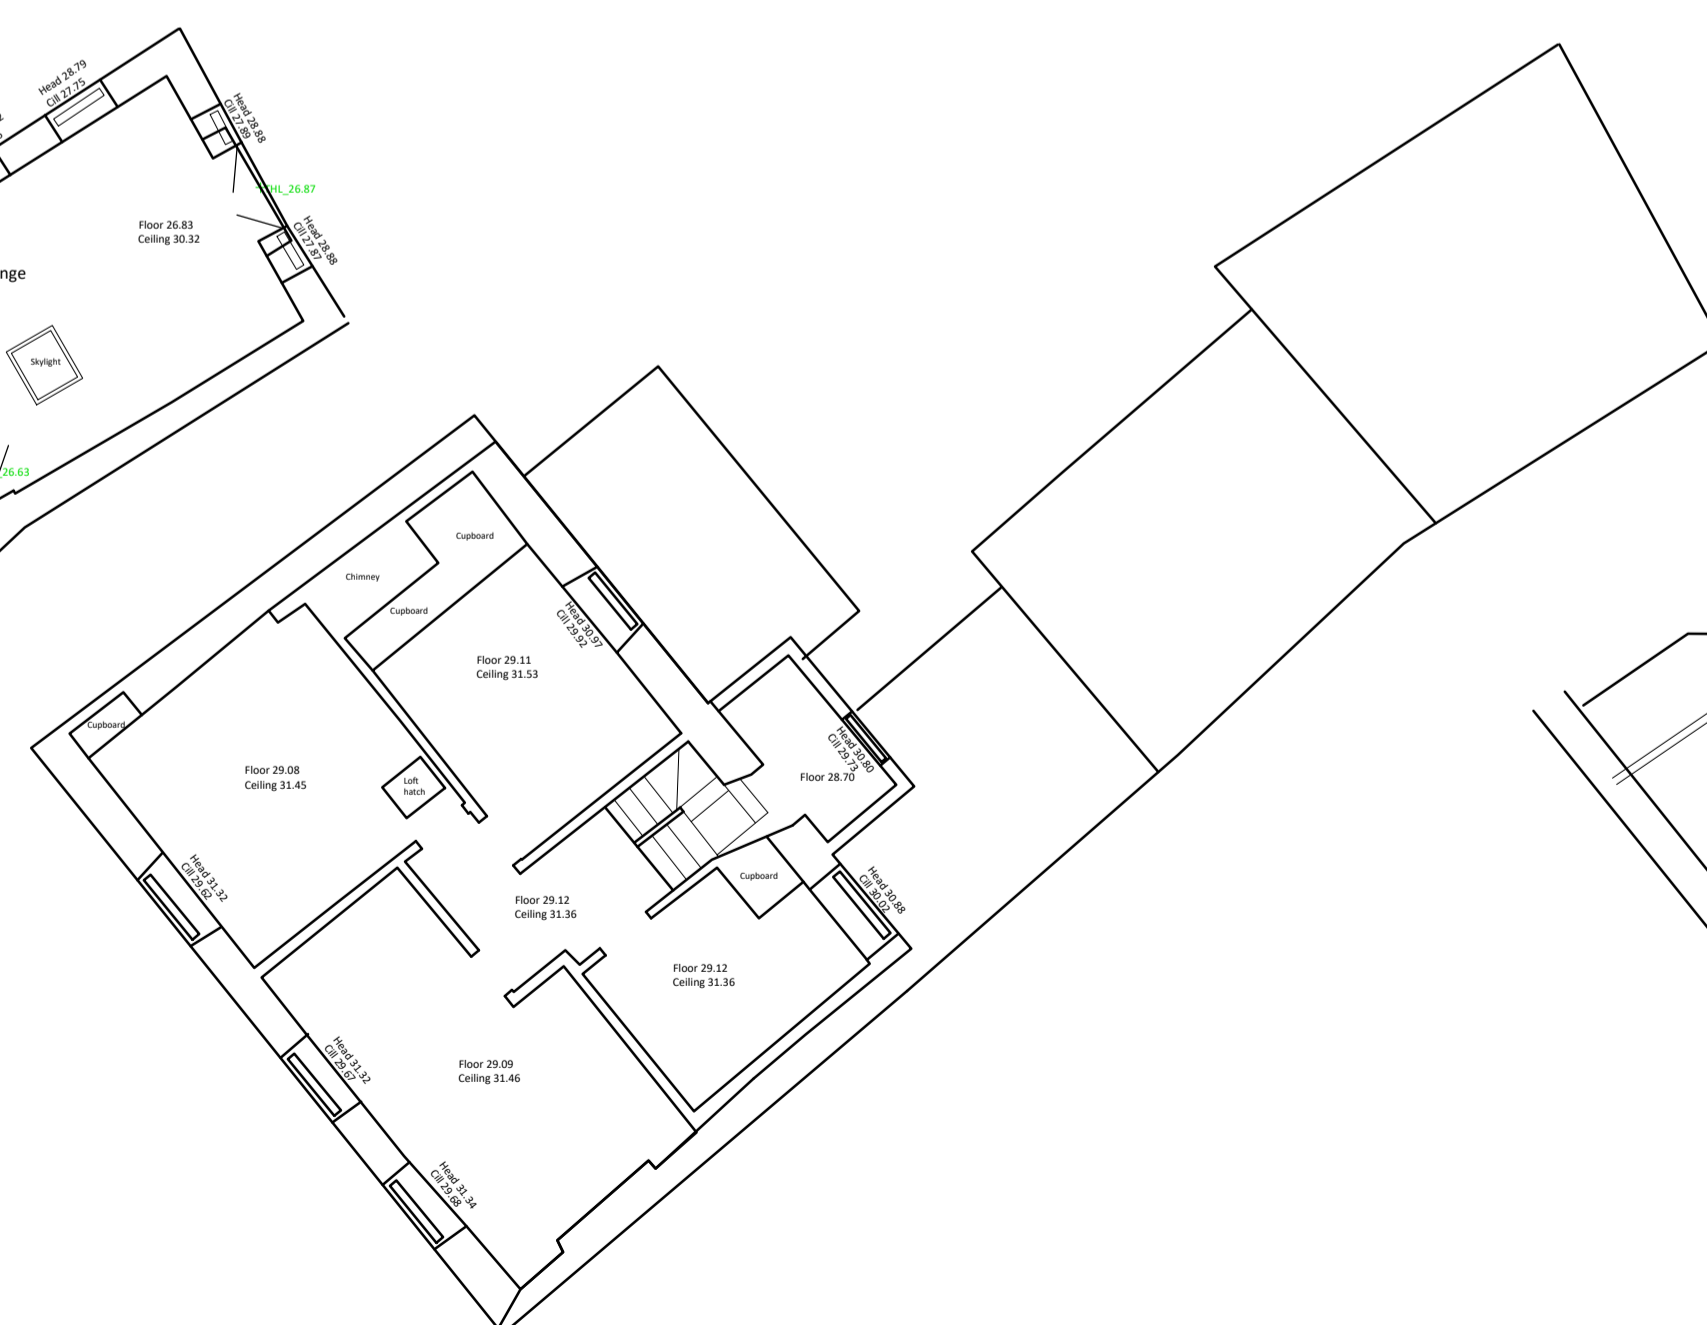

First Floor Layout

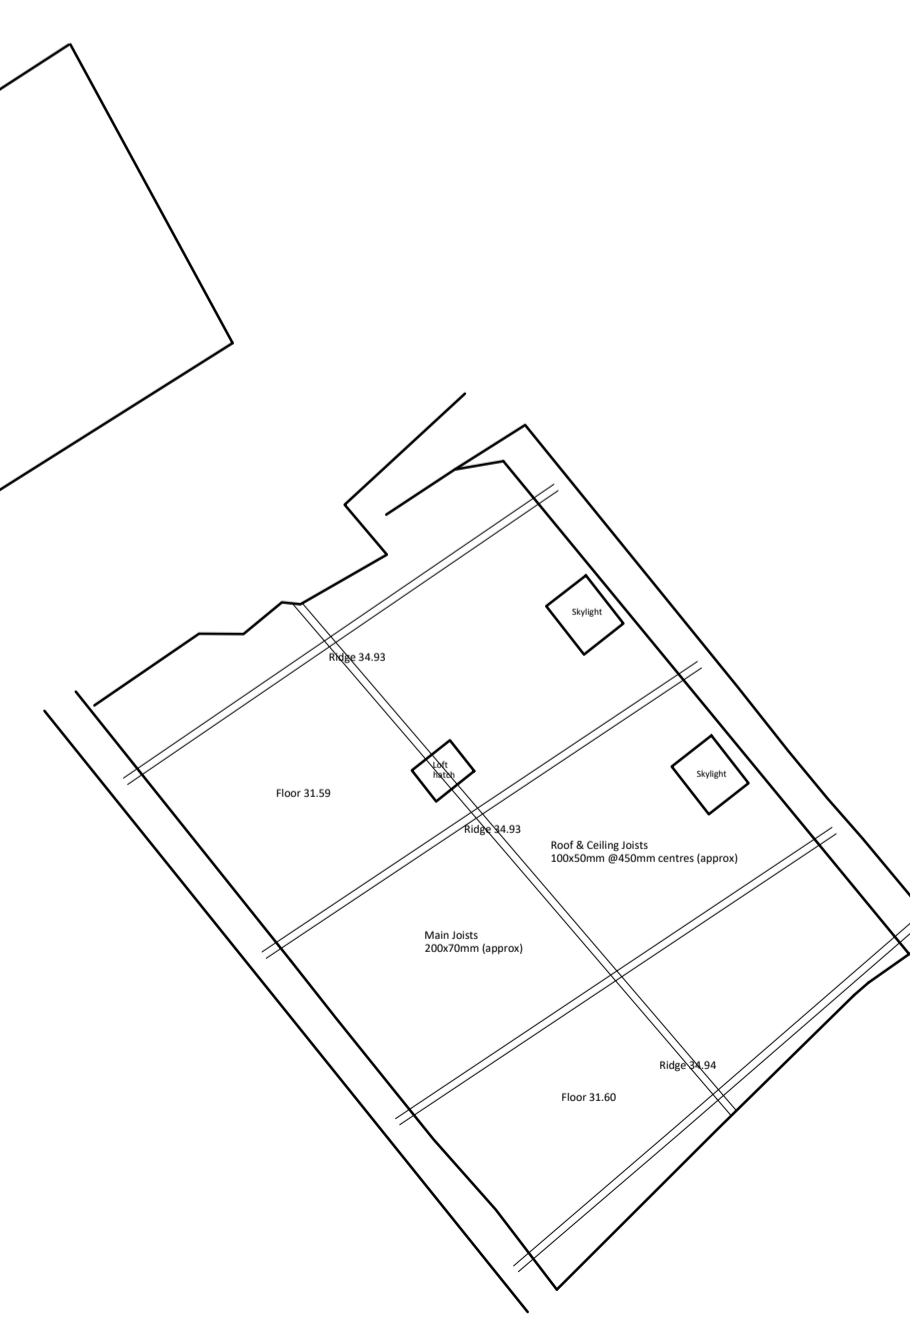

Second Floor Layout

Existing Building



<p>5 High Bank, West Hill, Ottery St Mary, EX11 1XX info@beandesign.co.uk</p>				
Client:	Mr & Mrs Reid			
Project:	Bumbles Fore Street, Beer			
Title:	Existing Plans & Elevations			
Date:	22/01/21	By:	CLP	
Scale:	1:100@A1	CHK:	ALP	
Dwg. No.:	P2015:03		Rev.:	-