






Front Elevation

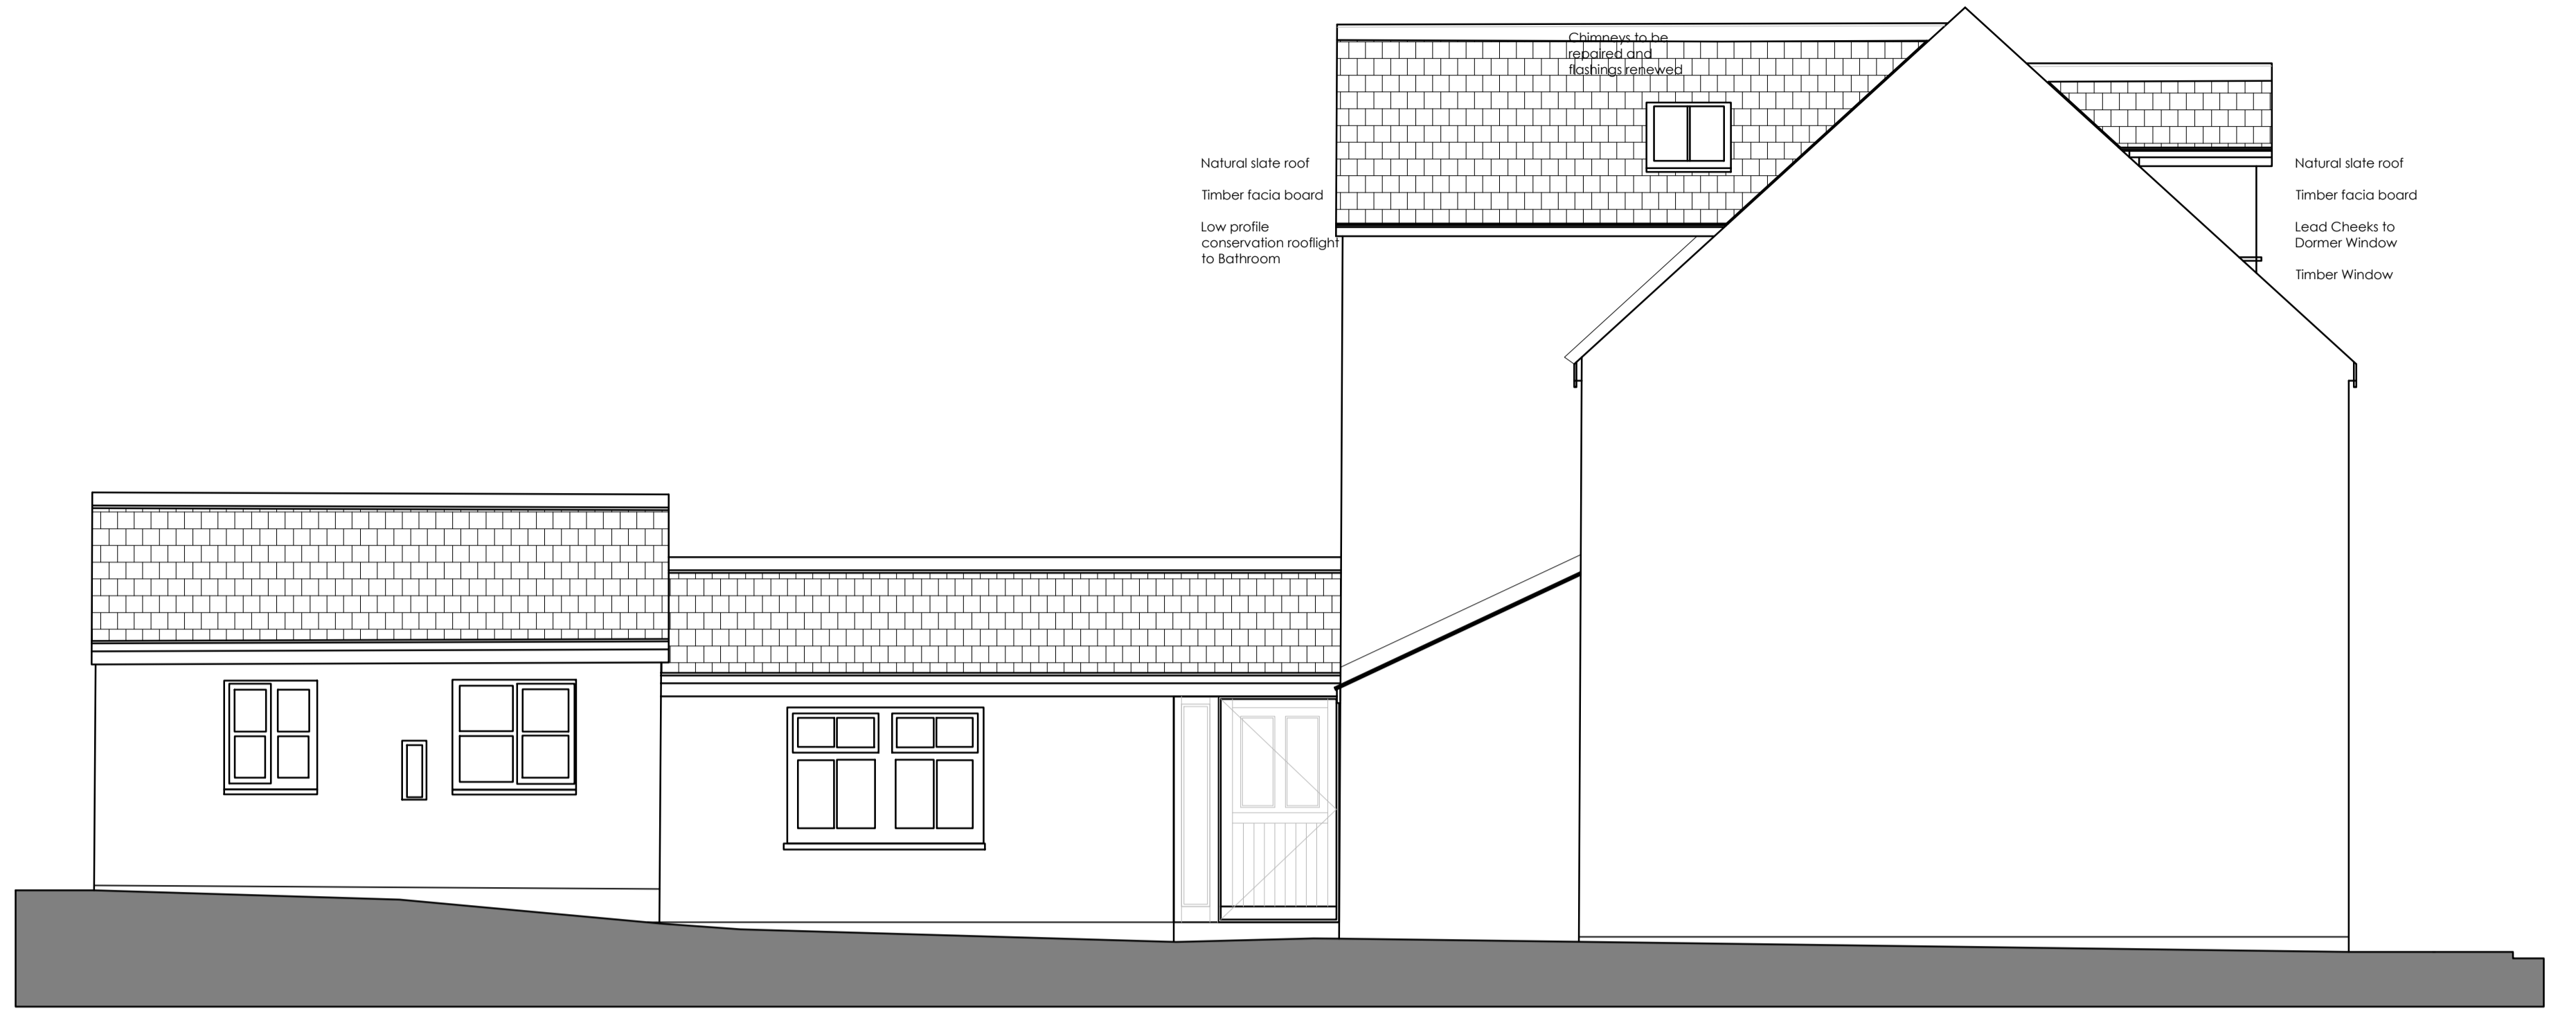


Side Elevation

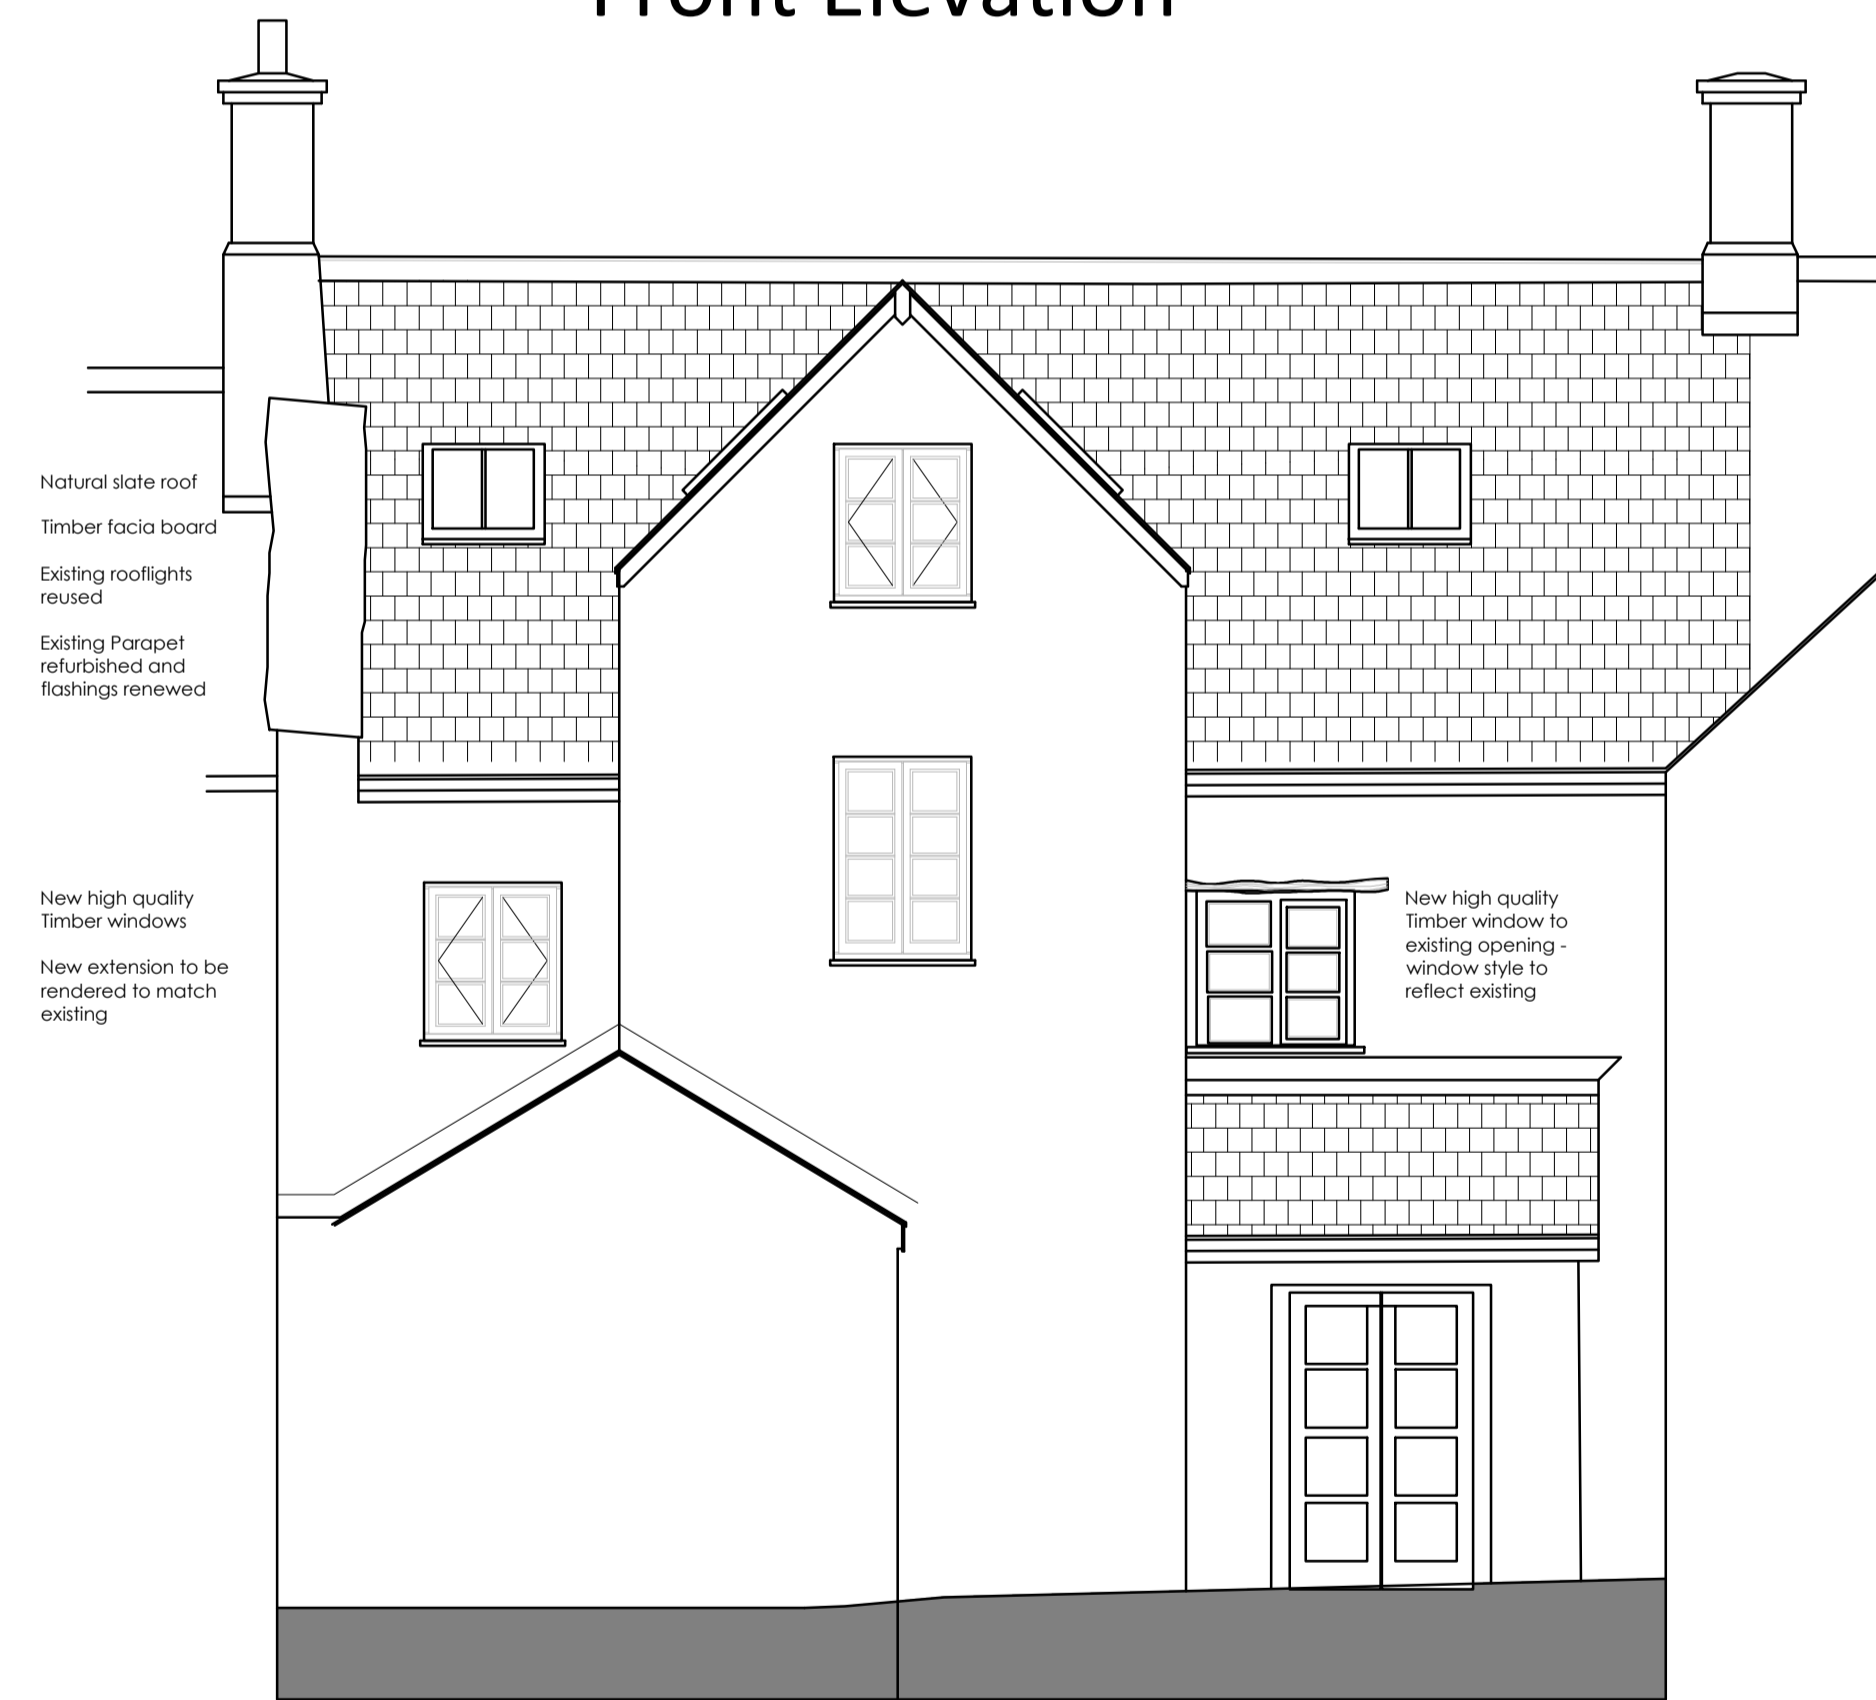

Rear Elevation

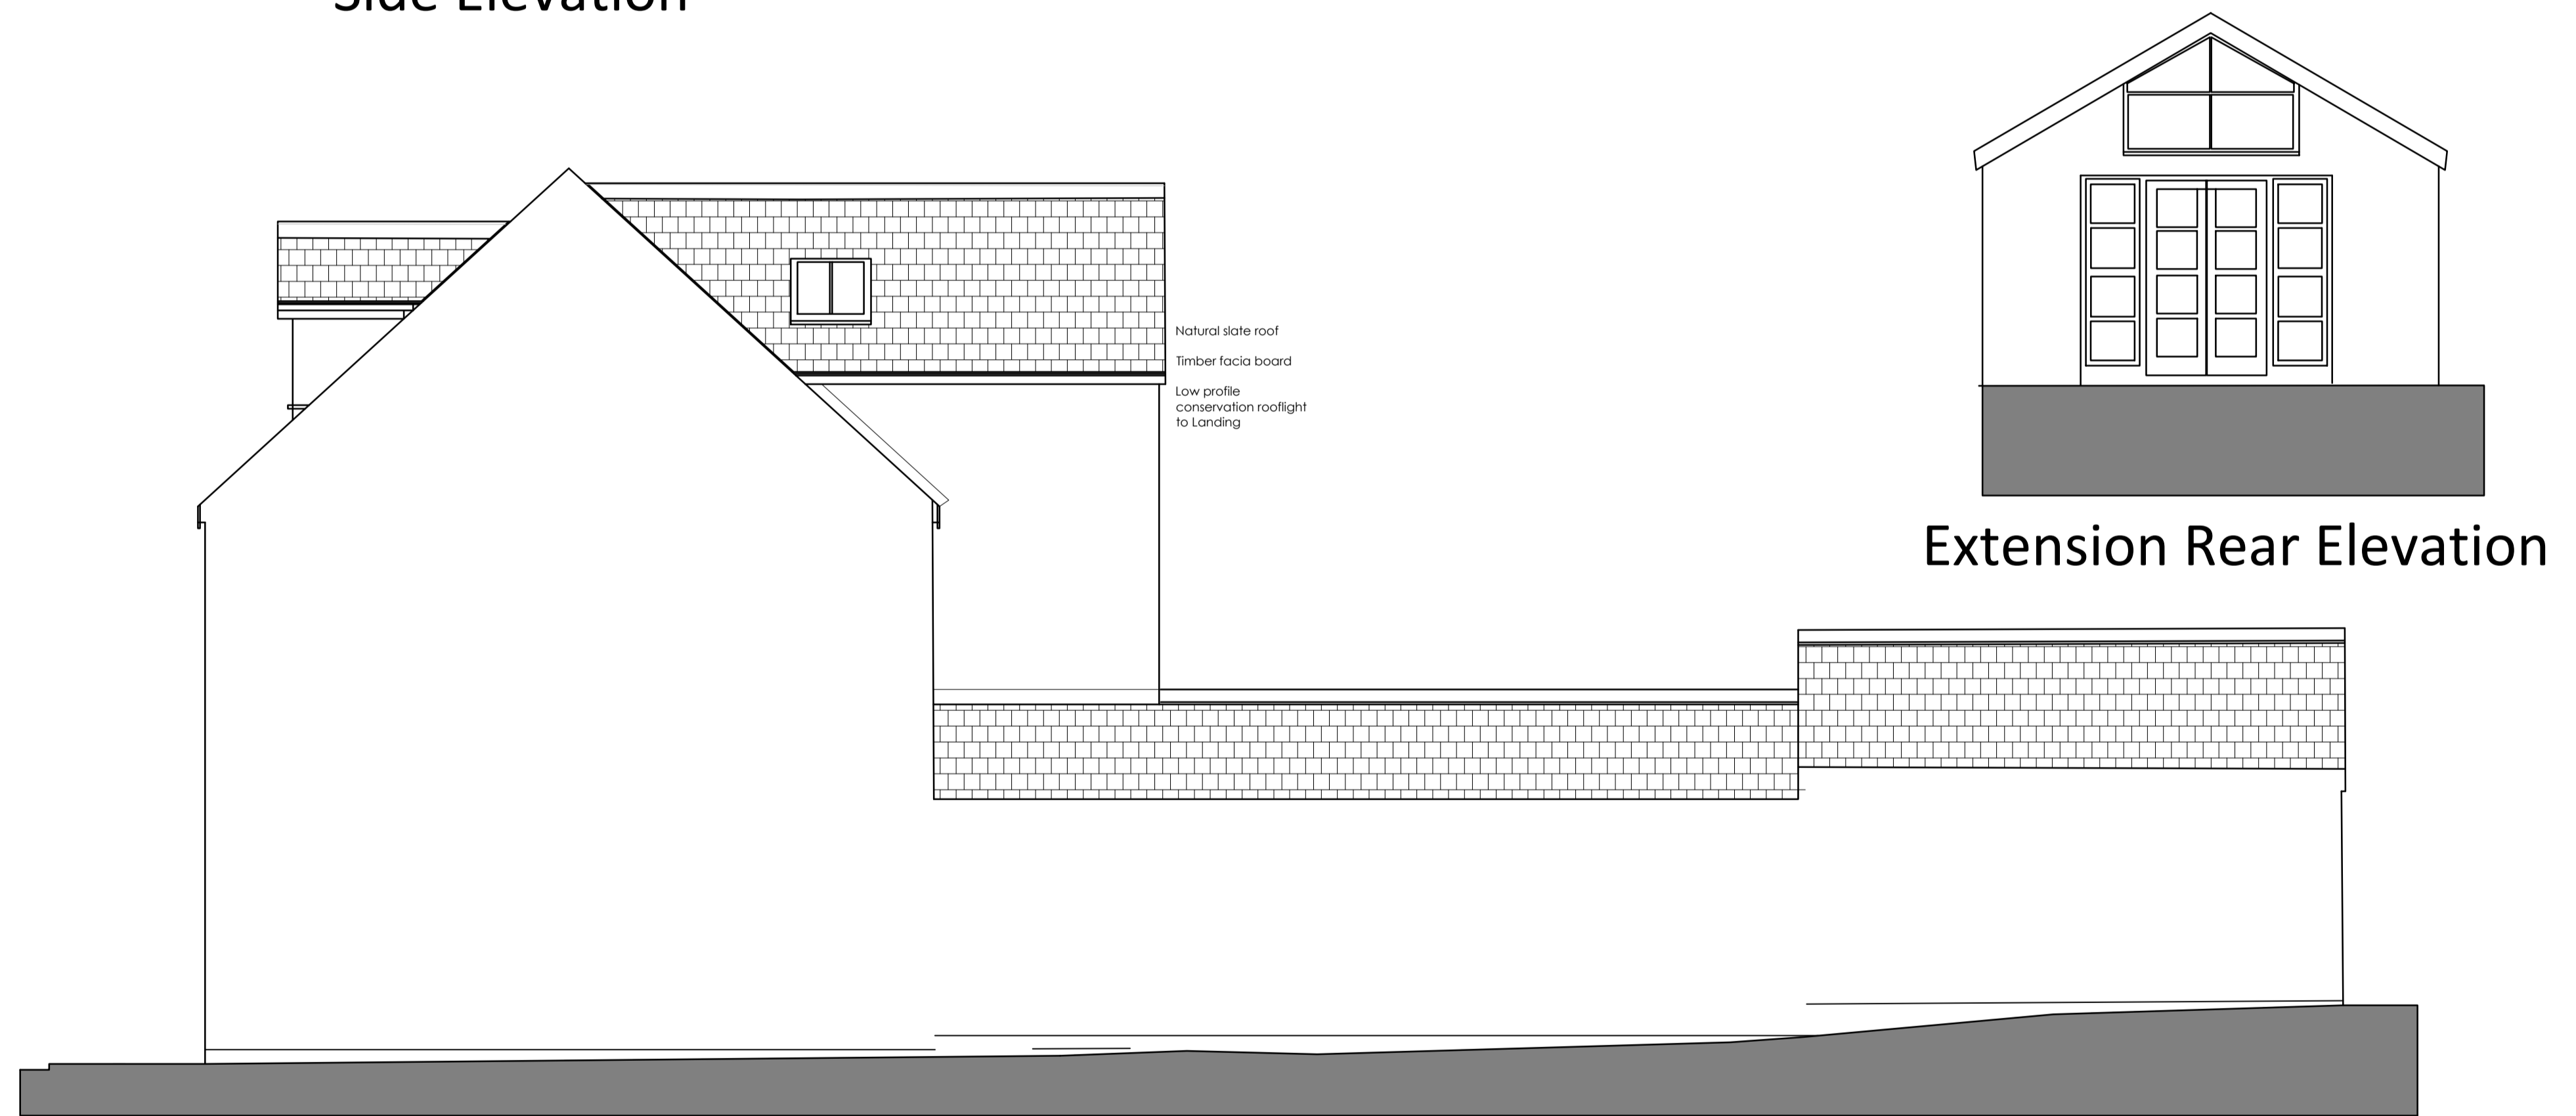


Side Elevation

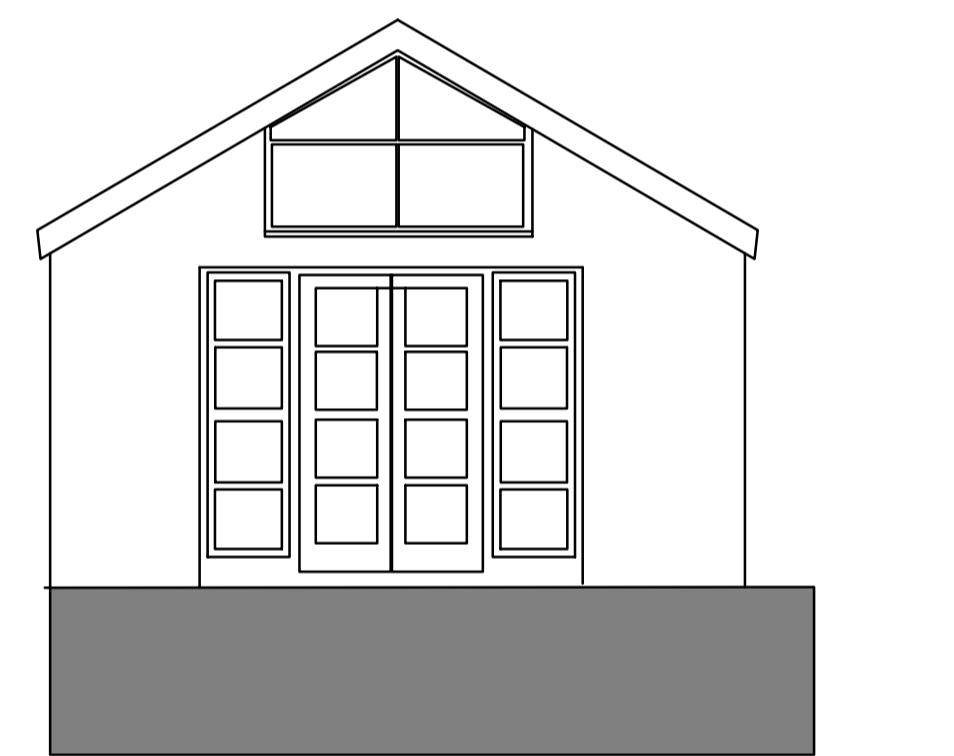

Extension Rear Elevation

Proposed Elevations



 <p>5 High Bank, West Hill, Ottery St Mary, EX11 1XX info@beandesign.co.uk</p>			
Client: Mr & Mrs Reid			
Project: Bumbles Fore Street, Beer			
Title: Proposed Elevations			
Date: 29/01/21	By: CLP	Dwg. No.	Rev.
Scale: 1:50@A1	CHK: ALP	P2015:05	-