



The Meeting Room, Beer

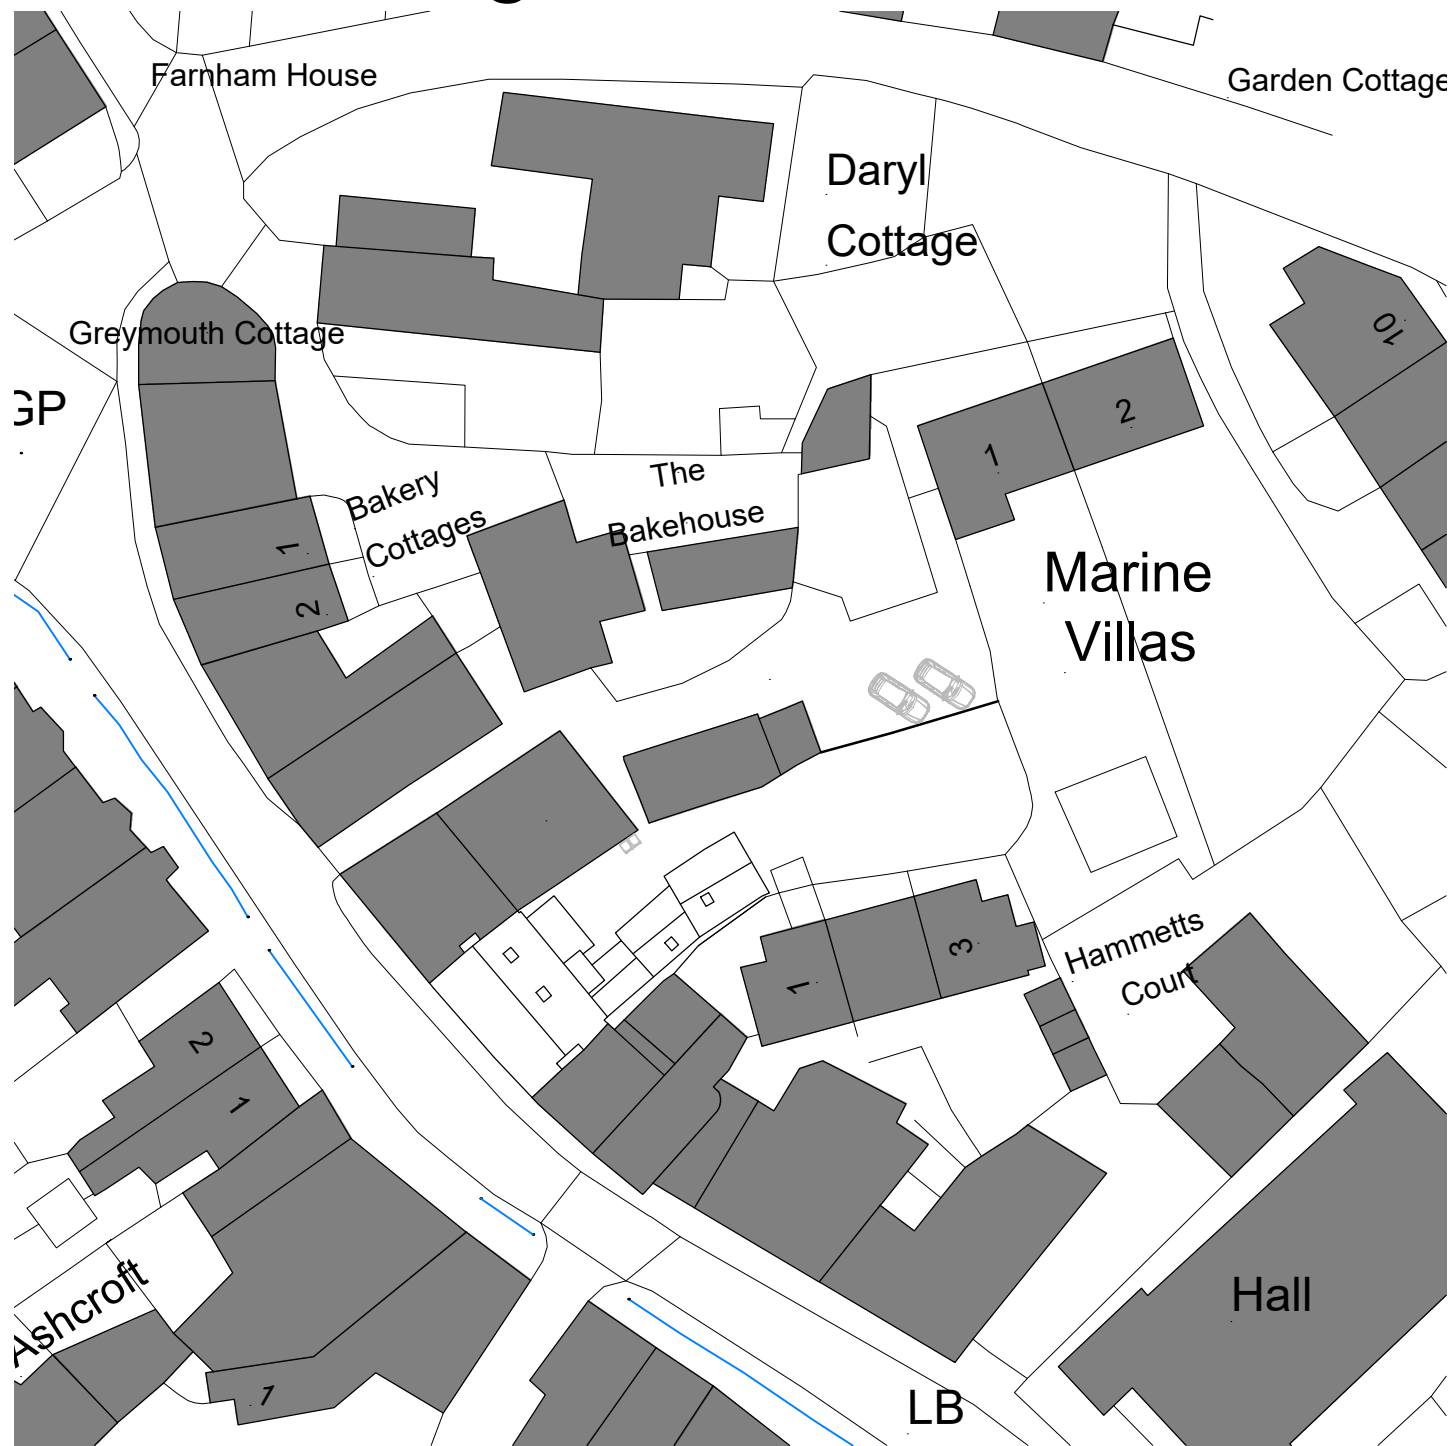

Existing Site Plan

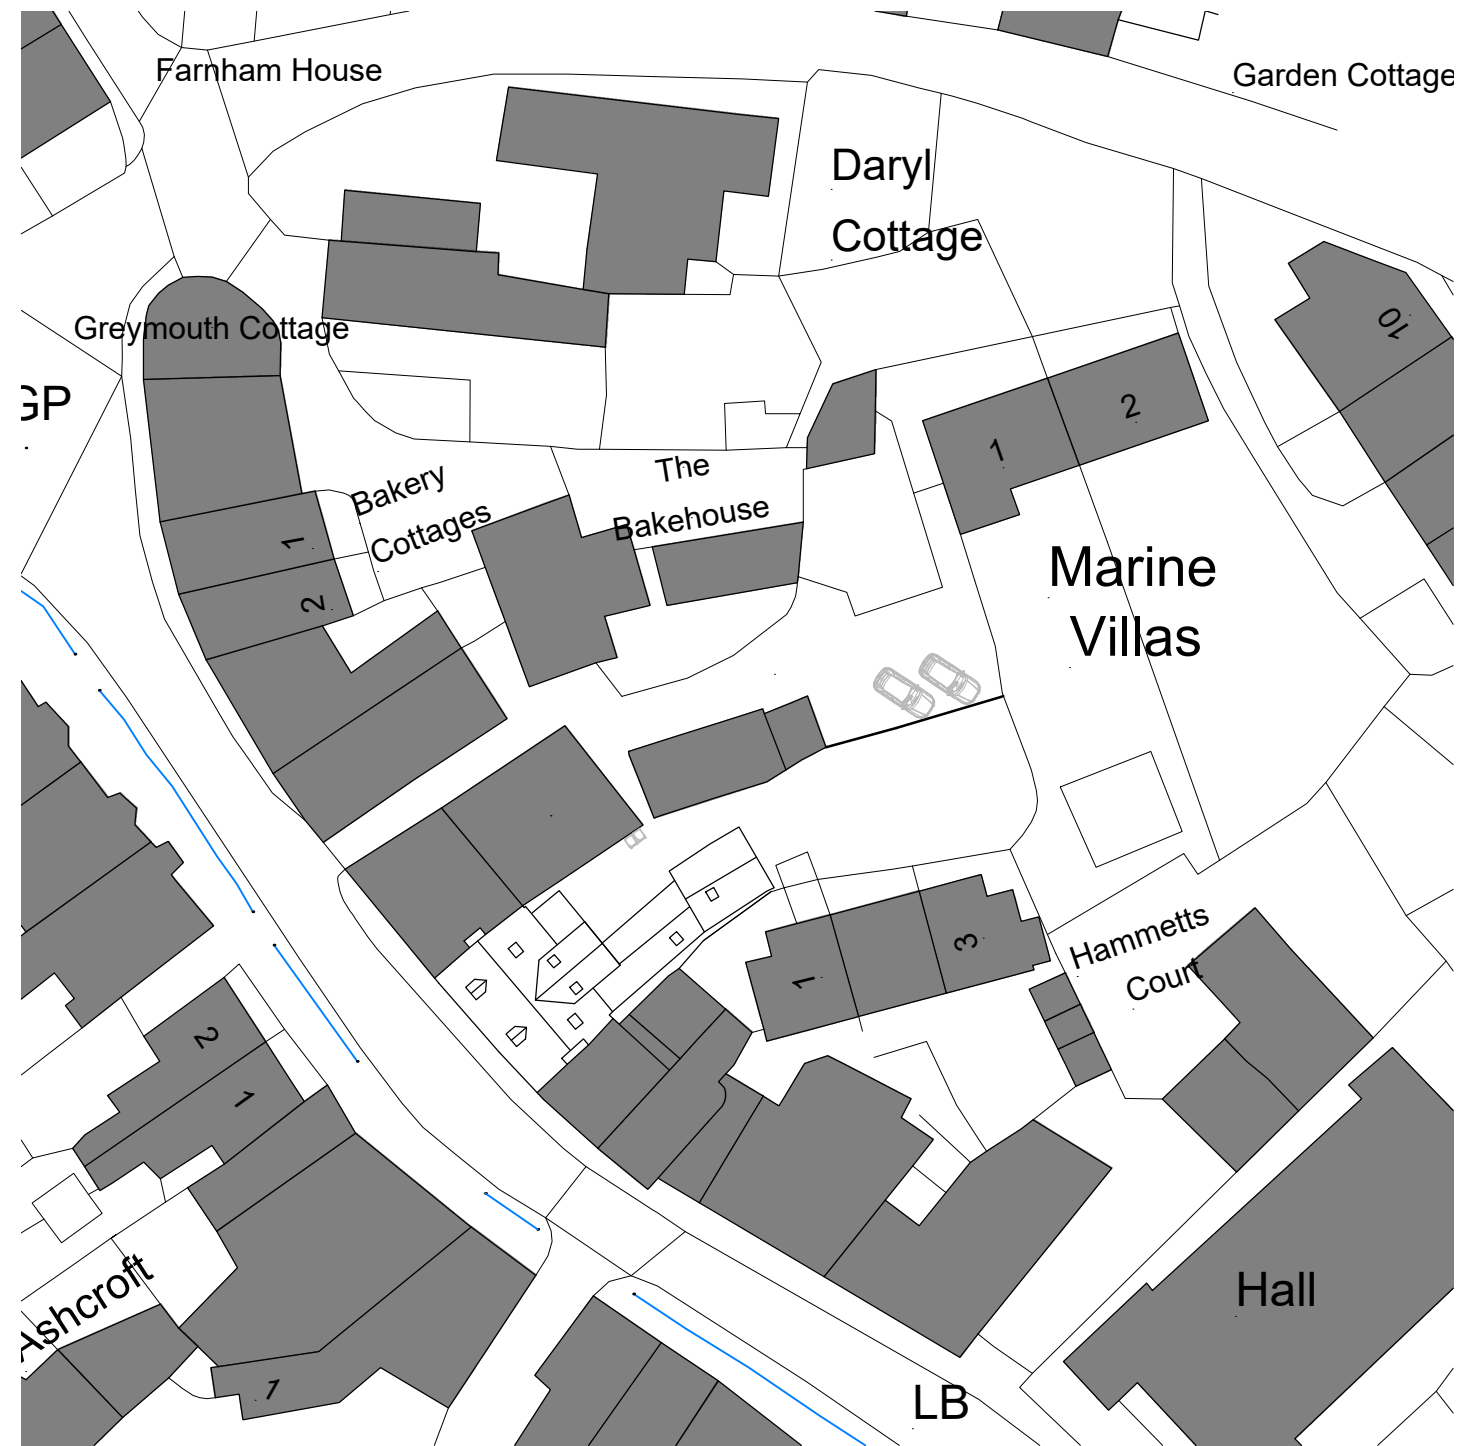

Proposed Site Plan

©Crown Copyright and database rights 2020 OS Licence no. 100041041



1:500

CLIENT
Mr & Mrs Reid

DRAWING OF
Existing and Proposed Site Plans

drawing no
P2015:02

rev	date
-	29/01/20

Bean Designed Ltd
5 High Bank, West Hill
Ottery St.Mary, EX11 1XX
info@beandesign.co.uk



PROJECT
Bumbles
Fore Street, Beer

scale at A3
1:500

drawn	check
ALP	CLP