



Existing North Elevation

1:100

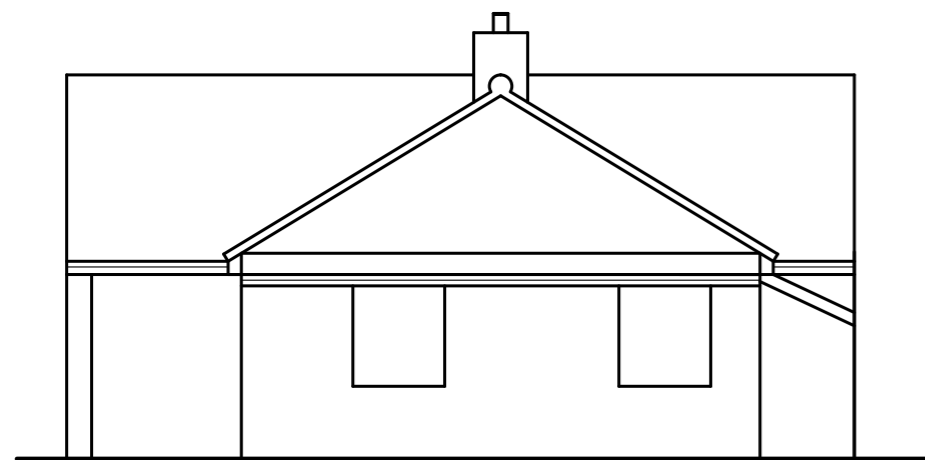


Existing East Elevation

1:100

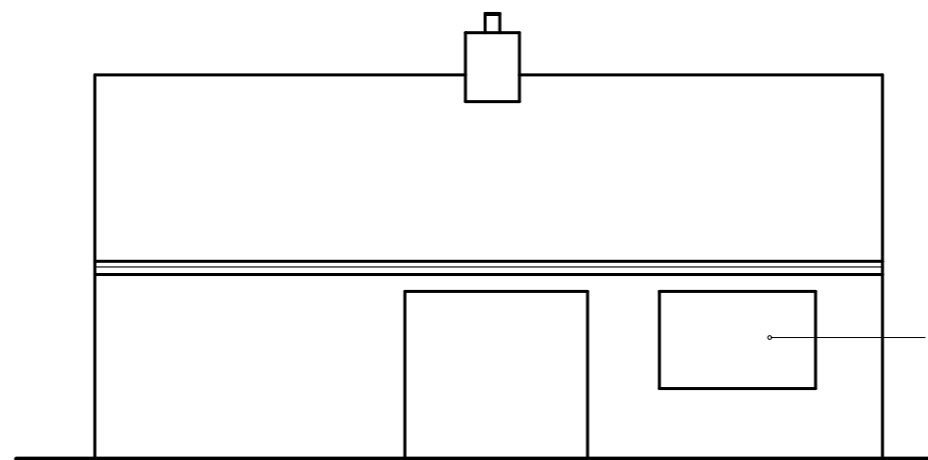

Existing West Elevation

1:100

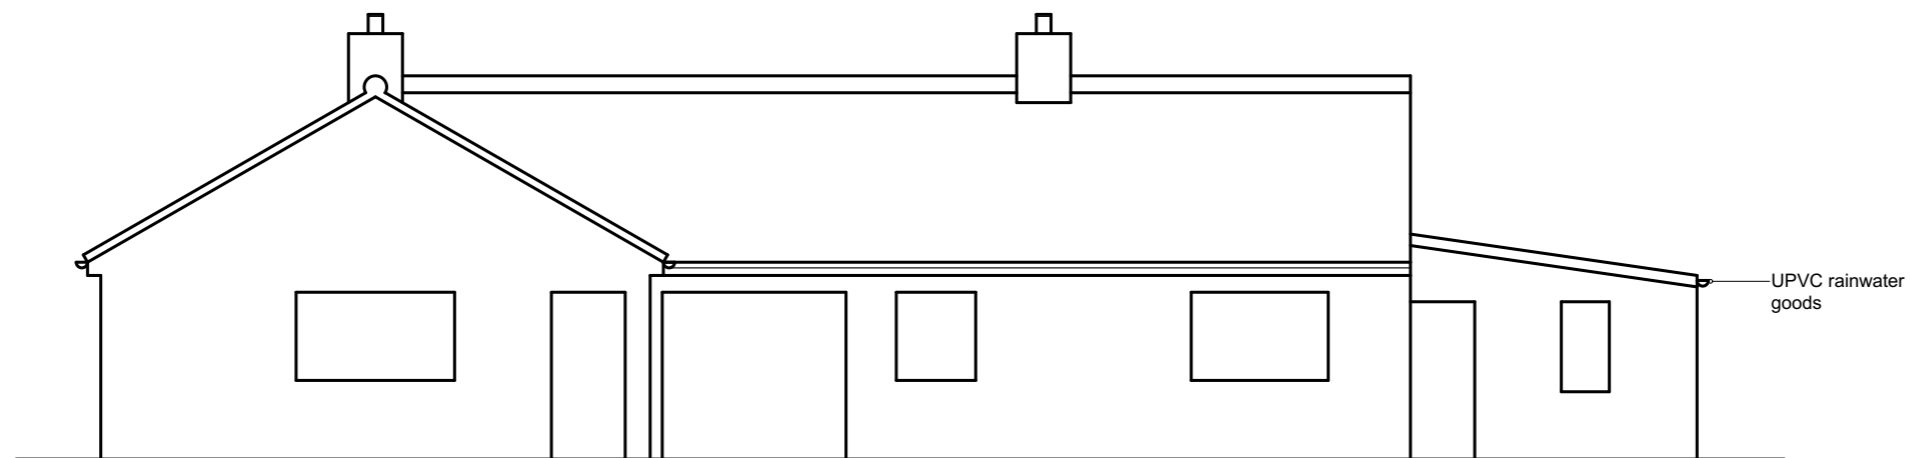

Existing South Elevation

1:100

Notes

Revisions



53 Manning Road, Bury
St. Edmunds, Suffolk. IP32 7GF.

Tel: 01284 615533
Mob: 07715 208480

Email: simon@loftusarchitects.co.uk
www.loftusarchitects.co.uk

Client:

Mr & Mrs Betts

Job Title:

Replacement Dwelling

Address:

Greenfields, Church Lane,
Hepworth,
Diss, Suffolk.
IP22 2QE.

Drawing Name:

Existing Bungalow Elevations

Drawing Status:

SURVEY

Drawn by:

SL

Date:

13/08/20

Checked by:

Date:

Drawing Scale:

1:100 @ A3

Layout ID:

092-20/S/1004

Revision: