
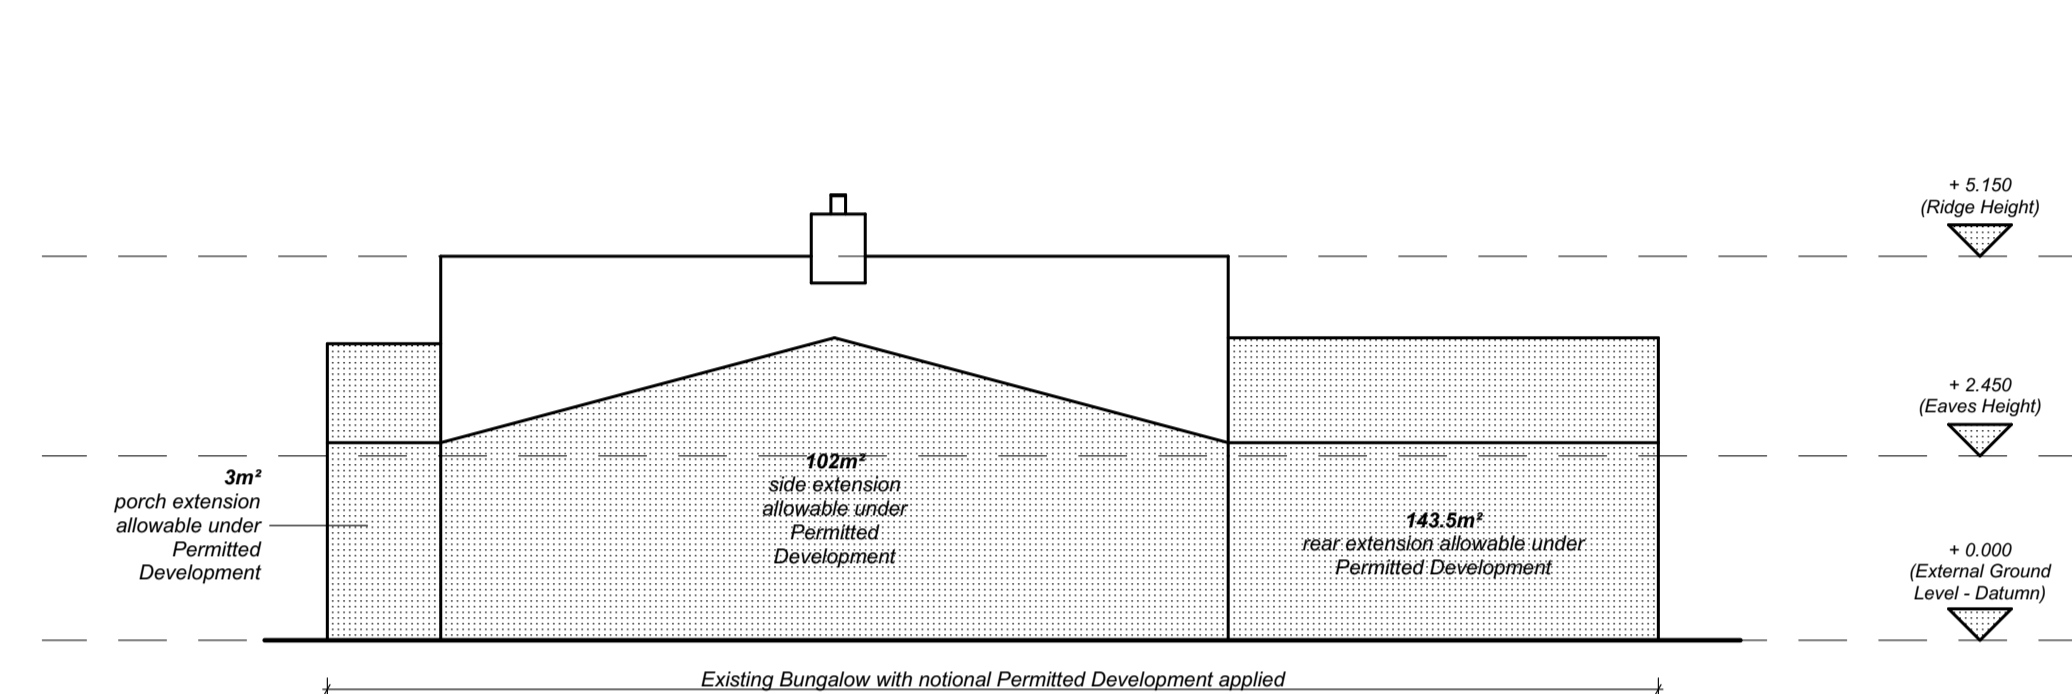




North Elevation

1:100

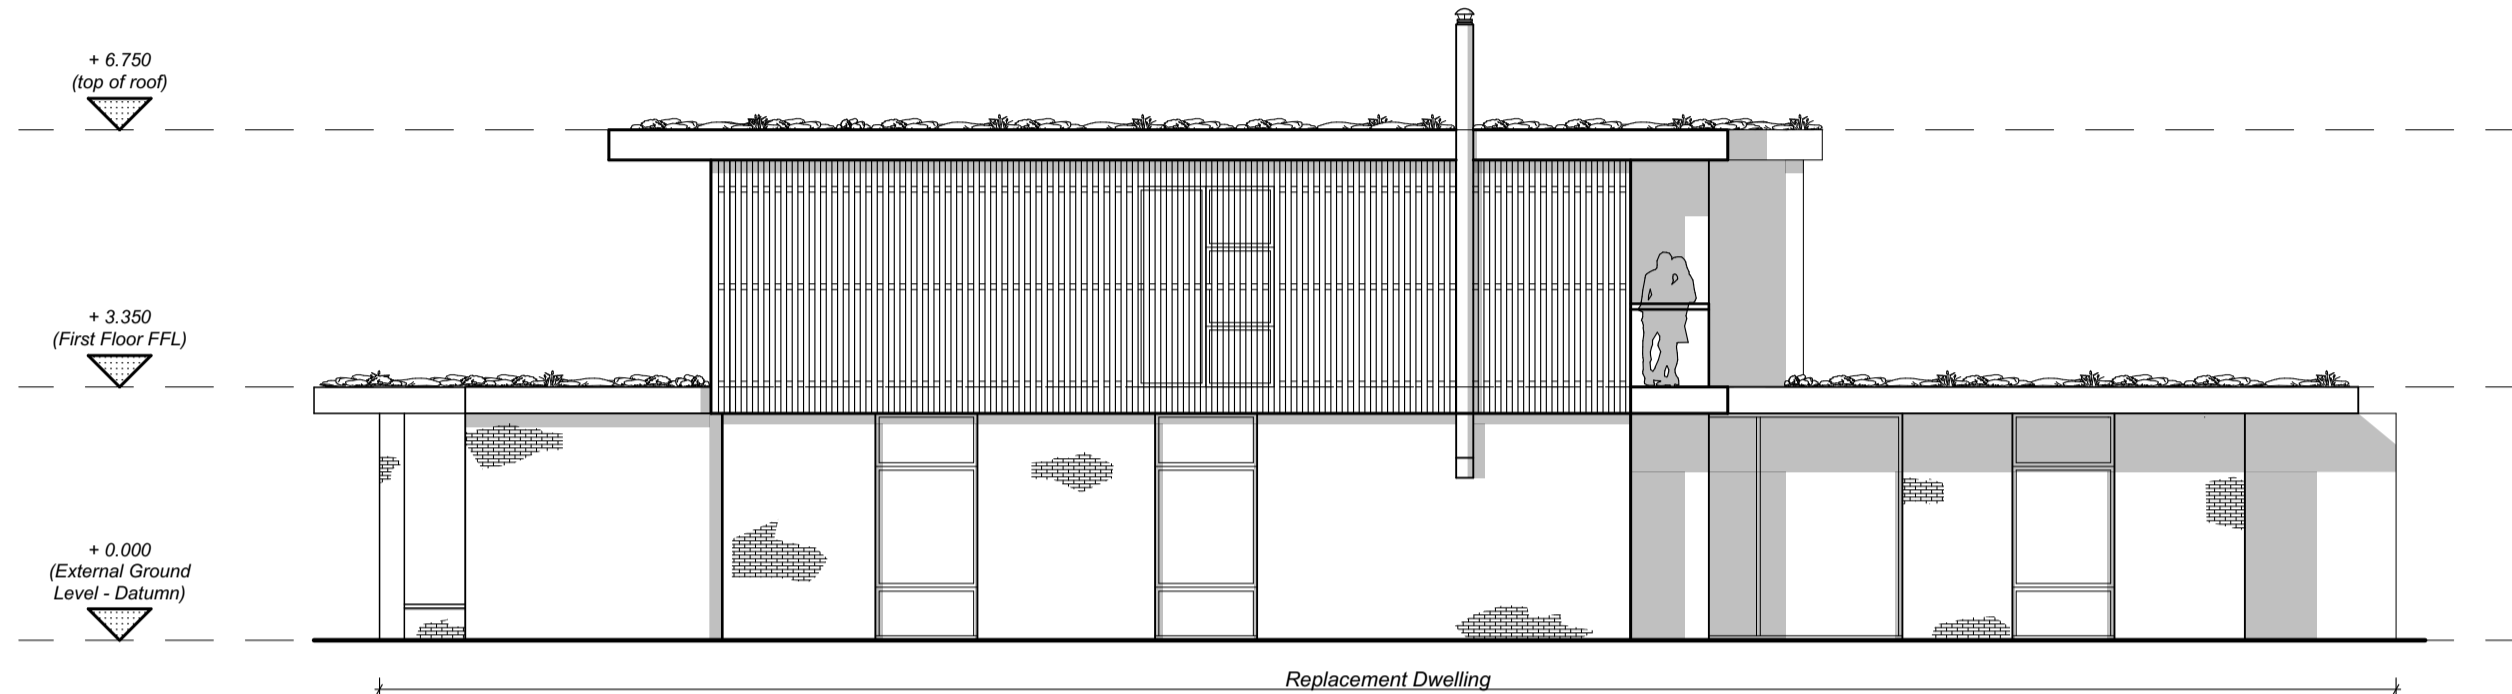



West Elevation

1:100

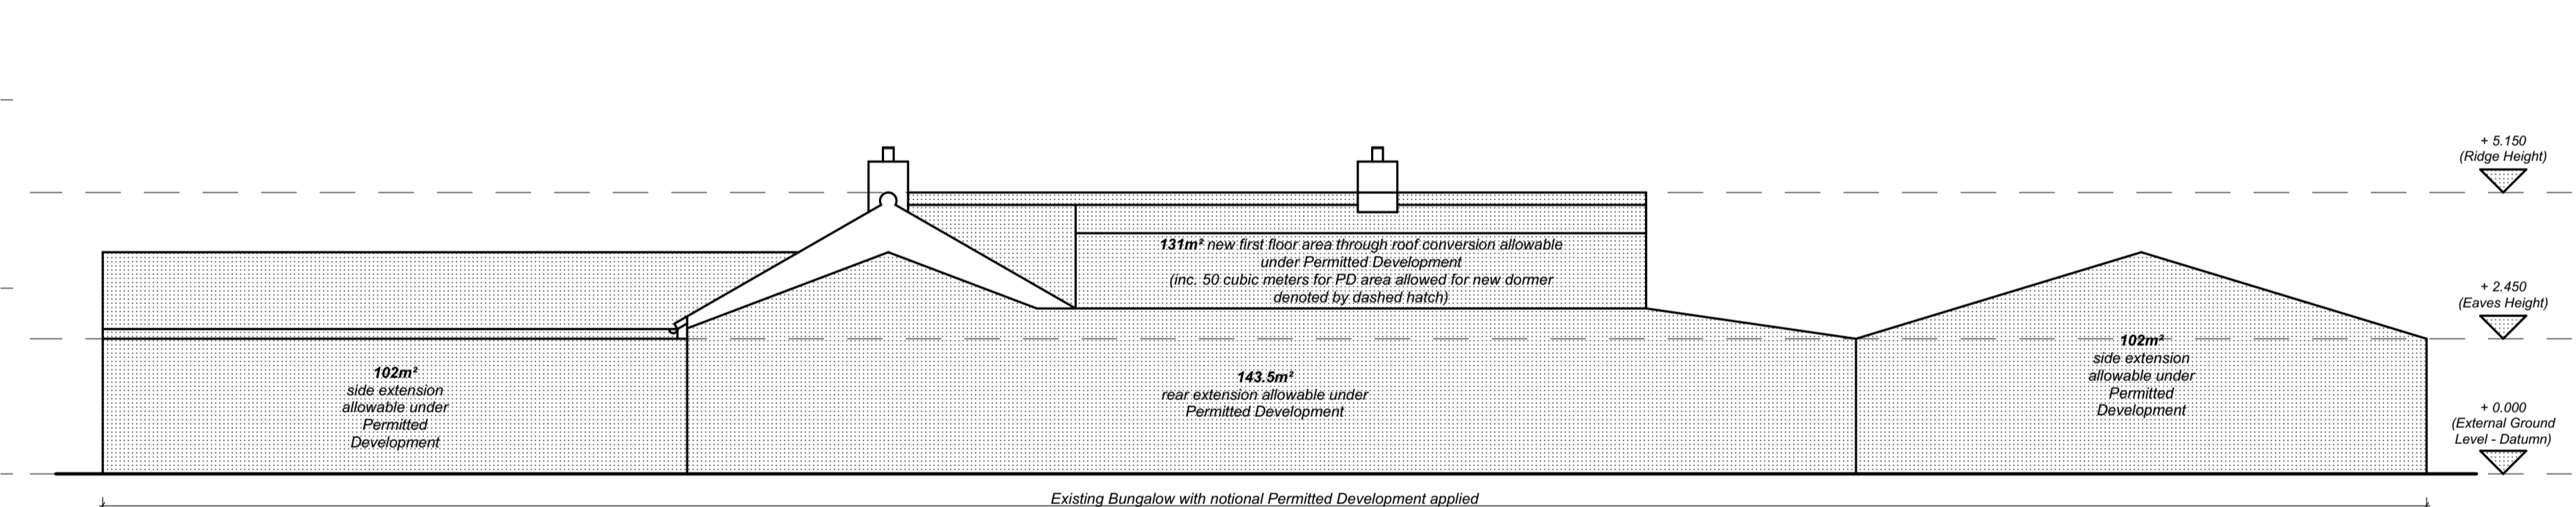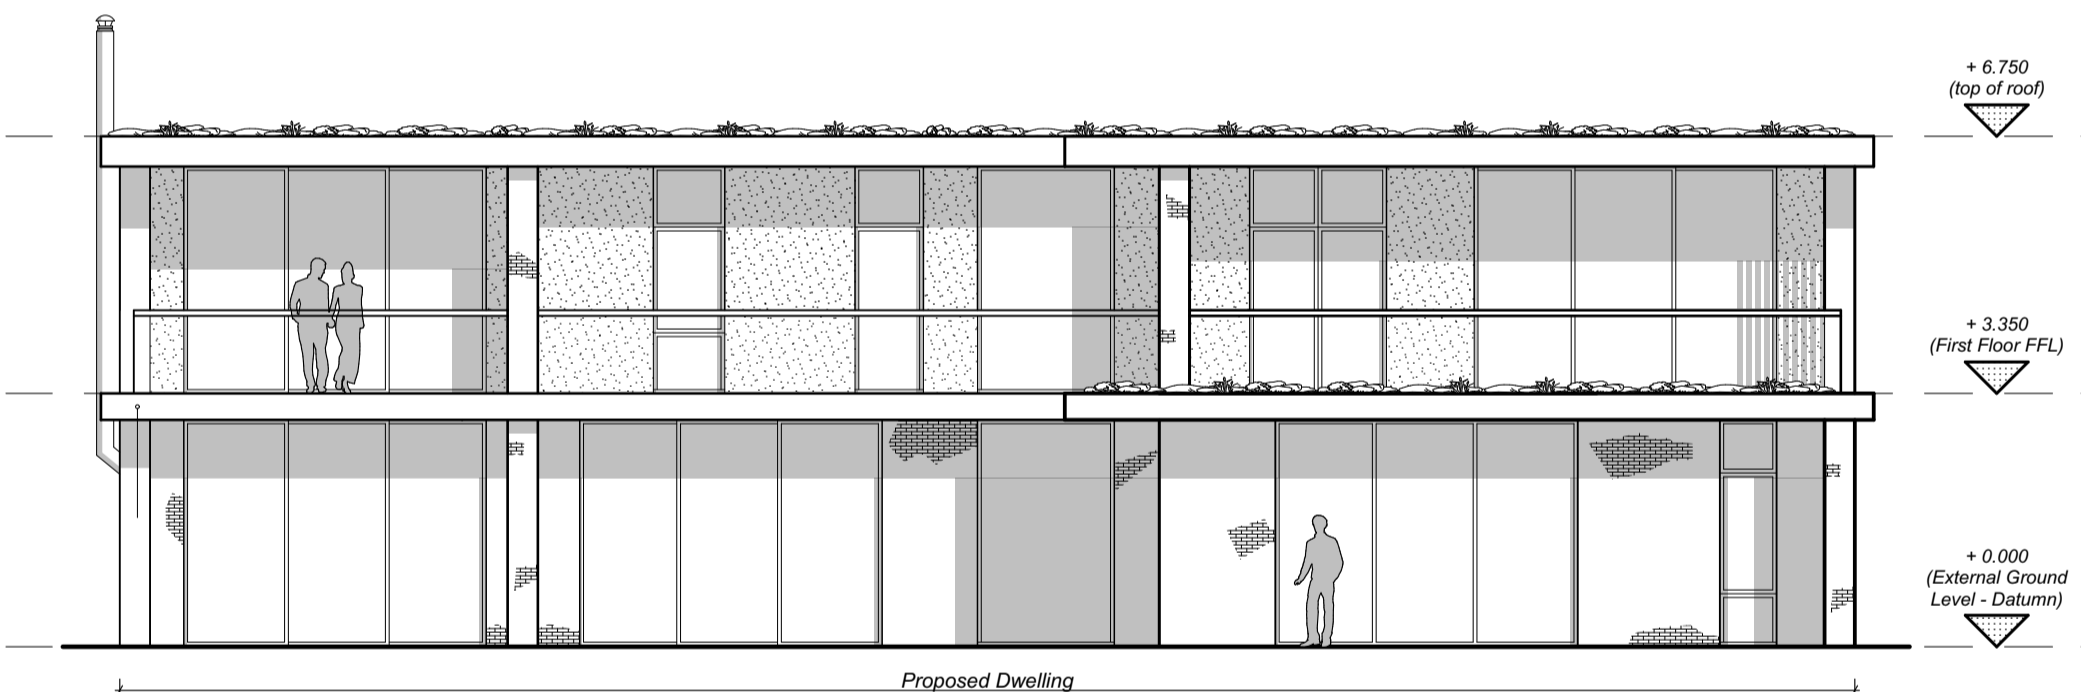

South Elevation

1:100

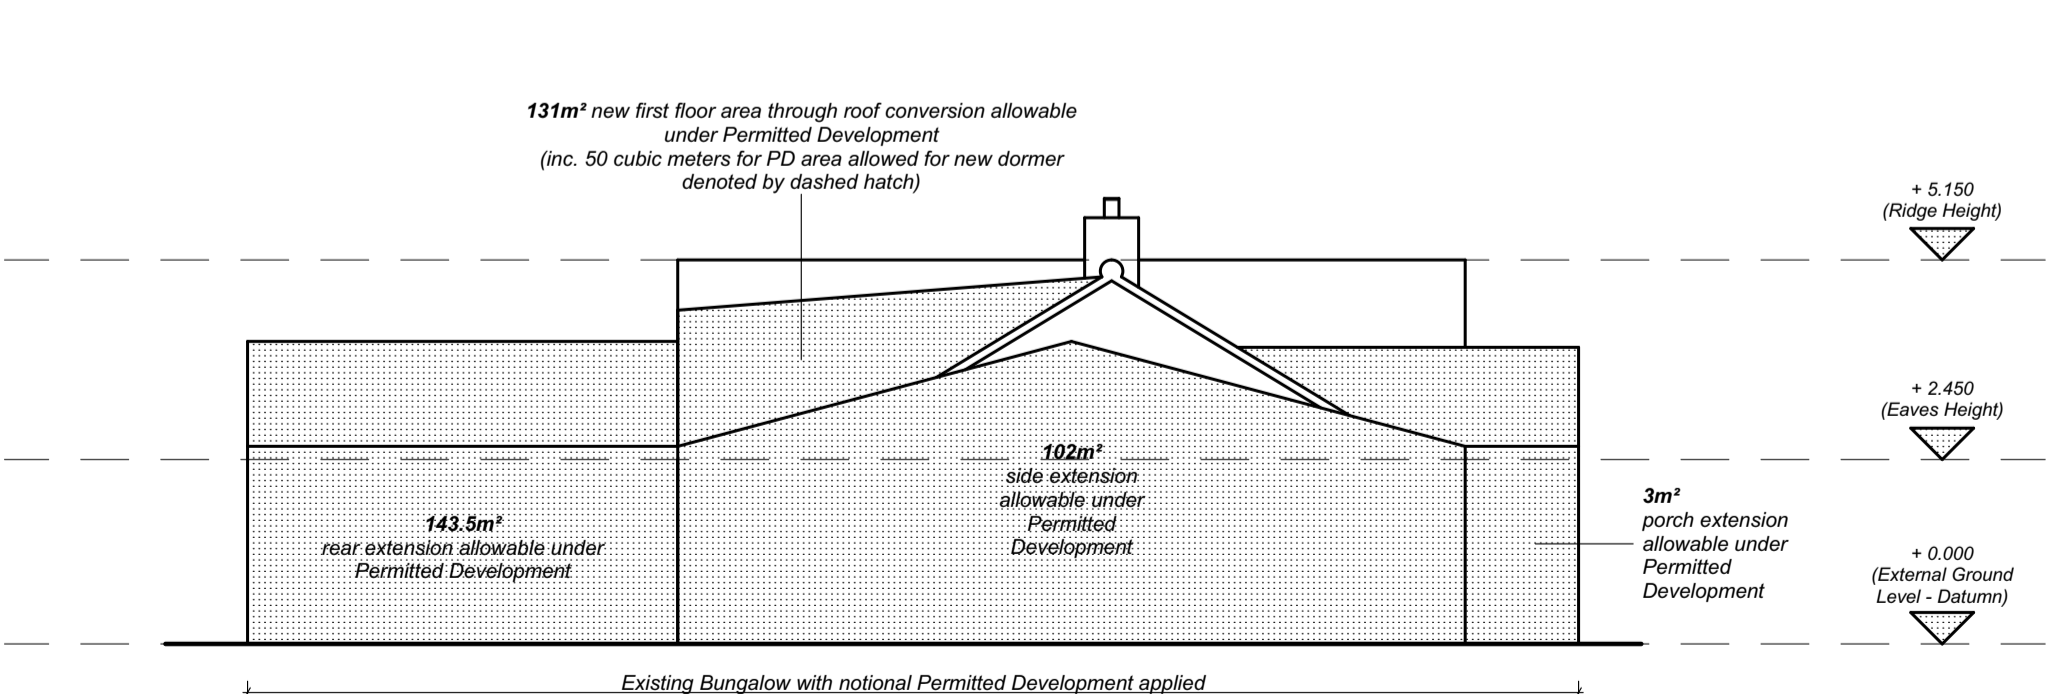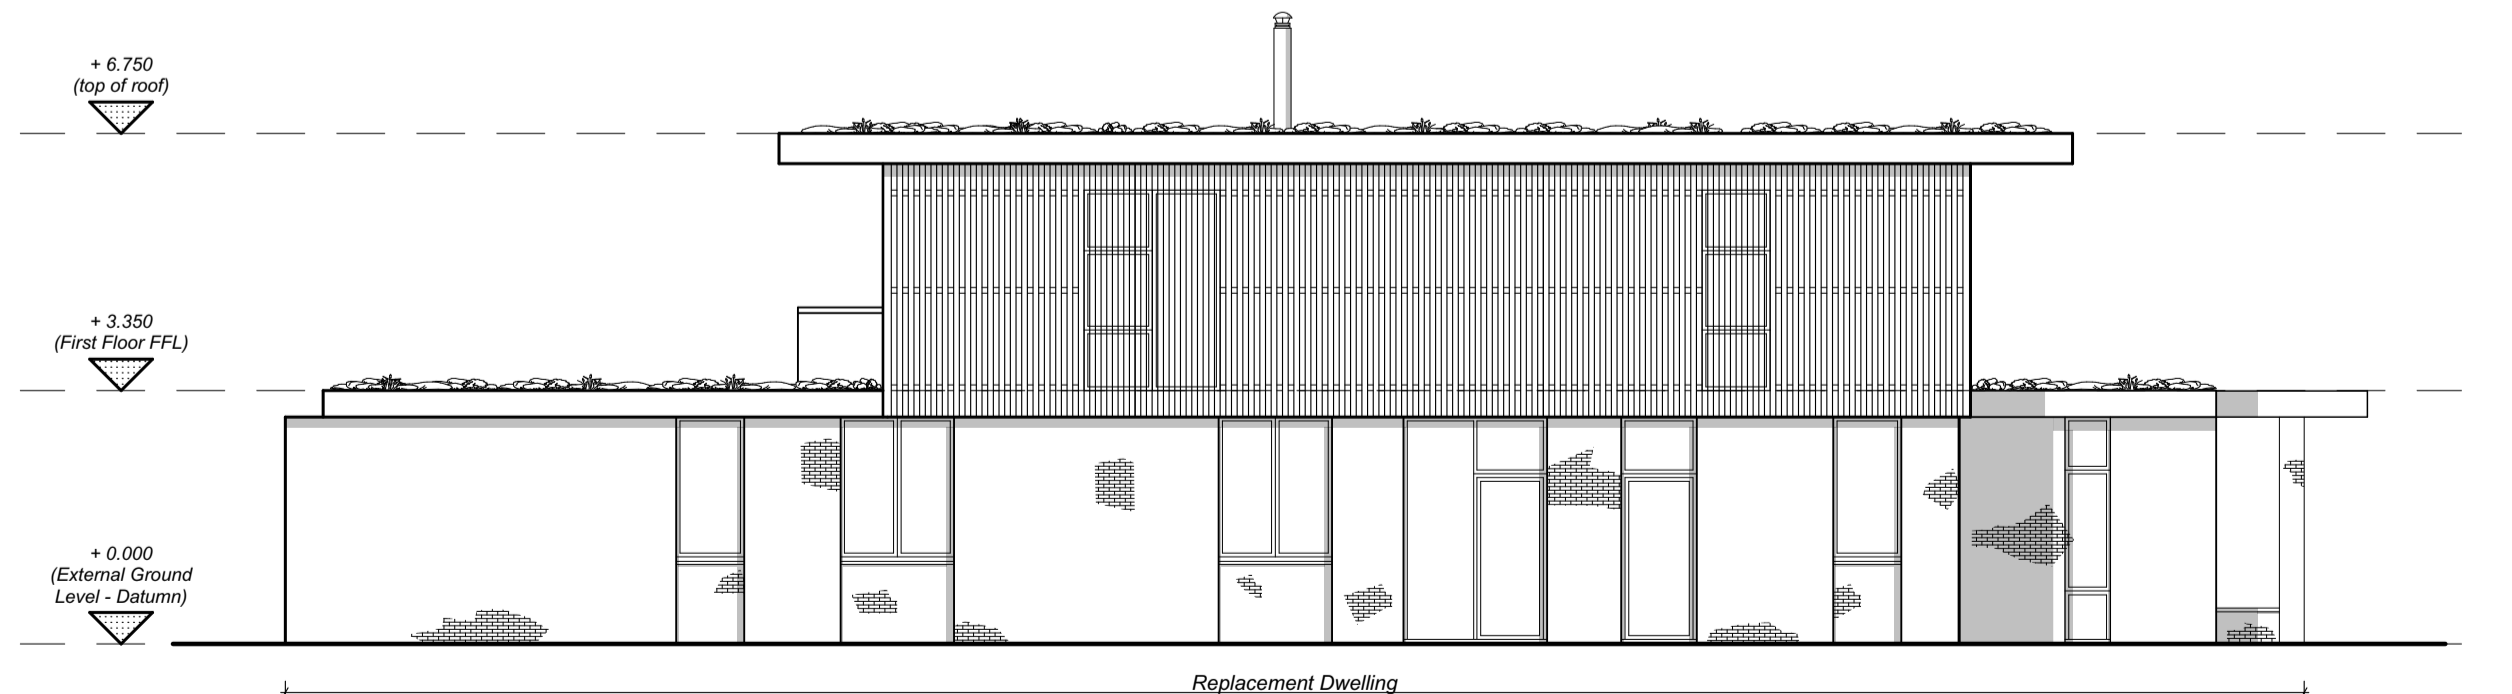

East Elevation

1:100

Notes

Revisions

**Loftus Architects**

53 Manning Road, Bury  
St Edmunds, Suffolk, IP32 7GF.  
Tel: 01284 615533  
Mob: 07715 208480  
Email: [simon@loftusarchitects.co.uk](mailto:simon@loftusarchitects.co.uk)  
[www.loftusarchitects.co.uk](http://www.loftusarchitects.co.uk)

**Client:**  
Mr & Mrs Betts

**Job Title:**  
Greenfields Replacement Dwelling

**Address:**  
Church Lane,  
Hepworth,  
Diss, Suffolk,  
IP22 2QE.

**Drawing Name:**  
Replacement Dwelling/Existing Bungalow  
Mass Comparison  
(Demonstrating Bungalow with Notional Permitted  
Development Allowances Applied)

**Drawing Status:**  
PLANNING

**Drawn by:** SL **Date:** 15/12/20

**Checked by:** **Date:**

**Drawing Scale:**  
1:100 @ A1

**Layout ID:** 092-20/P/53 **Status:** **Revision:**