



North Elevation

1:100

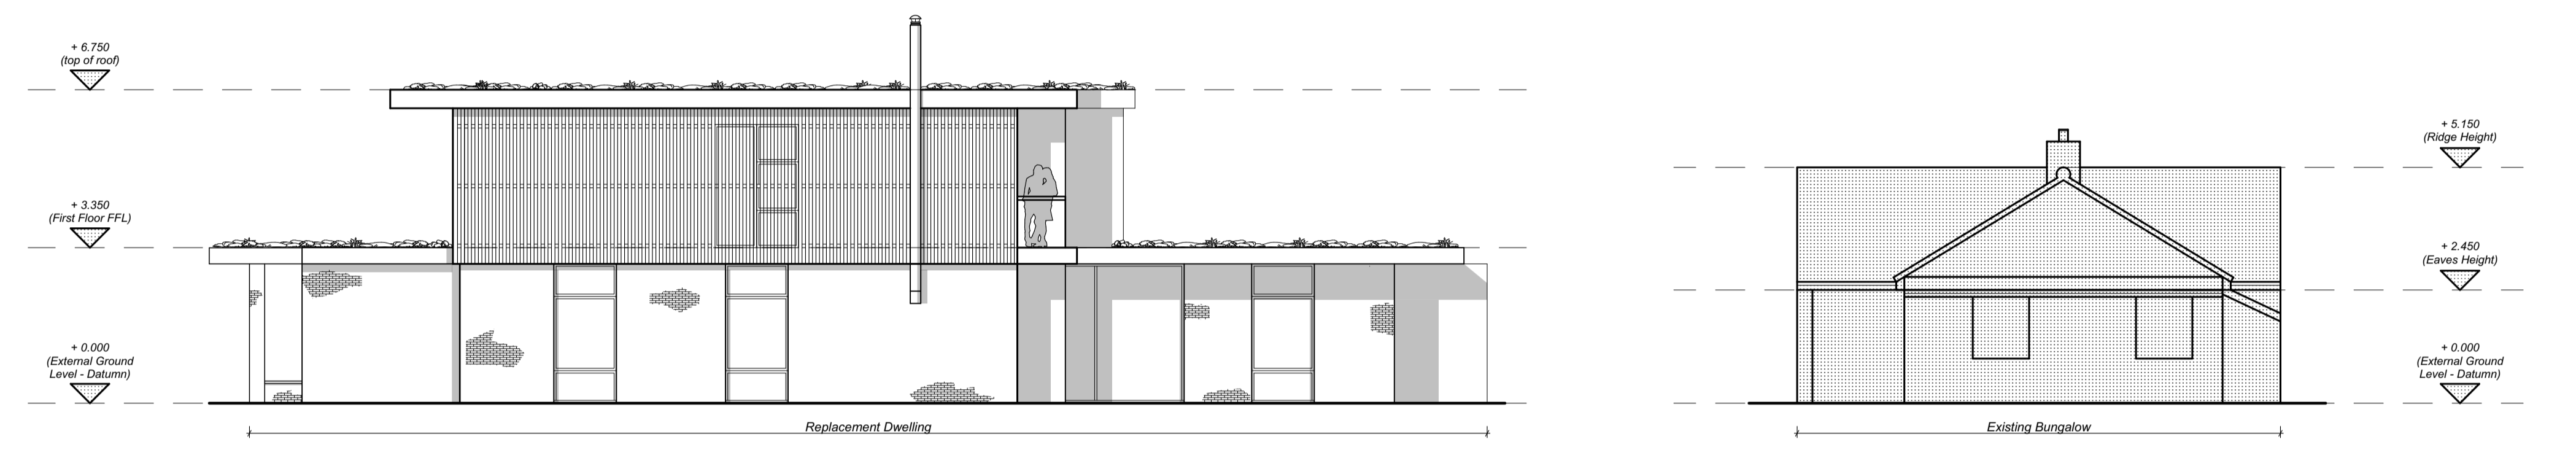


West Elevation

1:100

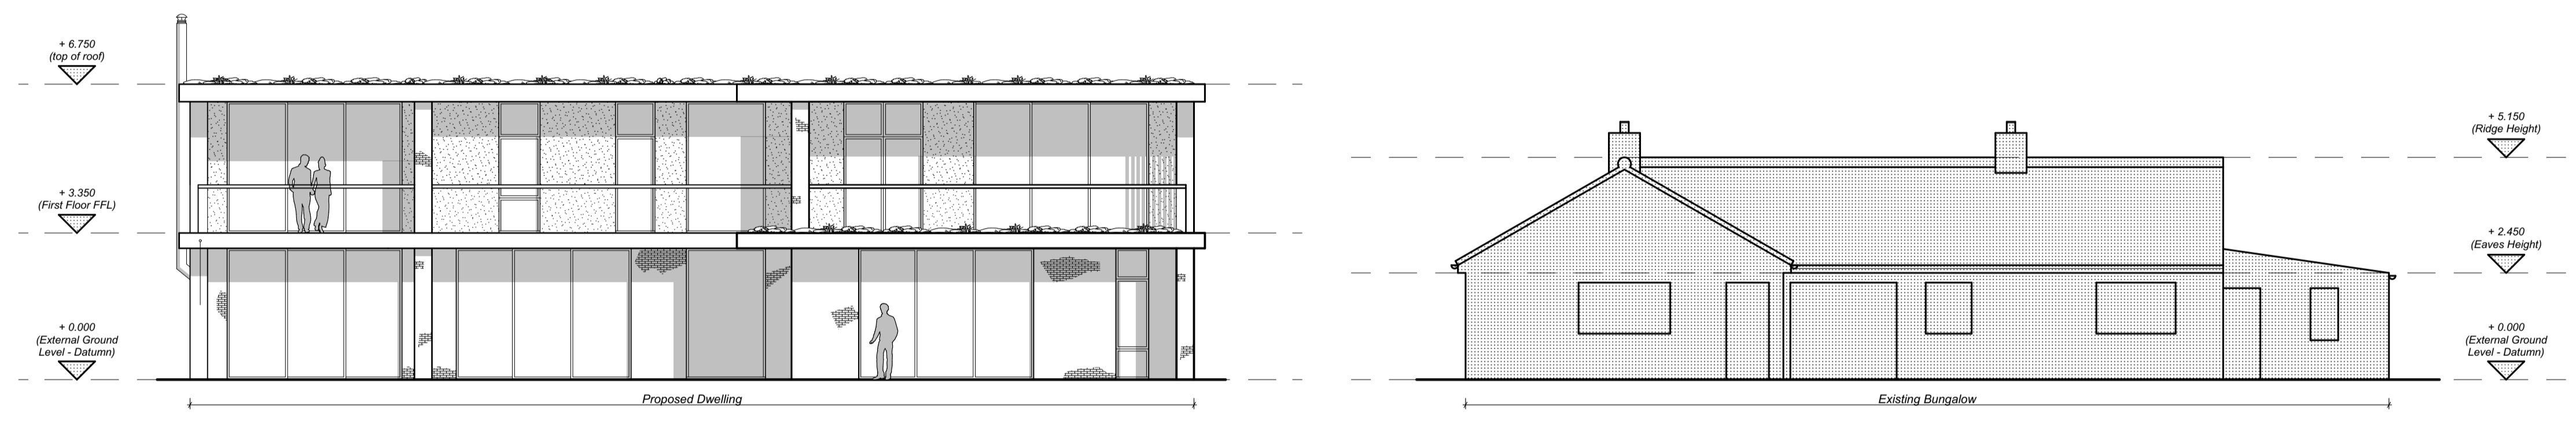

South Elevation

1:100

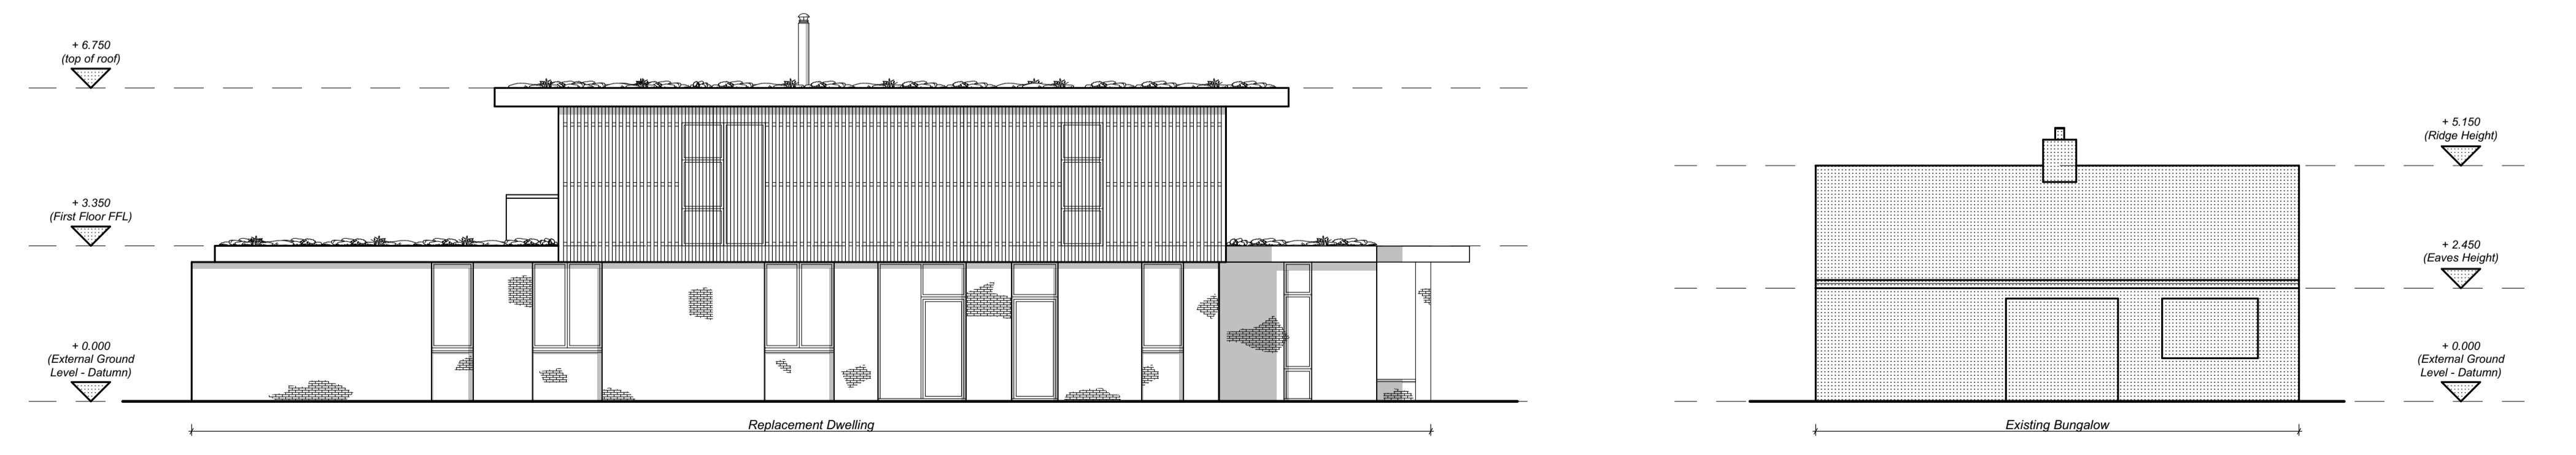

East Elevation

1:100

Notes

Revisions

**Loftus Architects**  
 53 Manning Road, Bury  
 St Edmunds, Suffolk, IP32 7GF.  
 Tel: 01284 615533  
 Mob: 07715 208480  
 Email: simon@loftusarchitects.co.uk  
 www.loftusarchitects.co.uk

Client:  
**Mr & Mrs Betts**

Job Title:  
**Greenfields Replacement Dwelling**

Address:  
 Church Lane,  
 Hepworth,  
 Diss, Suffolk,  
 IP22 2QE.

Drawing Name:  
 Replacement Dwelling/Existing Bungalow  
 Mass Comparison

Drawing Status:  
 PLANNING

Drawn by: SL Date: 15/12/20

Checked by: Date:

Drawing Scale:  
 1:100 @ A1

Layout ID: 092-20/P/52 Status: Revision: