


PROPOSED SIDE ELEVATION  
SCALE 1:100

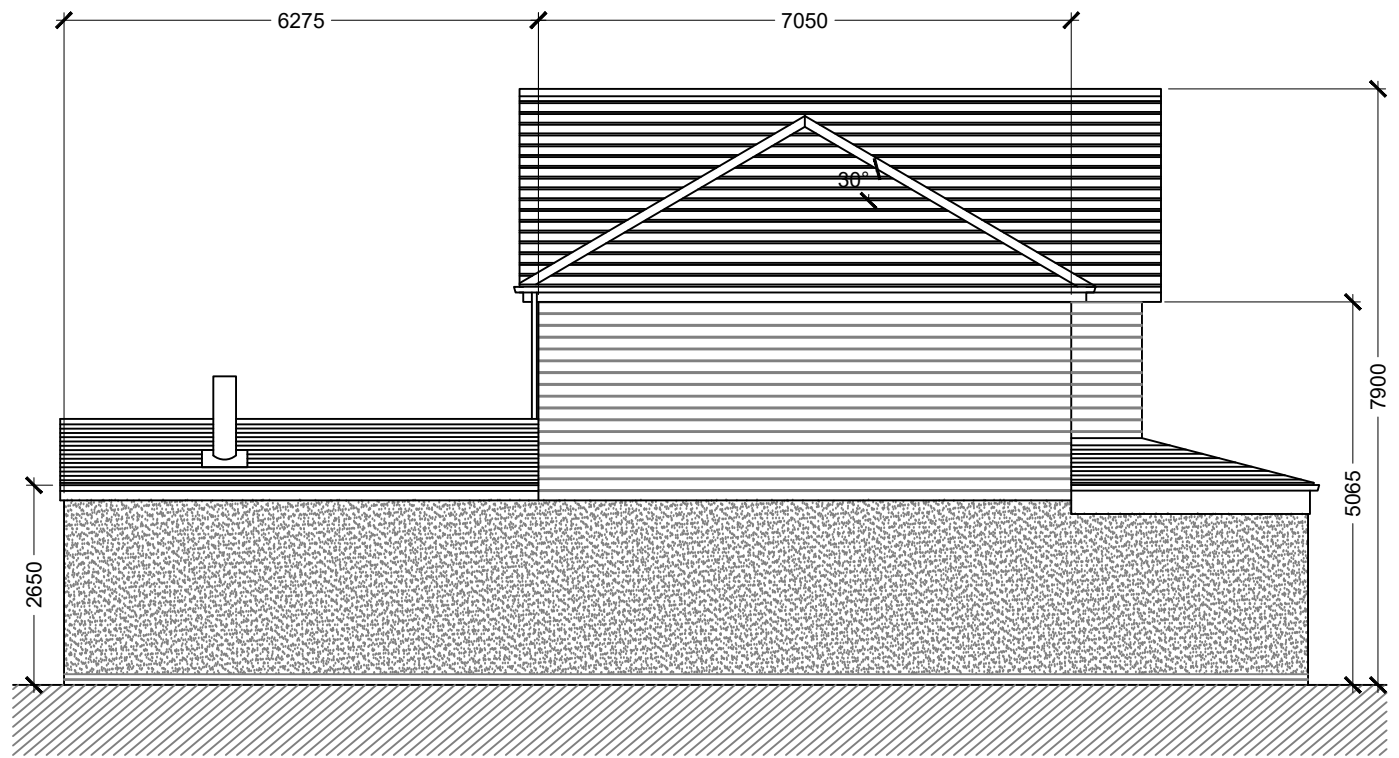


PROPOSED SIDE ELEVATION  
SCALE 1:100

PROPOSED EXTENSION MATERIALS:


WALLS: RENDERED BLOCKWORK &  
WEATHERBOARDING  
ROOF: CONCRETE ROOF TILES  
WINDOWS: UPVC  
GUTTERS/RWPS: UPVC

EXISTING HOUSE MATERIALS:

WALLS: RENDERED BLOCKWORK &  
WEATHERBOARDING

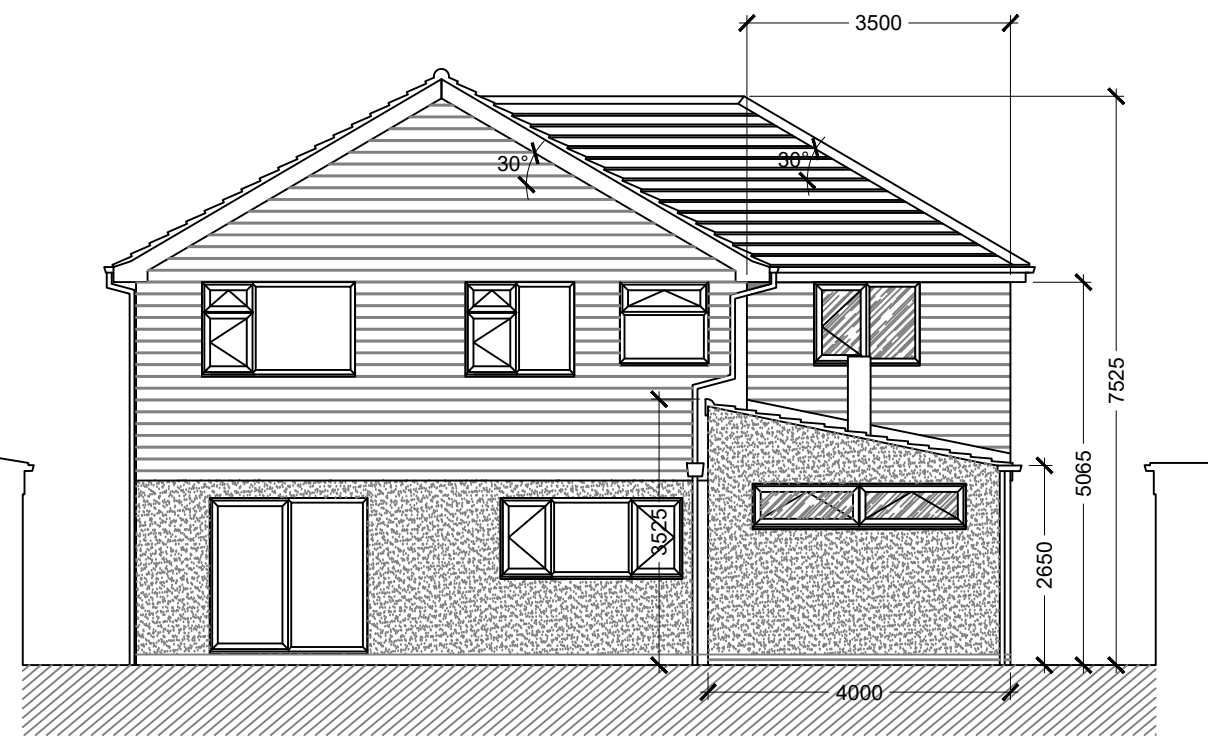

PROPOSED REAR ELEVATION  
SCALE 1:100

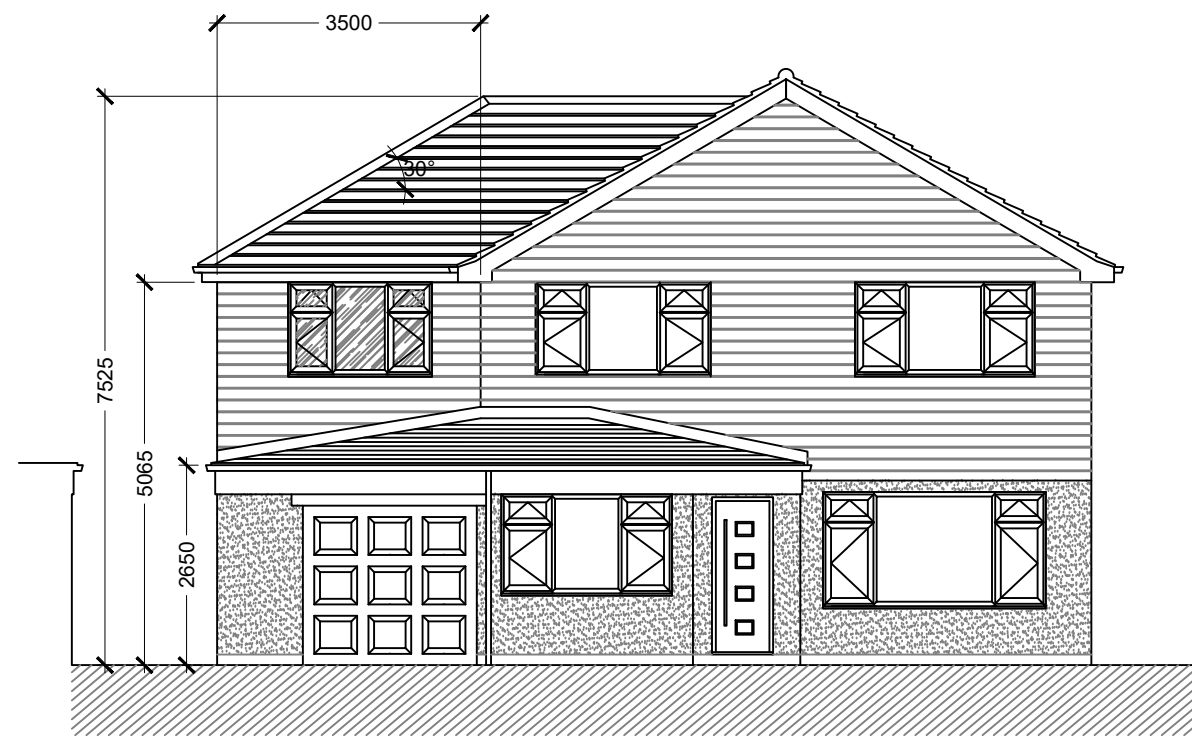

PROPOSED FRONT ELEVATION  
SCALE 1:100

B - FIRST FLOOR EXTENSION REDUCED.  
A - DIMS ADDED.

PLANNING ISSUE

PROJECT		
12 NEVILLE DRIVE KINOULTON NOTTINGHAMSHIRE NG12 3EE		
CLIENT		
MR & MRS M GENT		
DRAWING		
PROPOSED ELEVATIONS		
DRAWING NR	REVISION	SCALE
PL07	B	1:100
DATE	DRAWN BY	
JUNE 2020	MG	
DO NOT SCALE FROM THIS DRAWING		