

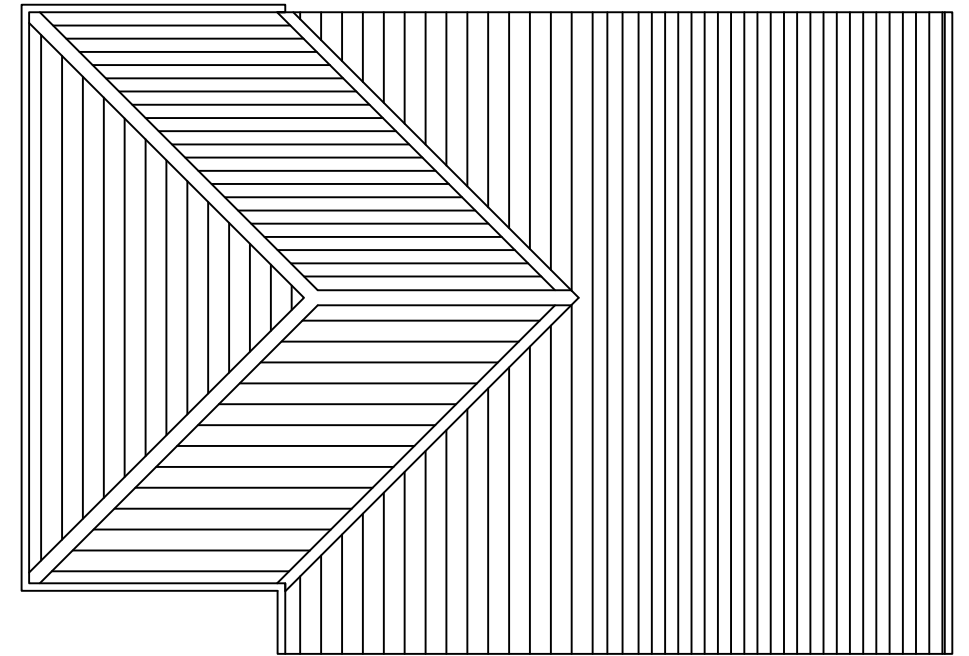
 



PROPOSED GROUND FLOOR PLAN
SCALE 1:100

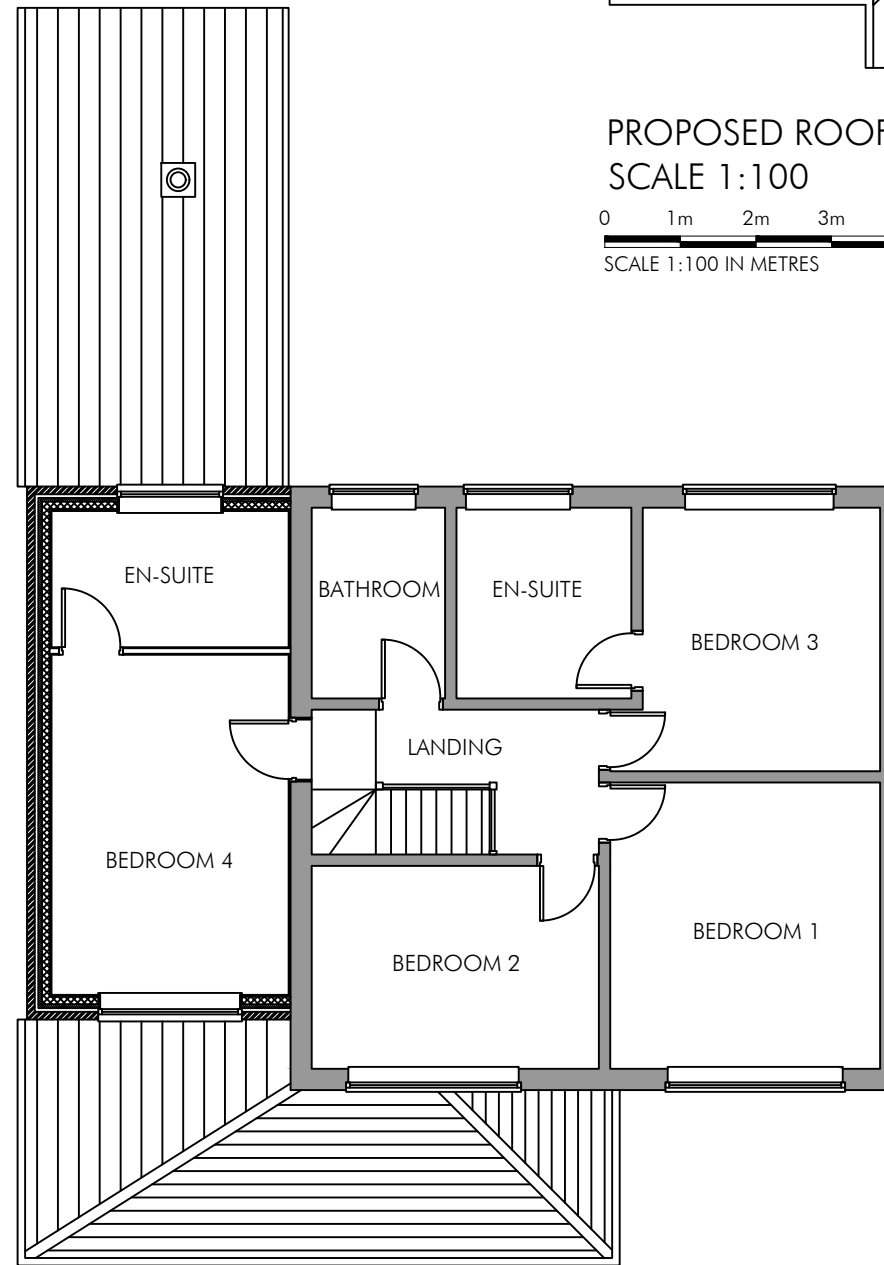

PROPOSED ROOF PLAN
SCALE 1:100

 

PROPOSED FIRST FLOOR PLAN
SCALE 1:100

 

A - FIRST FLOOR EXTENSION REDUCED.

PLANNING ISSUE	PROJECT		
	12 NEVILLE DRIVE KINOULTON NOTTINGHAMSHIRE NG12 3EE		
	CLIENT		
	MR & MRS M GENT		
	DRAWING		
	PROPOSED PLANS		
DRAWING NR	REVISION	SCALE	
PL06	A	1:100	
DATE	DRAWN BY		
JUNE 2020	MG		
DO NOT SCALE FROM THIS DRAWING			