


Roof Plan



Ground Floor Plan

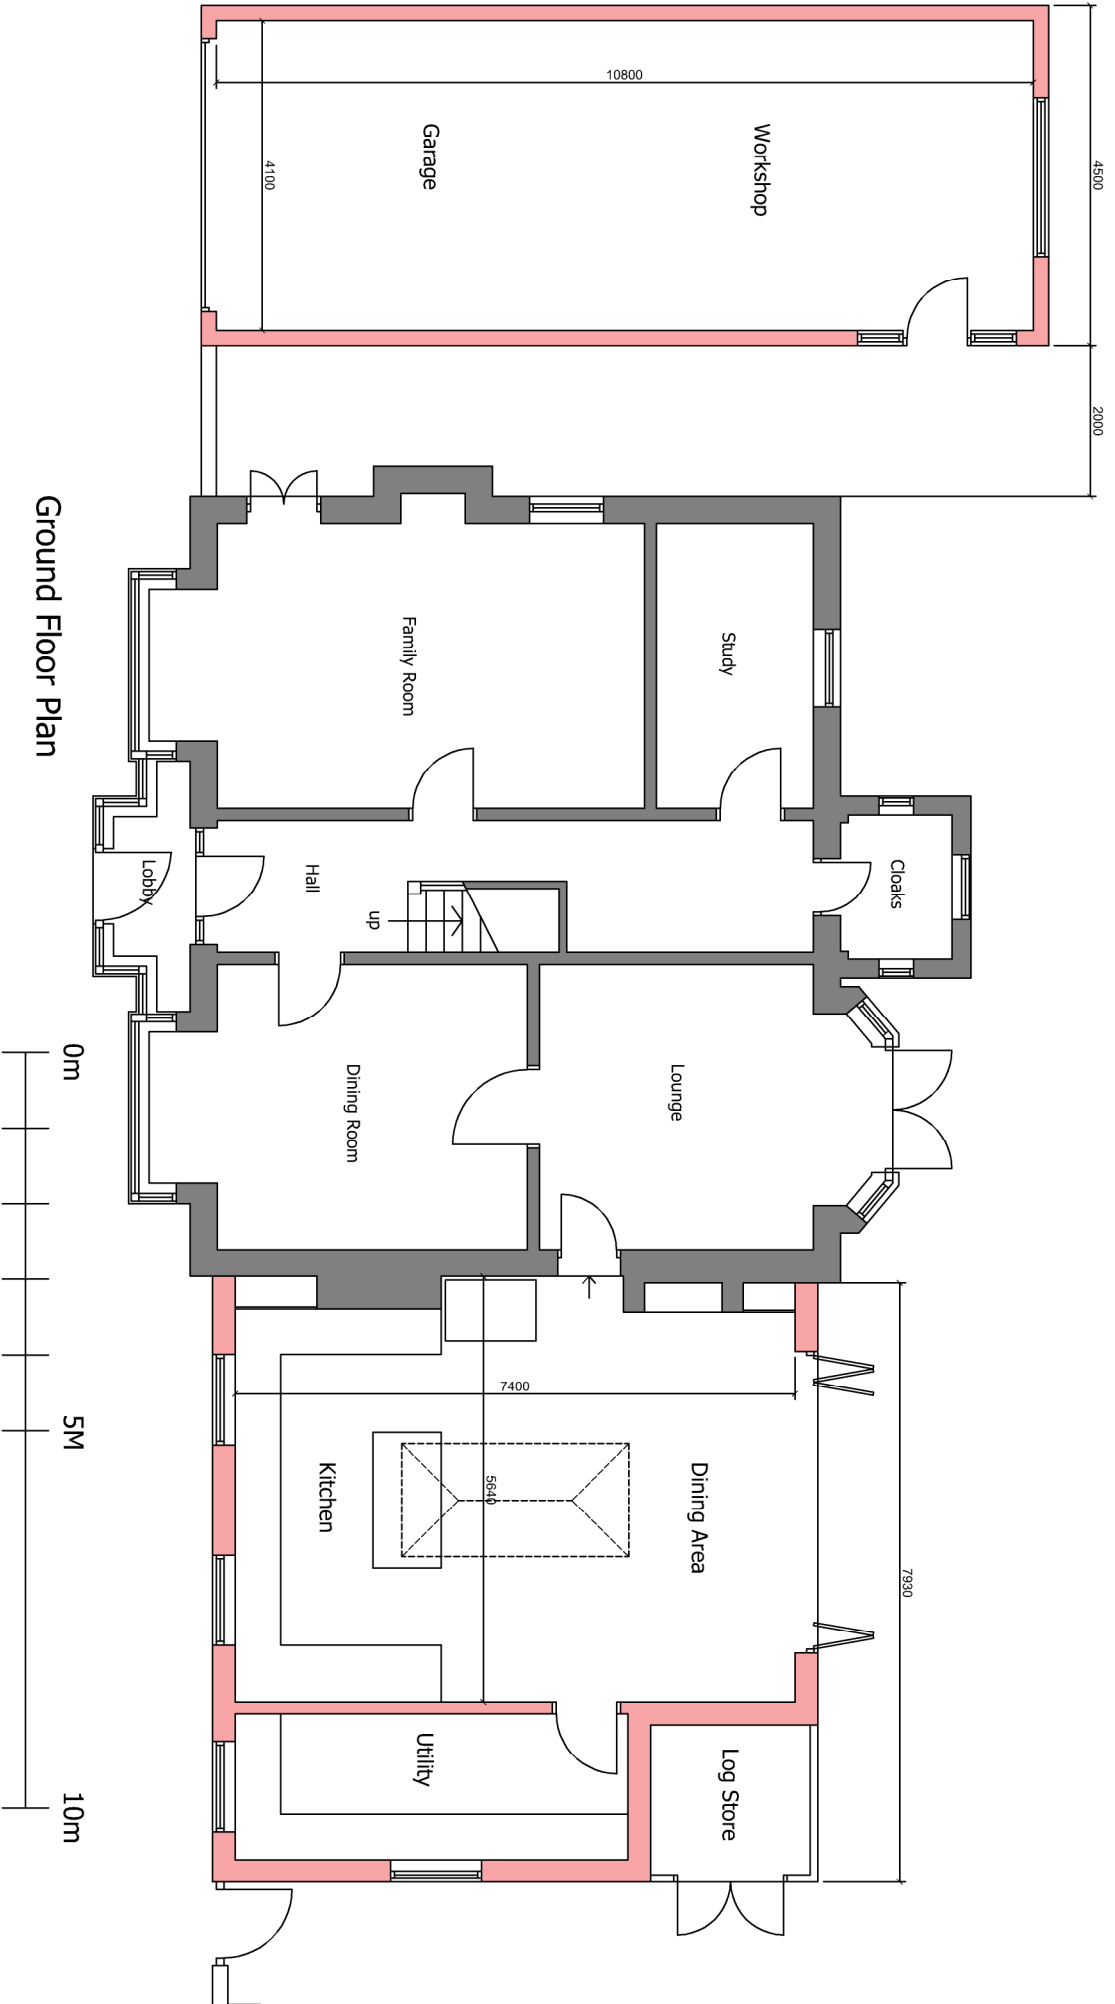

CLIENT  
265 Telegraph Road  
Deal  
Kent

PROJECT  
Kitchen extension to side of dwelling  
and detached garage

DRAWING  
Proposed Plans

|             |          |          |
|-------------|----------|----------|
| SCALE       | DRAWN BY | DATE     |
| 1:100@A3    | MW       | 22.01.21 |
| DRAWING No. |          | REV      |

210122-P-001