


South East Elevation

North East Elevation

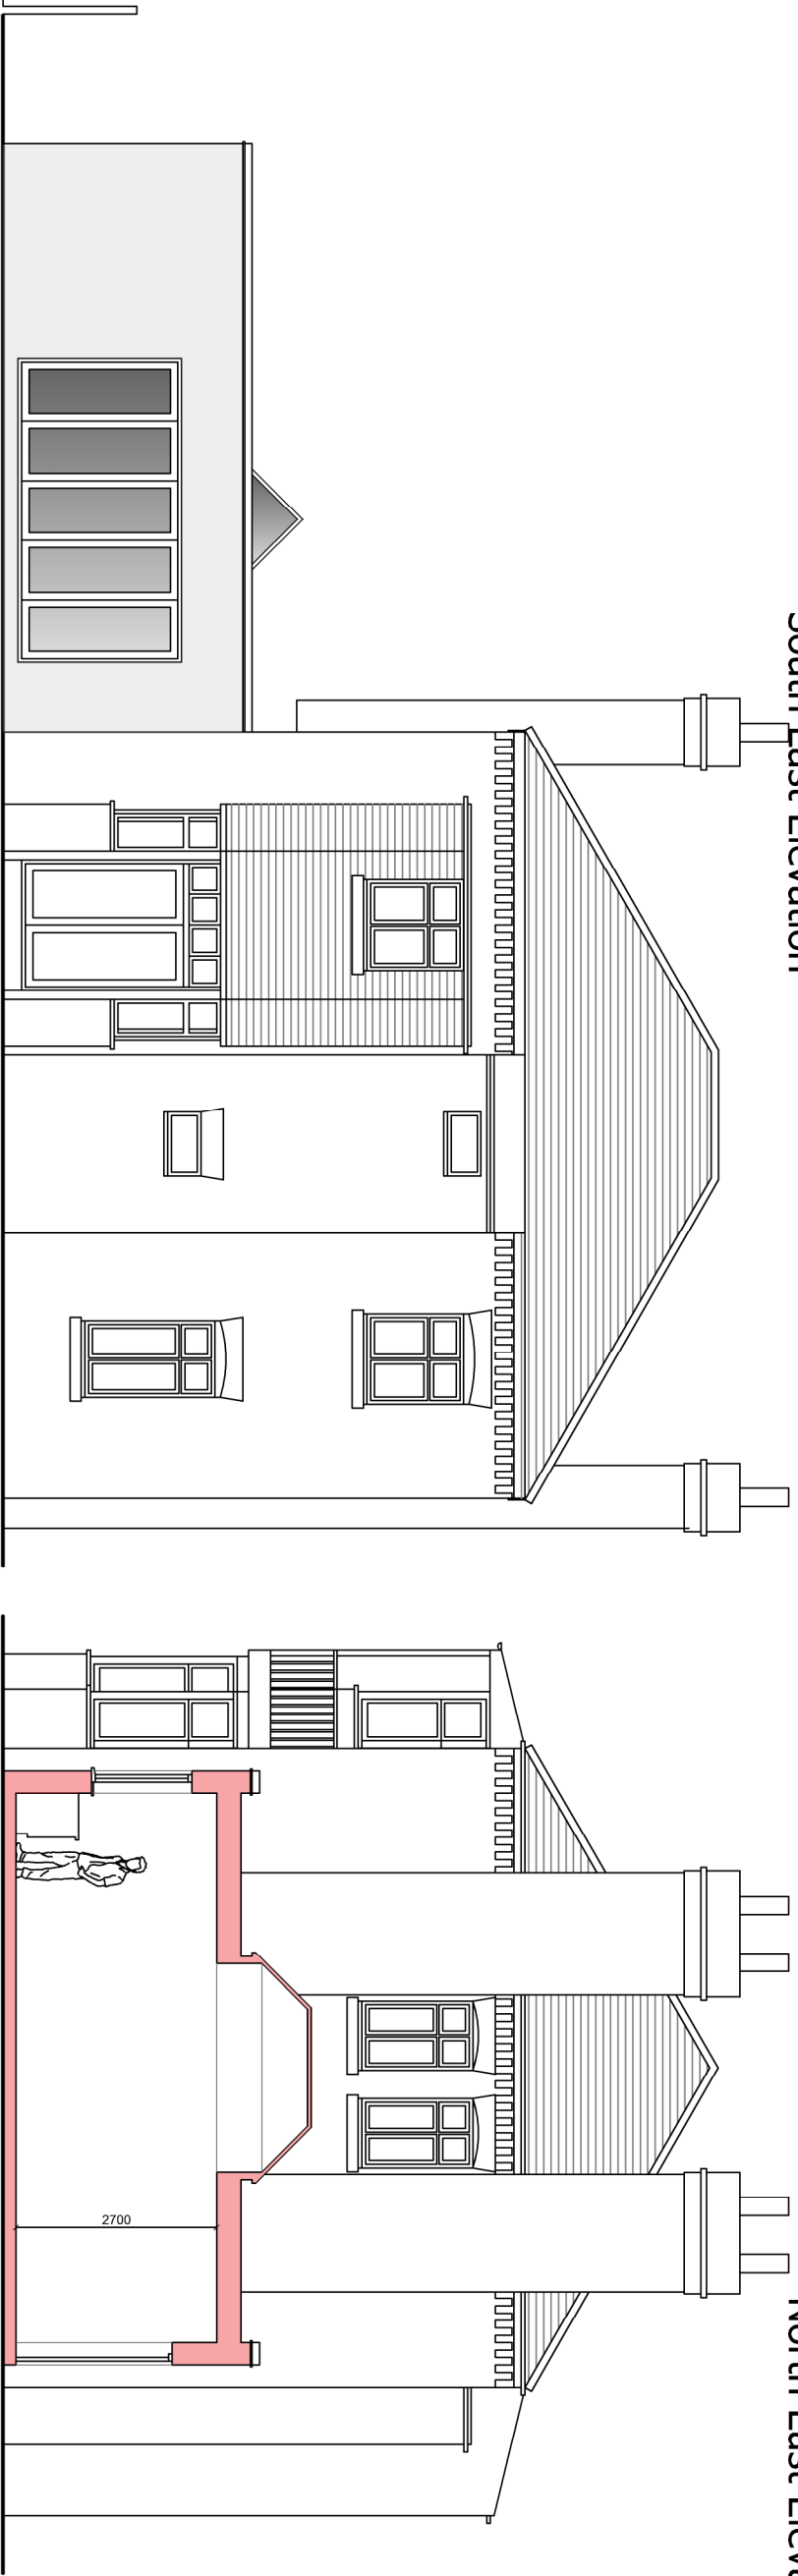

North West Elevation

North East Elevation



27 Crane Street, Dover, Kent, CT16 1PT
Tel: 01323 242700 Email: cad@cad.com

CLIENT
265 Telegraph Road
Deal
Kent

PROJECT
Kitchen extension to side of dwelling
and detached garage

DRAWING
Proposed Elevations

SCALE	DRAWN BY	DATE
1:100@A3	MW	22.01.21
DRAWING No.	REV	
210122-P-002		