


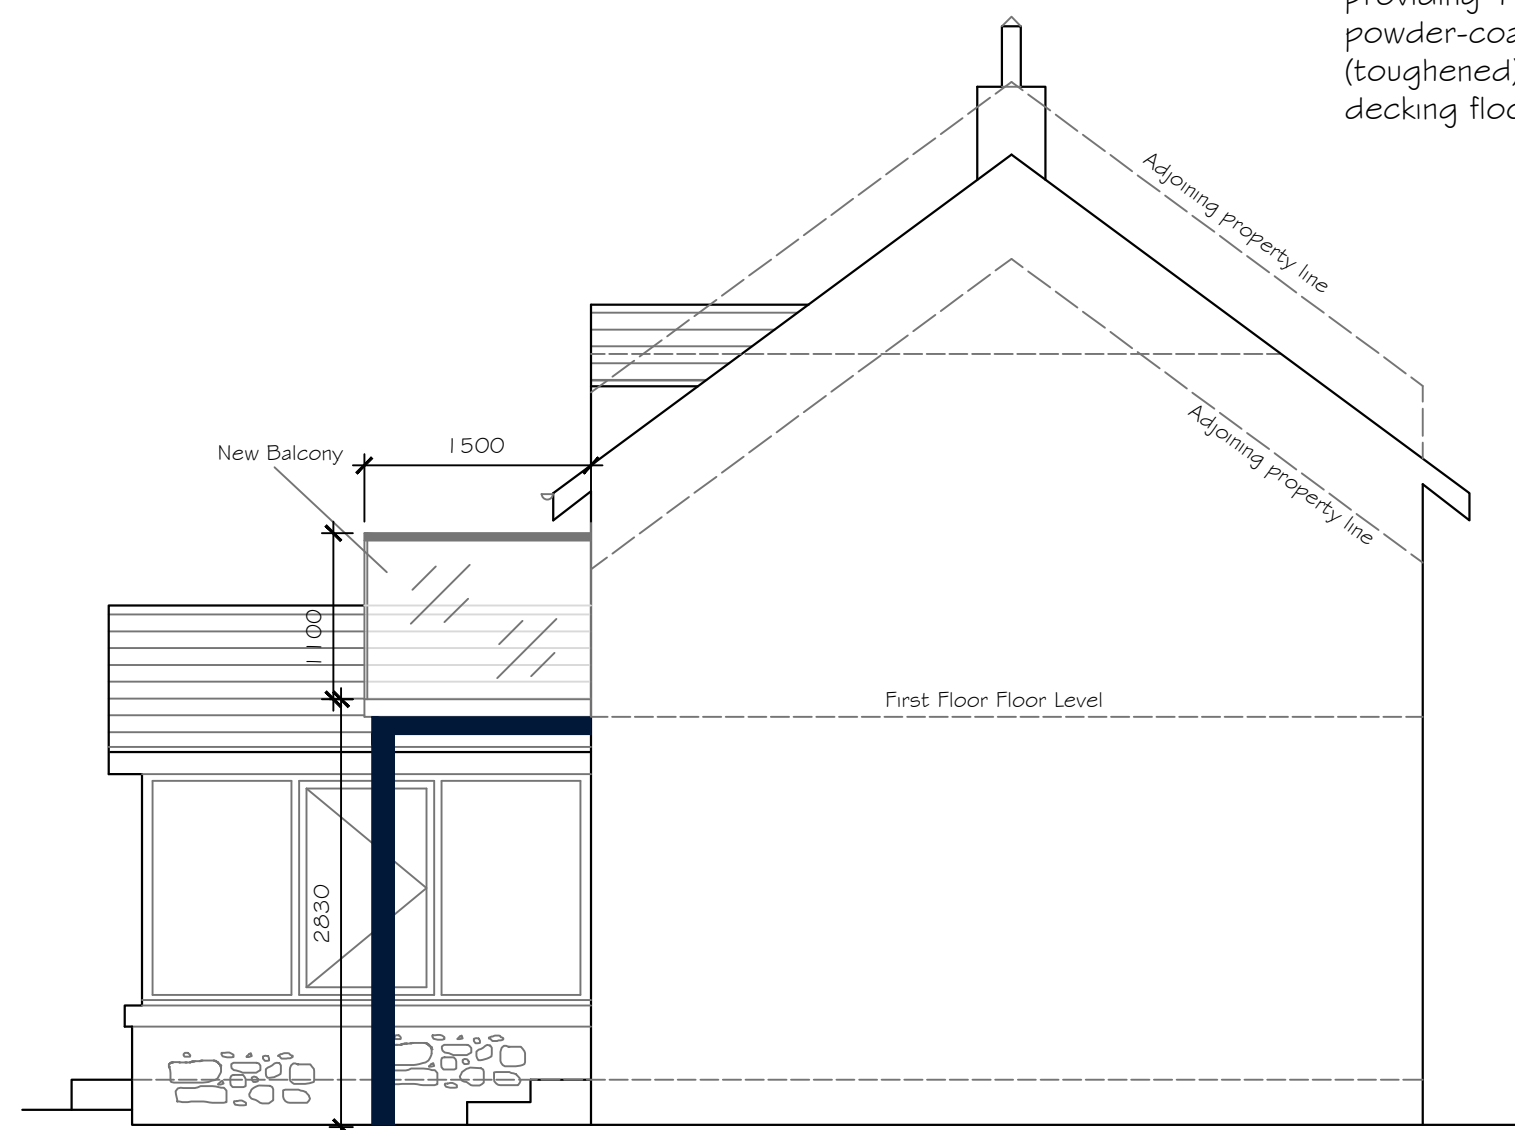


South Elevation

Replace existing Juliet balcony with new balcony, to be formed from non-combustible materials providing 1 hr fire protection: dark blue grey, powder-coated steel frame with 1100mm high (toughened) glass balustrades and composite decking flooring.



East Elevation

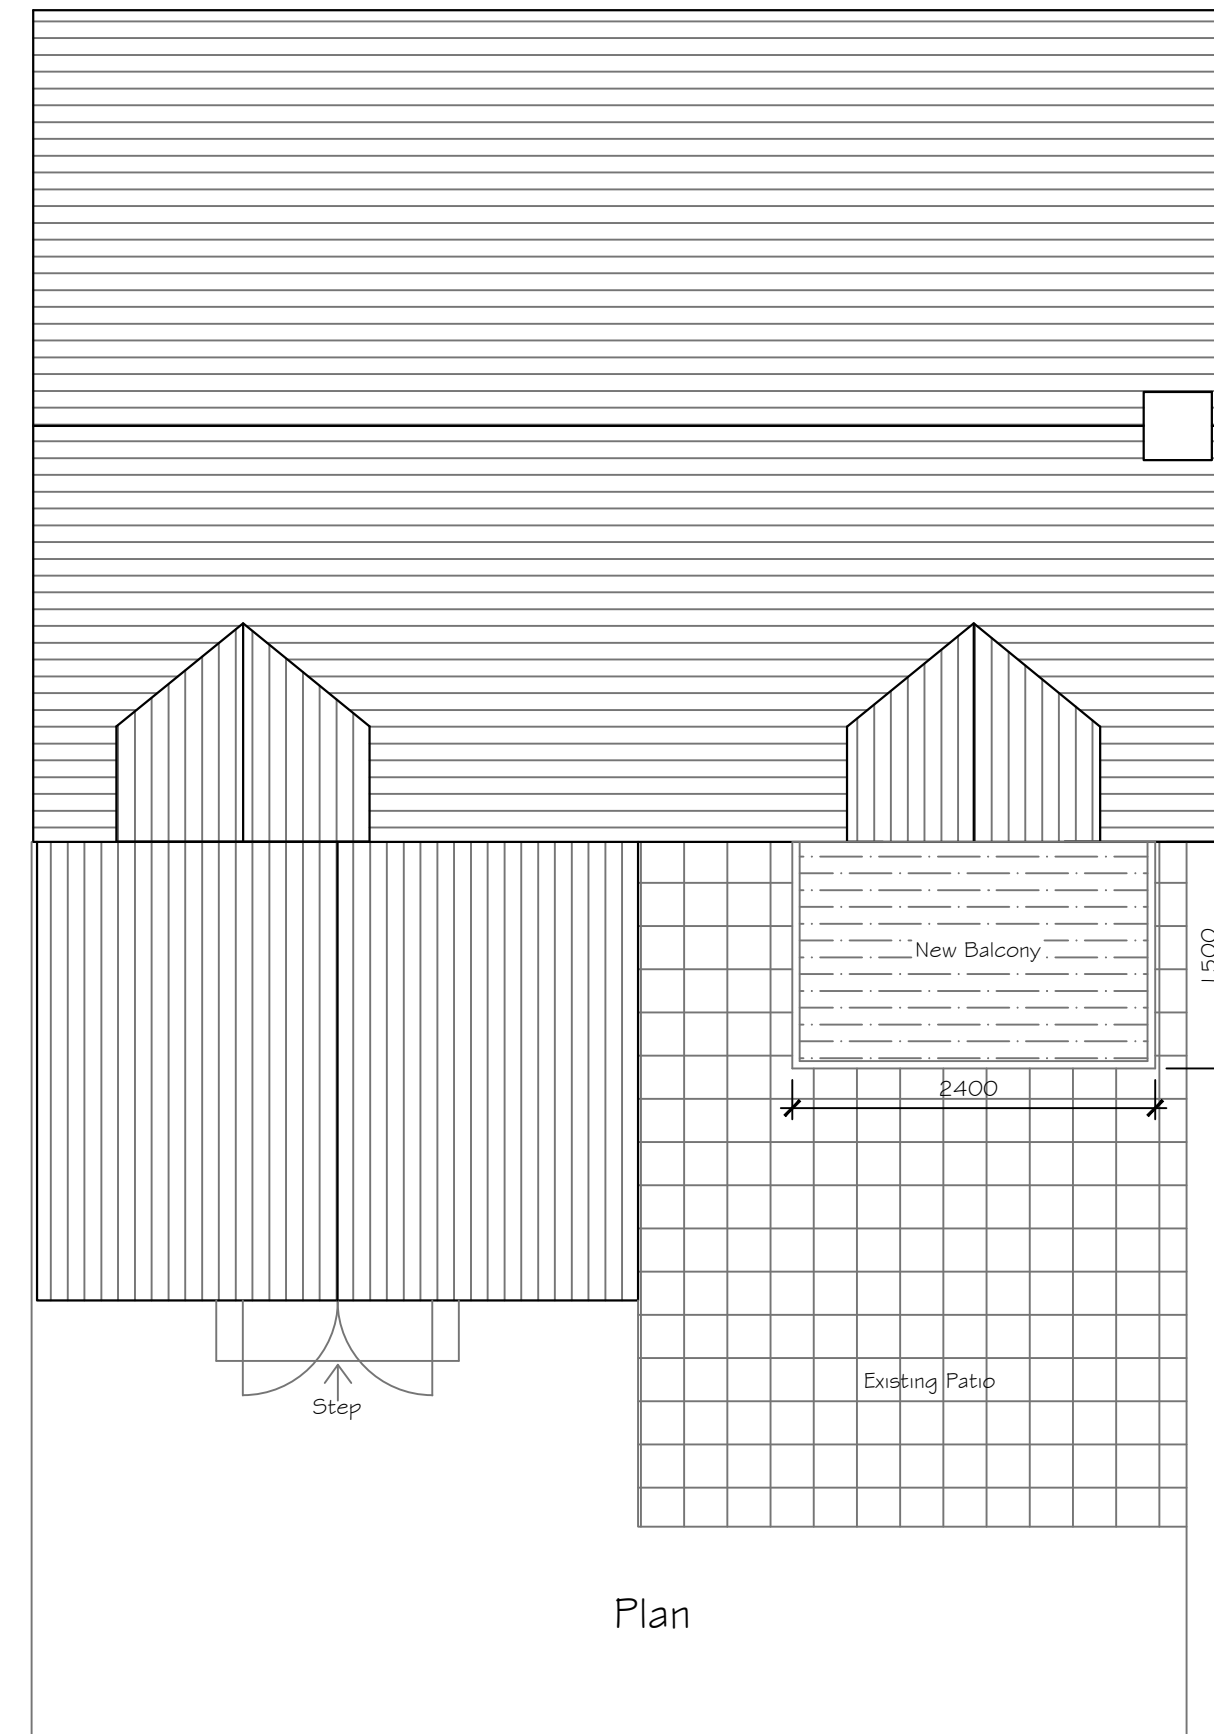

Plan

Title: Proposed Elevations & Plan		
Project & Client: Aidan Cottage 3 Whin Hill Craster		
No. A.C-02	REVISIONS	
Scale: 1:50 @ A2	Date: January 2021	Drawn by: C Waite
		Phone - 07595 780 895 Email - chris@chriswaitesurveying.co.uk www.chriswaitesurveying.co.uk