





South Elevation

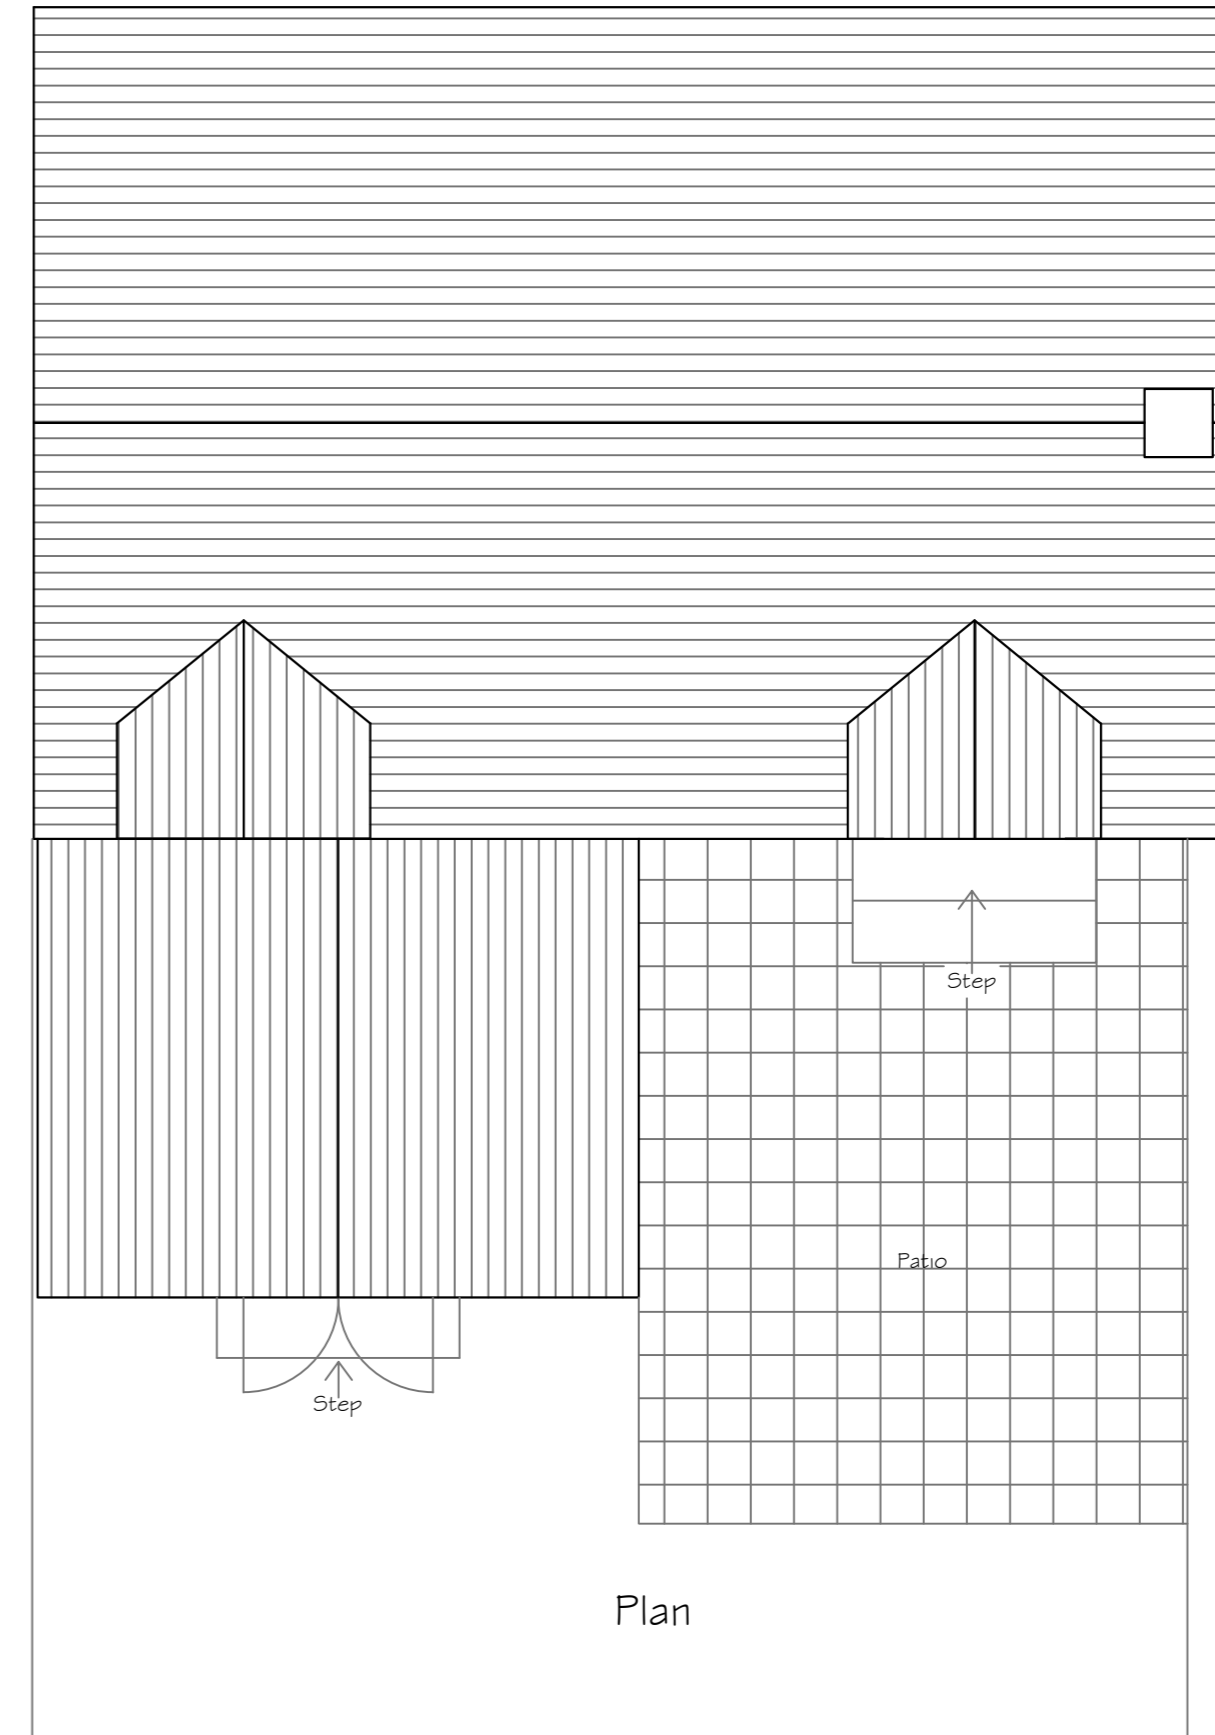

Plan

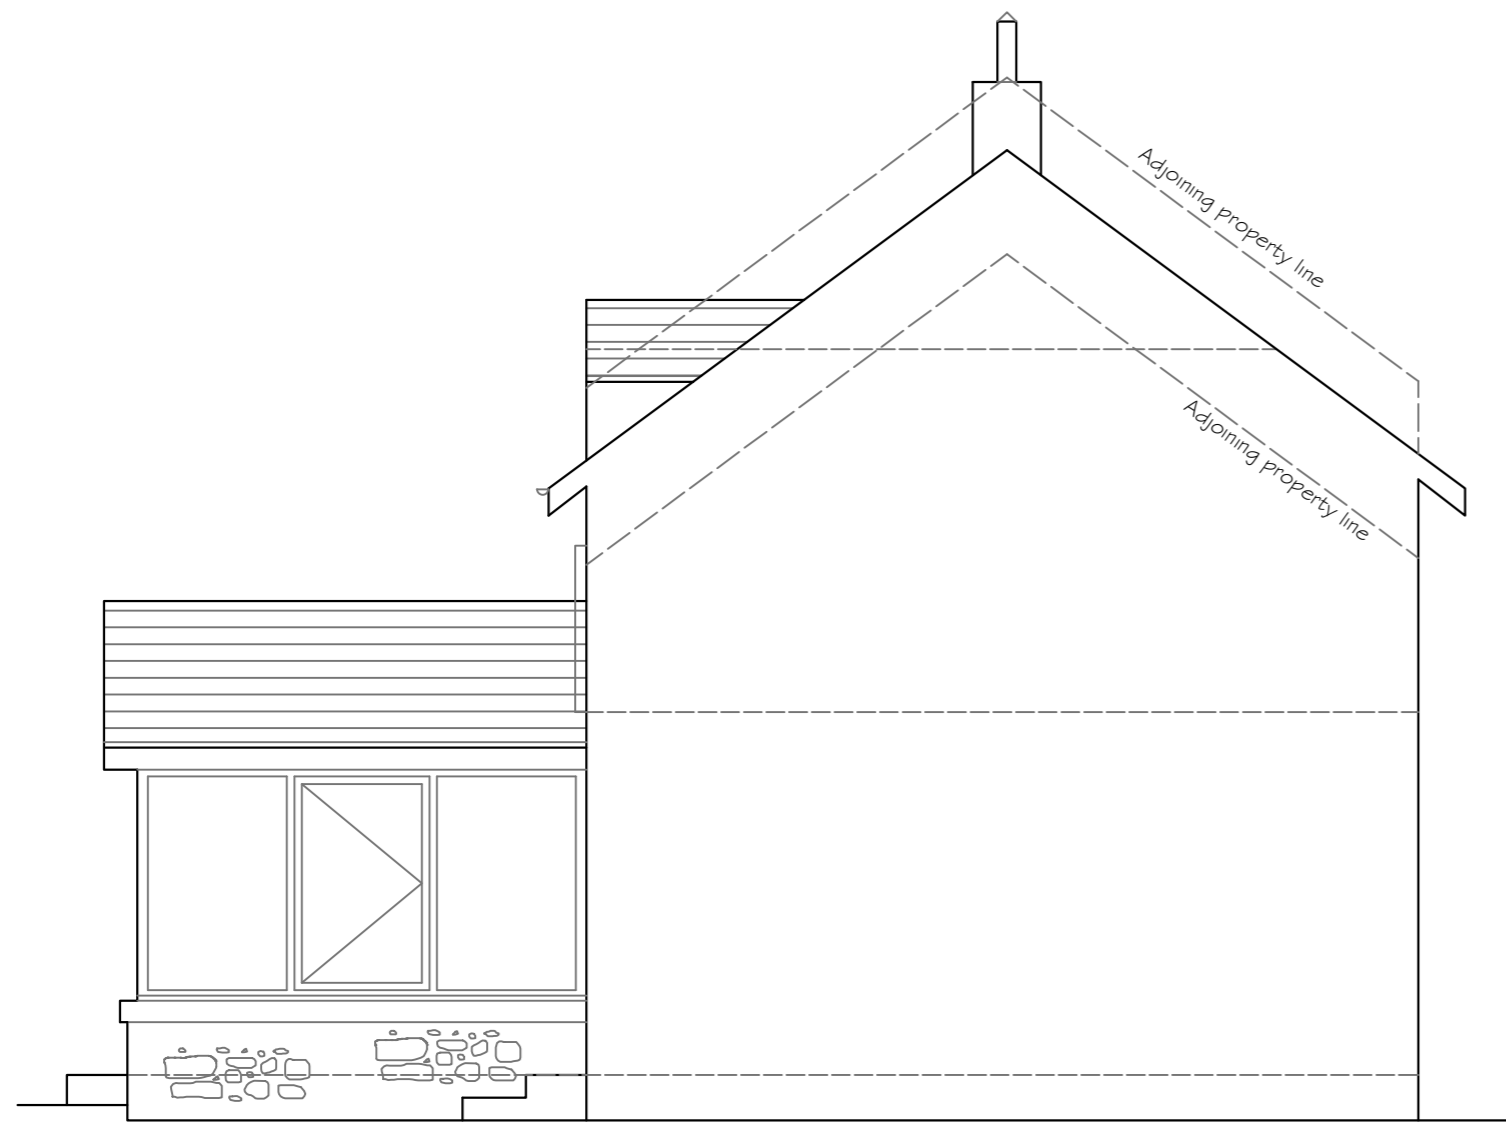

East Elevation

Title: Existing Elevations & Plan		
Project & Client: Aidan Cottage 3 Whin Hill Craster		
No. A.C-01	REVISIONS	
Scale: 1:50 @ A2	Date: January 2021	Drawn by: C Waite
		BUILDING SURVEYING SERVICES Phone - 07595 780 895 Email - chris@chriswaitesurveying.co.uk www.chriswaitesurveying.co.uk