





South Elevation


Replace existing Juliet balcony with new balcony, to be formed from non-combustible materials providing 1 hr fire protection: dark blue grey, powder-coated steel frame with 1100mm high (toughened) glass balustrades and composite decking flooring.

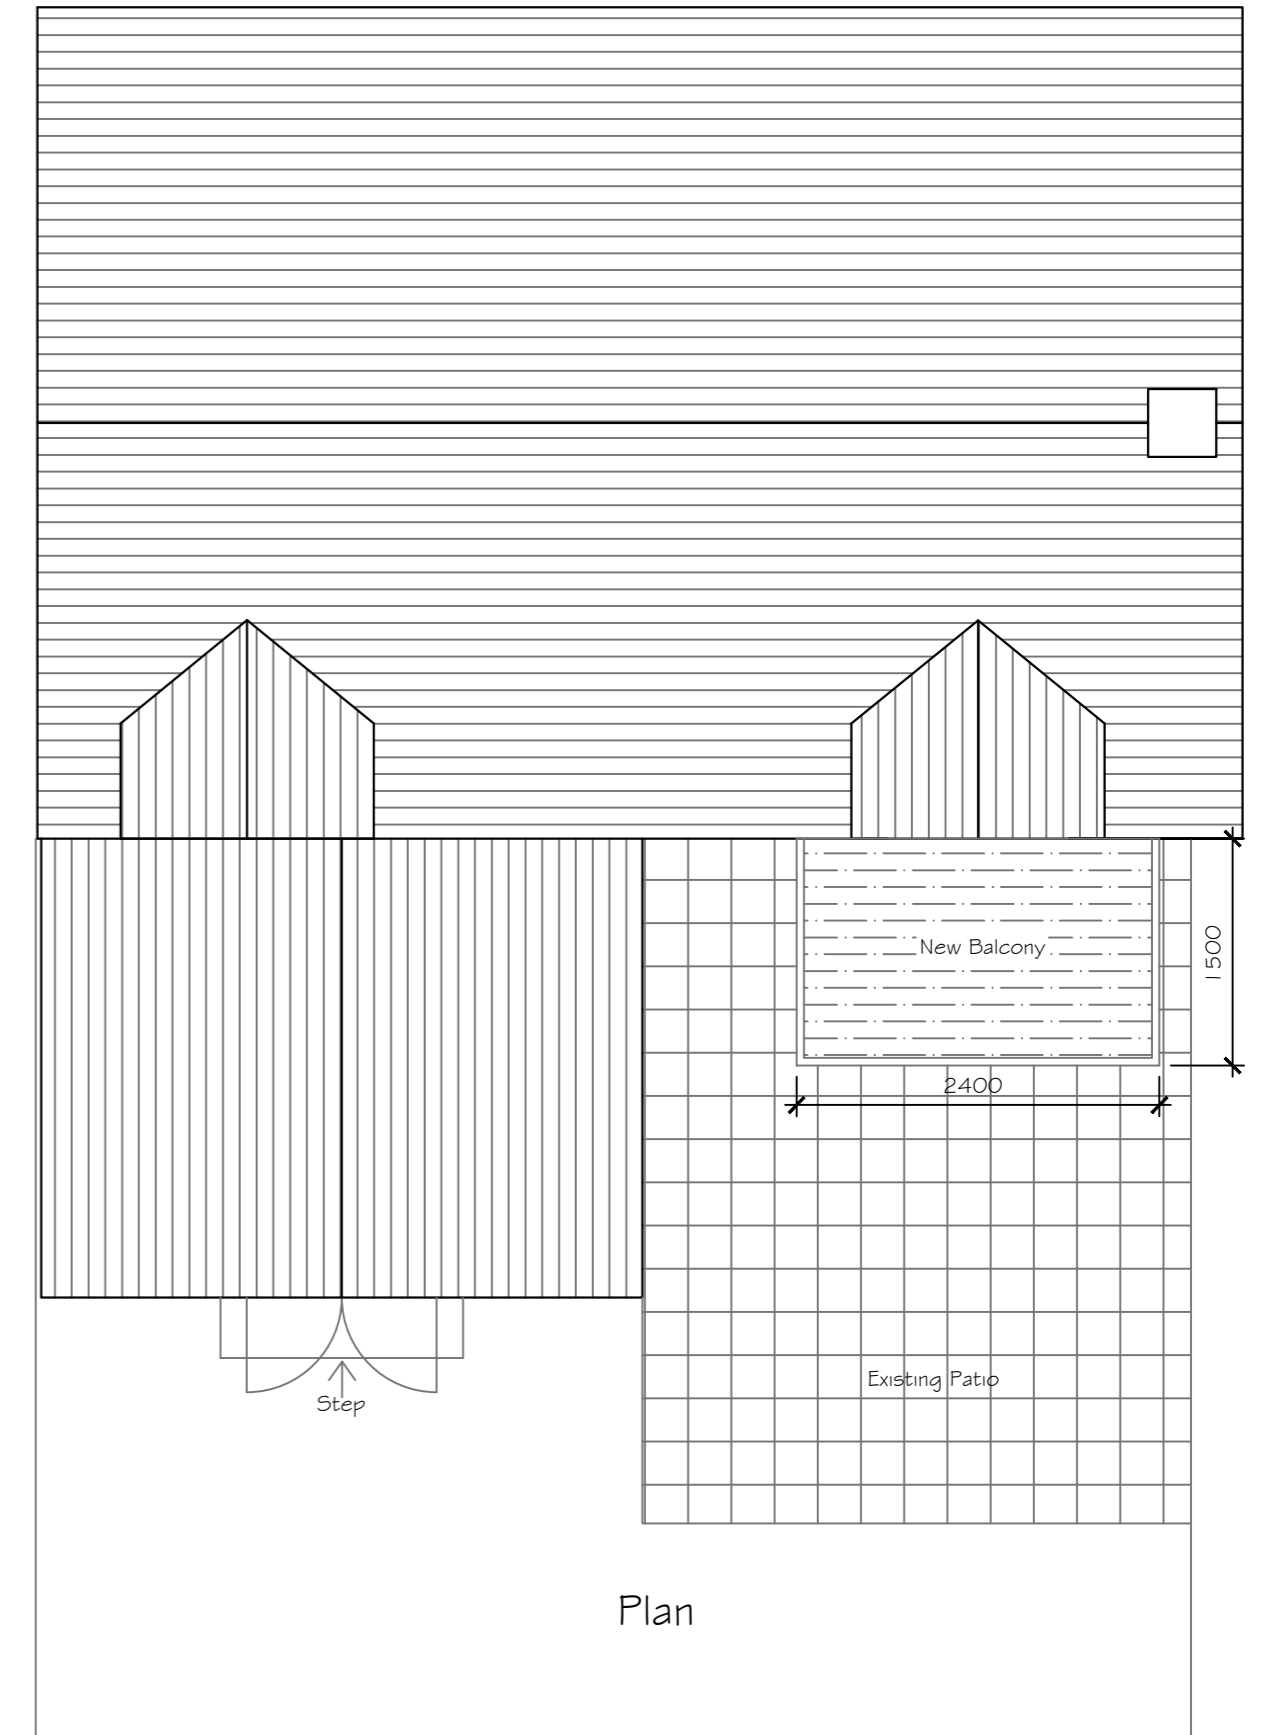

Plan

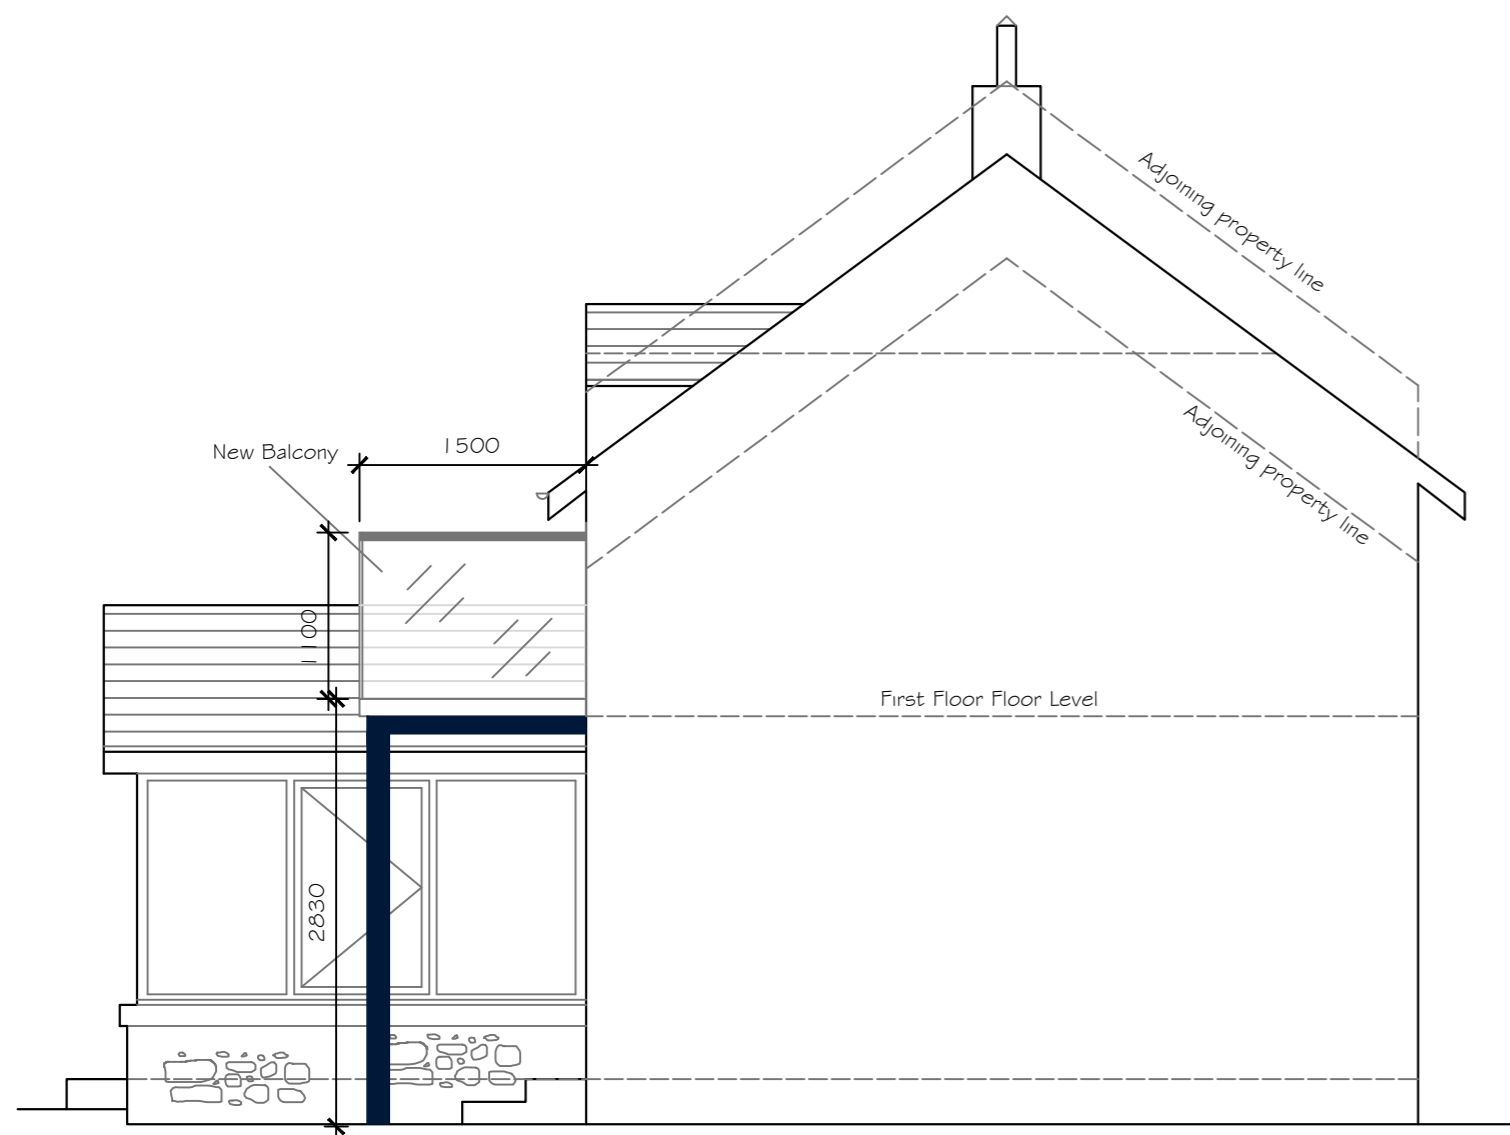

East Elevation

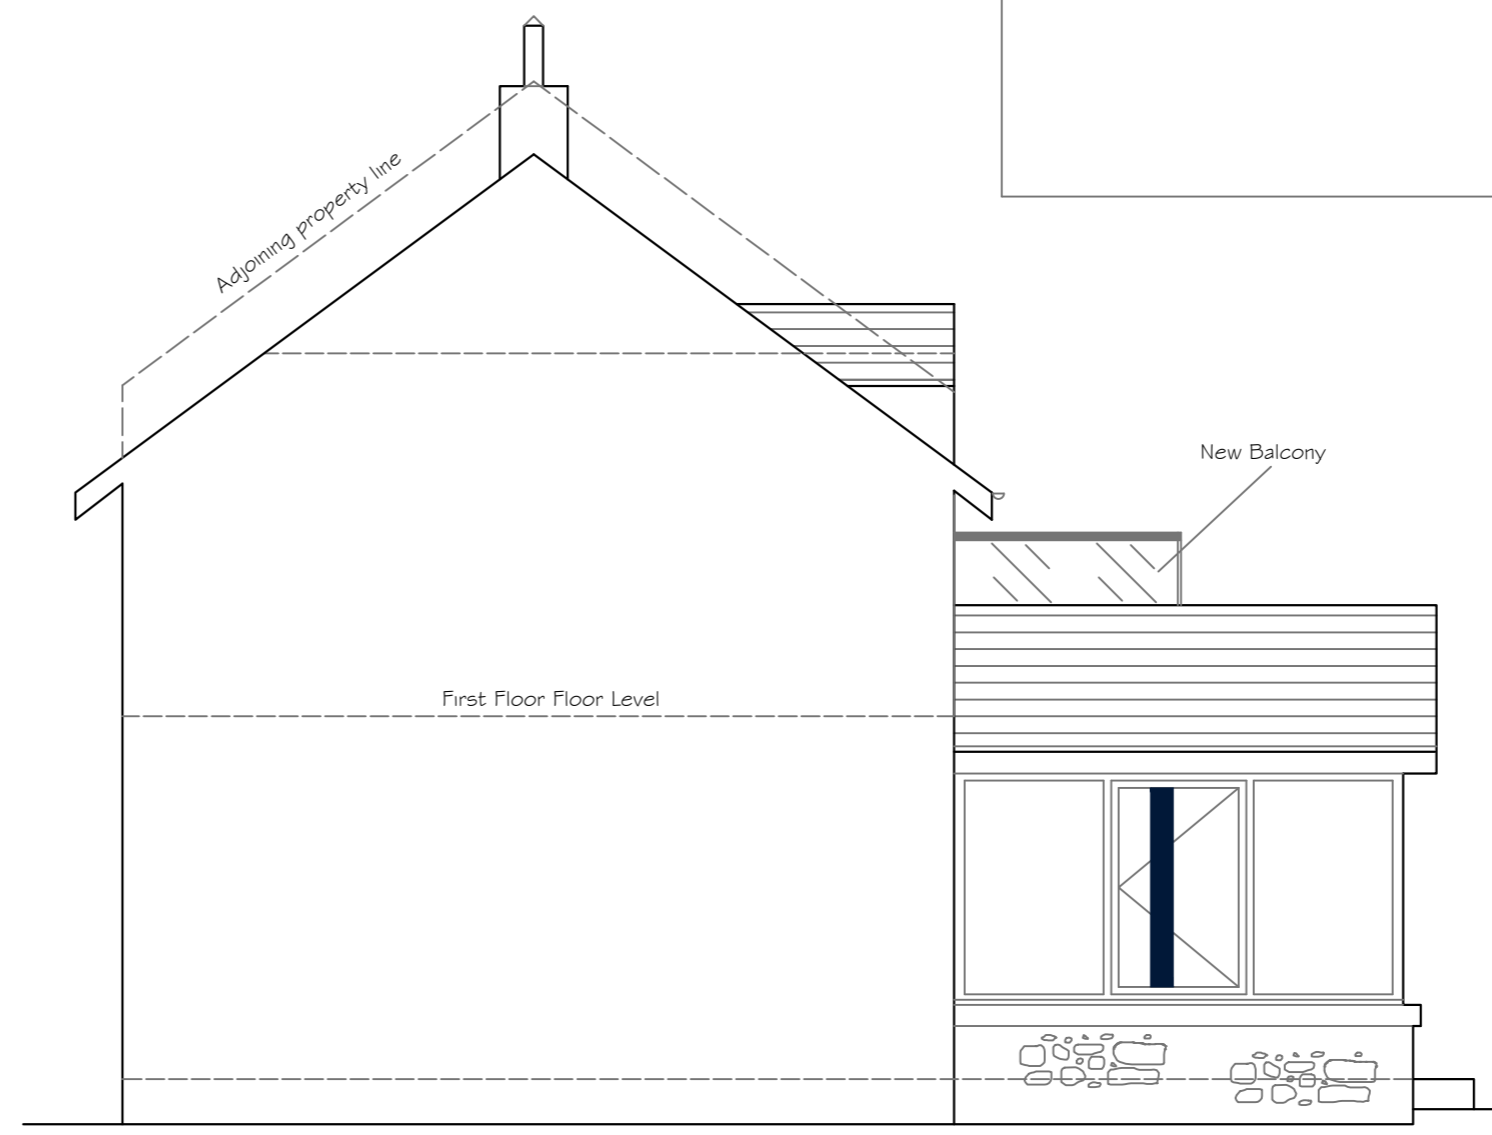

West Elevation

Title: <b>Proposed Elevations &amp; Plan</b>	
Project & Client: Aidan Cottage 3 Whin Hill Craster Planning Ref: 21/00219/FUL	
REVISIONS	
No. A.C-02	Rev A - Showing West Elevation
Scale: 1:50 @ A2	Date: January 2021
Drawn by: C Waite	


**CHRIS WAITE**  
 BUILDING SURVEYING SERVICES  
 Phone - 07595 780 895  
 Email - [chris@chriswaitesurveying.co.uk](mailto:chris@chriswaitesurveying.co.uk)  
[www.chriswaitesurveying.co.uk](http://www.chriswaitesurveying.co.uk)