


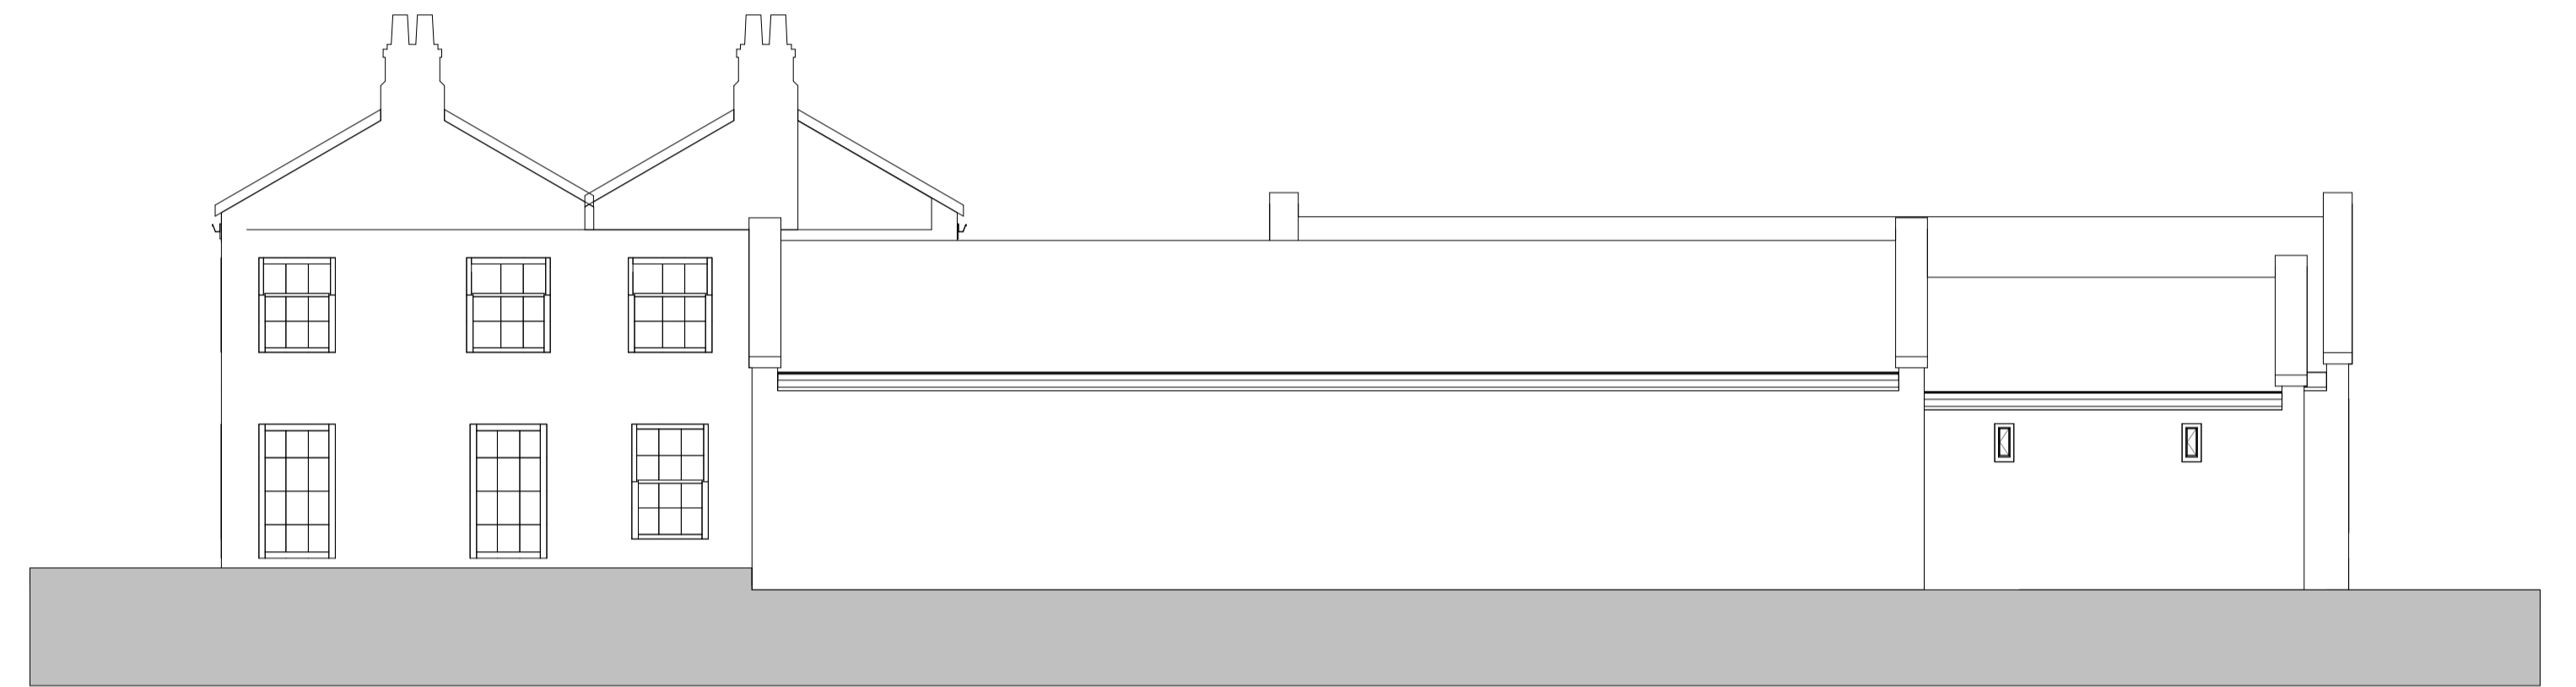

EXISTING NORTH ELEVATION



EXISTING EAST ELEVATION



EXISTING SOUTH ELEVATION



EXISTING WEST ELEVATION


NOTES:

NICHOLSON NAIR ARCHITECTS OWN THE COPYRIGHT OF THIS DESIGN AND DRAWING WHICH MUST NOT BE REPRODUCED IN WHOLE OR PART WITHOUT THE WRITTEN PERMISSION OF NICHOLSON NAIR ARCHITECTS

DISCREPANCIES, AMBIGUITIES AND/OR OMISSIONS BETWEEN THIS DRAWING AND INFORMATION PROVIDED ELSEWHERE MUST BE REPORTED TO THE ARCHITECT BEFORE PROCEEDING

DO NOT SCALE - ALL DIMENSIONS TO BE VERIFIED ON SITE

REV	DESCRIPTION	BY	CHECK	DATE
P01	Initial Issue	CH	CB	21/01/2021

 

VISUAL SCALE 1:100 @ A1

STATUS: **PLANNING**
PROJECT: LEADGATES

DESCRIPTION: Existing Elevations
AUTHOR: CH
SCALE - A1: 1:100
DATE: January 2021
PROJECT NO. 27370
DRAWING NO. 2050
REV. P01

NORTH EAST STUDIO
Whickham, NE16 4PA
0191 420 3090
YORKSHIRE STUDIO
Otley, LS21 3JP
0194 367 0003
admin@nicholsonnair.co.uk
www.nicholsonnair.com



NICHOLSON NAIR ARCHITECTS