


EXISTING GROUND FLOOR PLAN

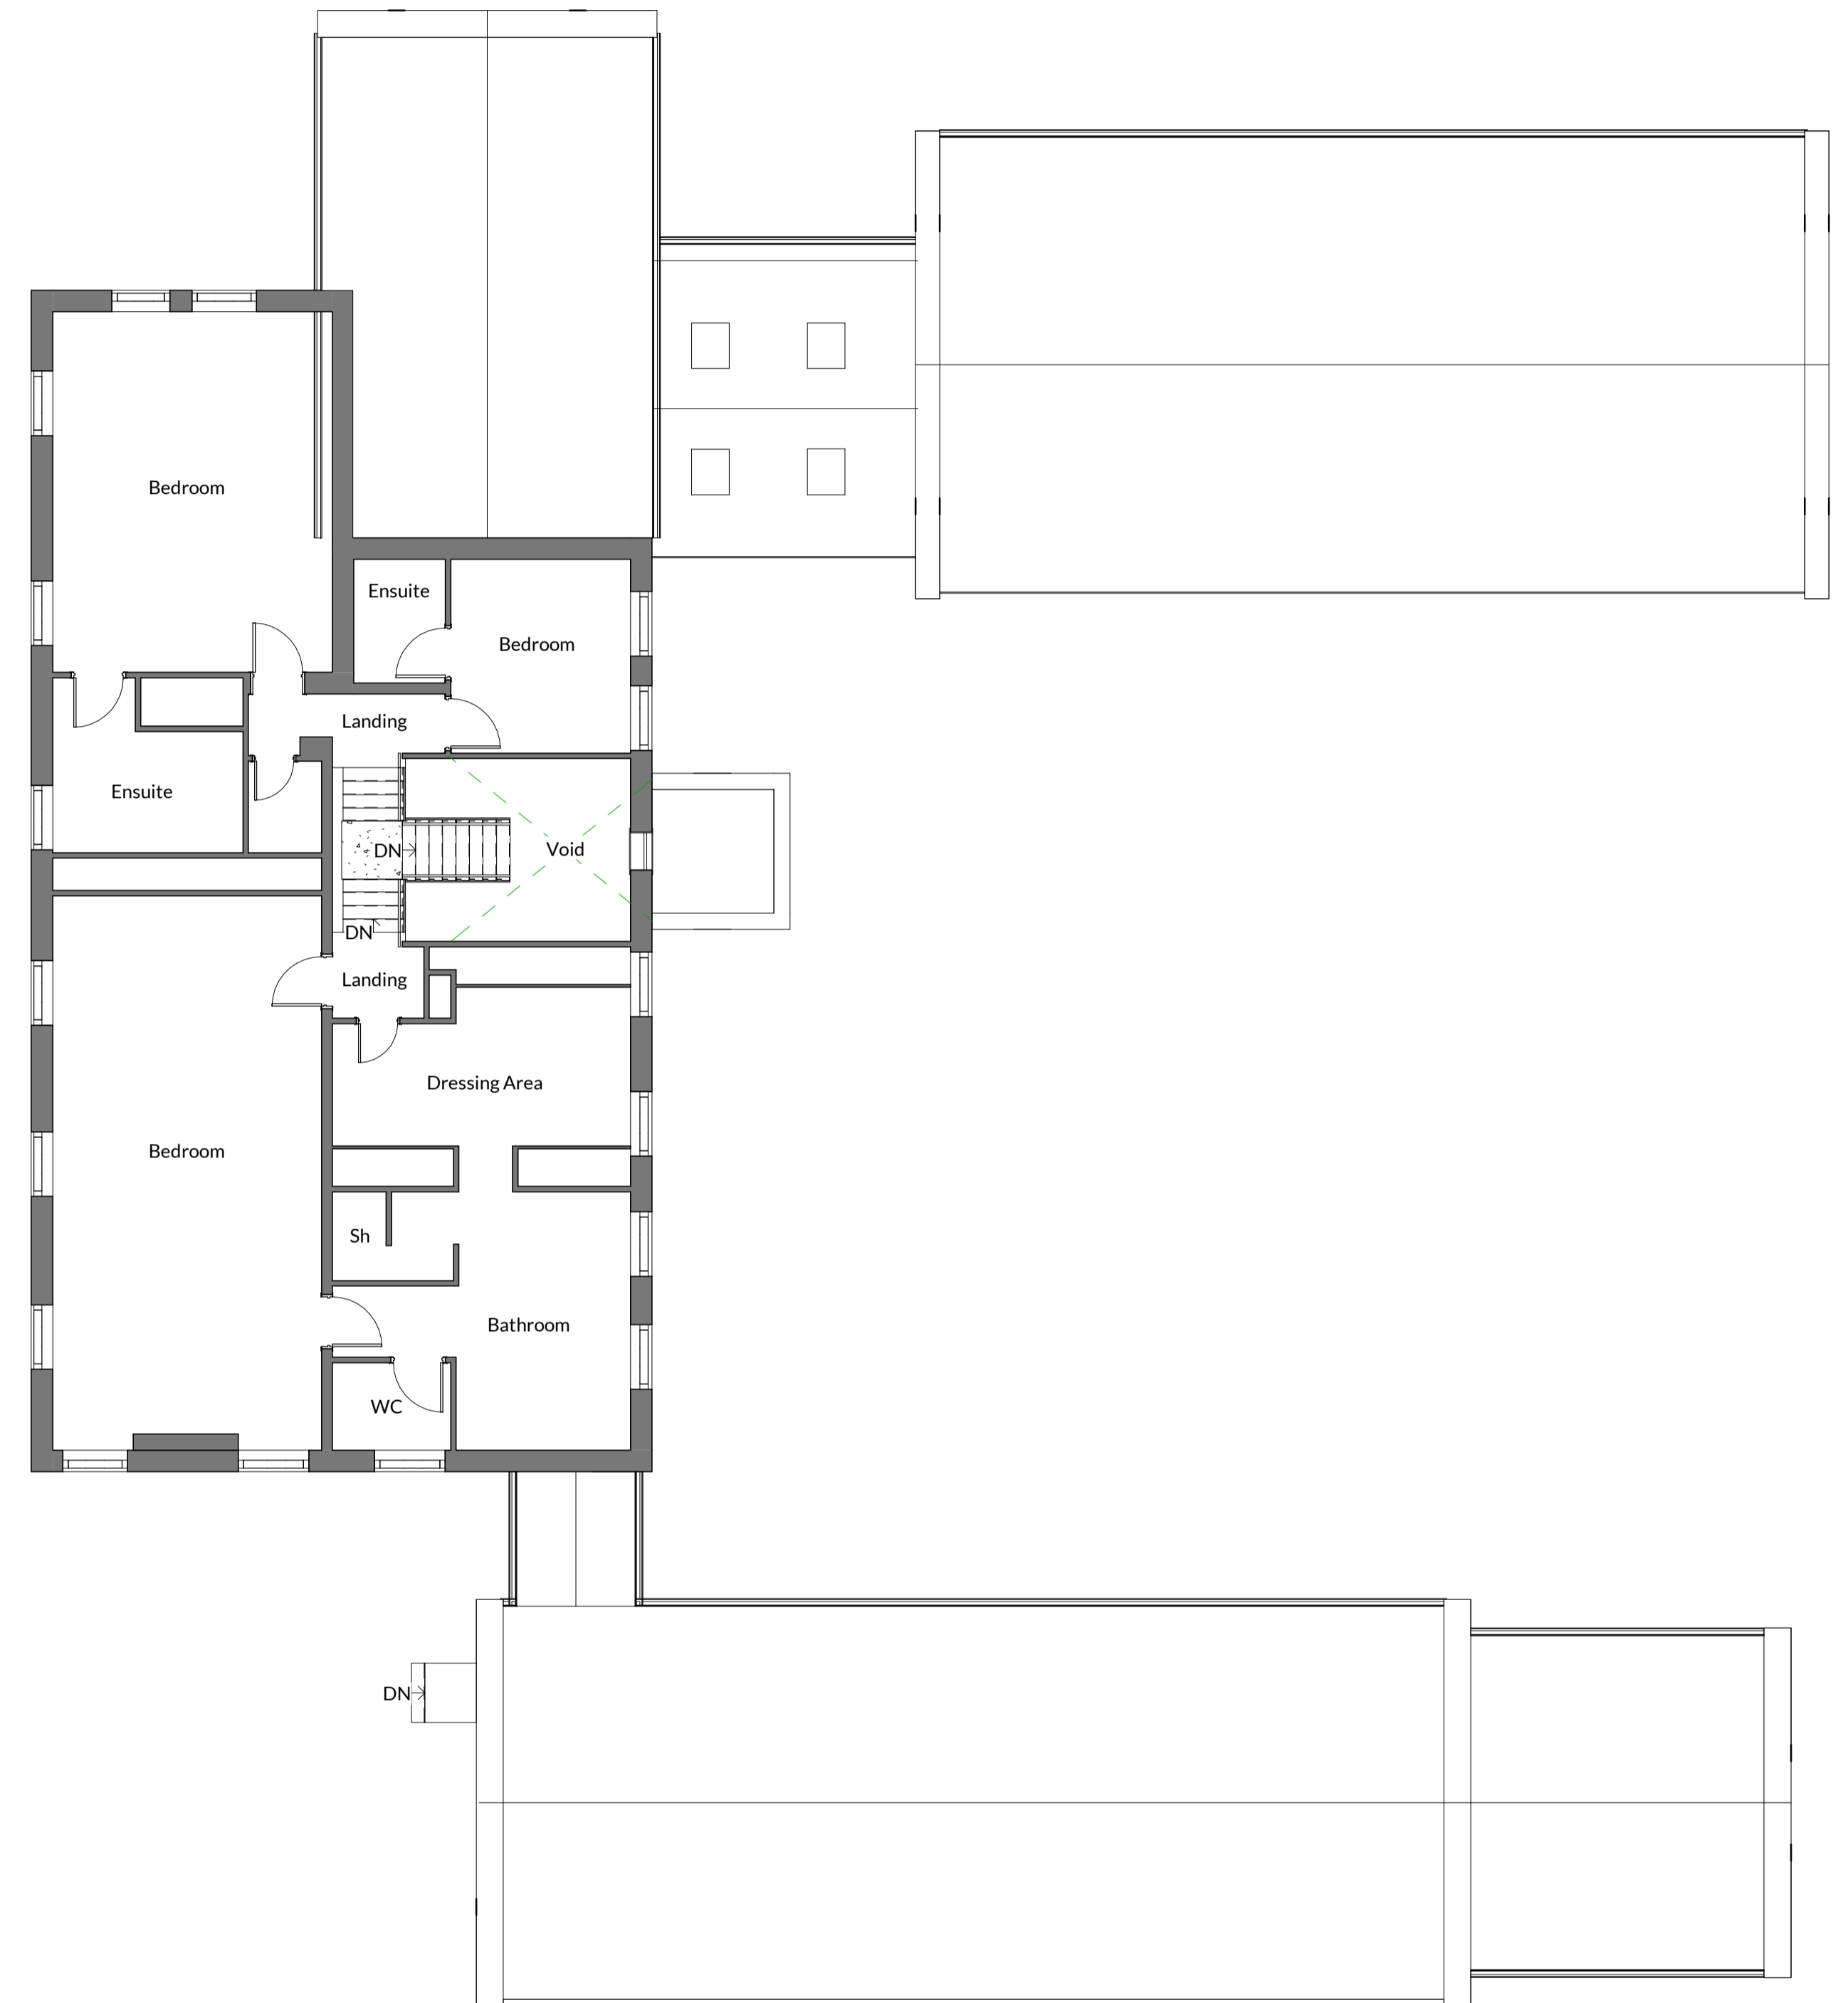


EXISTING FIRST FLOOR PLAN

NOTES:
 NICHOLSON NAIRN ARCHITECTS OWN THE COPYRIGHT OF THIS DESIGN AND DRAWING WHICH MUST NOT BE REPRODUCED IN WHOLE OR PART WITHOUT THE WRITTEN PERMISSION OF NICHOLSON NAIRN ARCHITECTS
 DISCREPANCIES, AMBIGUITIES AND/OR OMISSIONS BETWEEN THIS DRAWING AND INFORMATION PROVIDED ELSEWHERE MUST BE REPORTED TO THE ARCHITECT BEFORE PROCEEDING
 DO NOT SCALE - ALL DIMENSIONS TO BE VERIFIED ON SITE

REV	DESCRIPTION	BY	CHECK	DATE
P01	Initial Issue	CH	CB	21/01/2021



VISUAL SCALE 1:100 @ A1

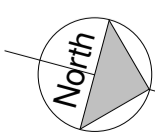

STATUS: **PLANNING**
 PROJECT: LEADGATES
 DESCRIPTION: Existing Floor Plans
 AUTHOR: CH SCALE - A1: 1:100 DATE: January 2021
 PROJECT NO. 27370 DRAWING NO. 2010 REV. P01

NORTH EAST STUDIO
 Whickham, NE16 4PA
 0191 420 3090
YORKSHIRE STUDIO
 Otley, LS21 3JP
 0194 367 0003
 admin@nicholsonnairn.co.uk
 www.nicholsonnairn.com

