



SITE PLAN Scale 1:200

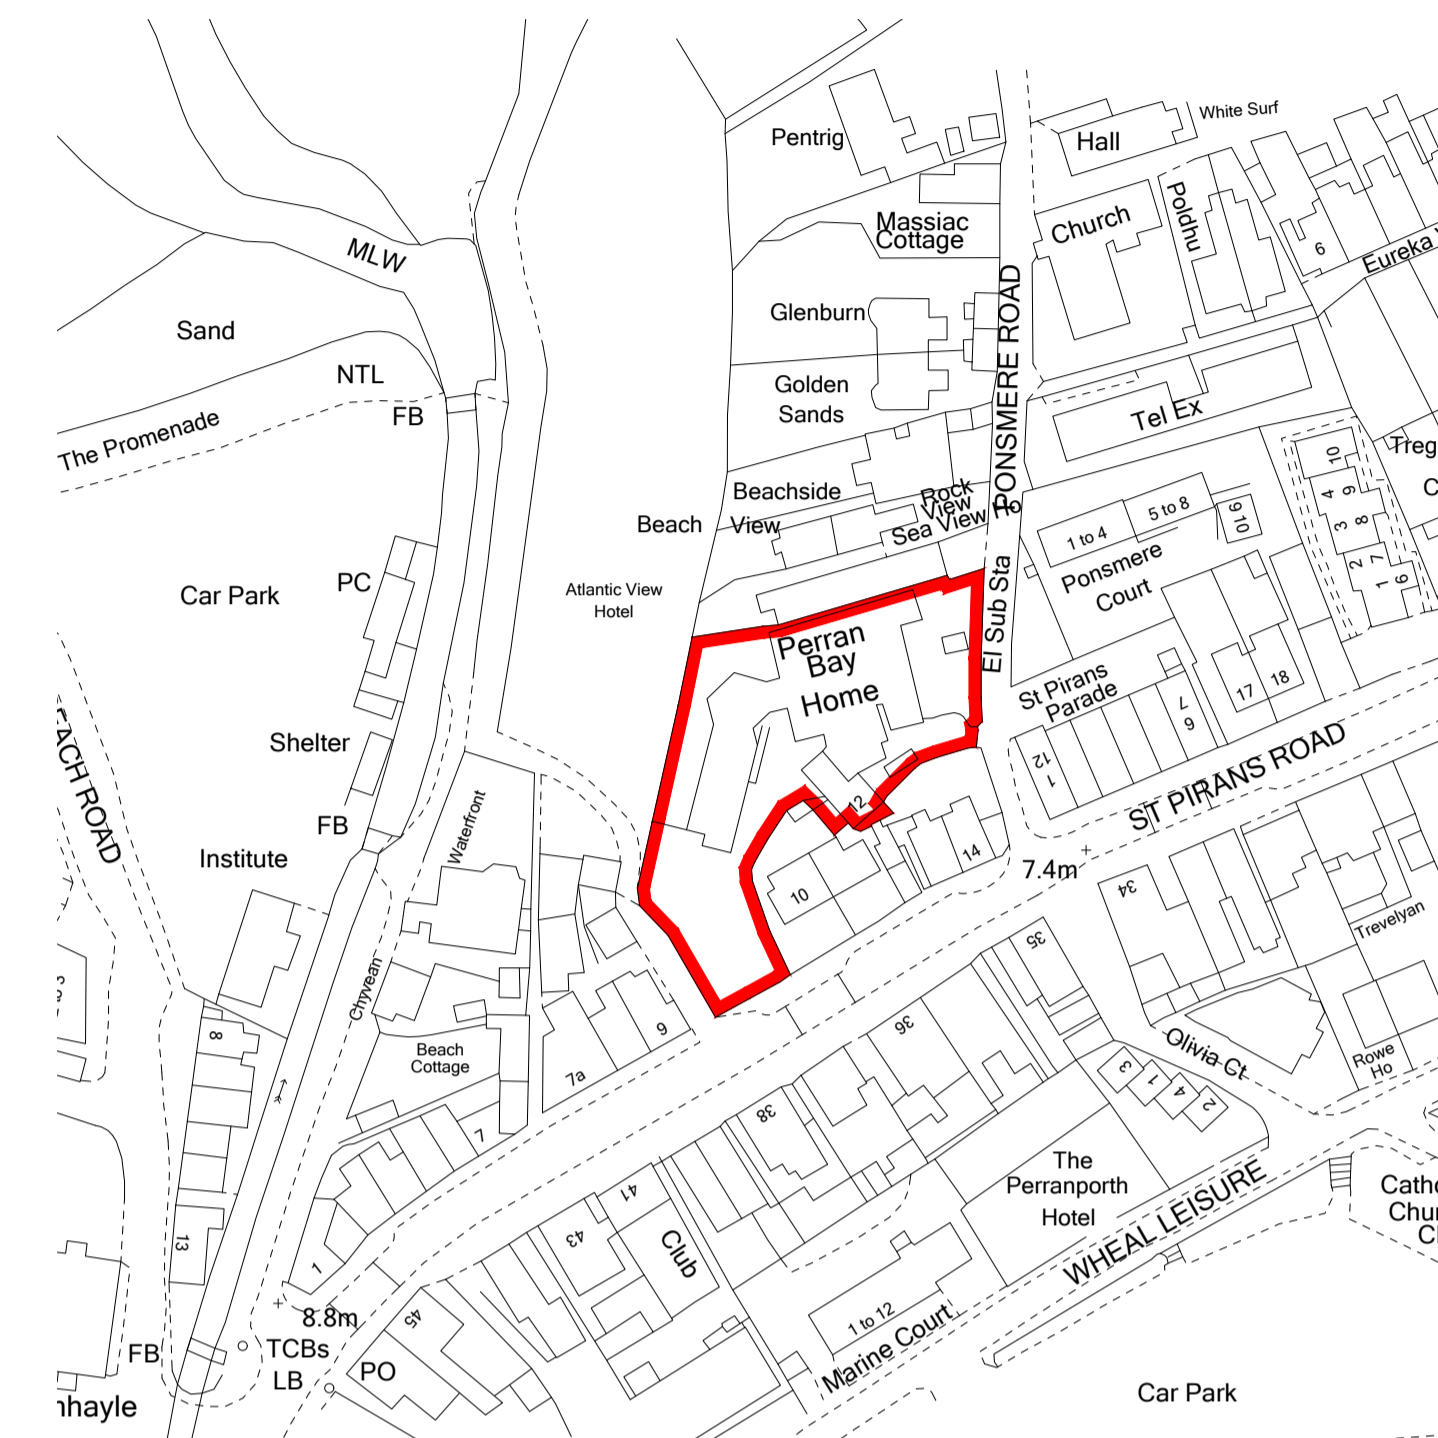

SITE LOCATION PLAN Scale 1:1250

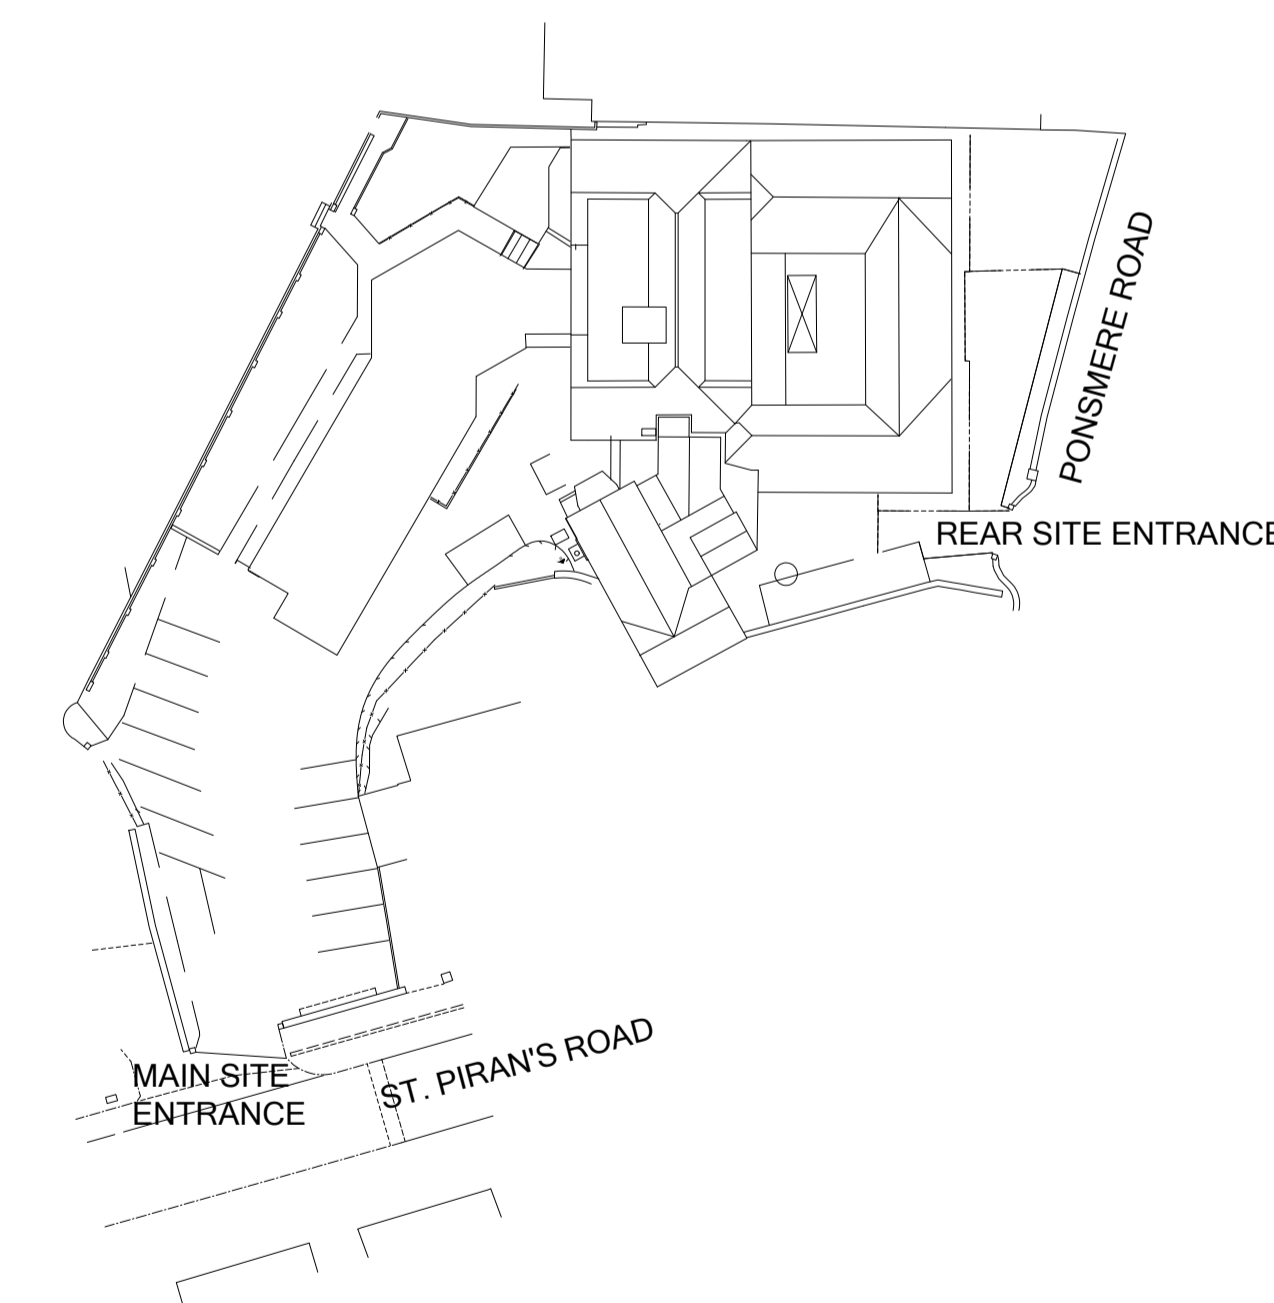

BLOCK PLAN Scale 1:500

REVISION NOTE DATE
KEITH WOTTON ARCHITECTURAL SERVICES
 16 PENDEEN CRESCENT THREEMILESTONE
 TRURO TR3 6SP
 Mob. 07900 676469 e-mail kw.architectural@btinternet.com

TITLE AUTHOR
ROOM IMPROVEMENTS AND ALTERATIONS KW
 PERRAN BAY CARE HOME
 PERRANPORTH
 CLIENT DATE
 CORNWALL OLD PEOPLES HOUSING SOCIETY 16-10-2020
 DRAWING SCALE
 SITE LOCATION PLAN, BLOCK PLAN AND SITE PLAN AS NOTED @ A1

STATUS	DRAWING No.	REVISION
PLANNING	331-010	