


SITE PLAN Scale 1:200



SITE LOCATION PLAN Scale 1:1250

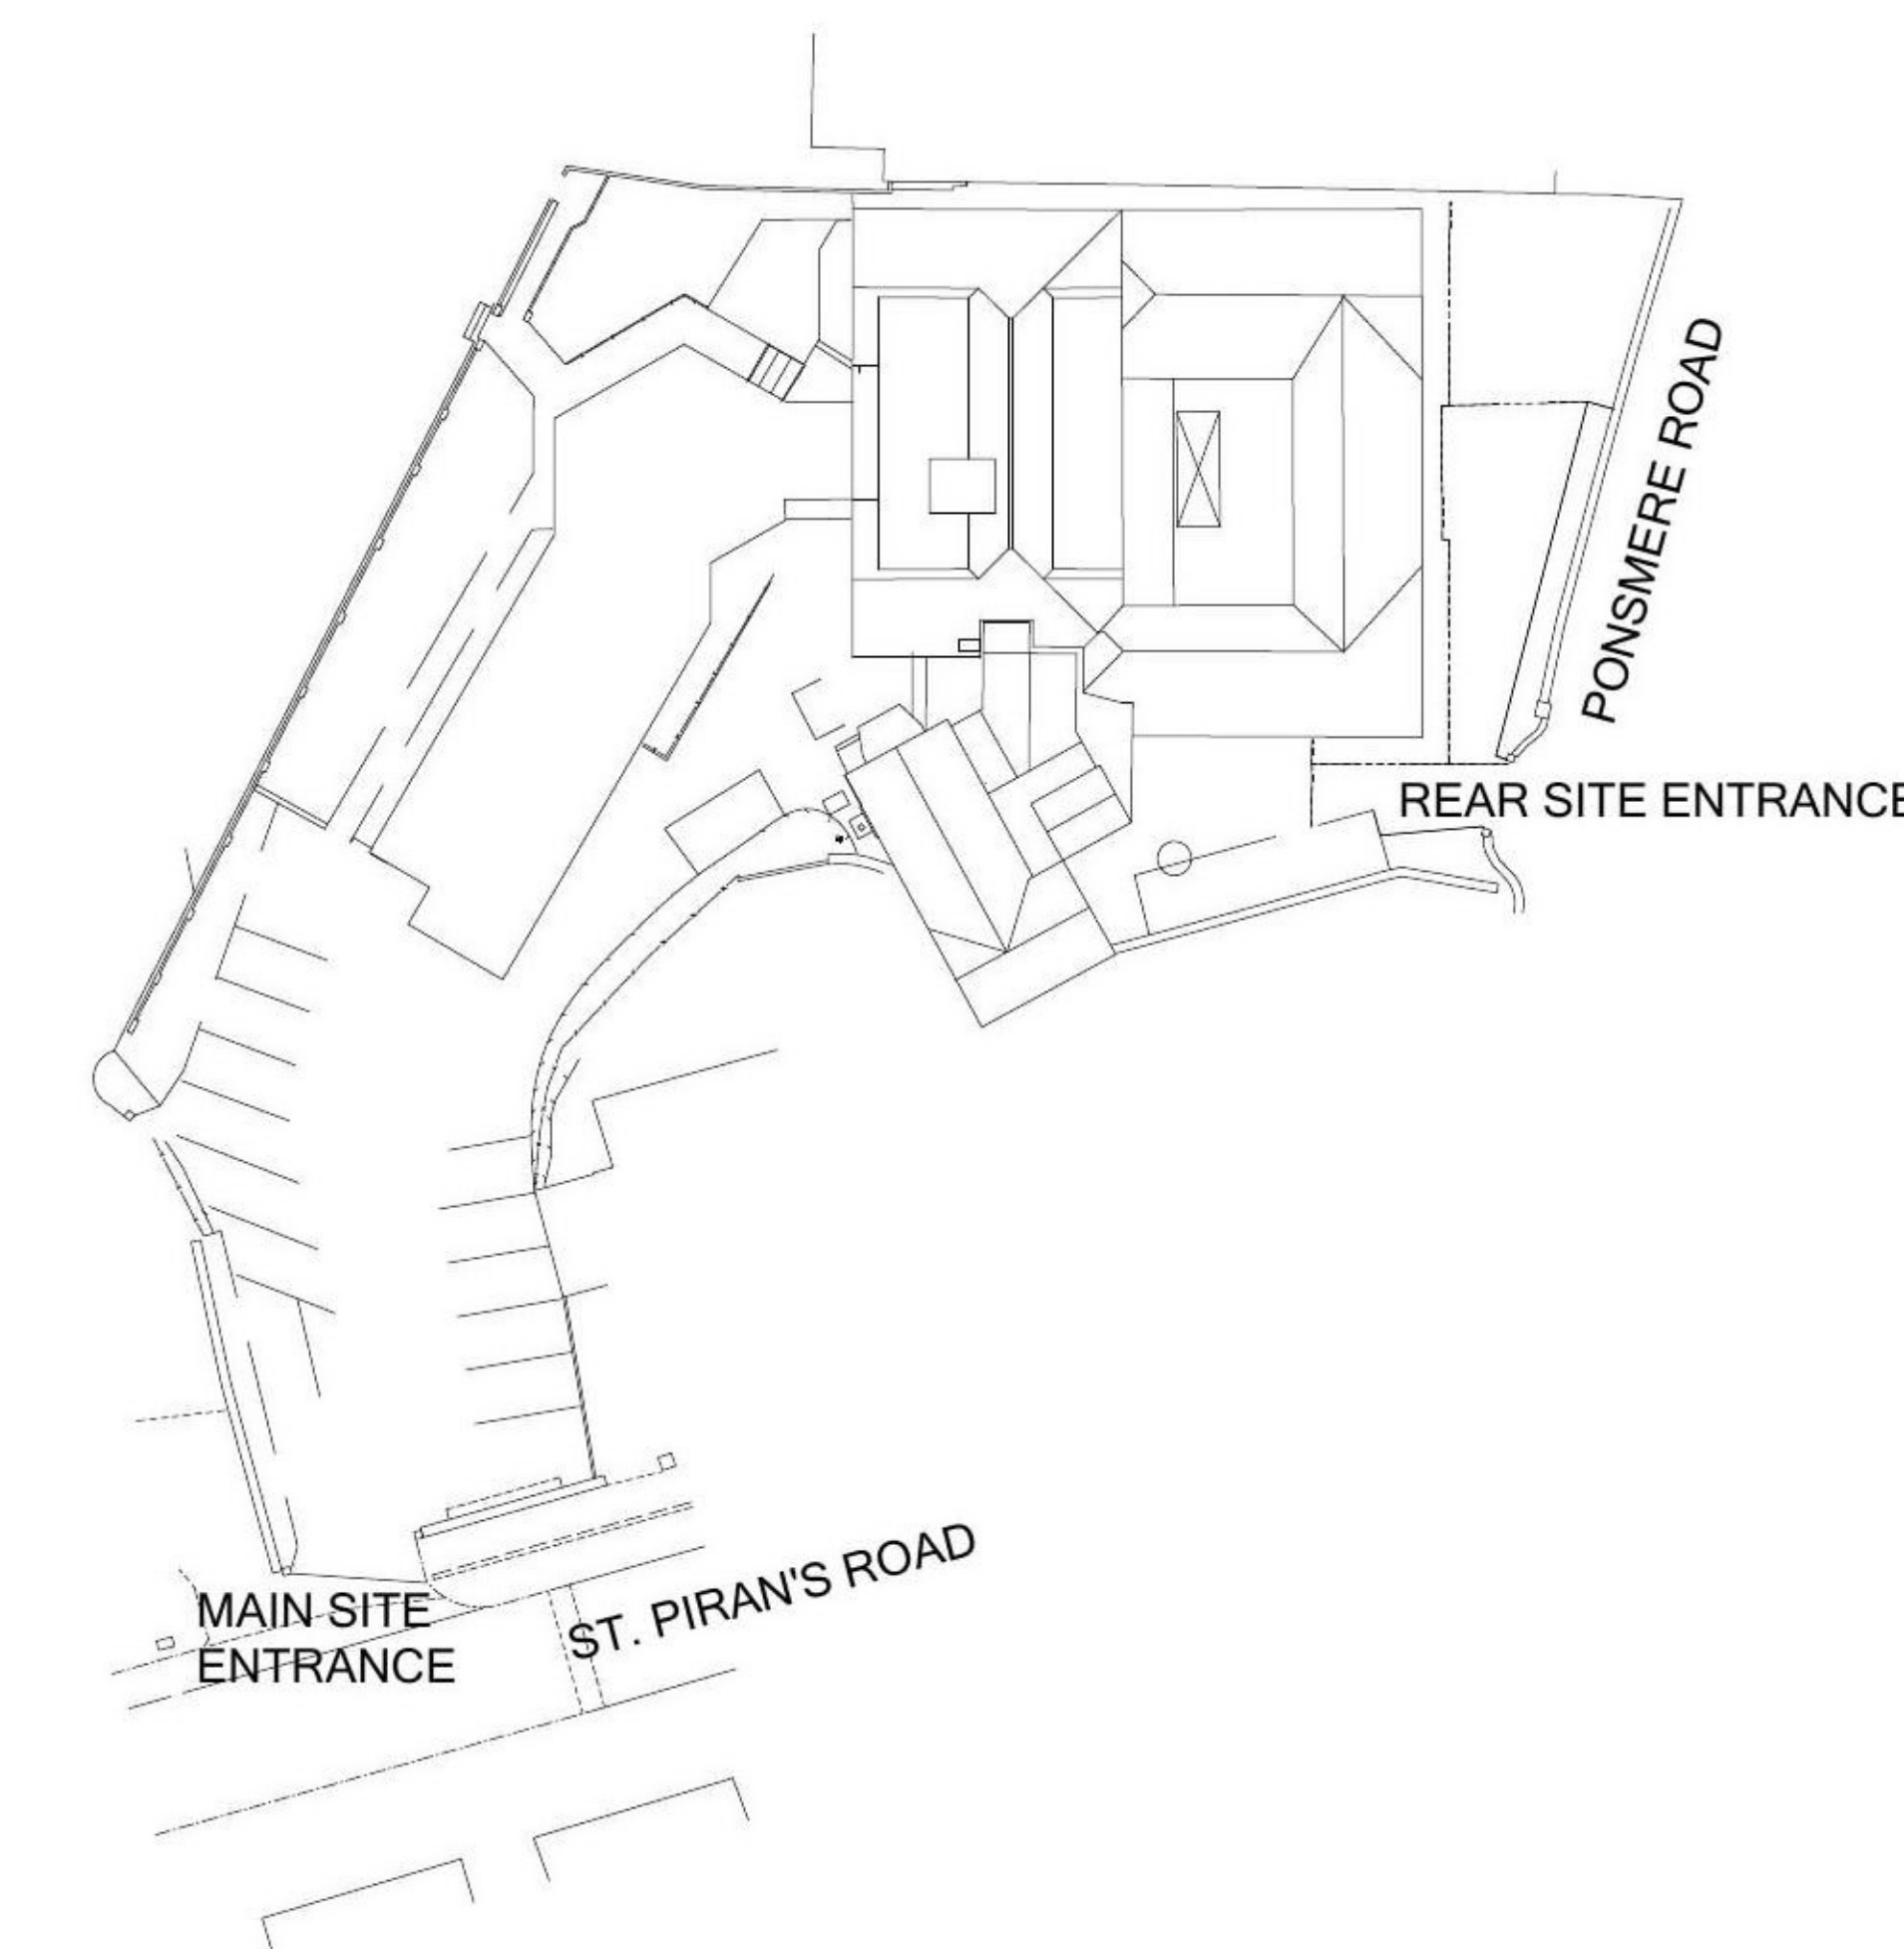

BLOCK PLAN Scale 1:500

REVISION	NOTE	DATE
KEITH WOTTON ARCHITECTURAL SERVICES 16 PENDEEN CRESCENT THREEMILESTONE TRURO TR3 6SP		

TITLE	AUTHOR	DATE	SCALE
ROOM IMPROVEMENTS AND ALTERATIONS PERRAN BAY CARE HOME PERRANPORTH	KW		
CORNWALL OLD PEOPLES HOUSING SOCIETY		16-10-2020	
SITE LOCATION PLAN, BLOCK PLAN AND SITE PLAN			AS NOTED @ A1

DATE	DRAWING NO.	REVISION
PLANNING	331-010	