


REAR OF 105 EVESHAM ROAD


As Existing

GENERAL NOTES:


- 1. Artist's impressions and site axo's are for representation purpose only.
- 2. Neighbours property is not surveyed and it is only shown as part of site context.

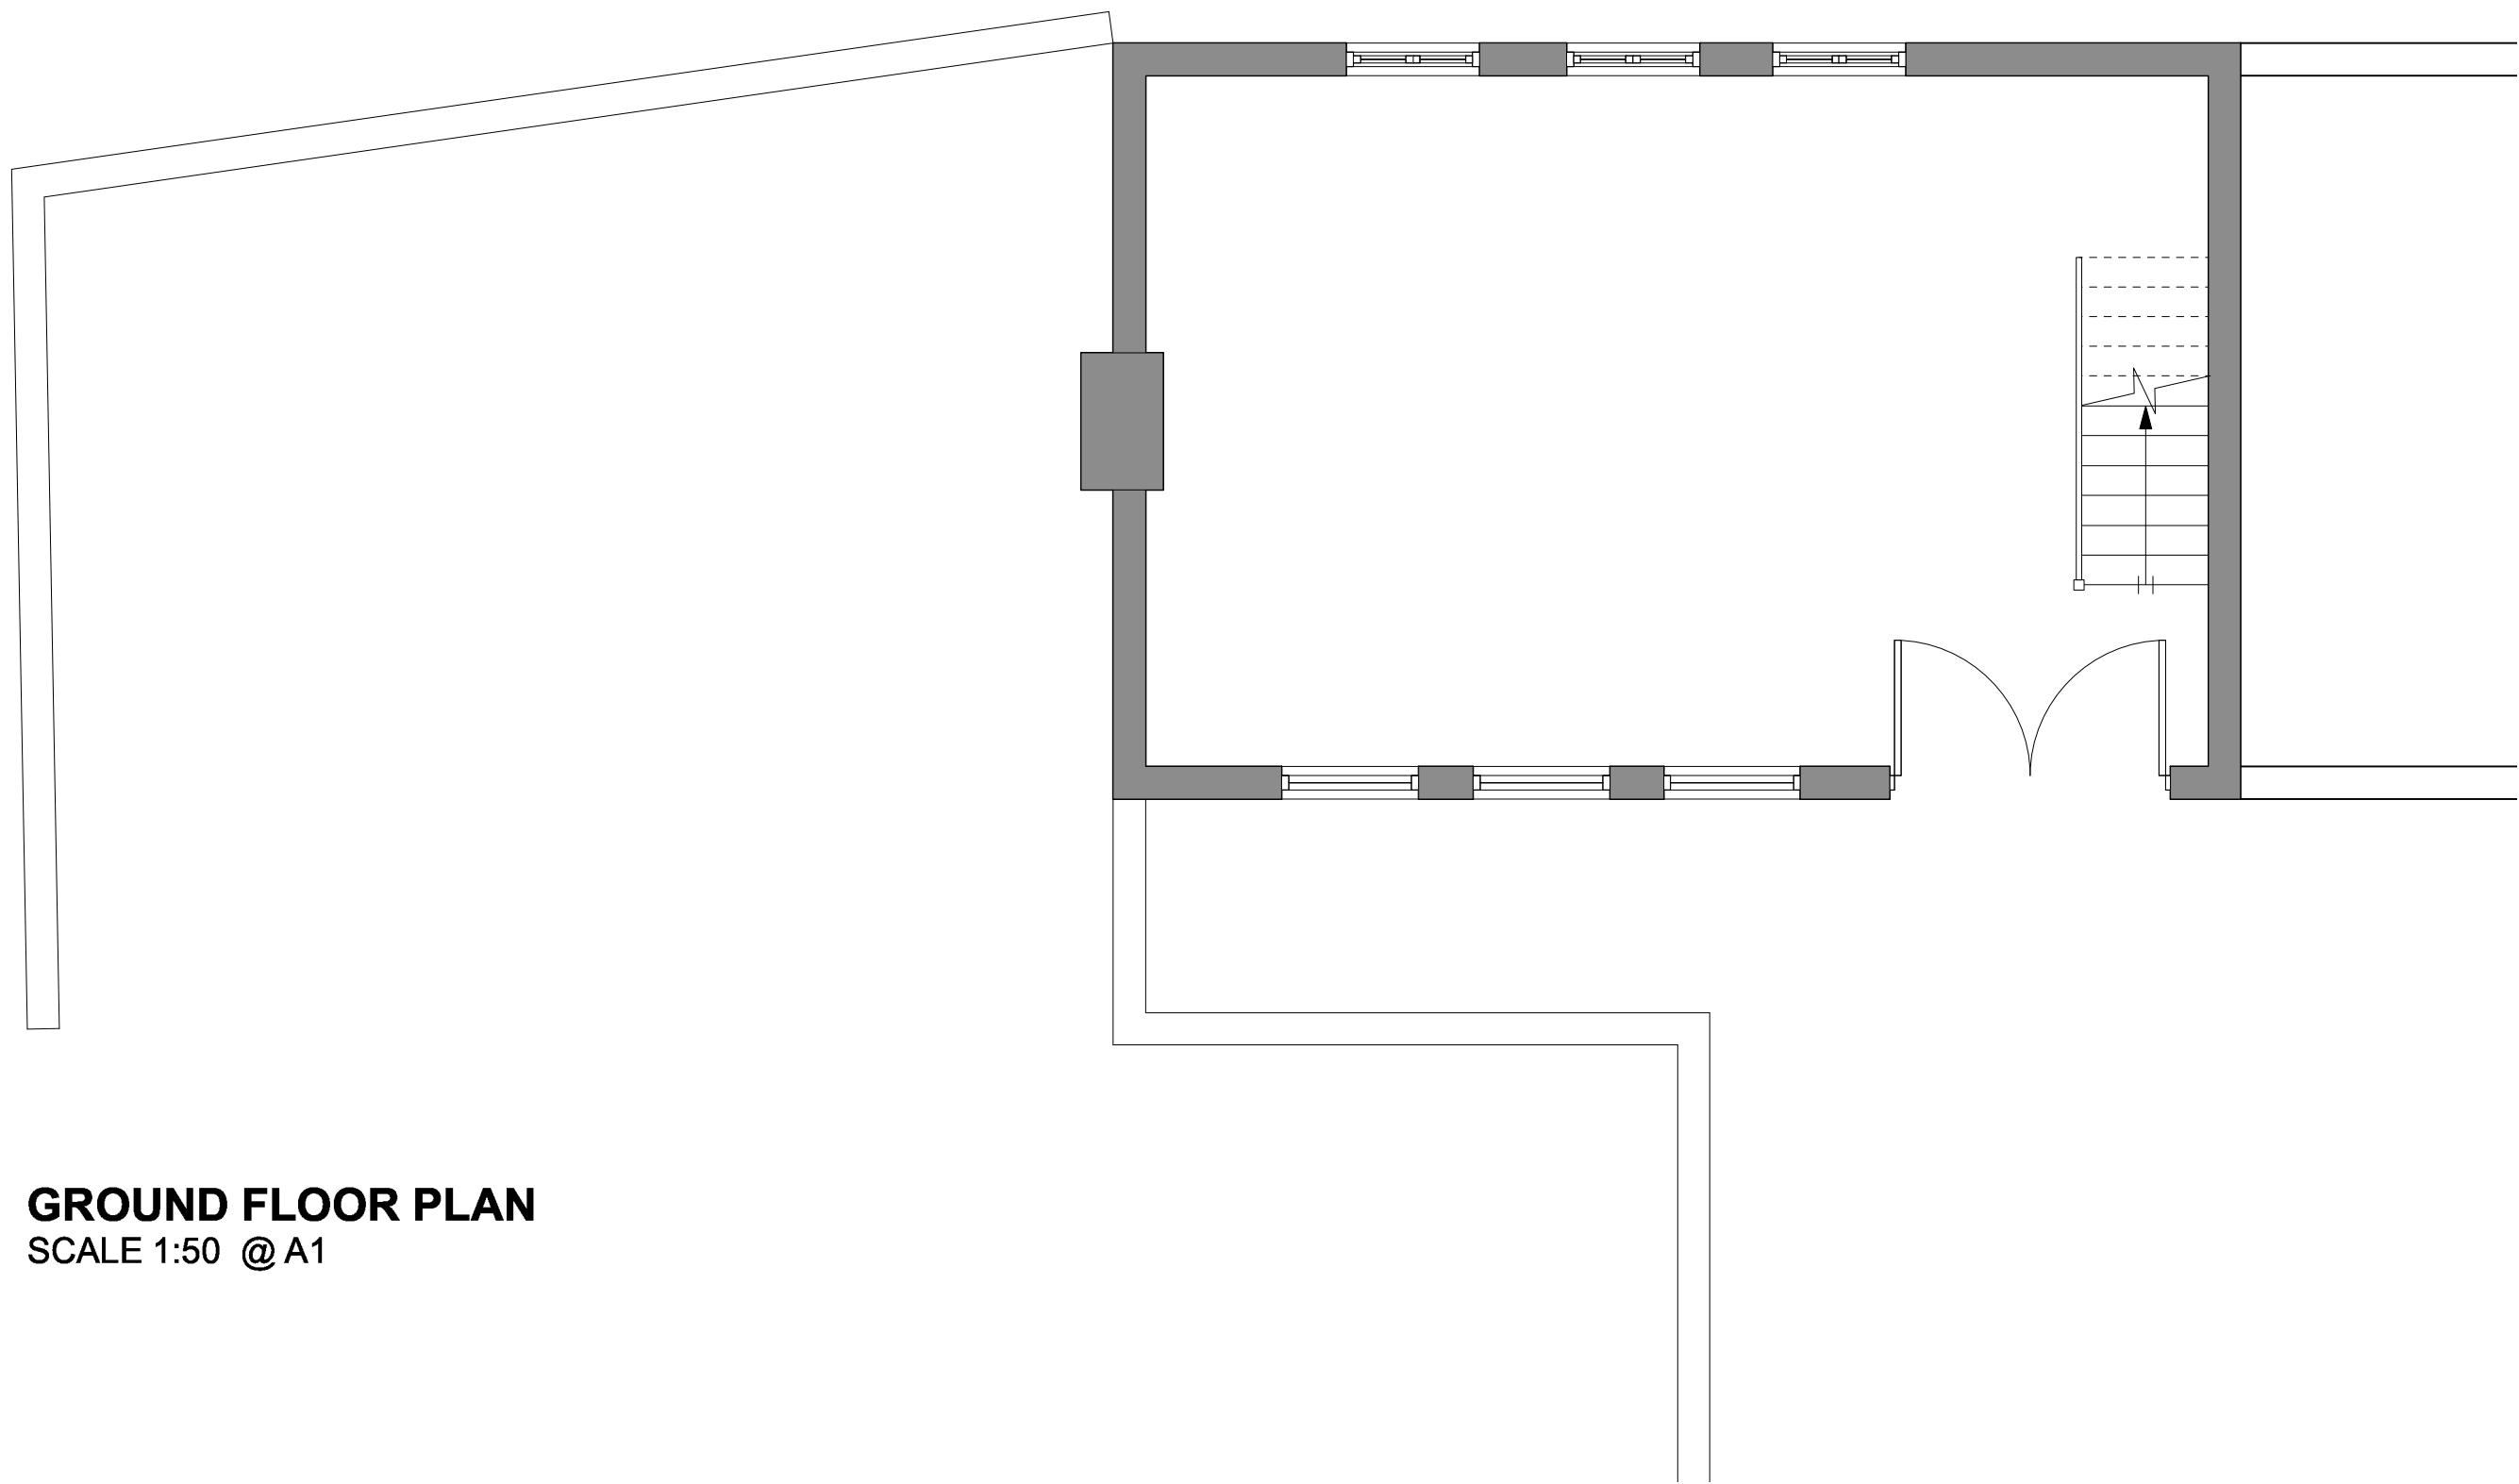

GROUND FLOOR PLAN
SCALE 1:50 @ A1

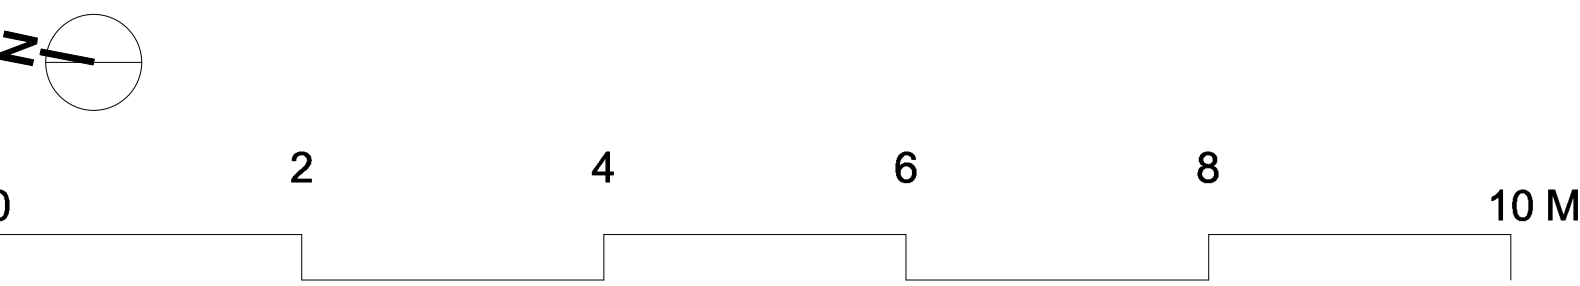

Scale 1:50 @ A1

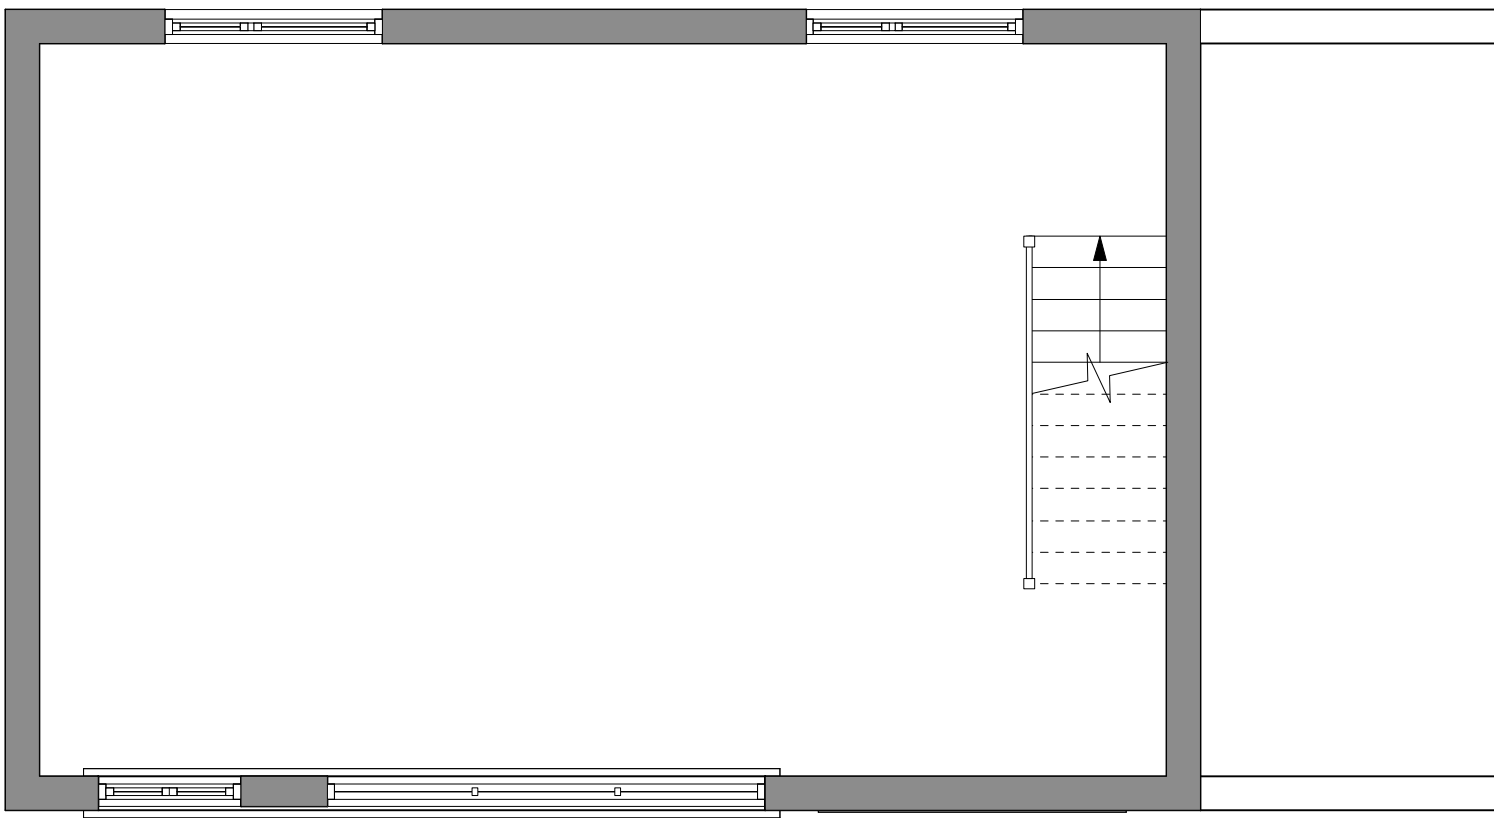

FIRST FLOOR PLAN
SCALE 1:50 @ A1



ROOF PLAN
SCALE 1:50 @ A1