

# REAR OF 105 EVESHAM ROAD


As Proposed

**DRAWINGS NOTE:**


- 1. Re-roofed using slate or similar to match existing.
- 2. Restore existing brickwork.
- 3. New windows to match existing in style.
- 4. Rooflights to be conservation style or similar.
- 5. Fill in first floor windows on West elevation.

**GENERAL NOTES:**


- 1. Artist's impressions and site axo's are for representation purpose only.
- 2. Neighbours property is not surveyed and it is only shown as part of site context.

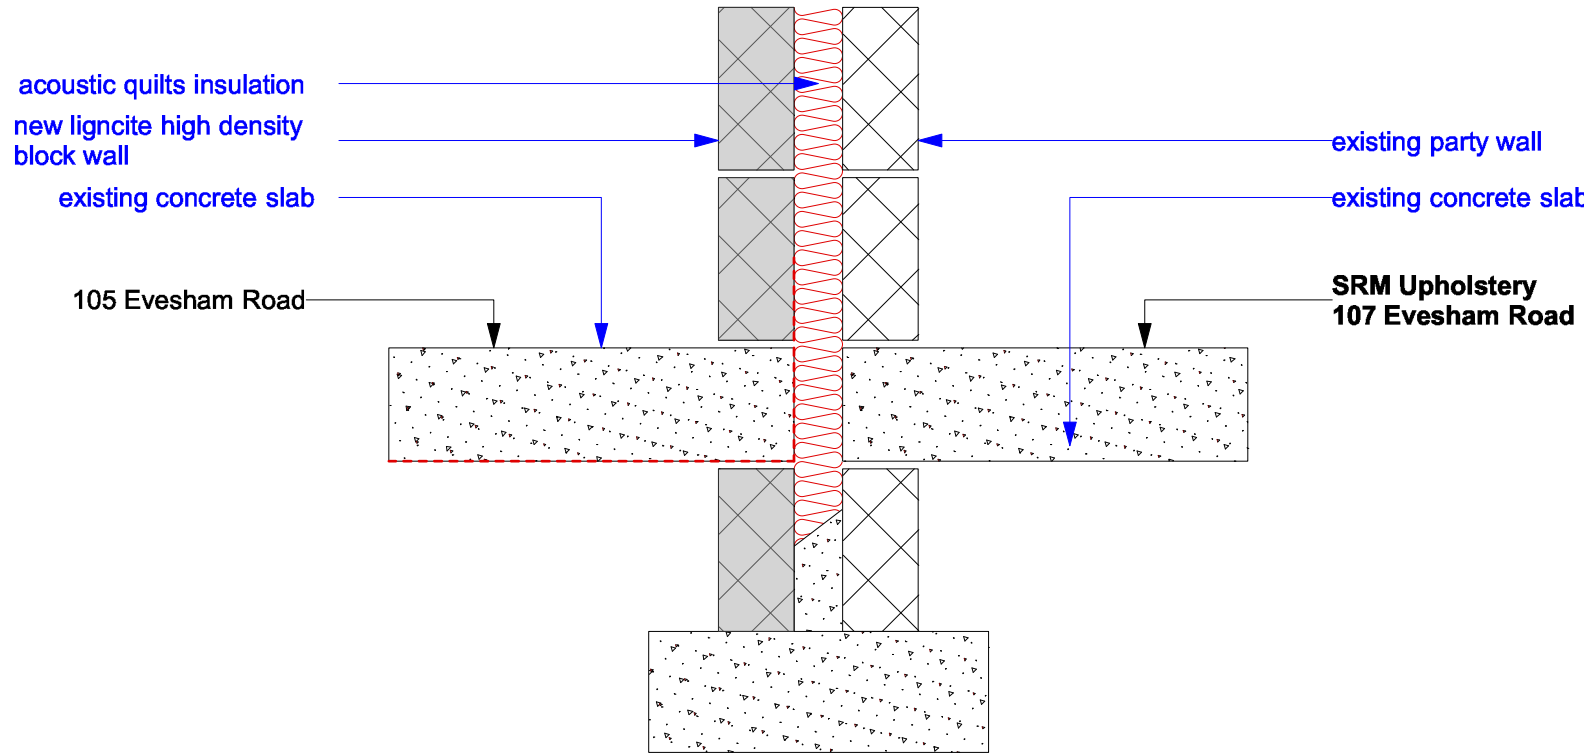


**DETAIL 01 - PARTY WALL**  
SCALE 1:10 @ A1

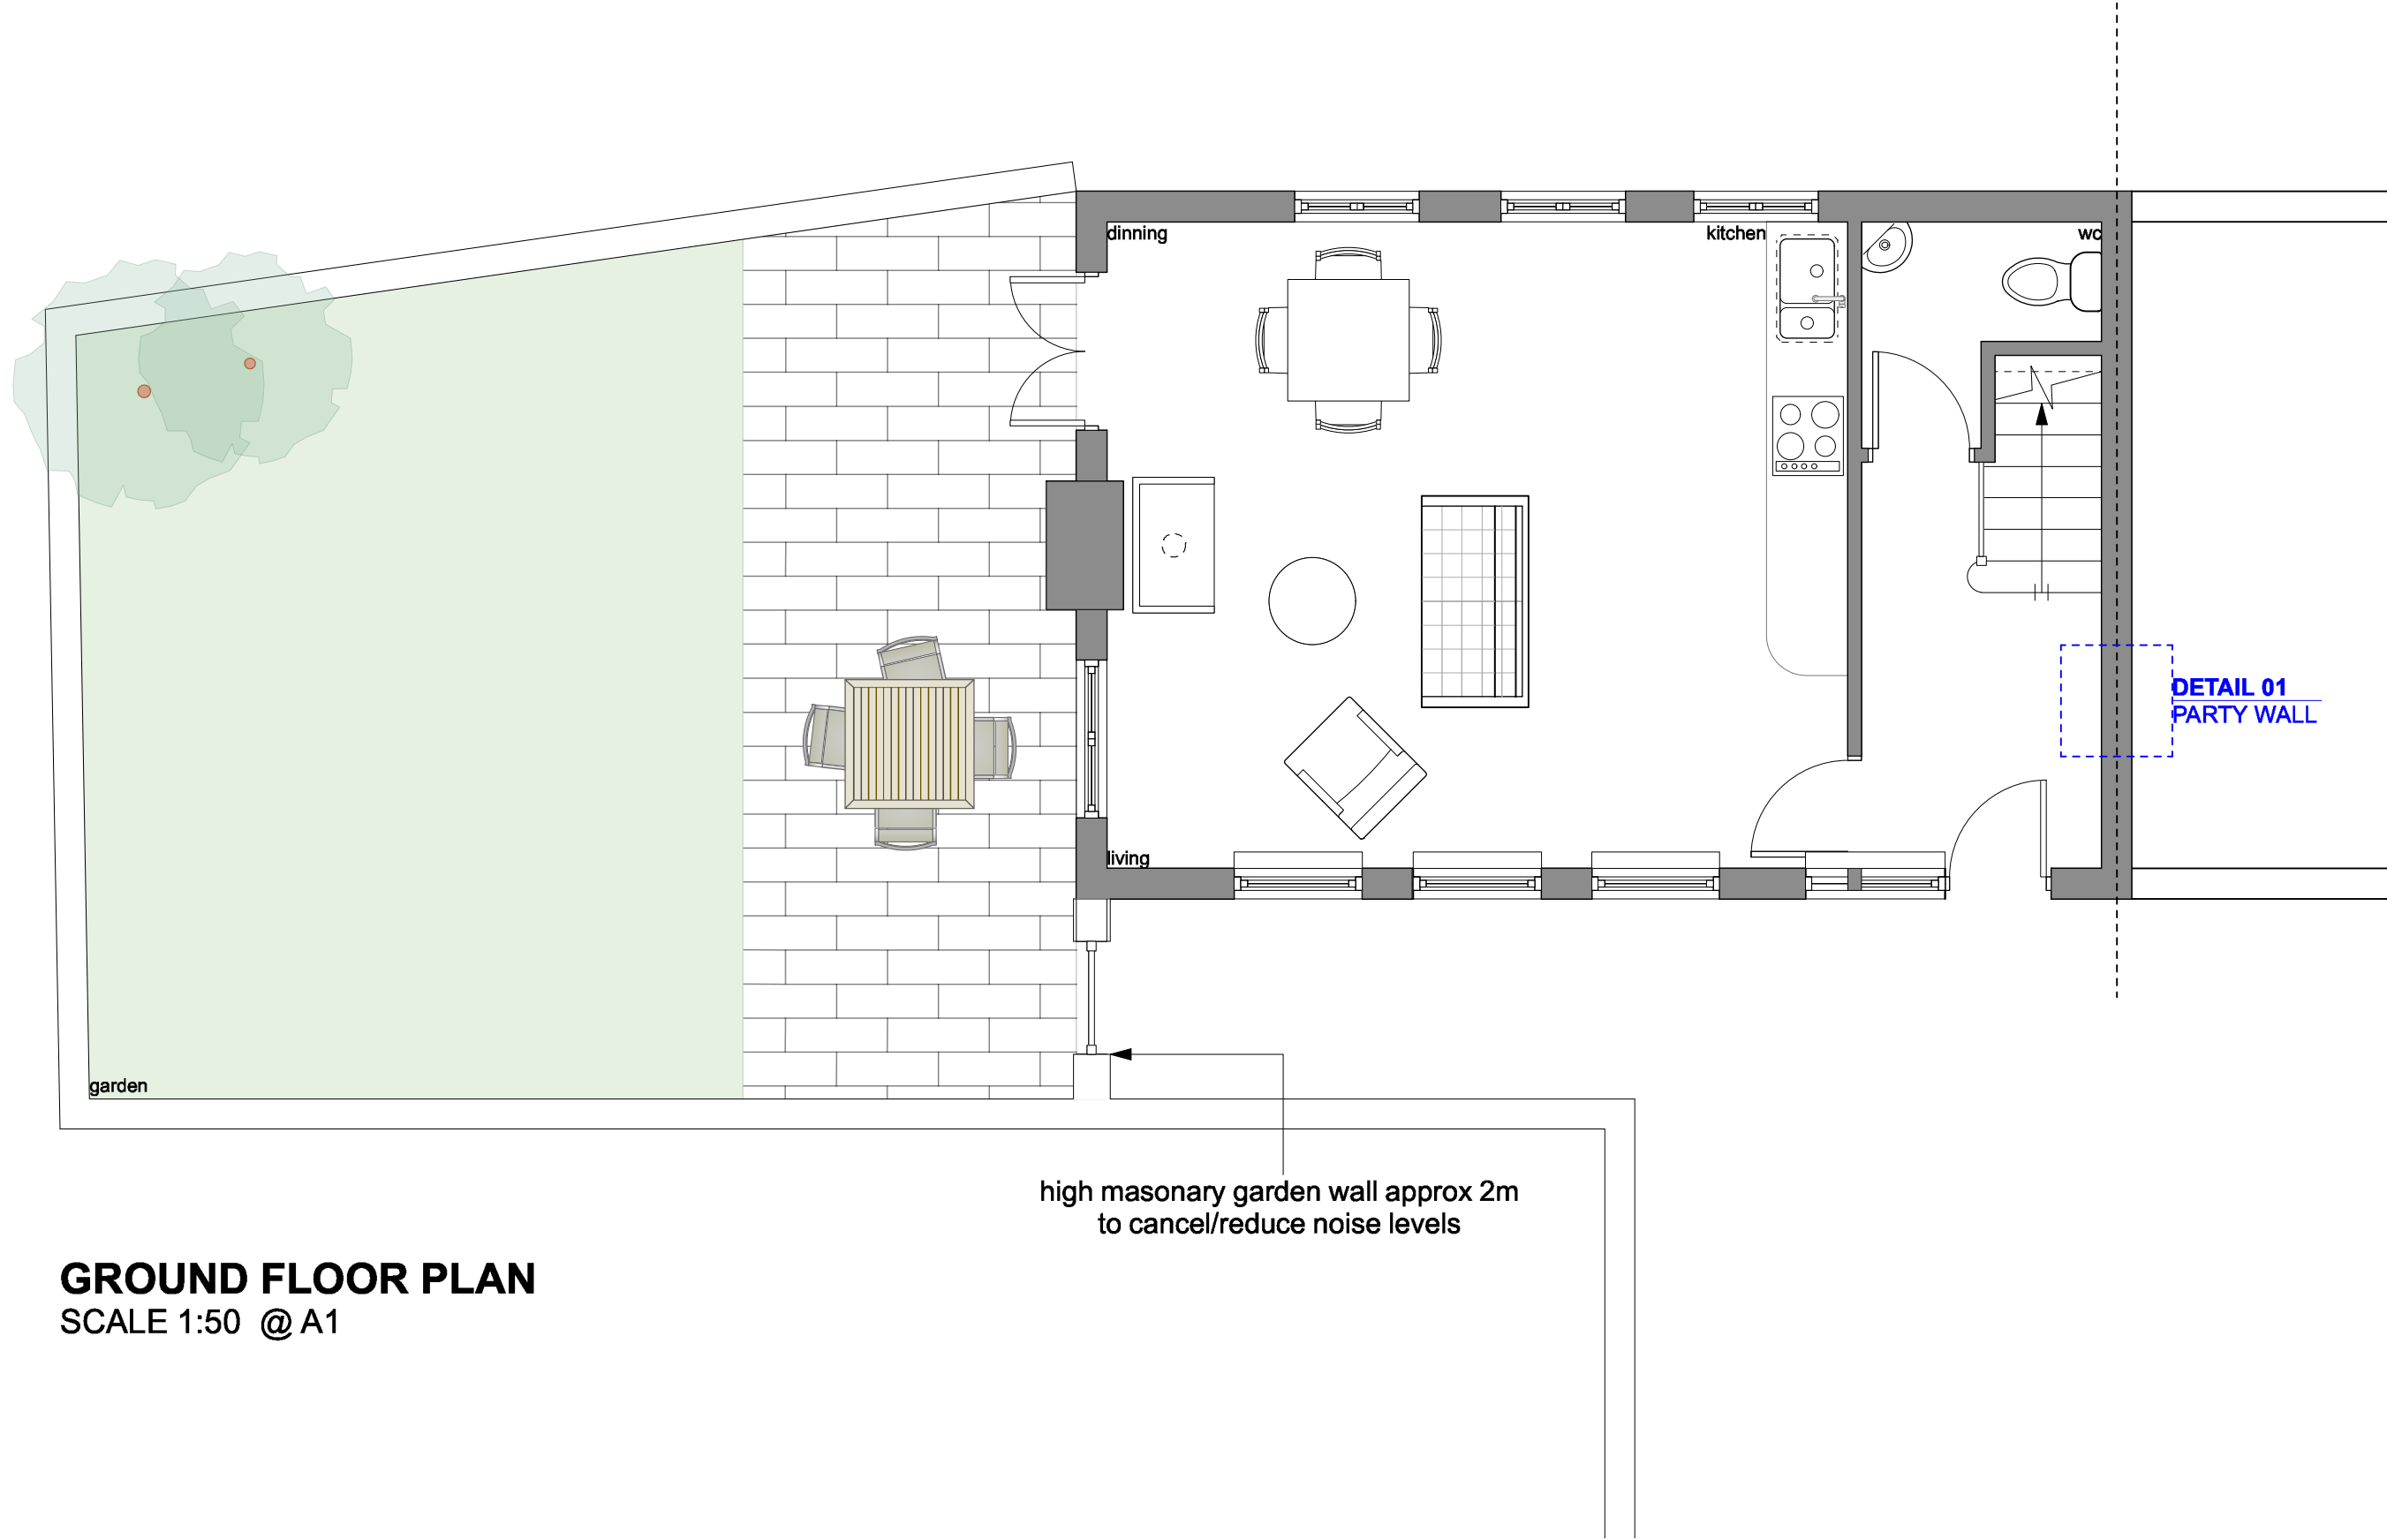


**GROUND FLOOR PLAN**  
SCALE 1:50 @ A1

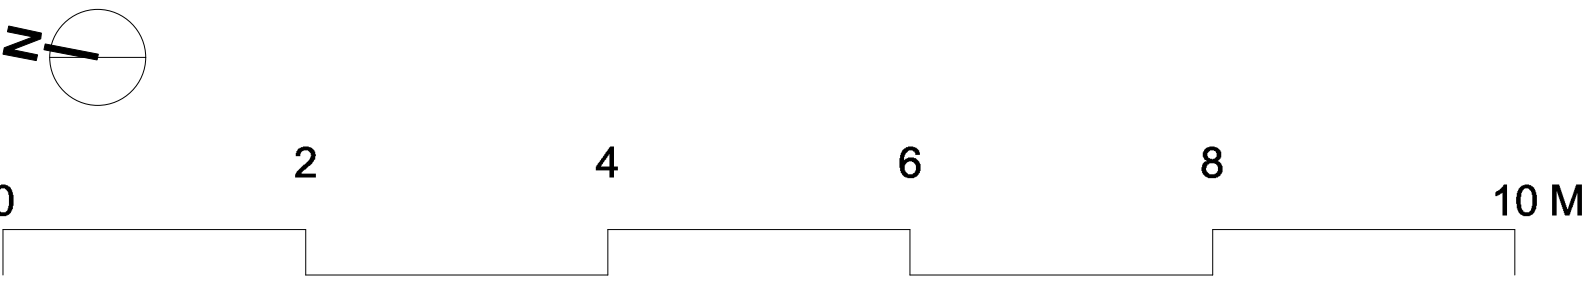

Scale 1:50 @ A1

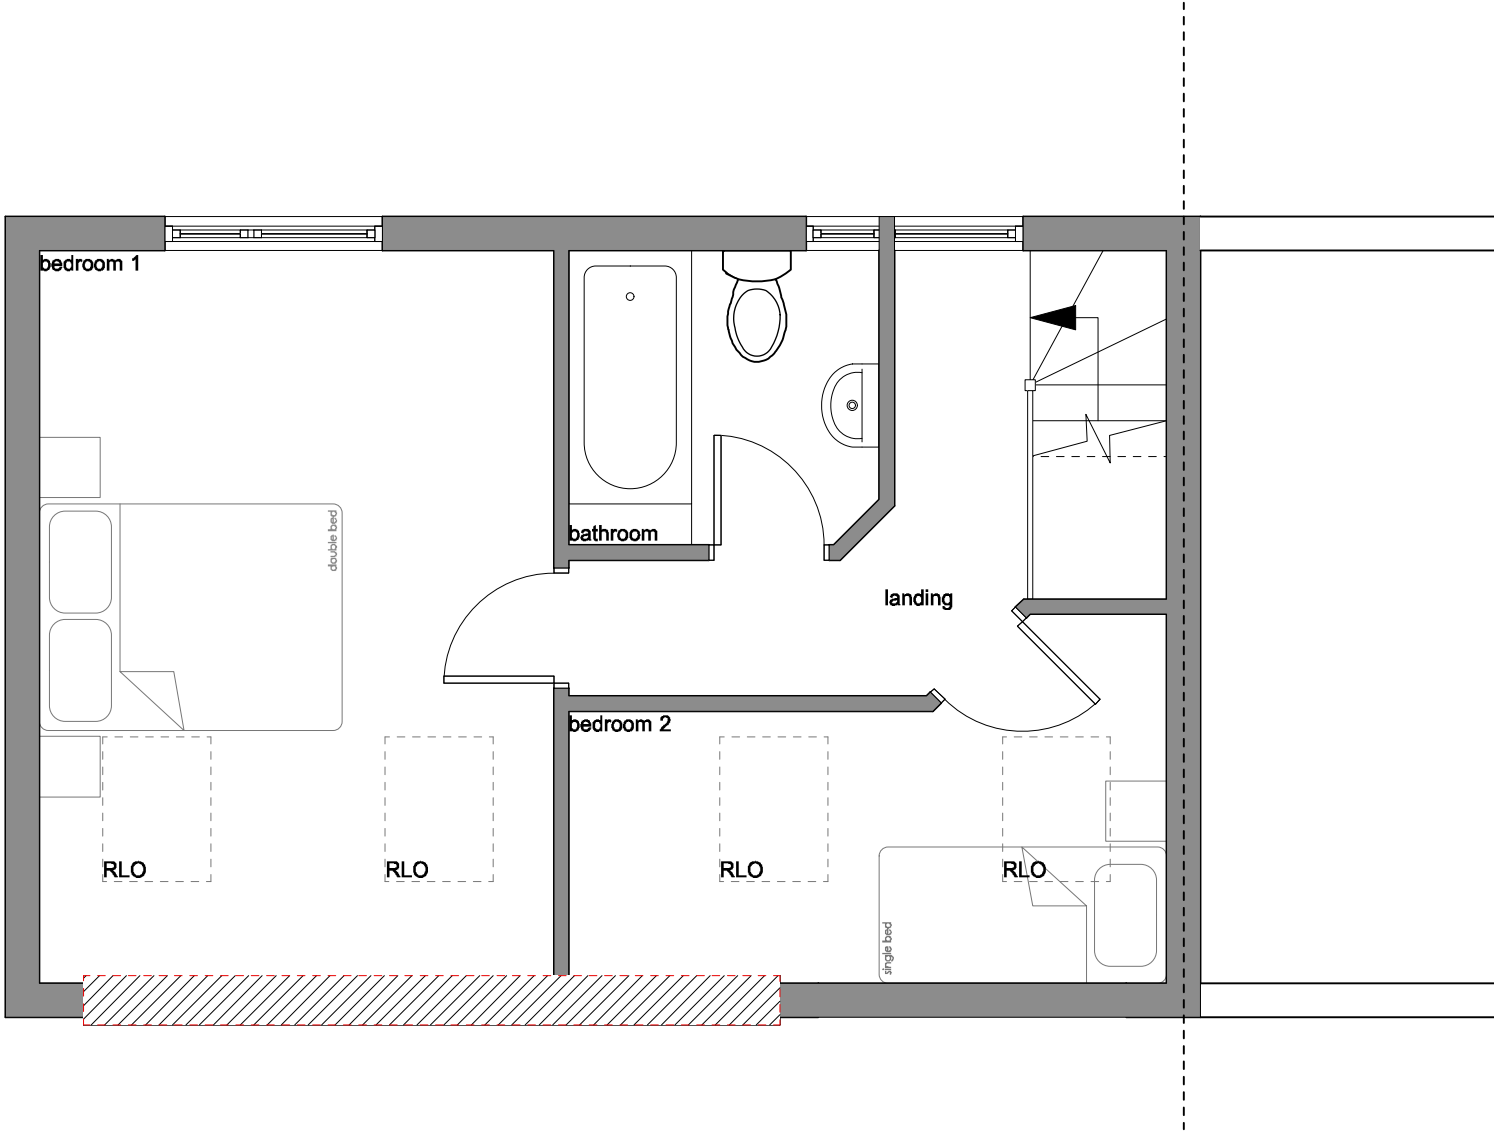

**FIRST FLOOR PLAN**  
SCALE 1:50 @ A1

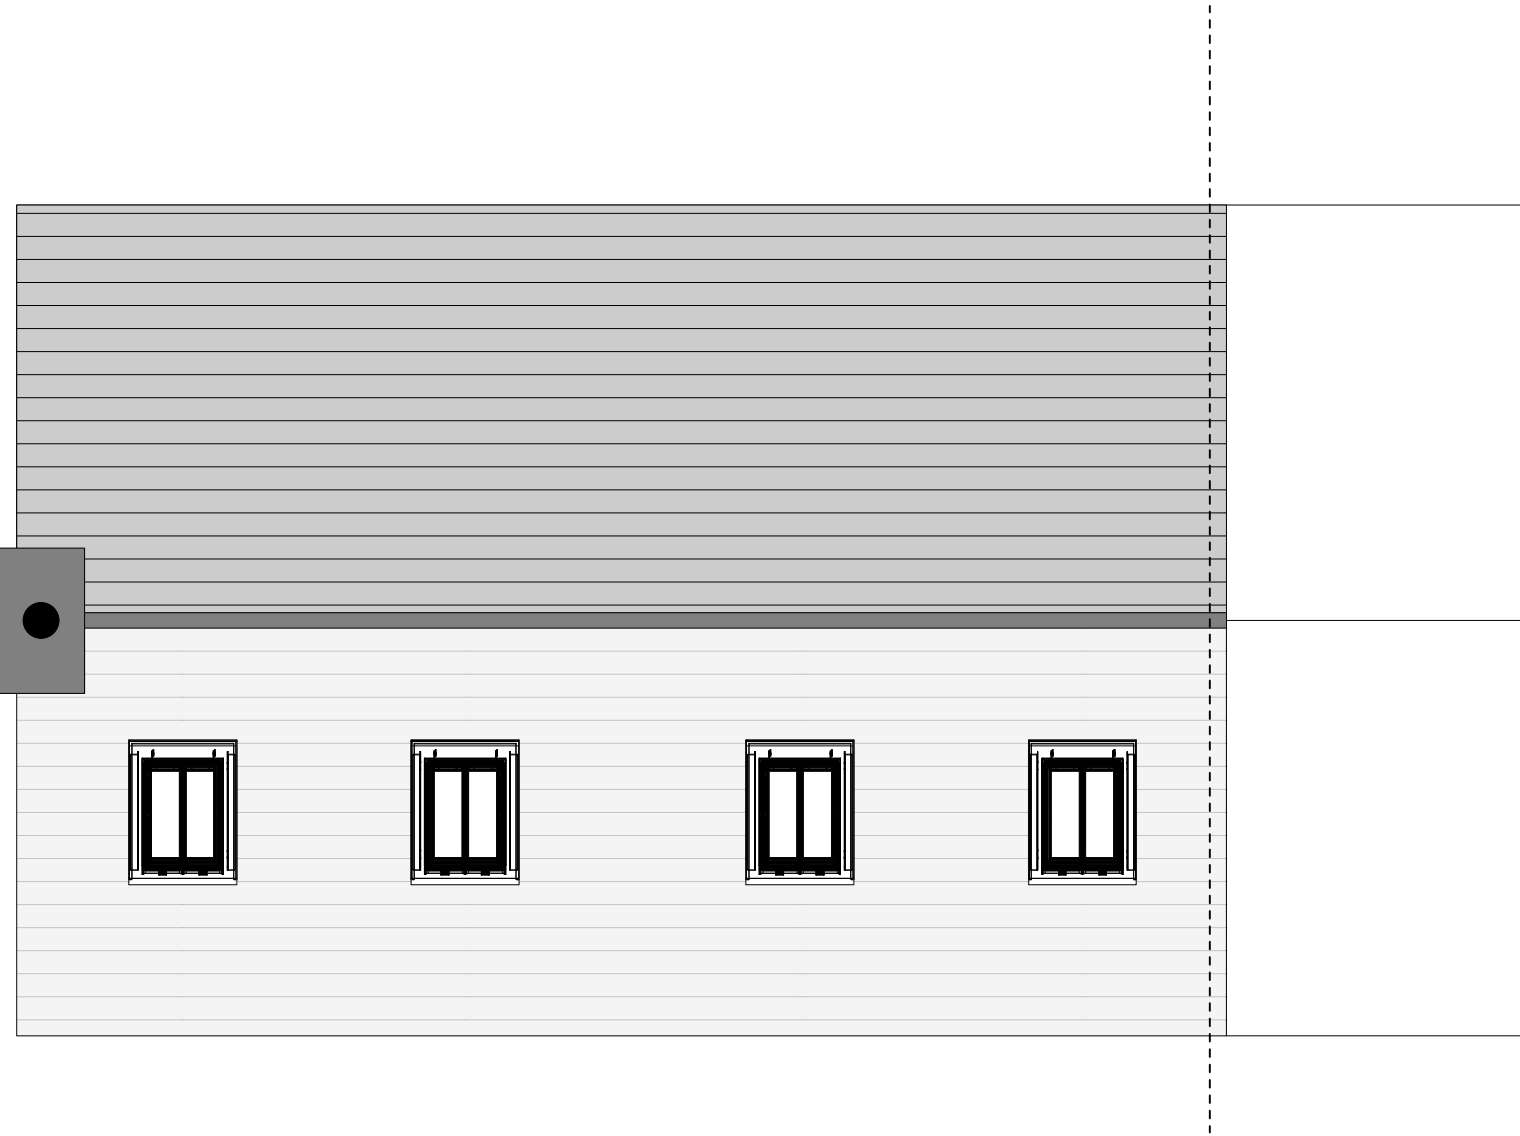

**ROOF PLAN**  
SCALE 1:50 @ A1