


Scale at 1:5 - 250mm, 1:10 - 500mm,
 1:20 - 1.0m, 1:50 - 2.5m, 1:100 - 5.0m,
 1:200 - 10m, 1:500 - 25m

Dimensions of wall thicknesses are finished dimensions


RECEIVED
 07 DEC 2020

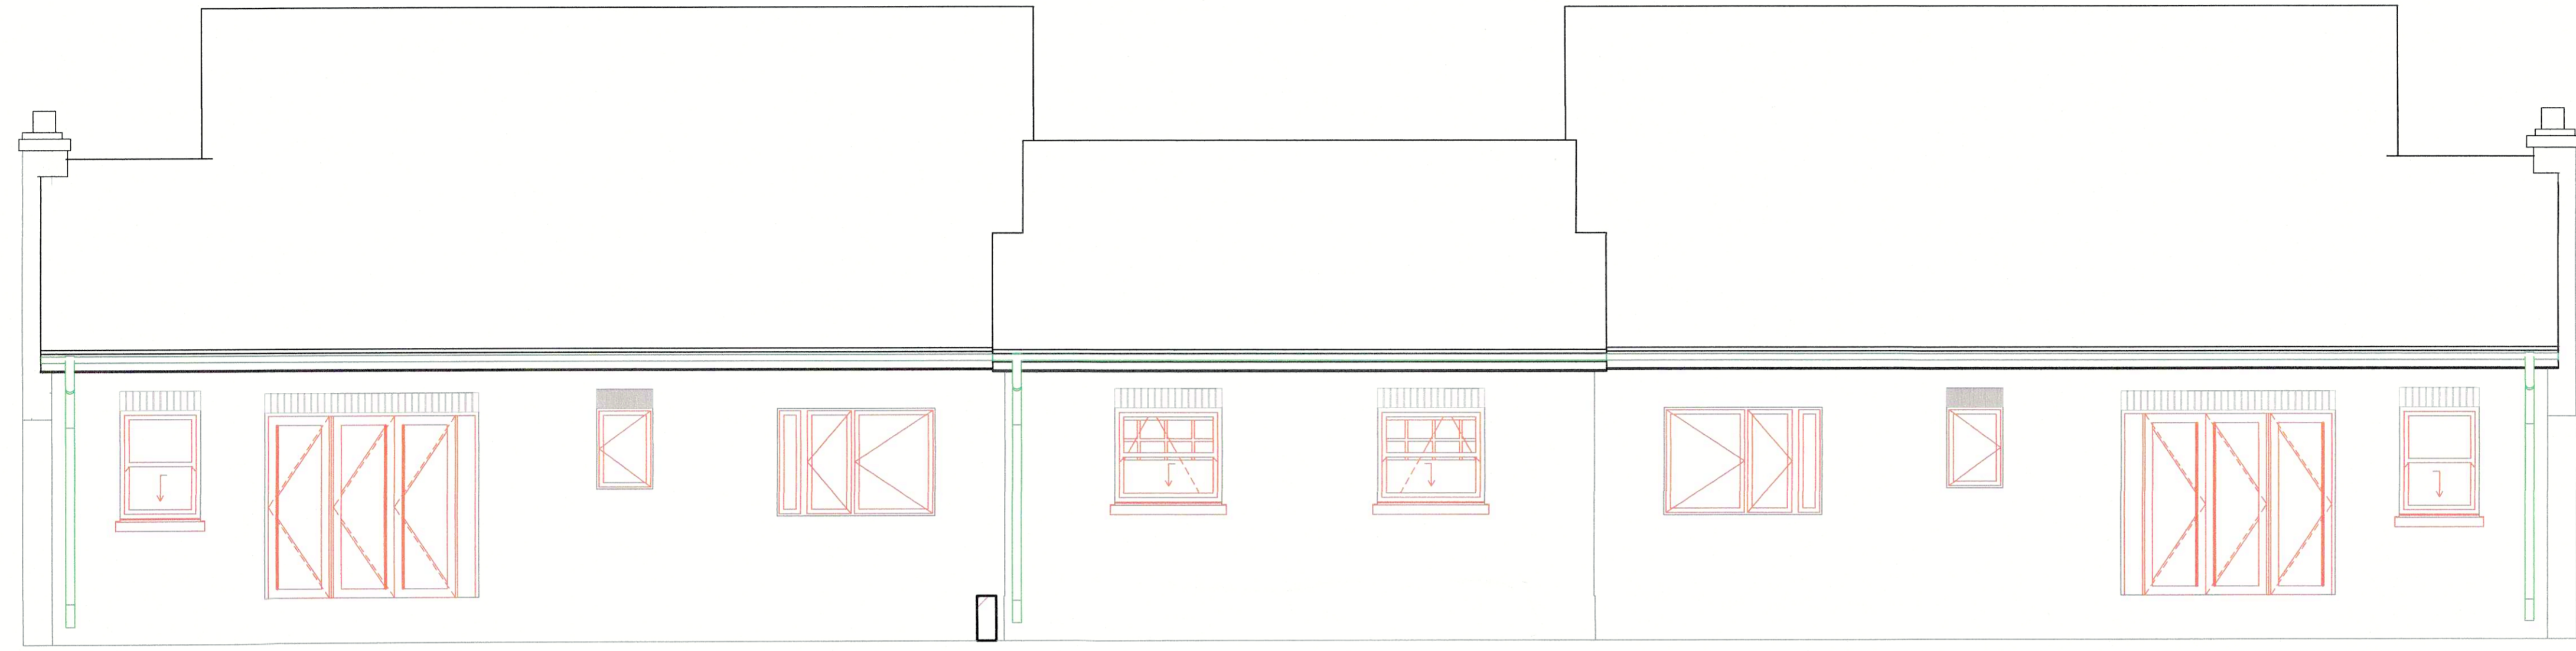

E-3403

3 and 4 North Elevation

1:50

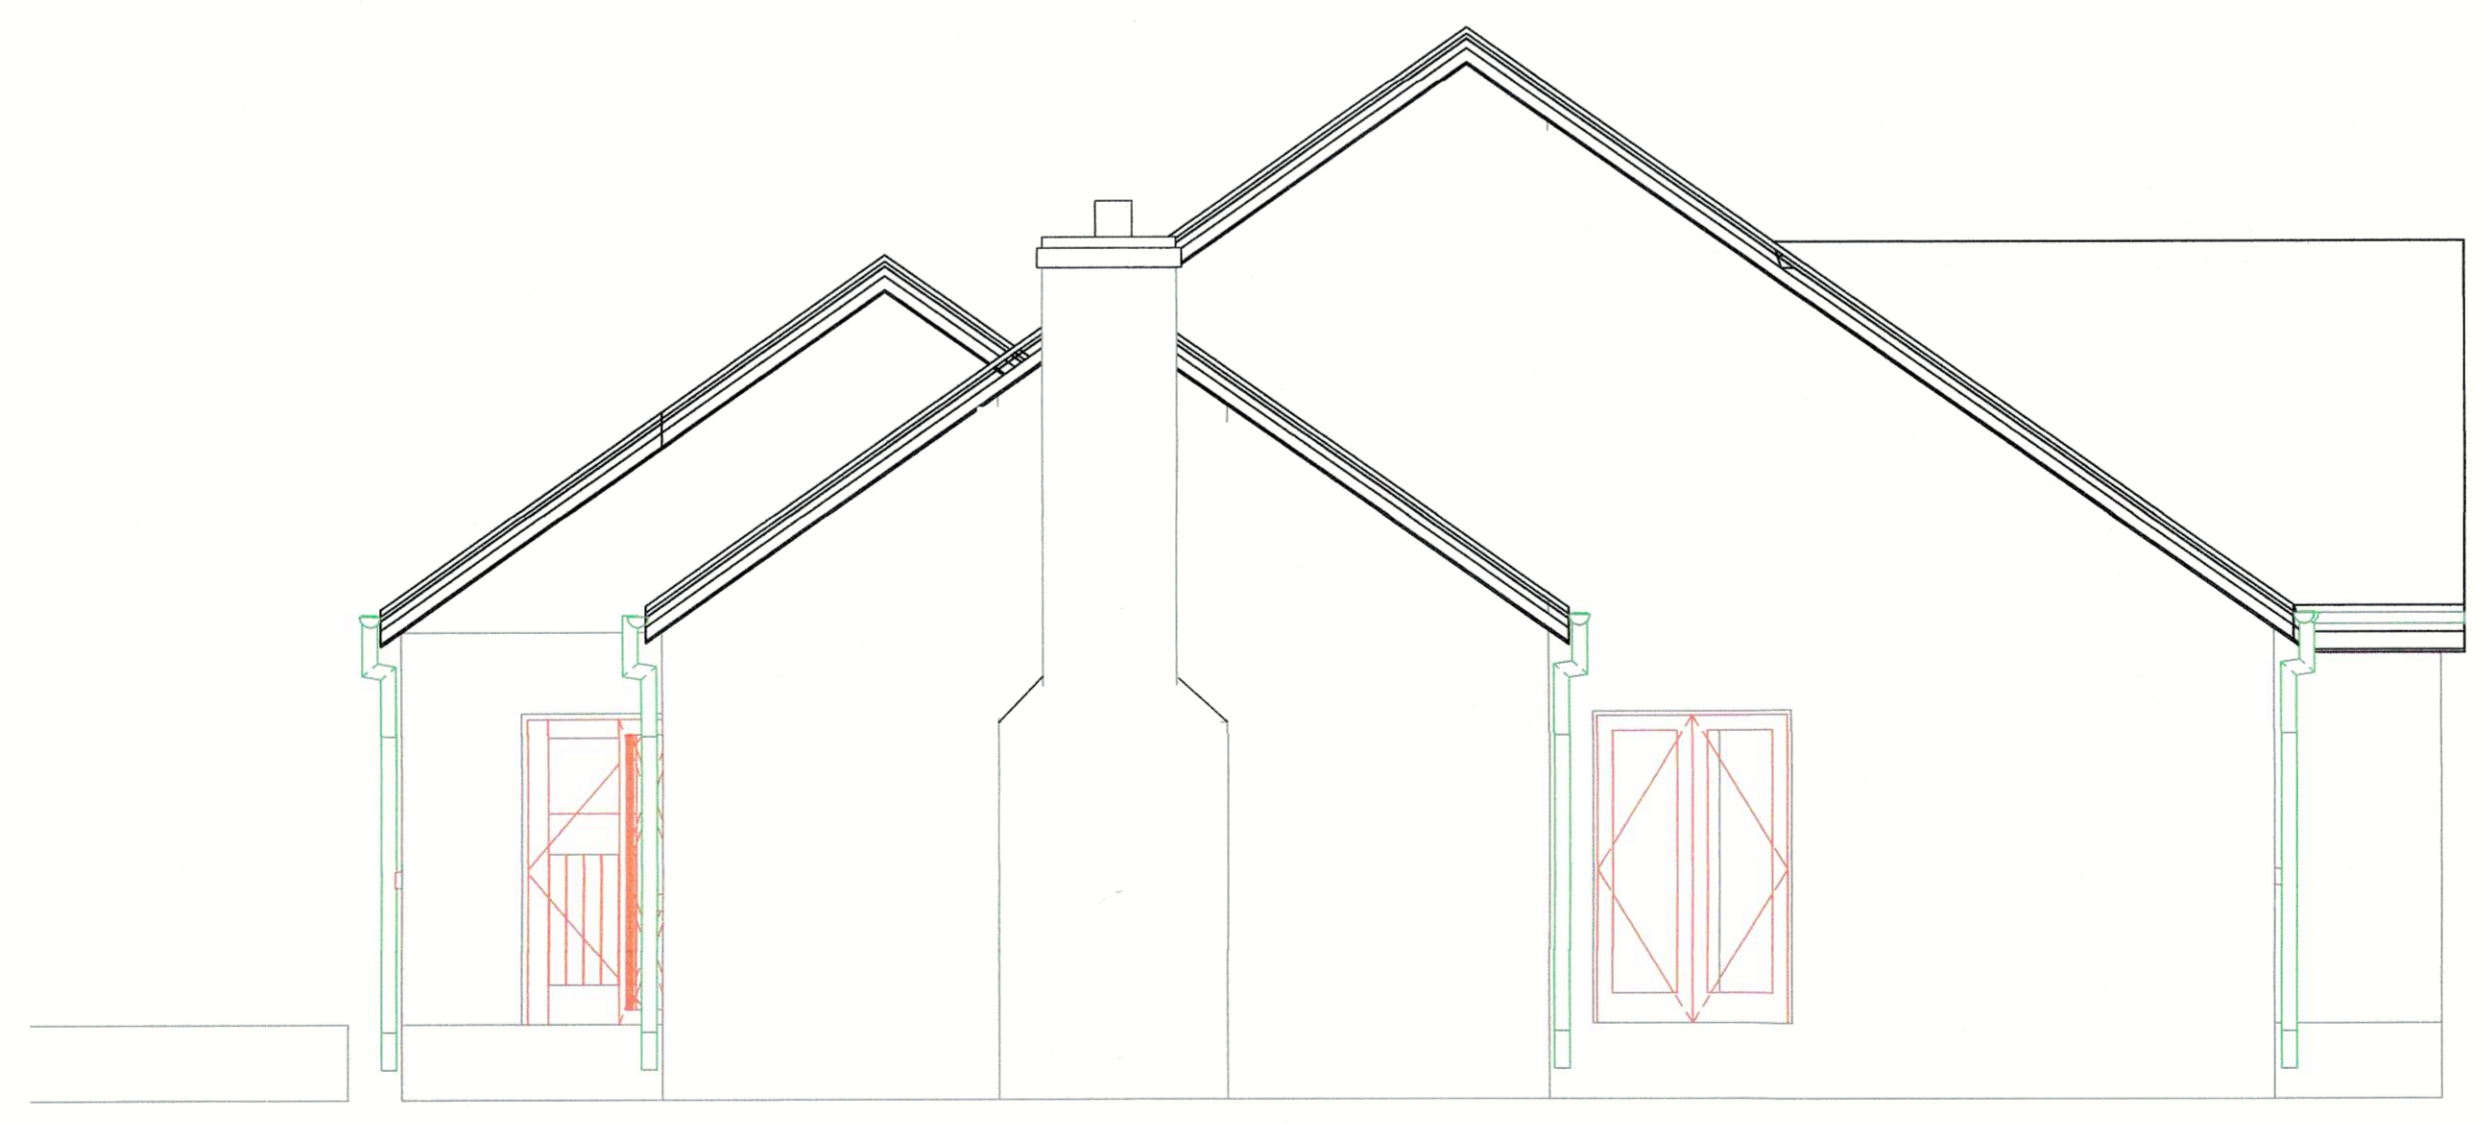

E-3404

3 and 4 West Elevation

1:50

Rev	Date	Chk

PETER HUNT
 ARCHITECTS
 Hunters Moon, Gorse Green Lane
 Belbroughton Worcs DY9 9UH
 Tel: 08454 300 200
 Email: projects17@peterhuntuk.net

Client
client name

Job Title
Proposed New Housing

Robin Hood PH
 High St
 Ellersley
 DN22 8AJ

Drawing Name
Plots 3 and 4 Elevations 2

Drawing Status
Approvals

CAD File Ref 20-876 Robin Hood B01.pln
 This drawing is Copyright and is the property of Peter Hunt Architects. It has been produced for this specific project and client as indicated and is not intended for use by any other person or for any other purposes. During construction, work to figured dimensions only - do not scale, if in doubt ask. Only the original drg should be relied on.

Drawn by	Date
Check'd by	Date

Drawing Scale	Drwg Size
1:50	A1

Project No	Drawing No - Revision
20-876	335