


Scale at 1:5 - 250mm, 1:10 - 500mm,
 1:20 - 1.0m, 1:50 - 2.5m, 1:100 - 5.0m,
 1:200 - 10m, 1:500 - 25m

Dimensions of wall thicknesses are
 finished dimensions

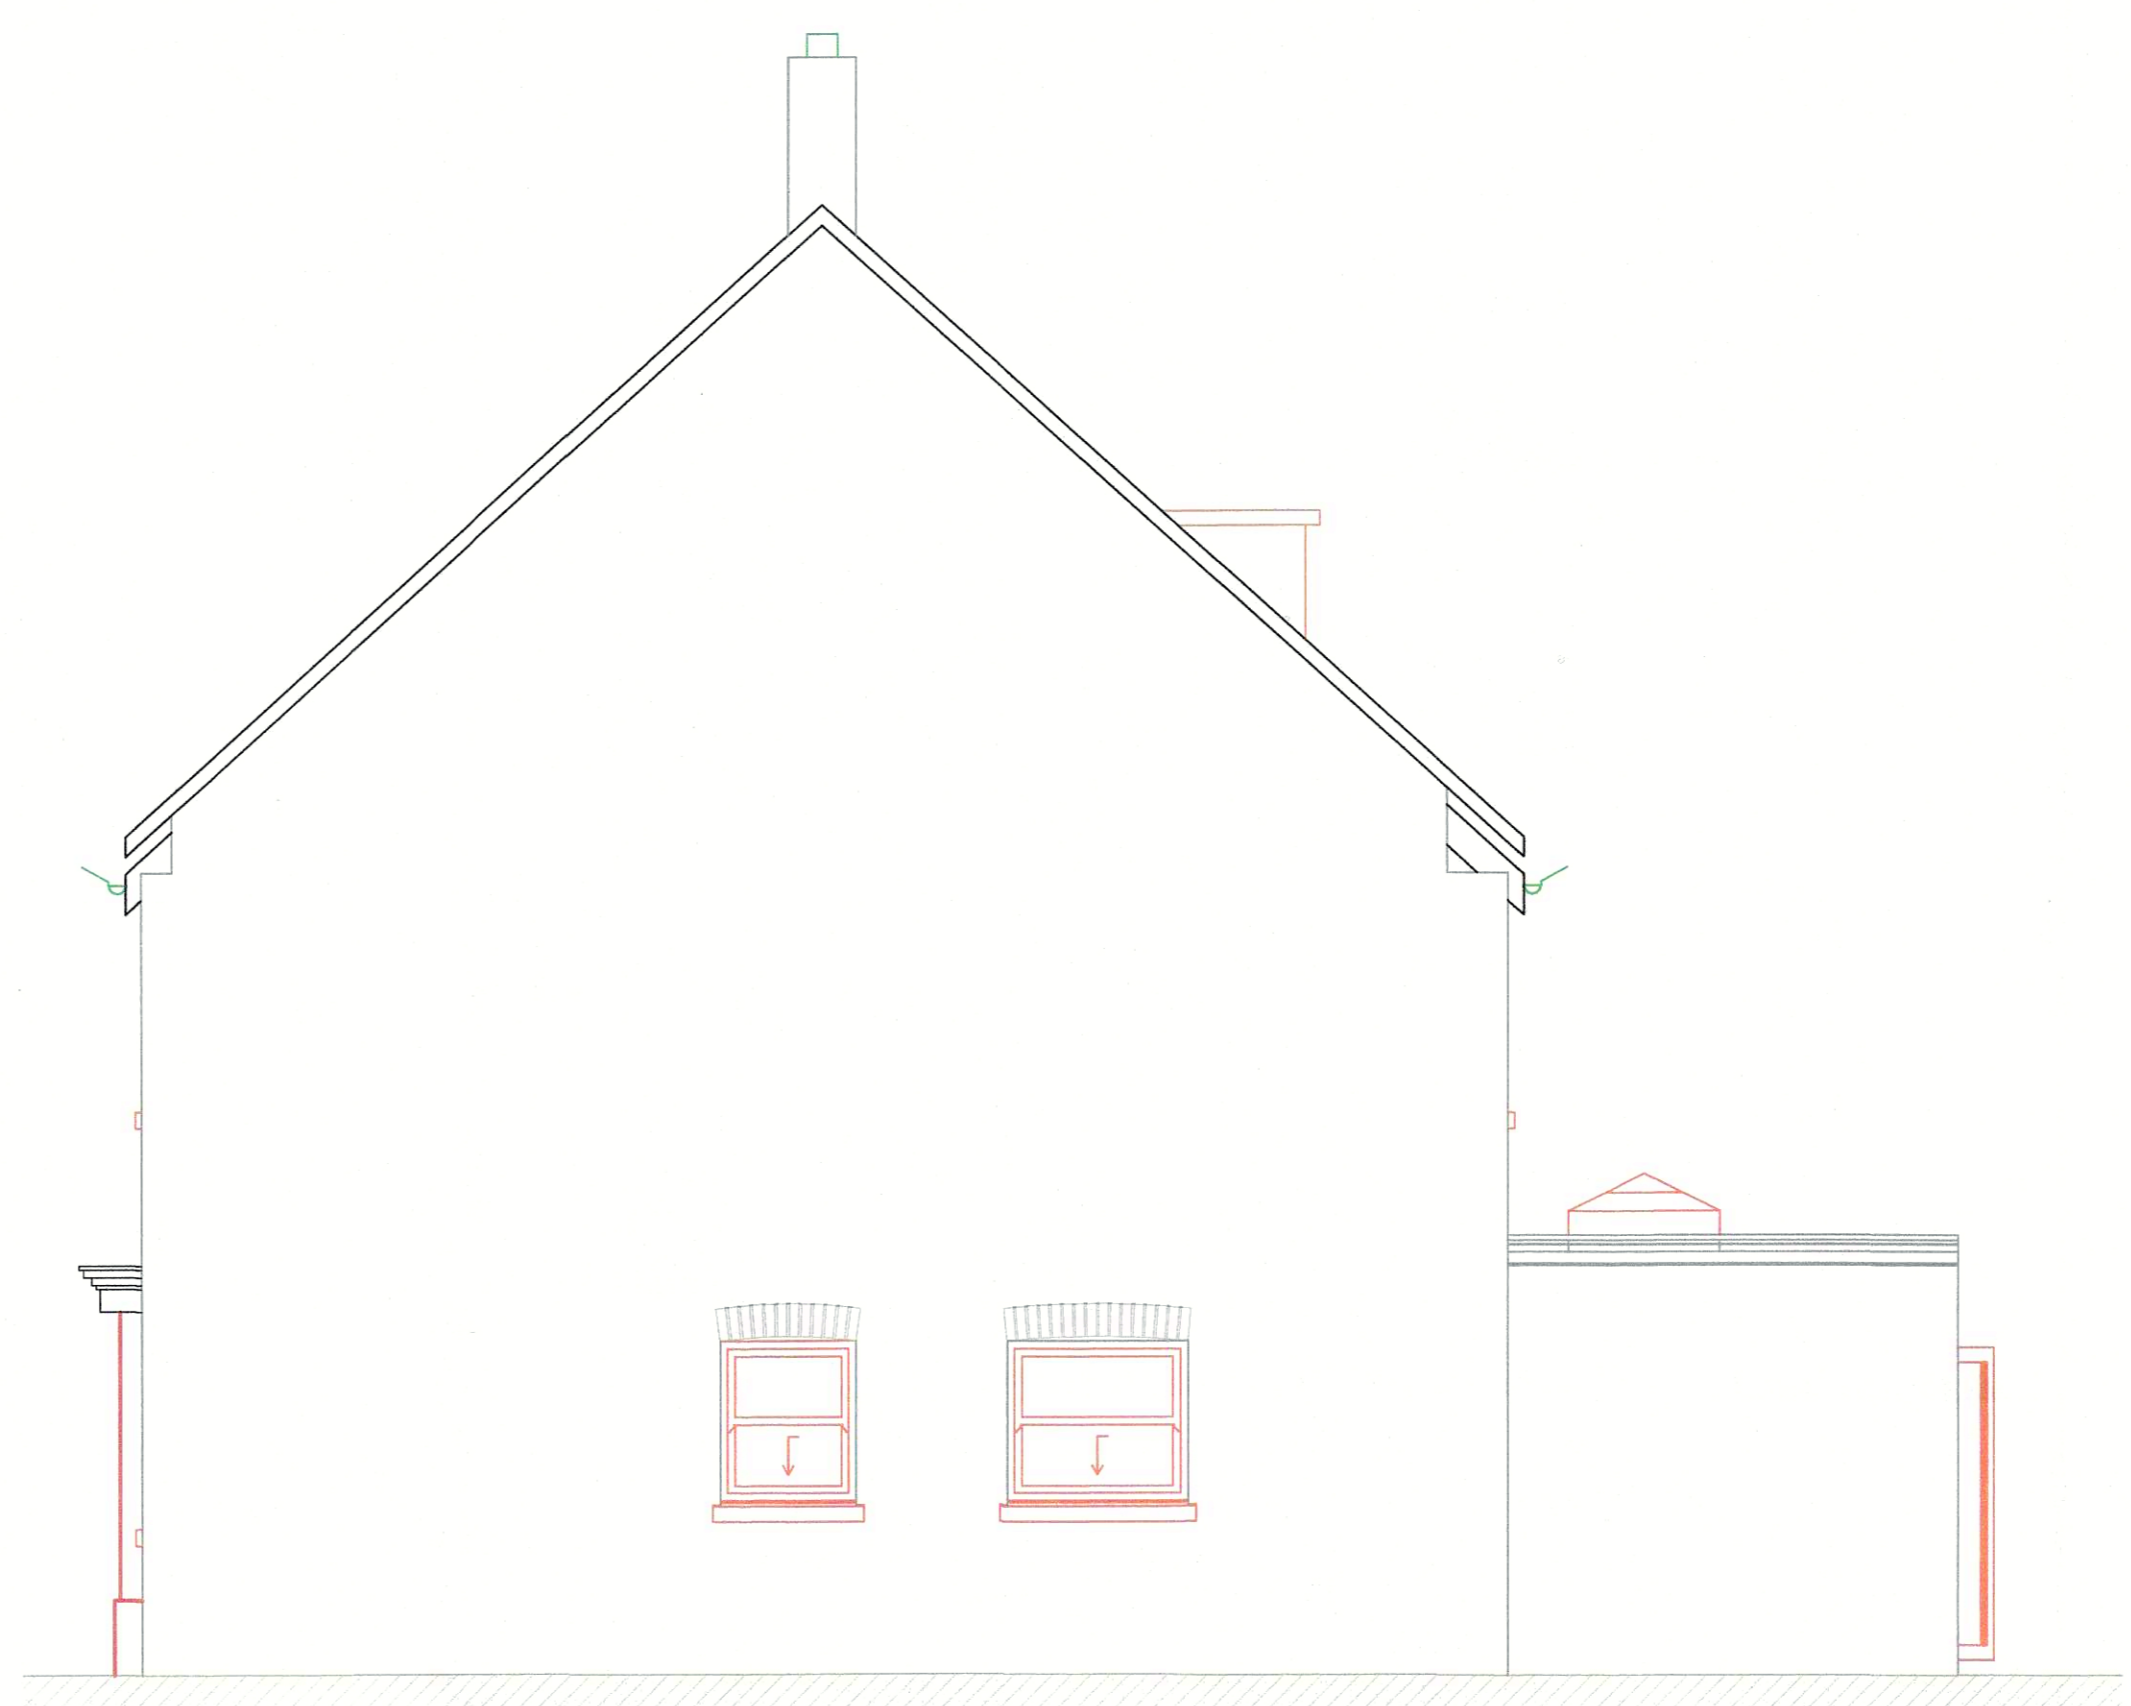

E-1201 1 and 2 South Elevation 1:50



E-1202 1 and 2 East Elevation 1:50



E-1203 1 and 2 North Elevation 1:50



E-1204 1 and 2 West Elevation 1:50

RECEIVED
 07 DEC 2020

Rev	Date	Chk

PETER HUNT
 ARCHITECTS
 Hunters Moon, Gorse Green Lane
 Belbroughton Works, DY9 8UH
 Tel: 08454 300 200
 Email: projects17@peterhunt.uk.net

Client: **client name**

Job Title: **Proposed New Housing**
 -
 Robin Hood PH
 High St
 Elkesley
 DN22 8AJ

Drawing Name: **Plots 1 and 2 Elevations**

Drawing Status: **Approvals**

CAD File Ref: 20-876 Robin Hood B01.pln
This drawing is Copyright and is the property of Peter Hunt Architects. It has been produced for this specific project and client as indicated and is not intended for use by any other person or for any other purpose. During construction, work to figured dimensions only - do not scale. If in doubt ask. Only the original dwg should be relied on.

Drawn by	Date
Check'd by	Date

Drawing Scale	Dwg Size
1:50	A1
Project No	Drawing No - Revision
20-876	316