


Scale at 1:5 - 250mm, 1:10 - 500mm,
 1:20 - 1.0m, 1:50 - 2.5m, 1:100 - 5.0m,
 1:200 - 10m, 1:500 - 25m
 Dimensions of wall thicknesses are
 finished dimensions


RECEIVED
 07 DEC 2020

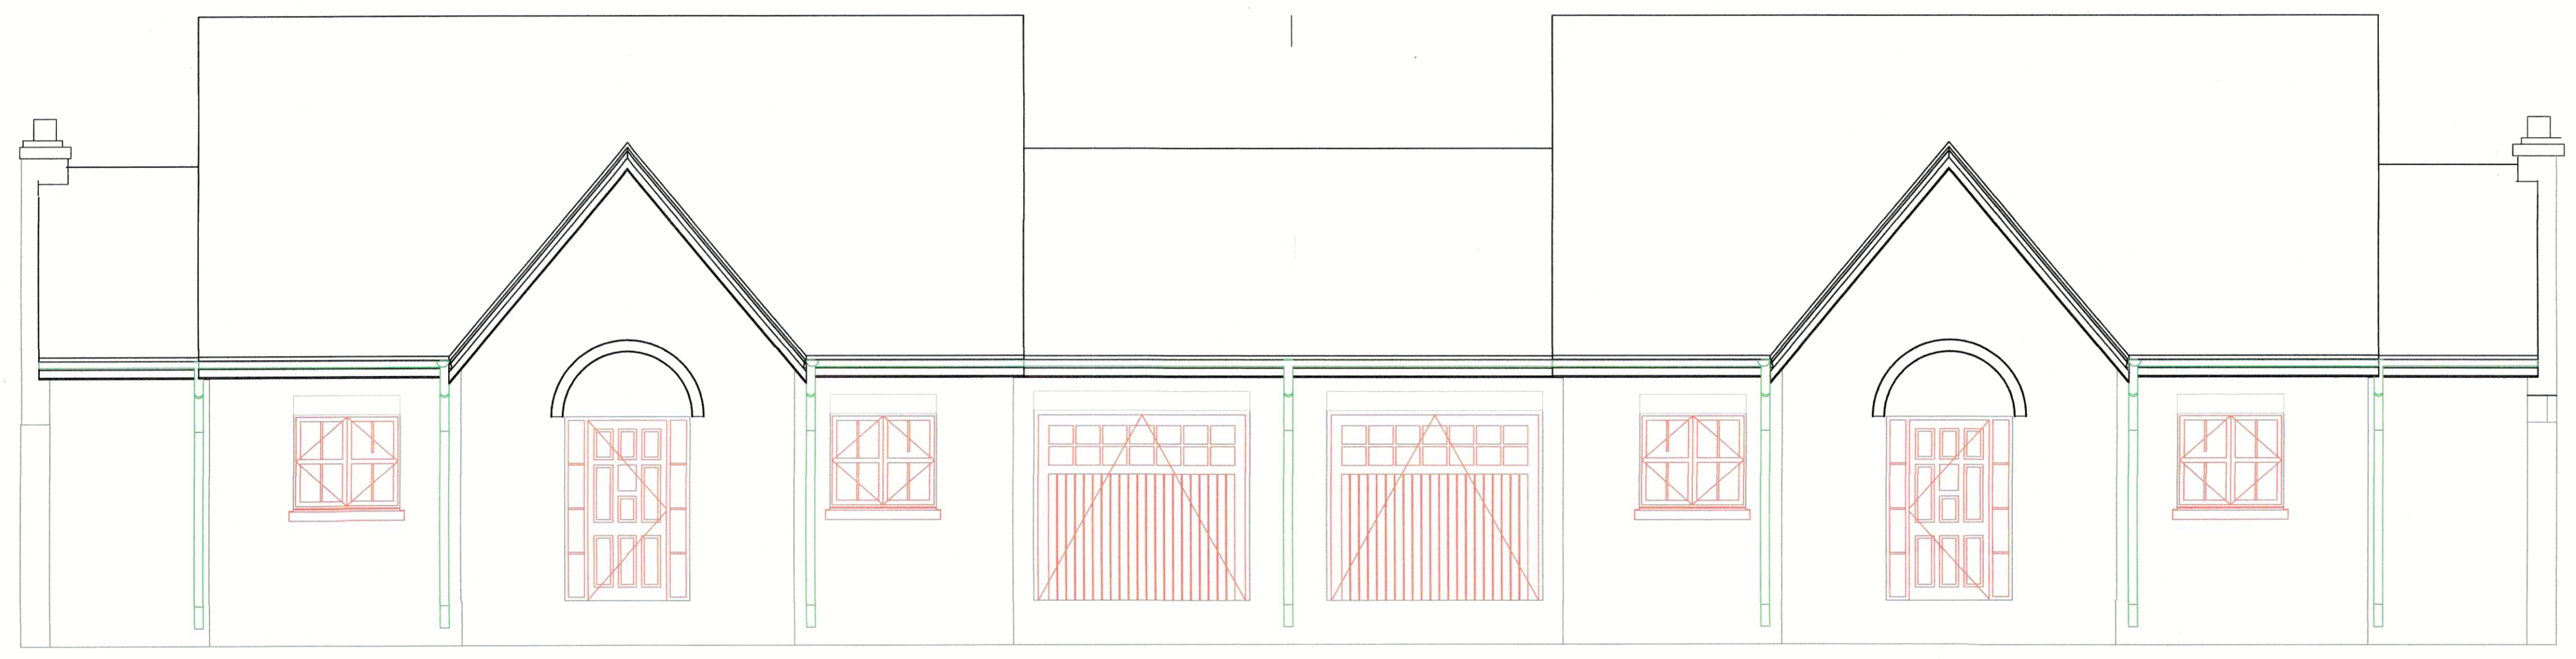

E-3401

3 and 4 South Elevation

1:50

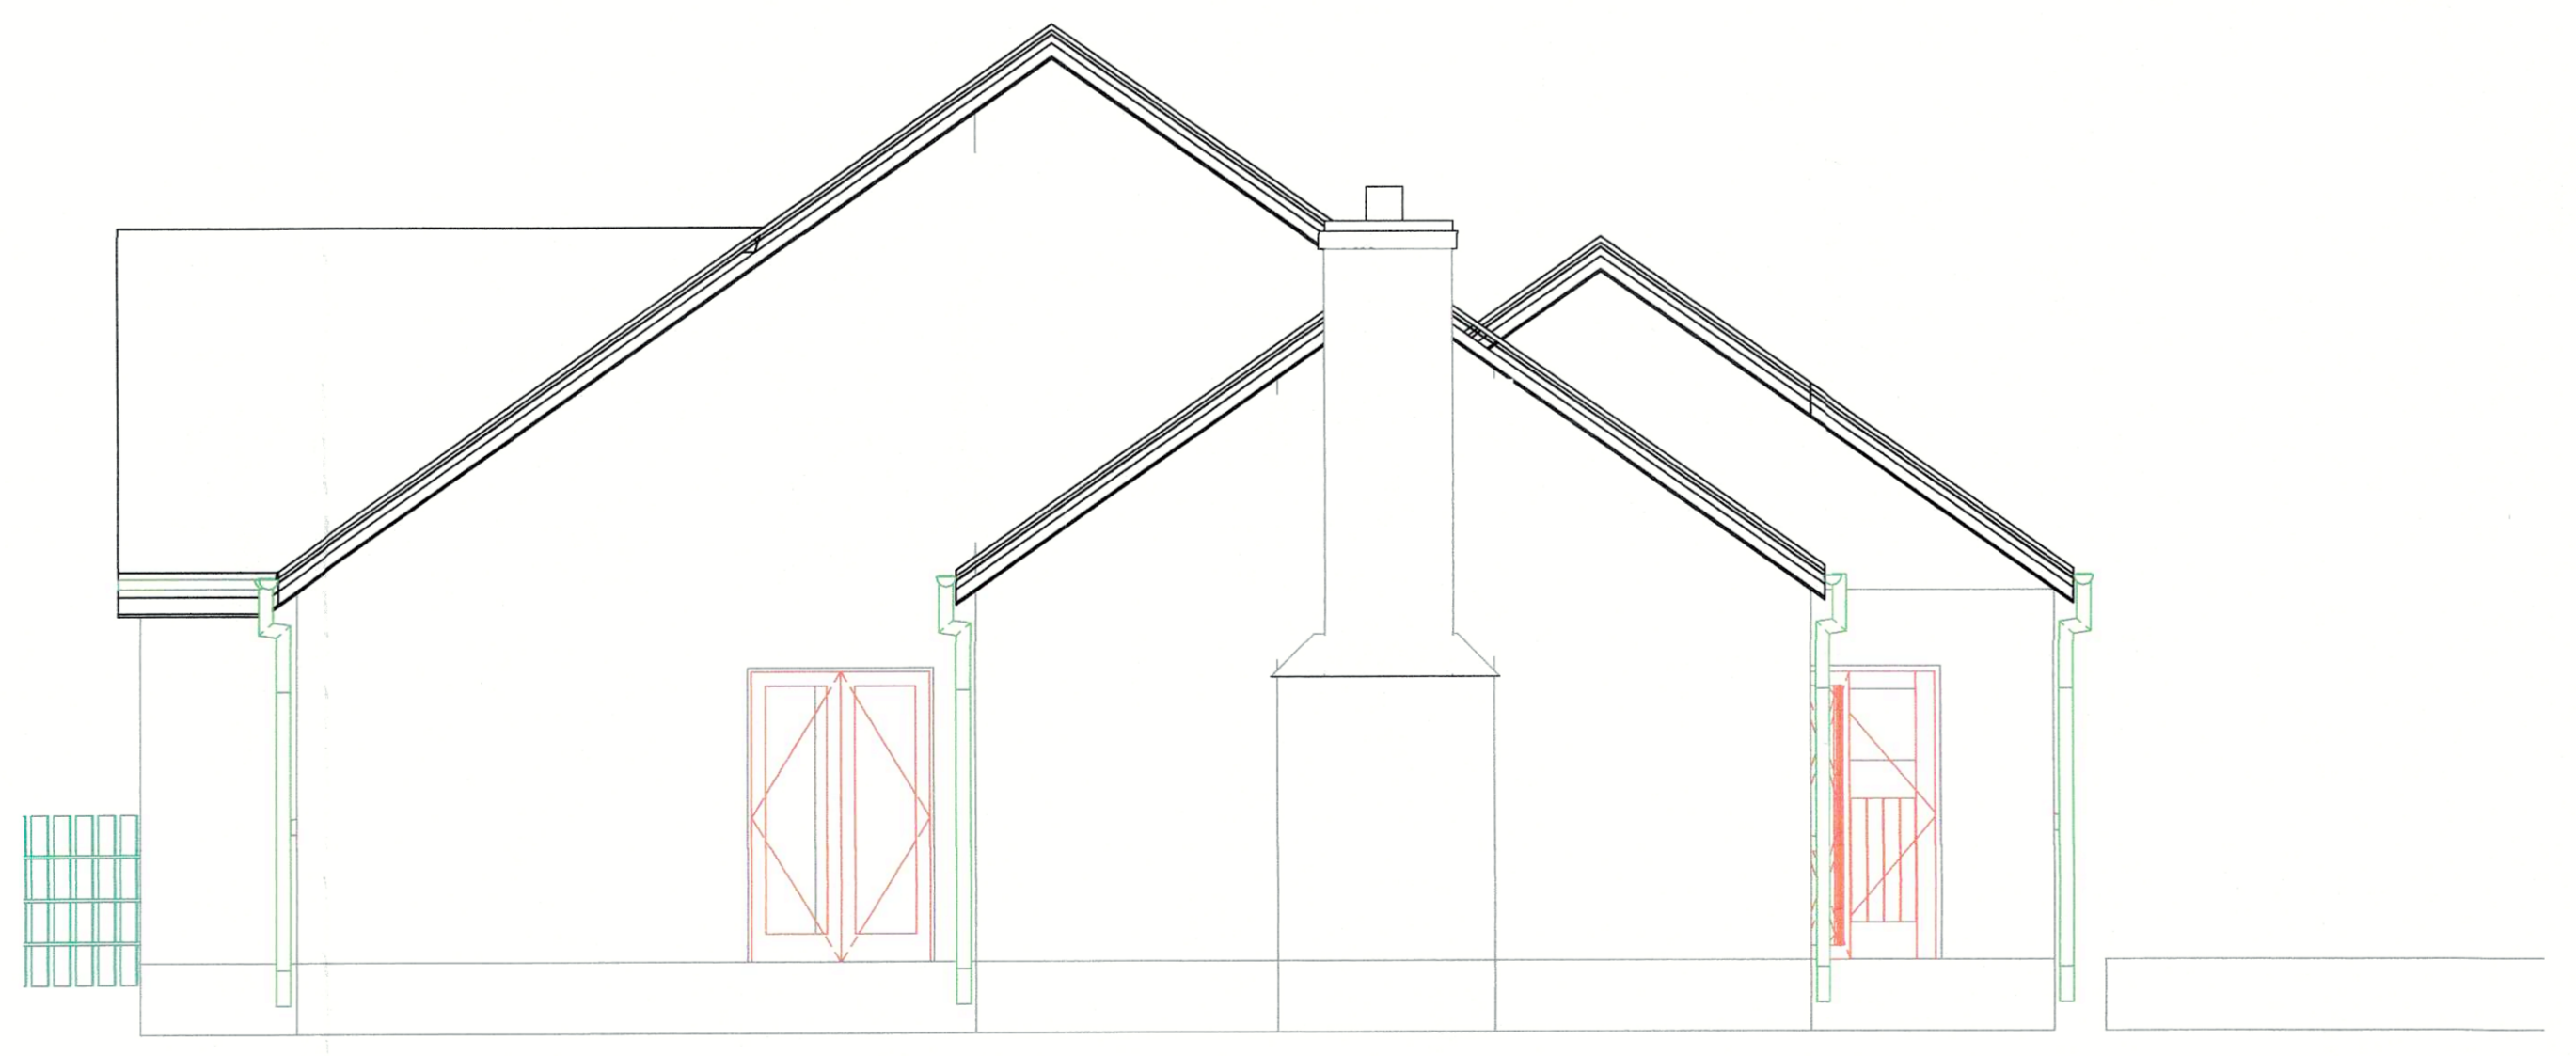

E-3402

3 and 4 East Elevation

1:50

Rev /	Date	Chk
-------	------	-----

PETER HUNT
 ARCHITECTS
 Hunters Moon, Gorse Green Lane
 Beibroughton Works DY9 9UH
 Tel: 08454 300 200
 Email: projects17@peterhunt.uk.net

Client
client name

Job Title
Proposed New Housing

Robin Hood PH
 High St
 Elkensley
 DN22 8AJ

Drawing Name
Plots 3 and 4 Elevations 1

Drawing Status
Approvals

CAD File Ref: 20-876 Robin Hood 801.pln

This drawing is Copyright and is the property of Peter Hunt Architects. It has been produced for this specific project and client as indicated and is not intended for use by any other person or for any other purpose. During construction, work to figured dimensions only - do not scale. If in doubt ask - Only the original drg should be relied on.

Drawn by Date	Checked by Date
------------------	--------------------

Drawing Scale 1:50	Drwg Size A1
------------------------------	------------------------

Project No 20-876	Drawing No - Revision 334
-----------------------------	-------------------------------------