




front Elevation

Note: The Client Proposes To Change The Existing Windows To Match The Proposed Extension. New Windows To Be Grey To Match Extension



Rear Elevation

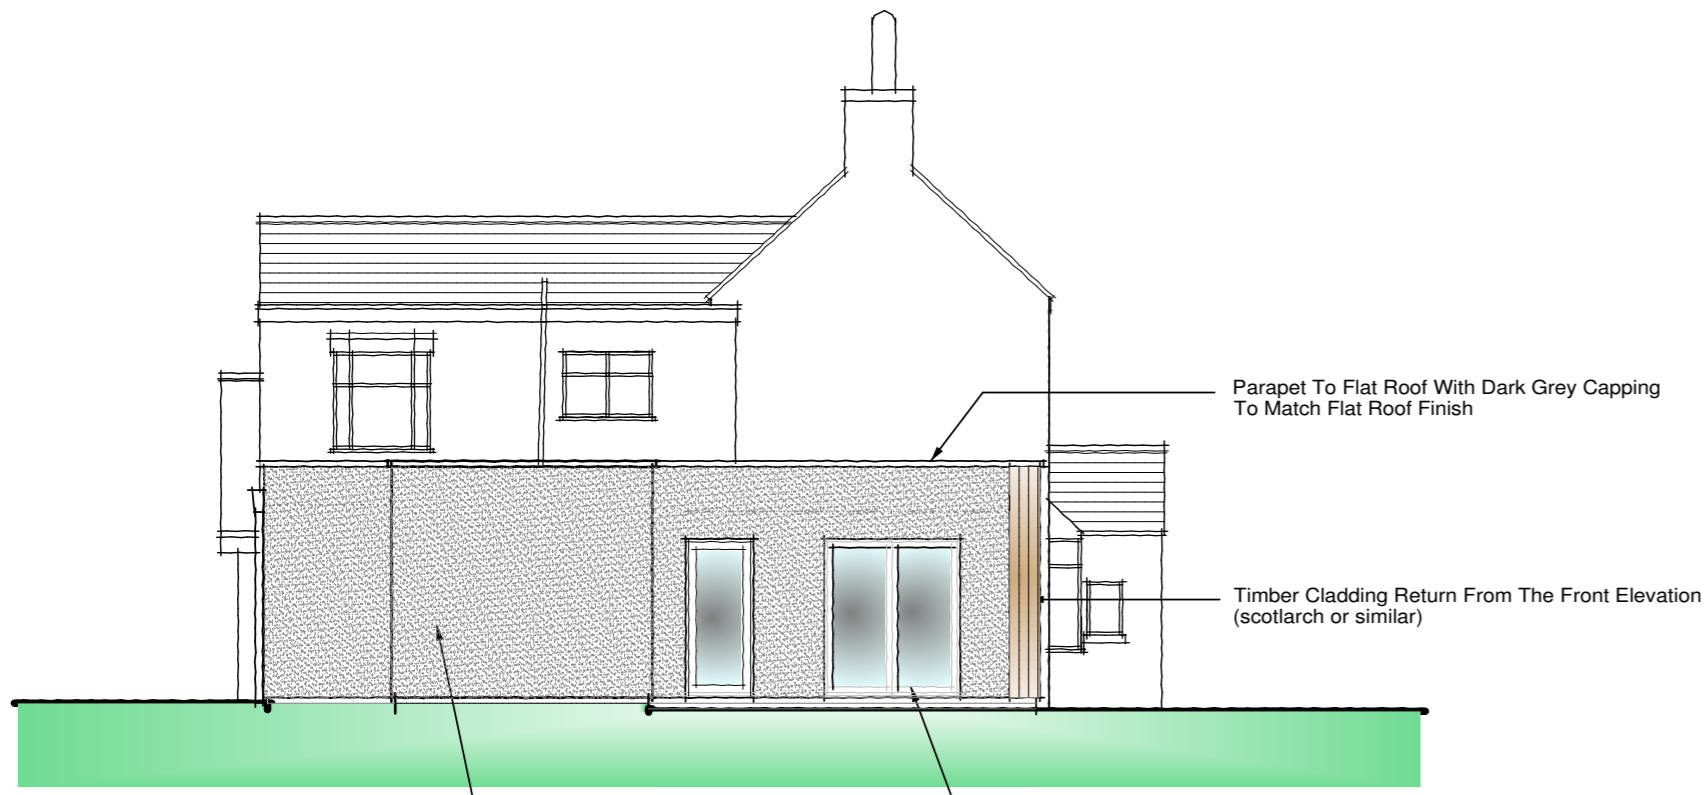


Side Elevation


High Performance Silicone Based Colour Through Render To Extension



Side Elevation

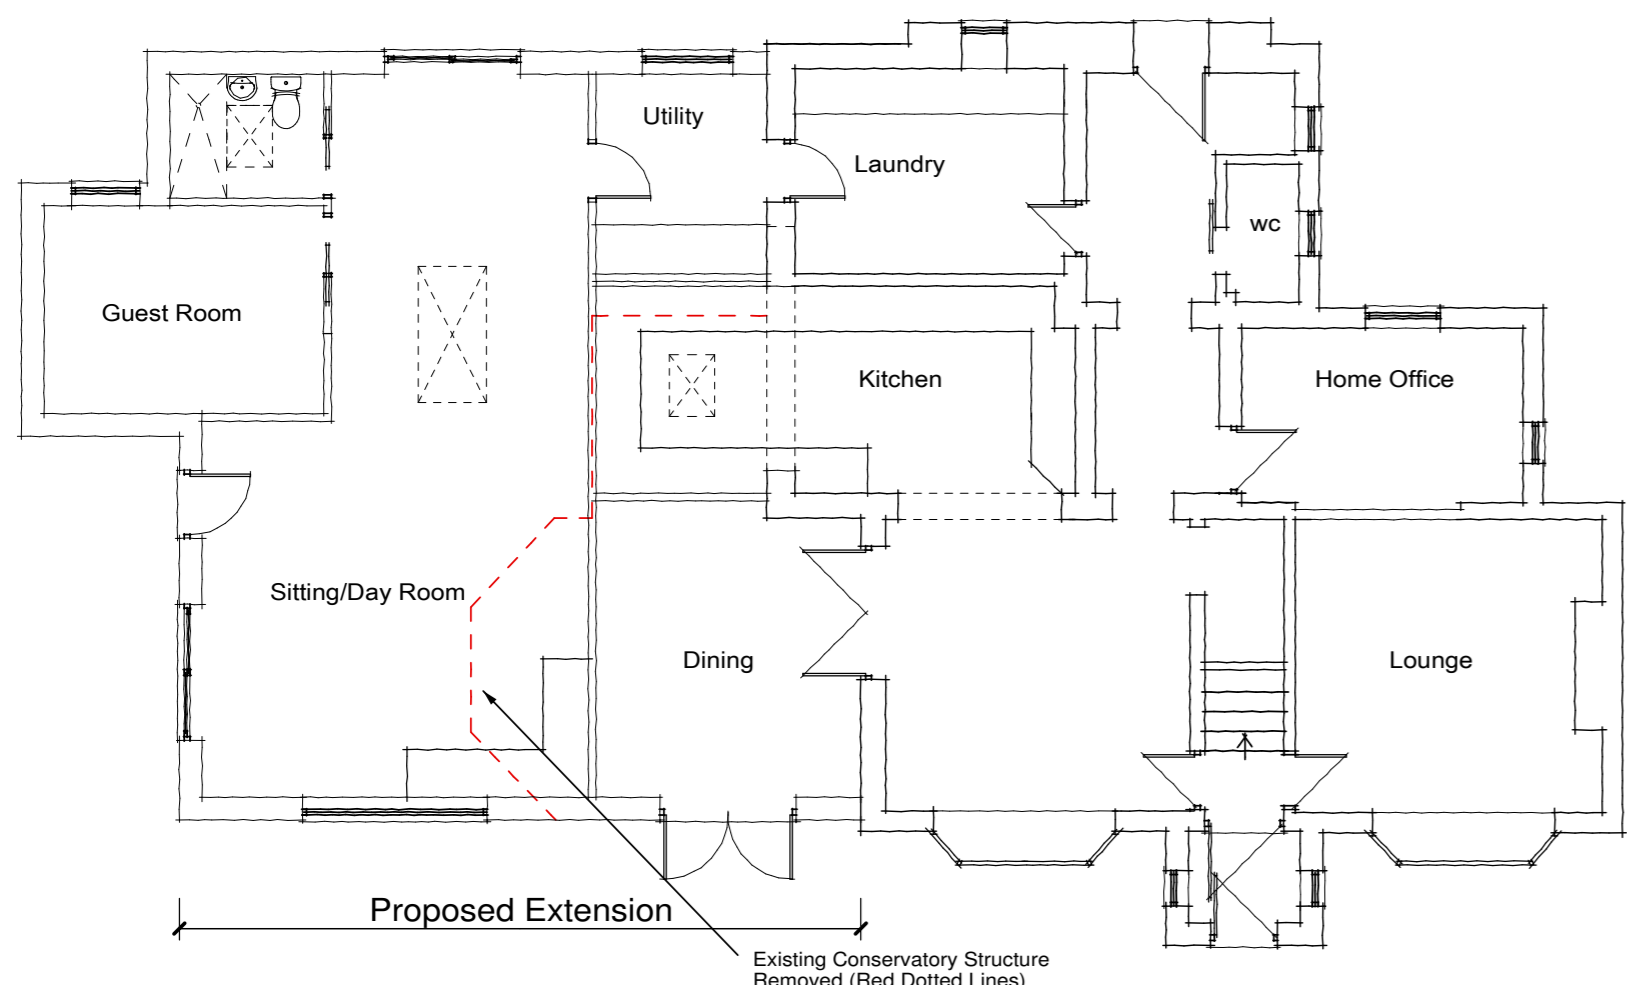

Ground Floor Plan

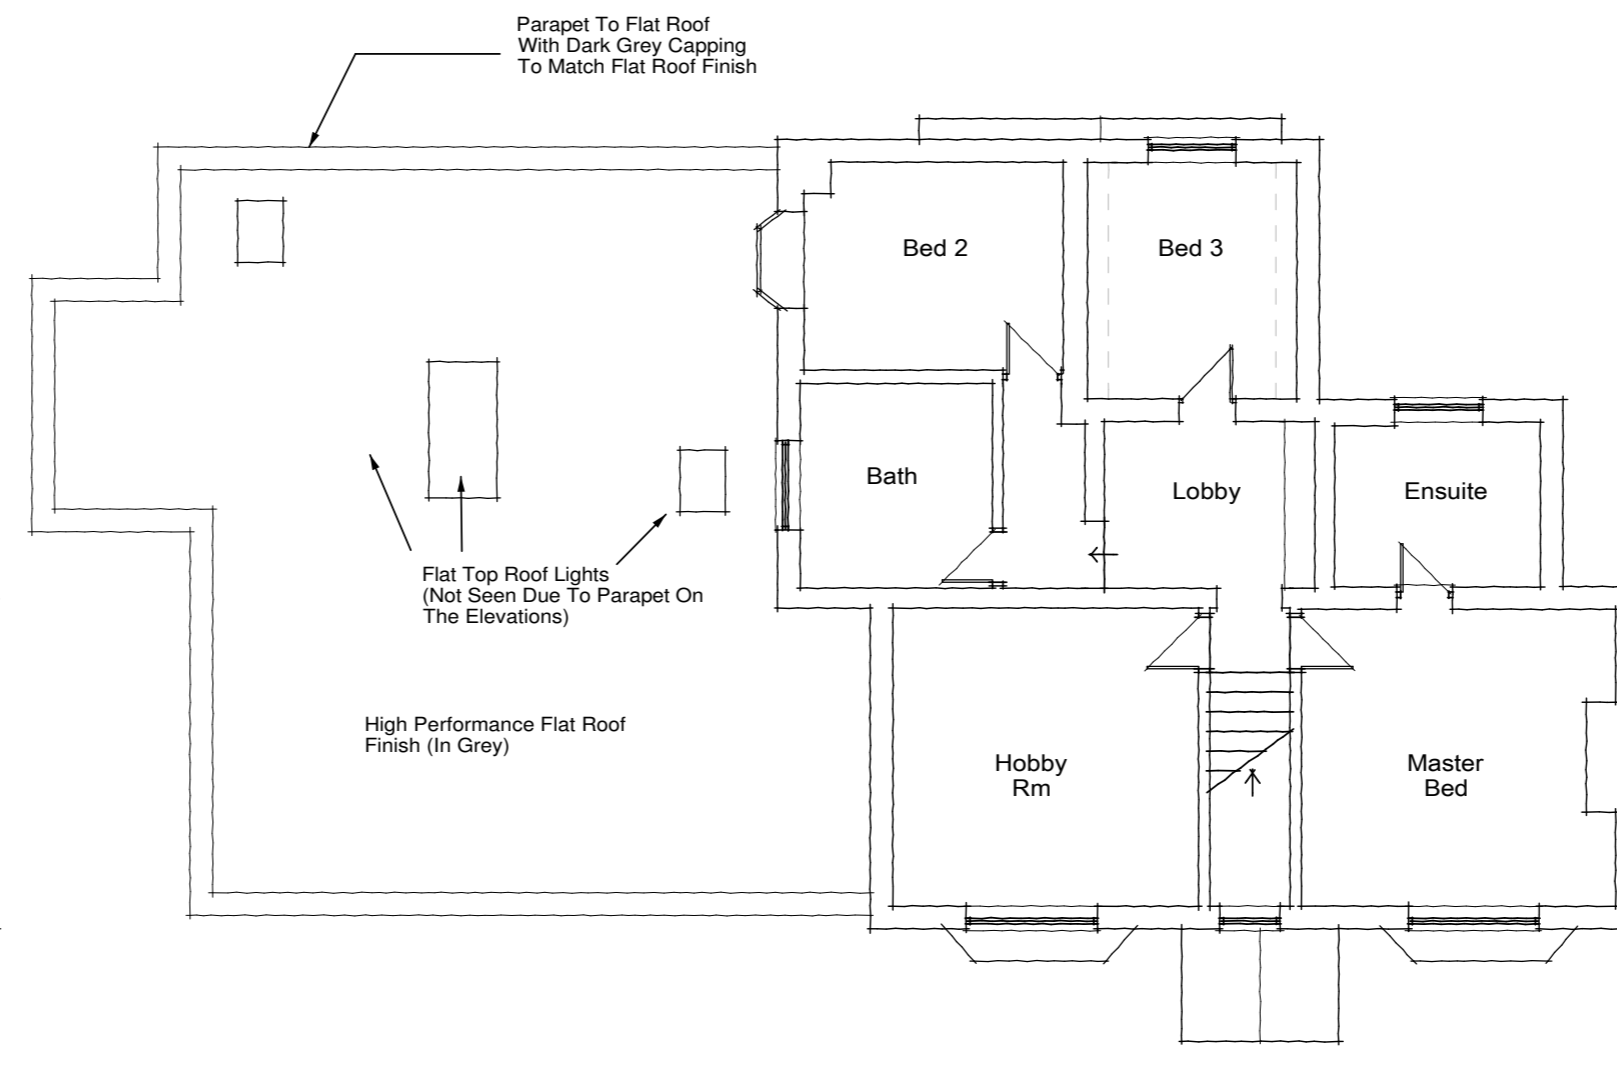

First Floor Plan

This Plan Is For Planning & Building Regulation Purposes Only

Designed By J Loom	Checked By	Approved By - Date	Date January 2021	Scale 1:100@A2
	Taylor Loom Consultancy Ltd THE CONSULTING ROOMS 29 GROVE COACH ROAD RETFORD NOTTINGHAMSHIRE DN22 7HG TEL: 01777 702544			PLANNING PROPOSAL Winnards Perch Holme Lane, Rockley
	Drawing Name TLC/20/215/03			Sheet A2