




Rear Elevation




front Elevation




Side Elevation

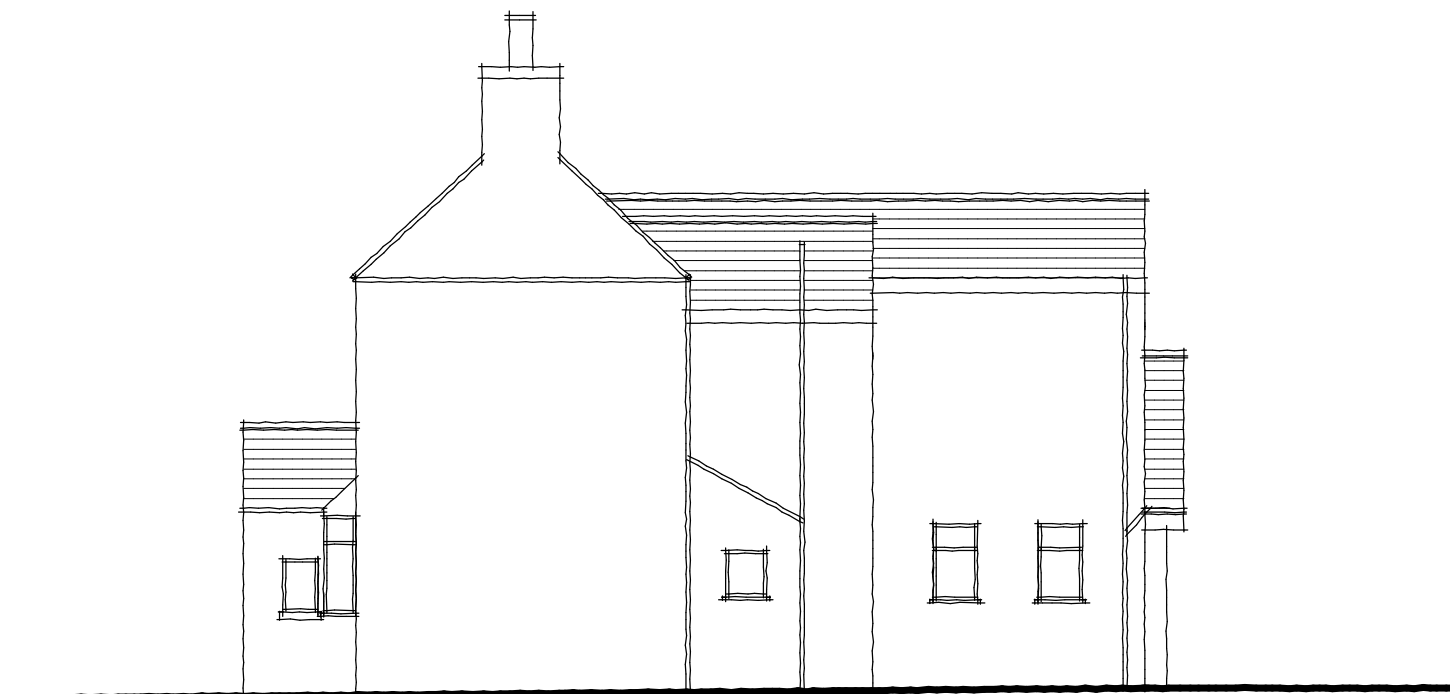

Side Elevation

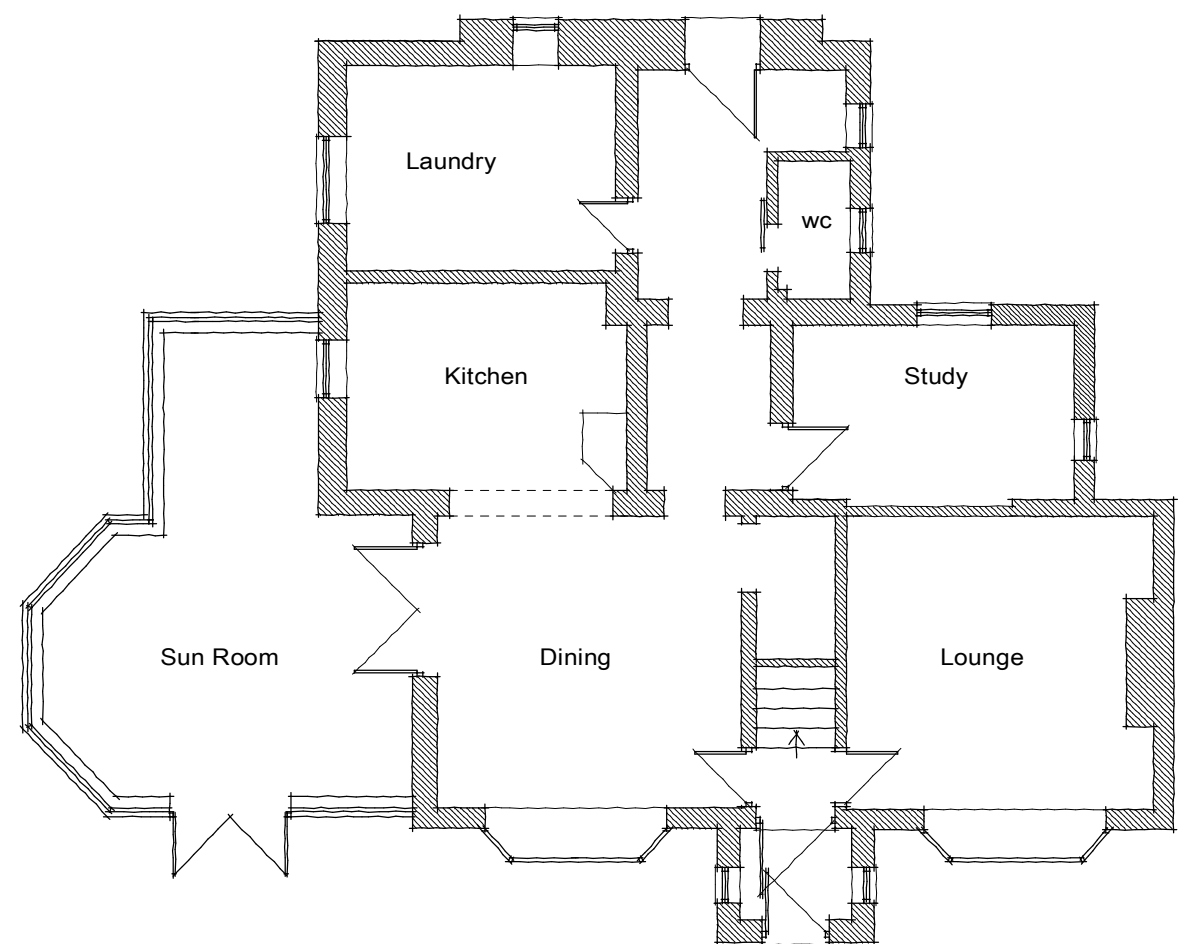

Ground Floor Plan

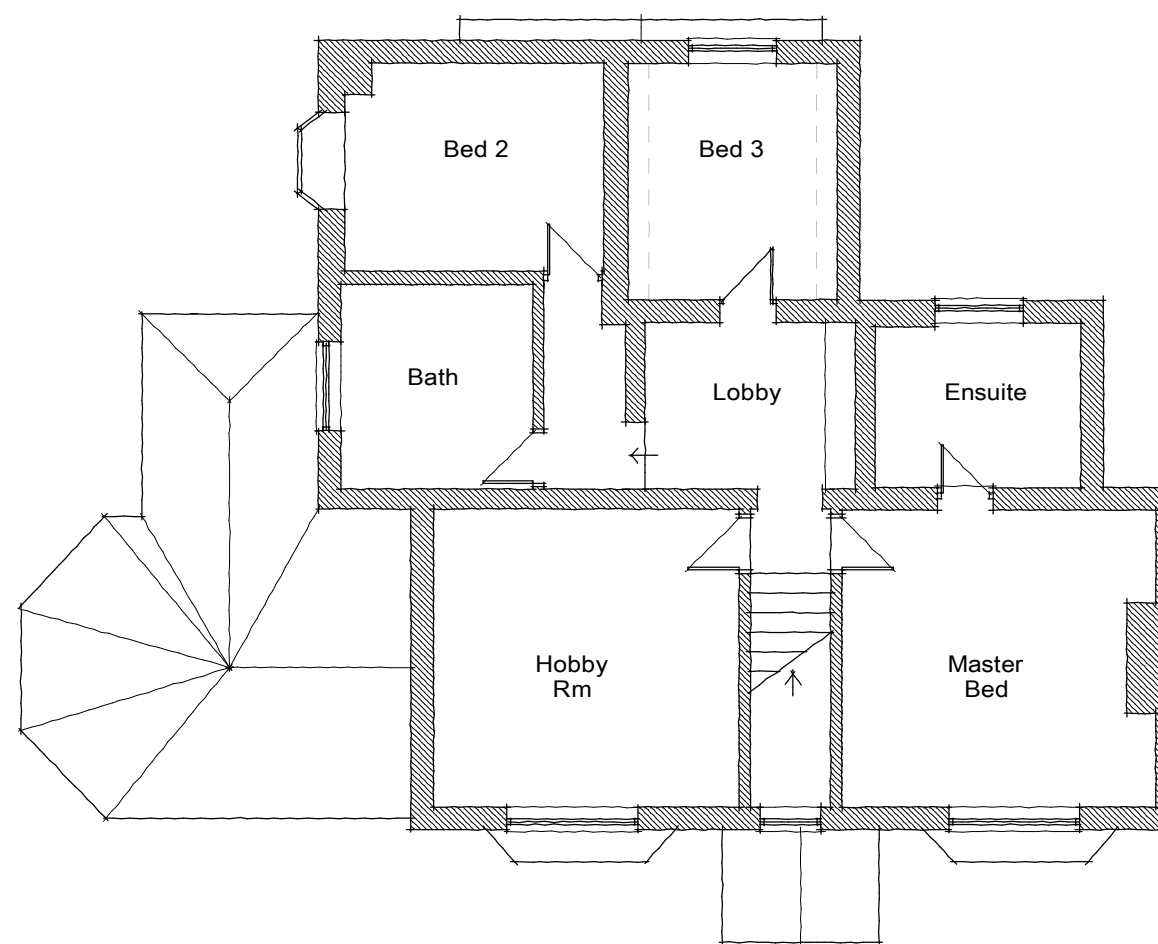

First Floor Plan

This Plan is For Planning & Building Regulation Purposes Only

Designed By J Loom	Checked By	Approved By - Date	Date January 2021	Scale 1:100@A2
 Taylor Loom Consultancy Ltd THE CONSULTING ROOMS 29 GROVE COACH ROAD RETFORD NOTTINGHAMSHIRE DN22 7HG TEL: 01777 702544			SURVEY DETAILS Winnards Perch Holme Lane, Rockley	
			Drawing Name TLC/20/215/01	Sheet A2