





All dimensions given are to assist in the pricing of works. It is the responsibility of the person carrying out the works to verify all dimensions on site prior to placing orders or carrying out works.

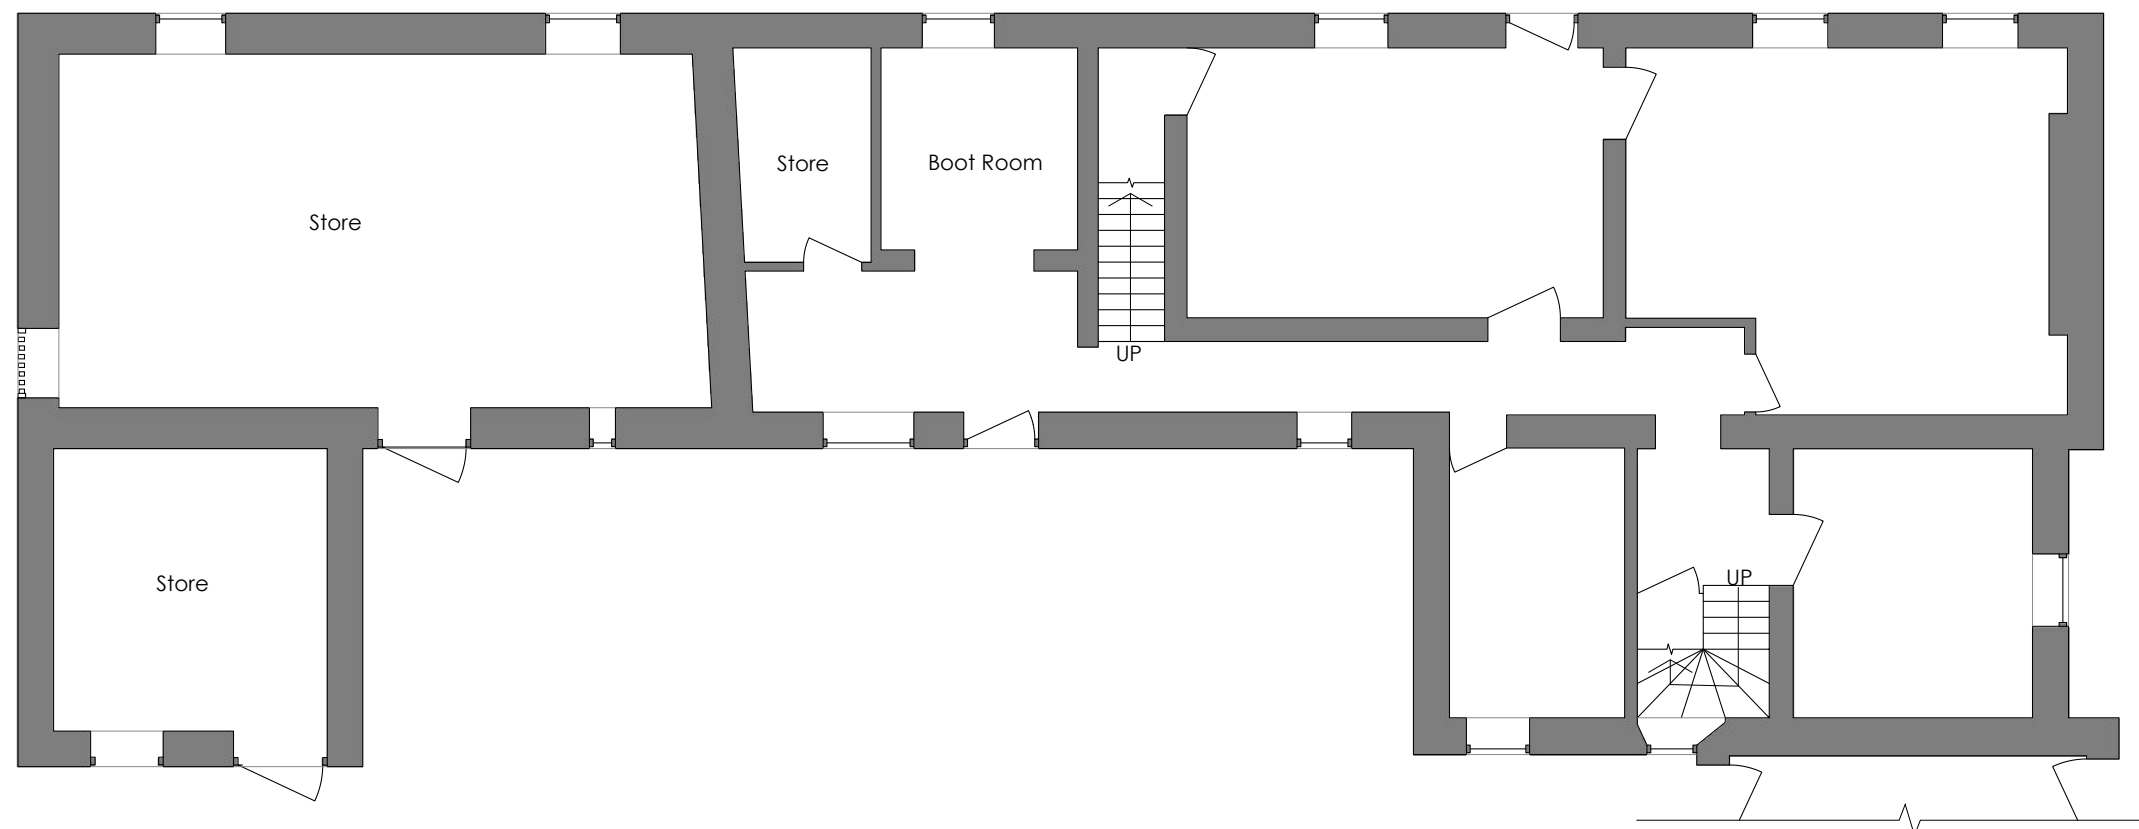

Ground Floor Plan
Scale: 1:100

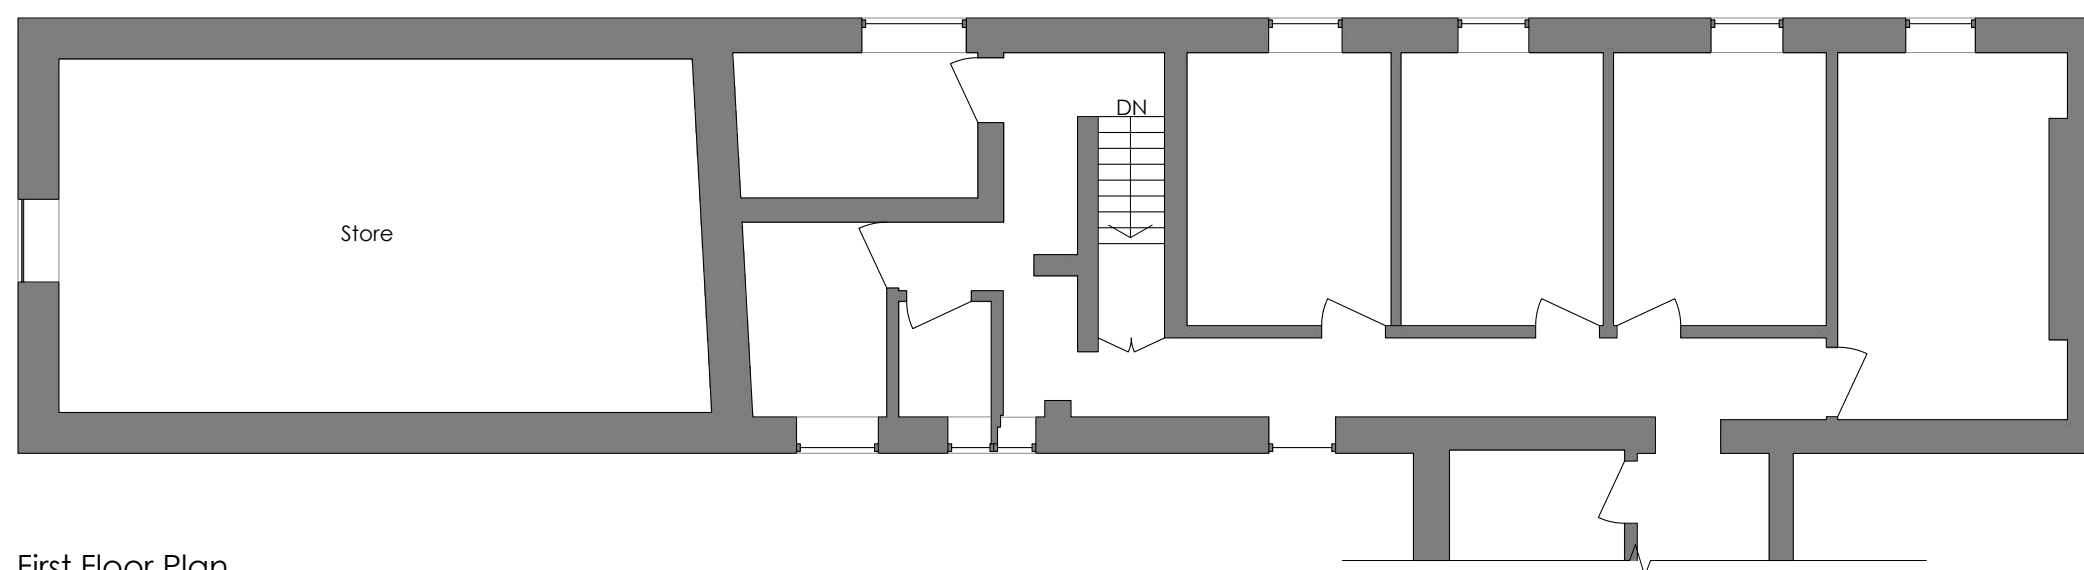

First Floor Plan
Scale: 1:100