


All dimensions given are to assist in the pricing of works. It is the responsibility of the person carrying out the works to verify all dimensions on site prior to placing orders or carrying out works.

Note

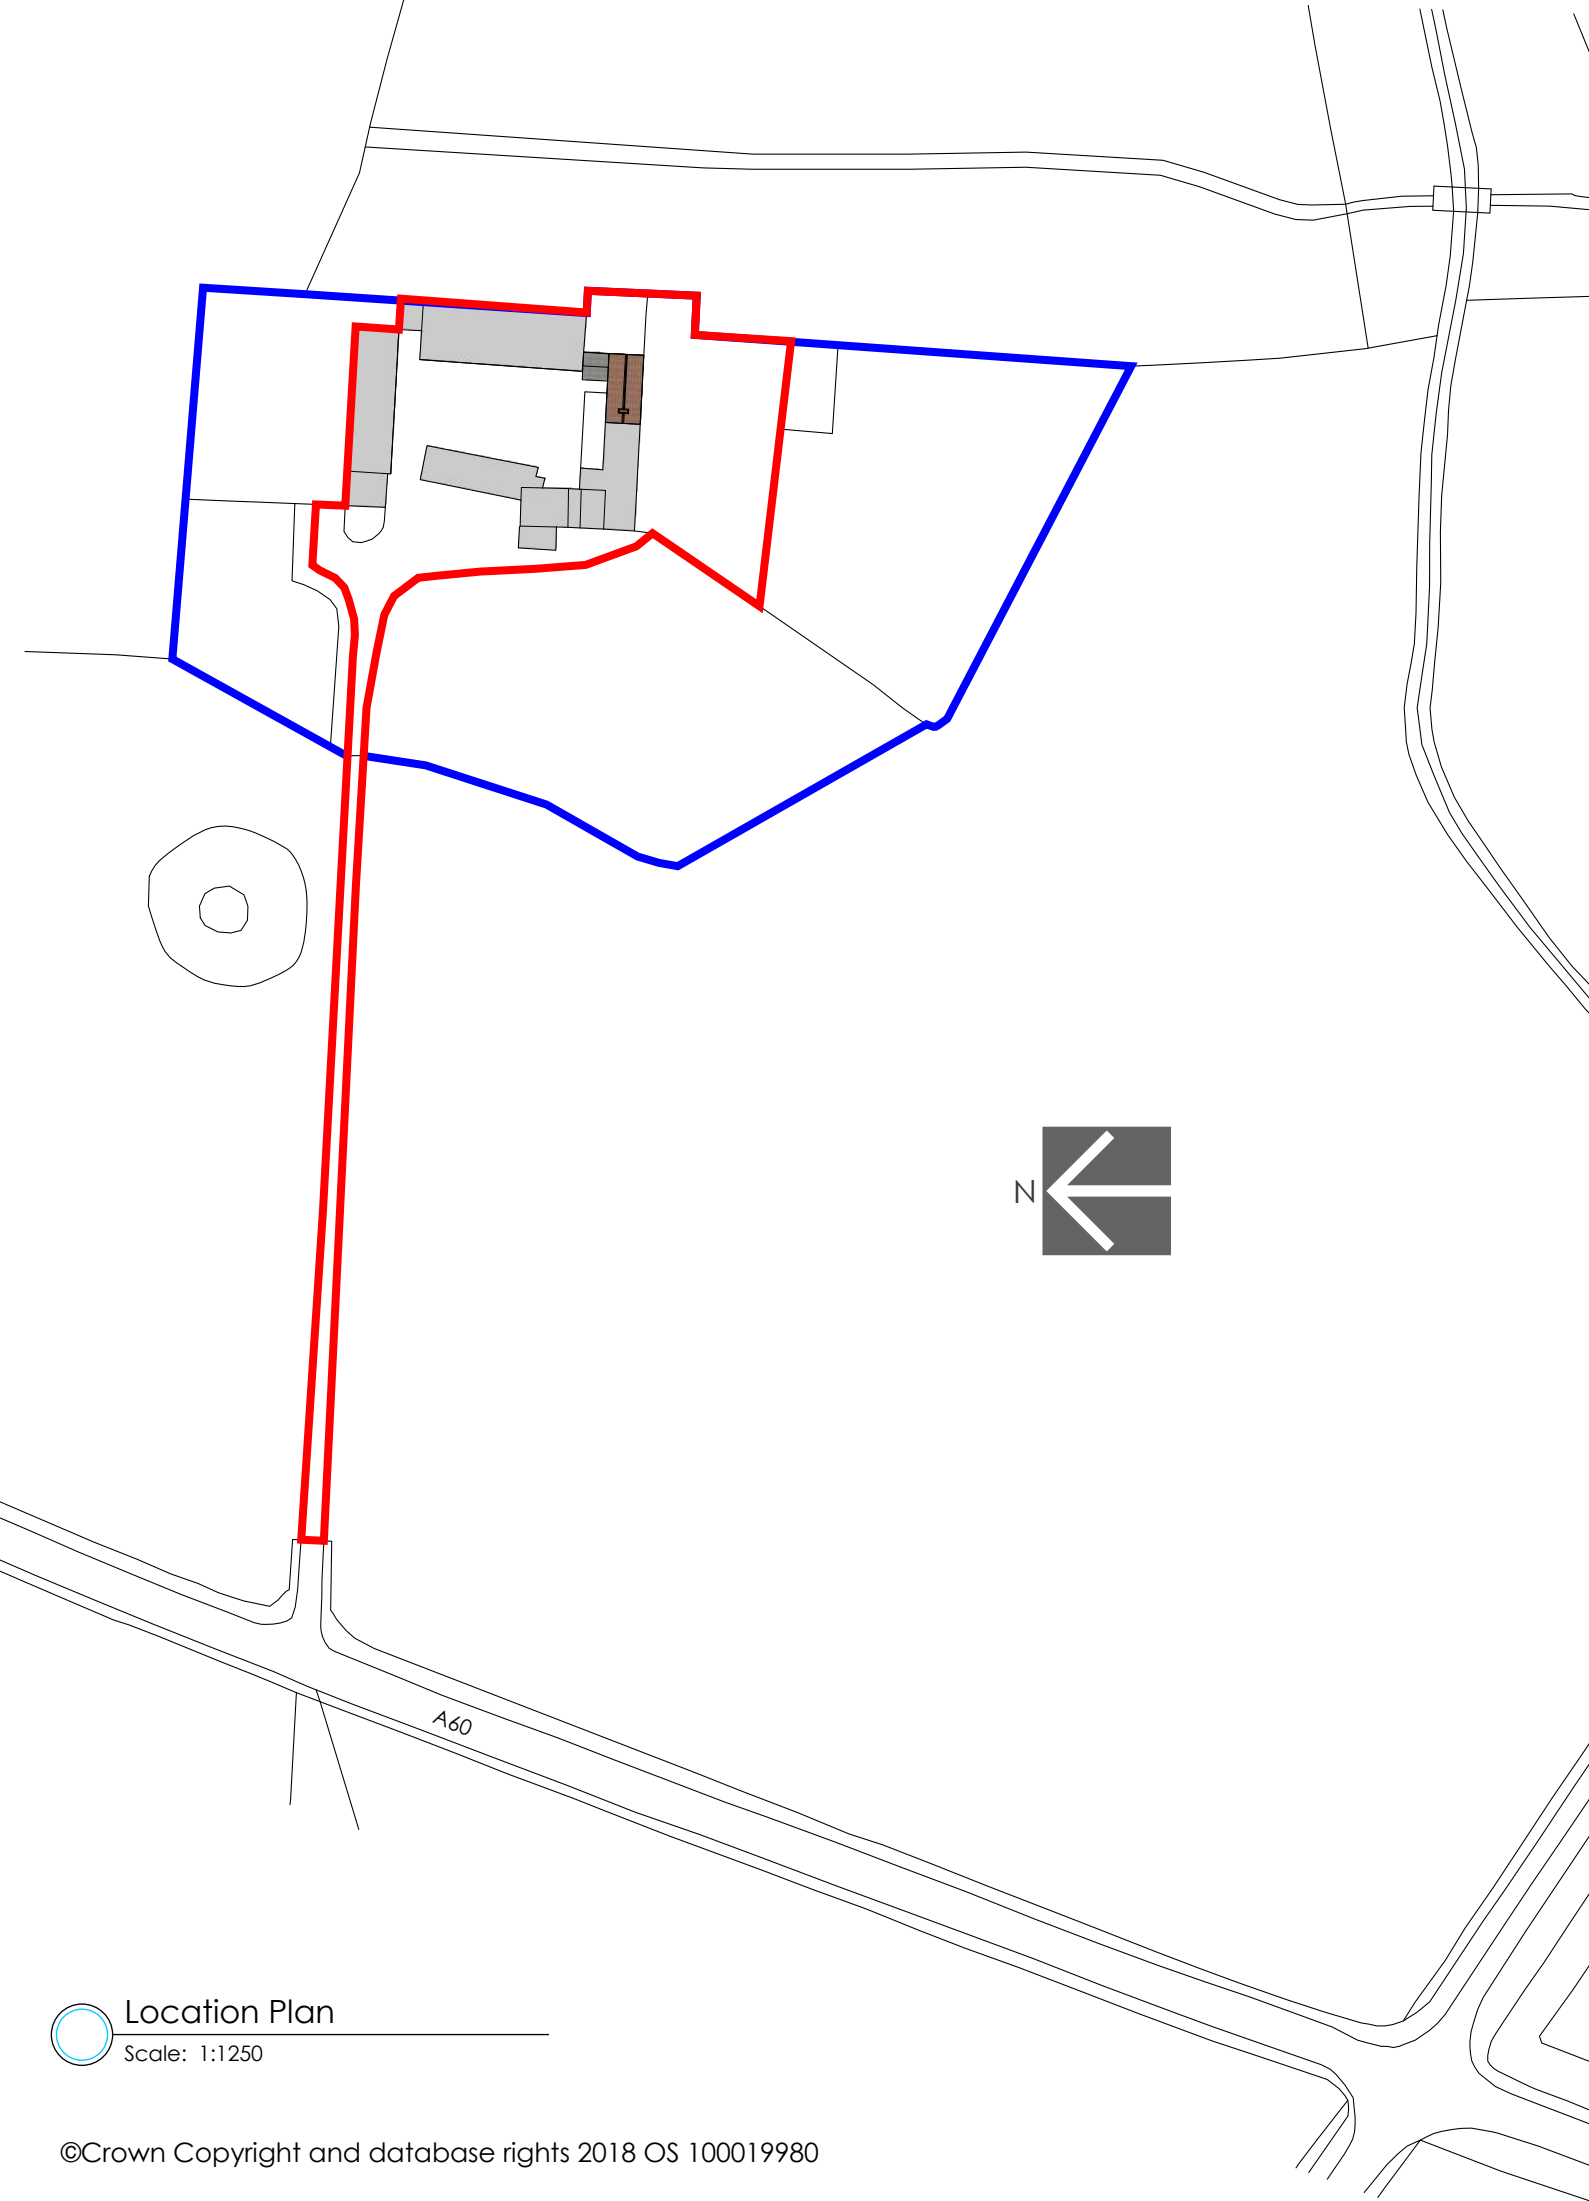

Location Plan
Scale: 1:1250



Existing Site Plan
Scale: 1:500



Proposed Site Plan
Scale: 1:500