


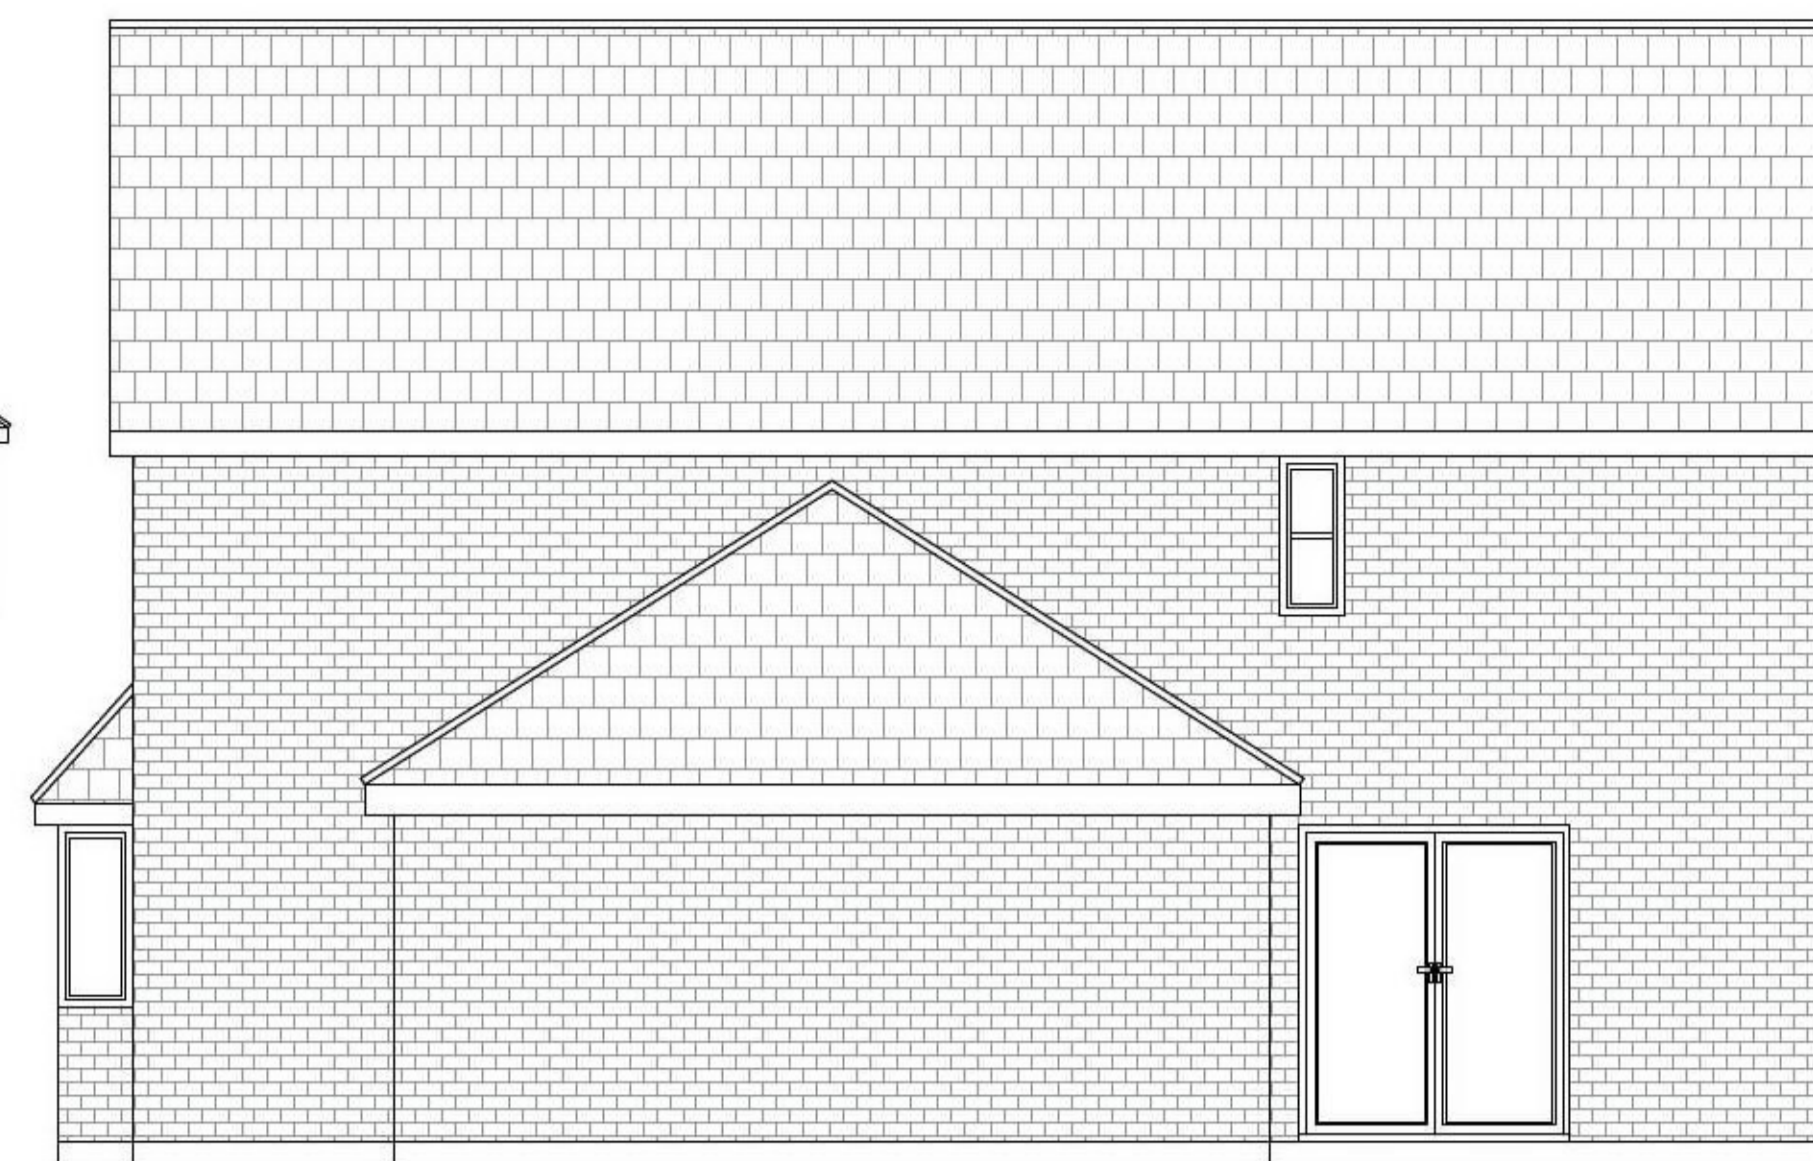


Proposed front elevation




Existing front elevation



Proposed side elevation

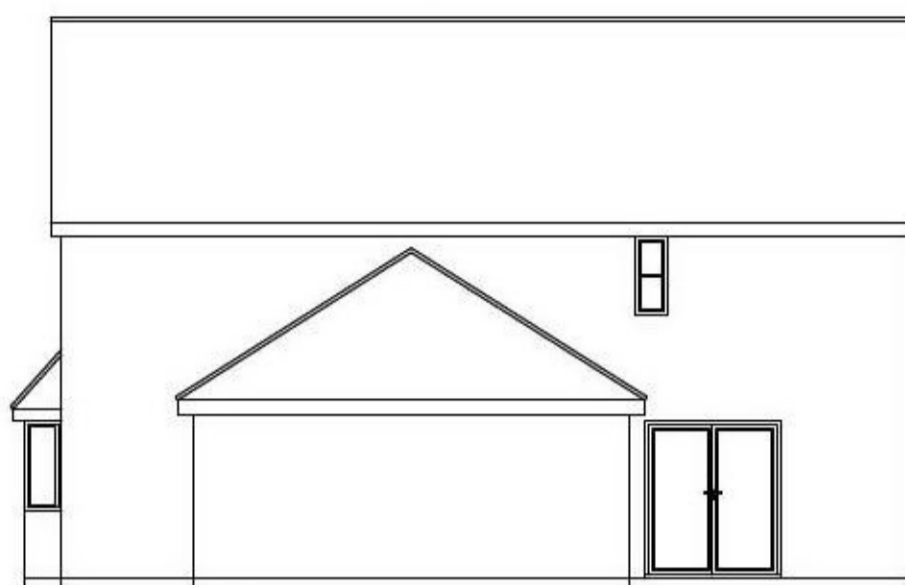

Existing side elevation

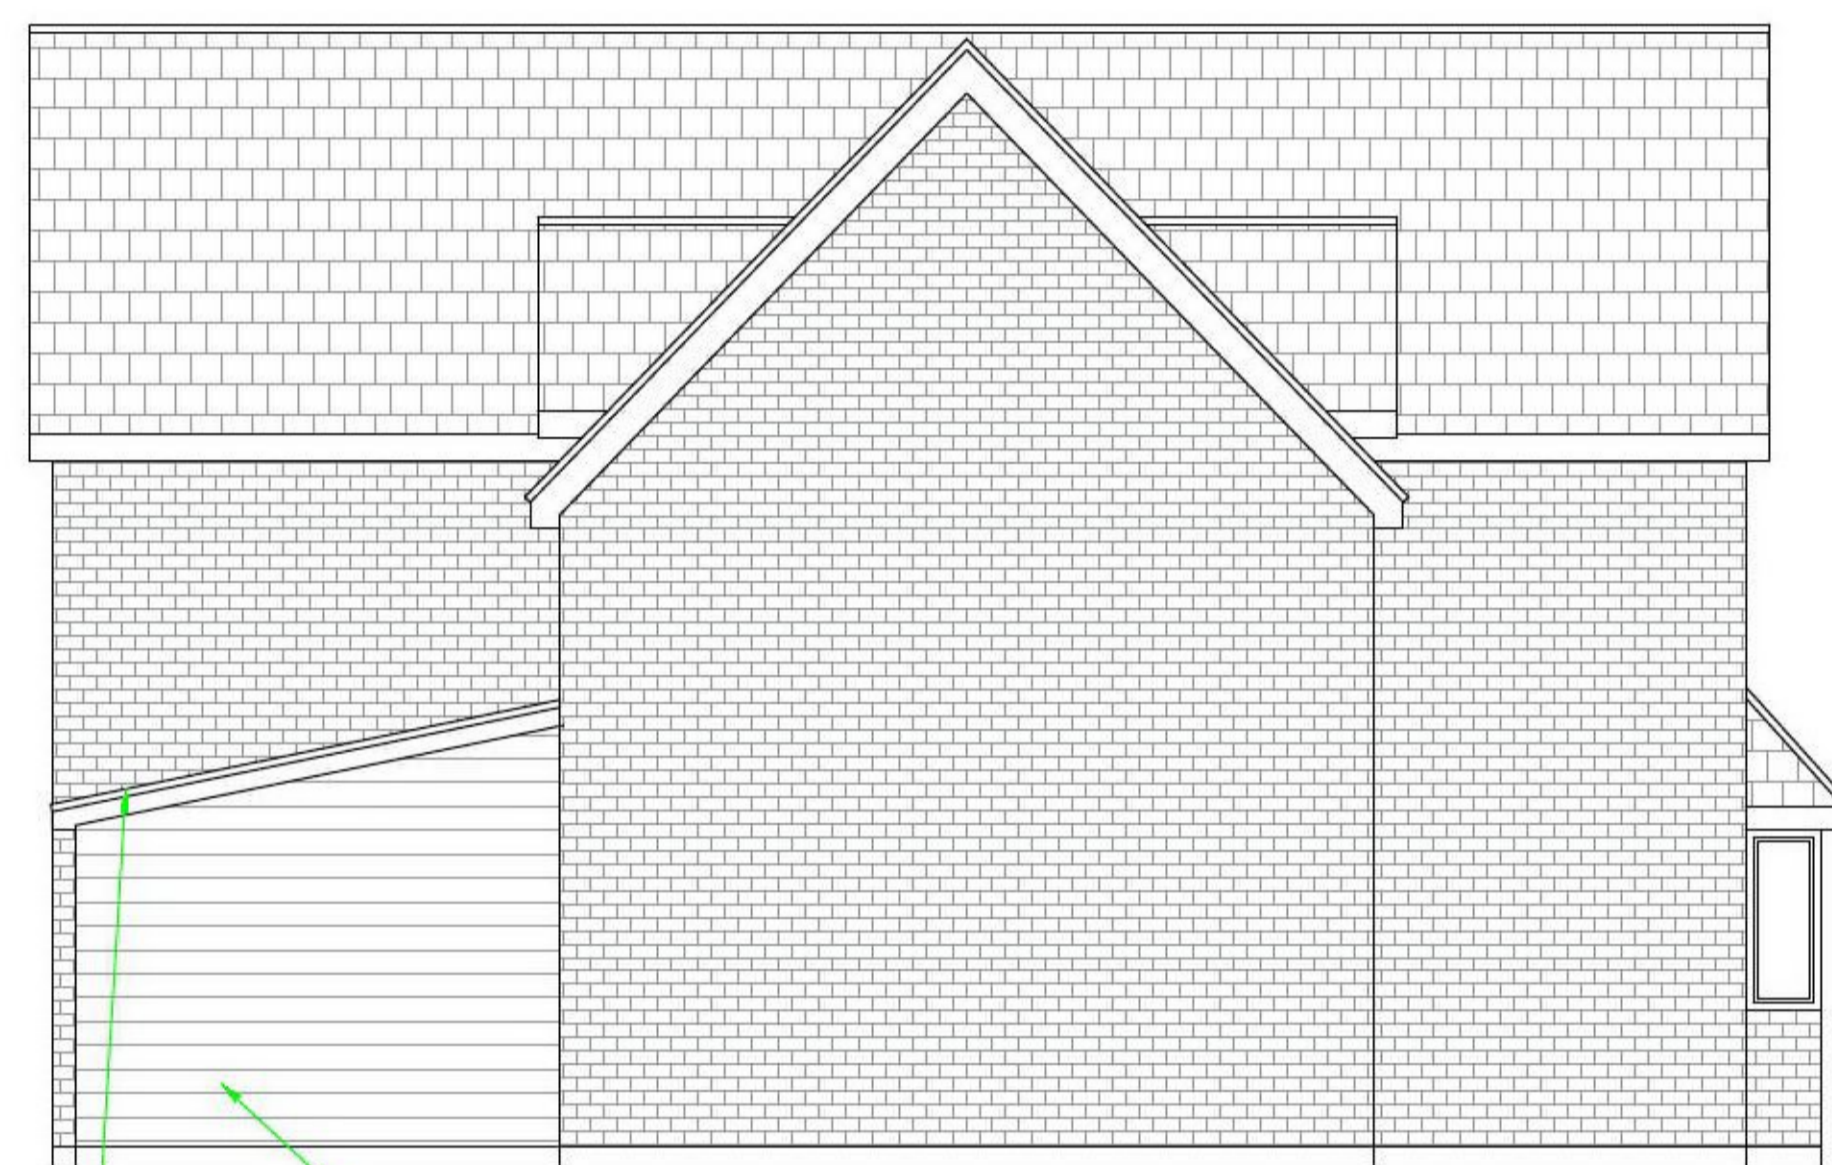

Proposed side elevation



Existing rear elevation




Proposed rear elevation




Mendip roof tiles



Fiber cement cladding

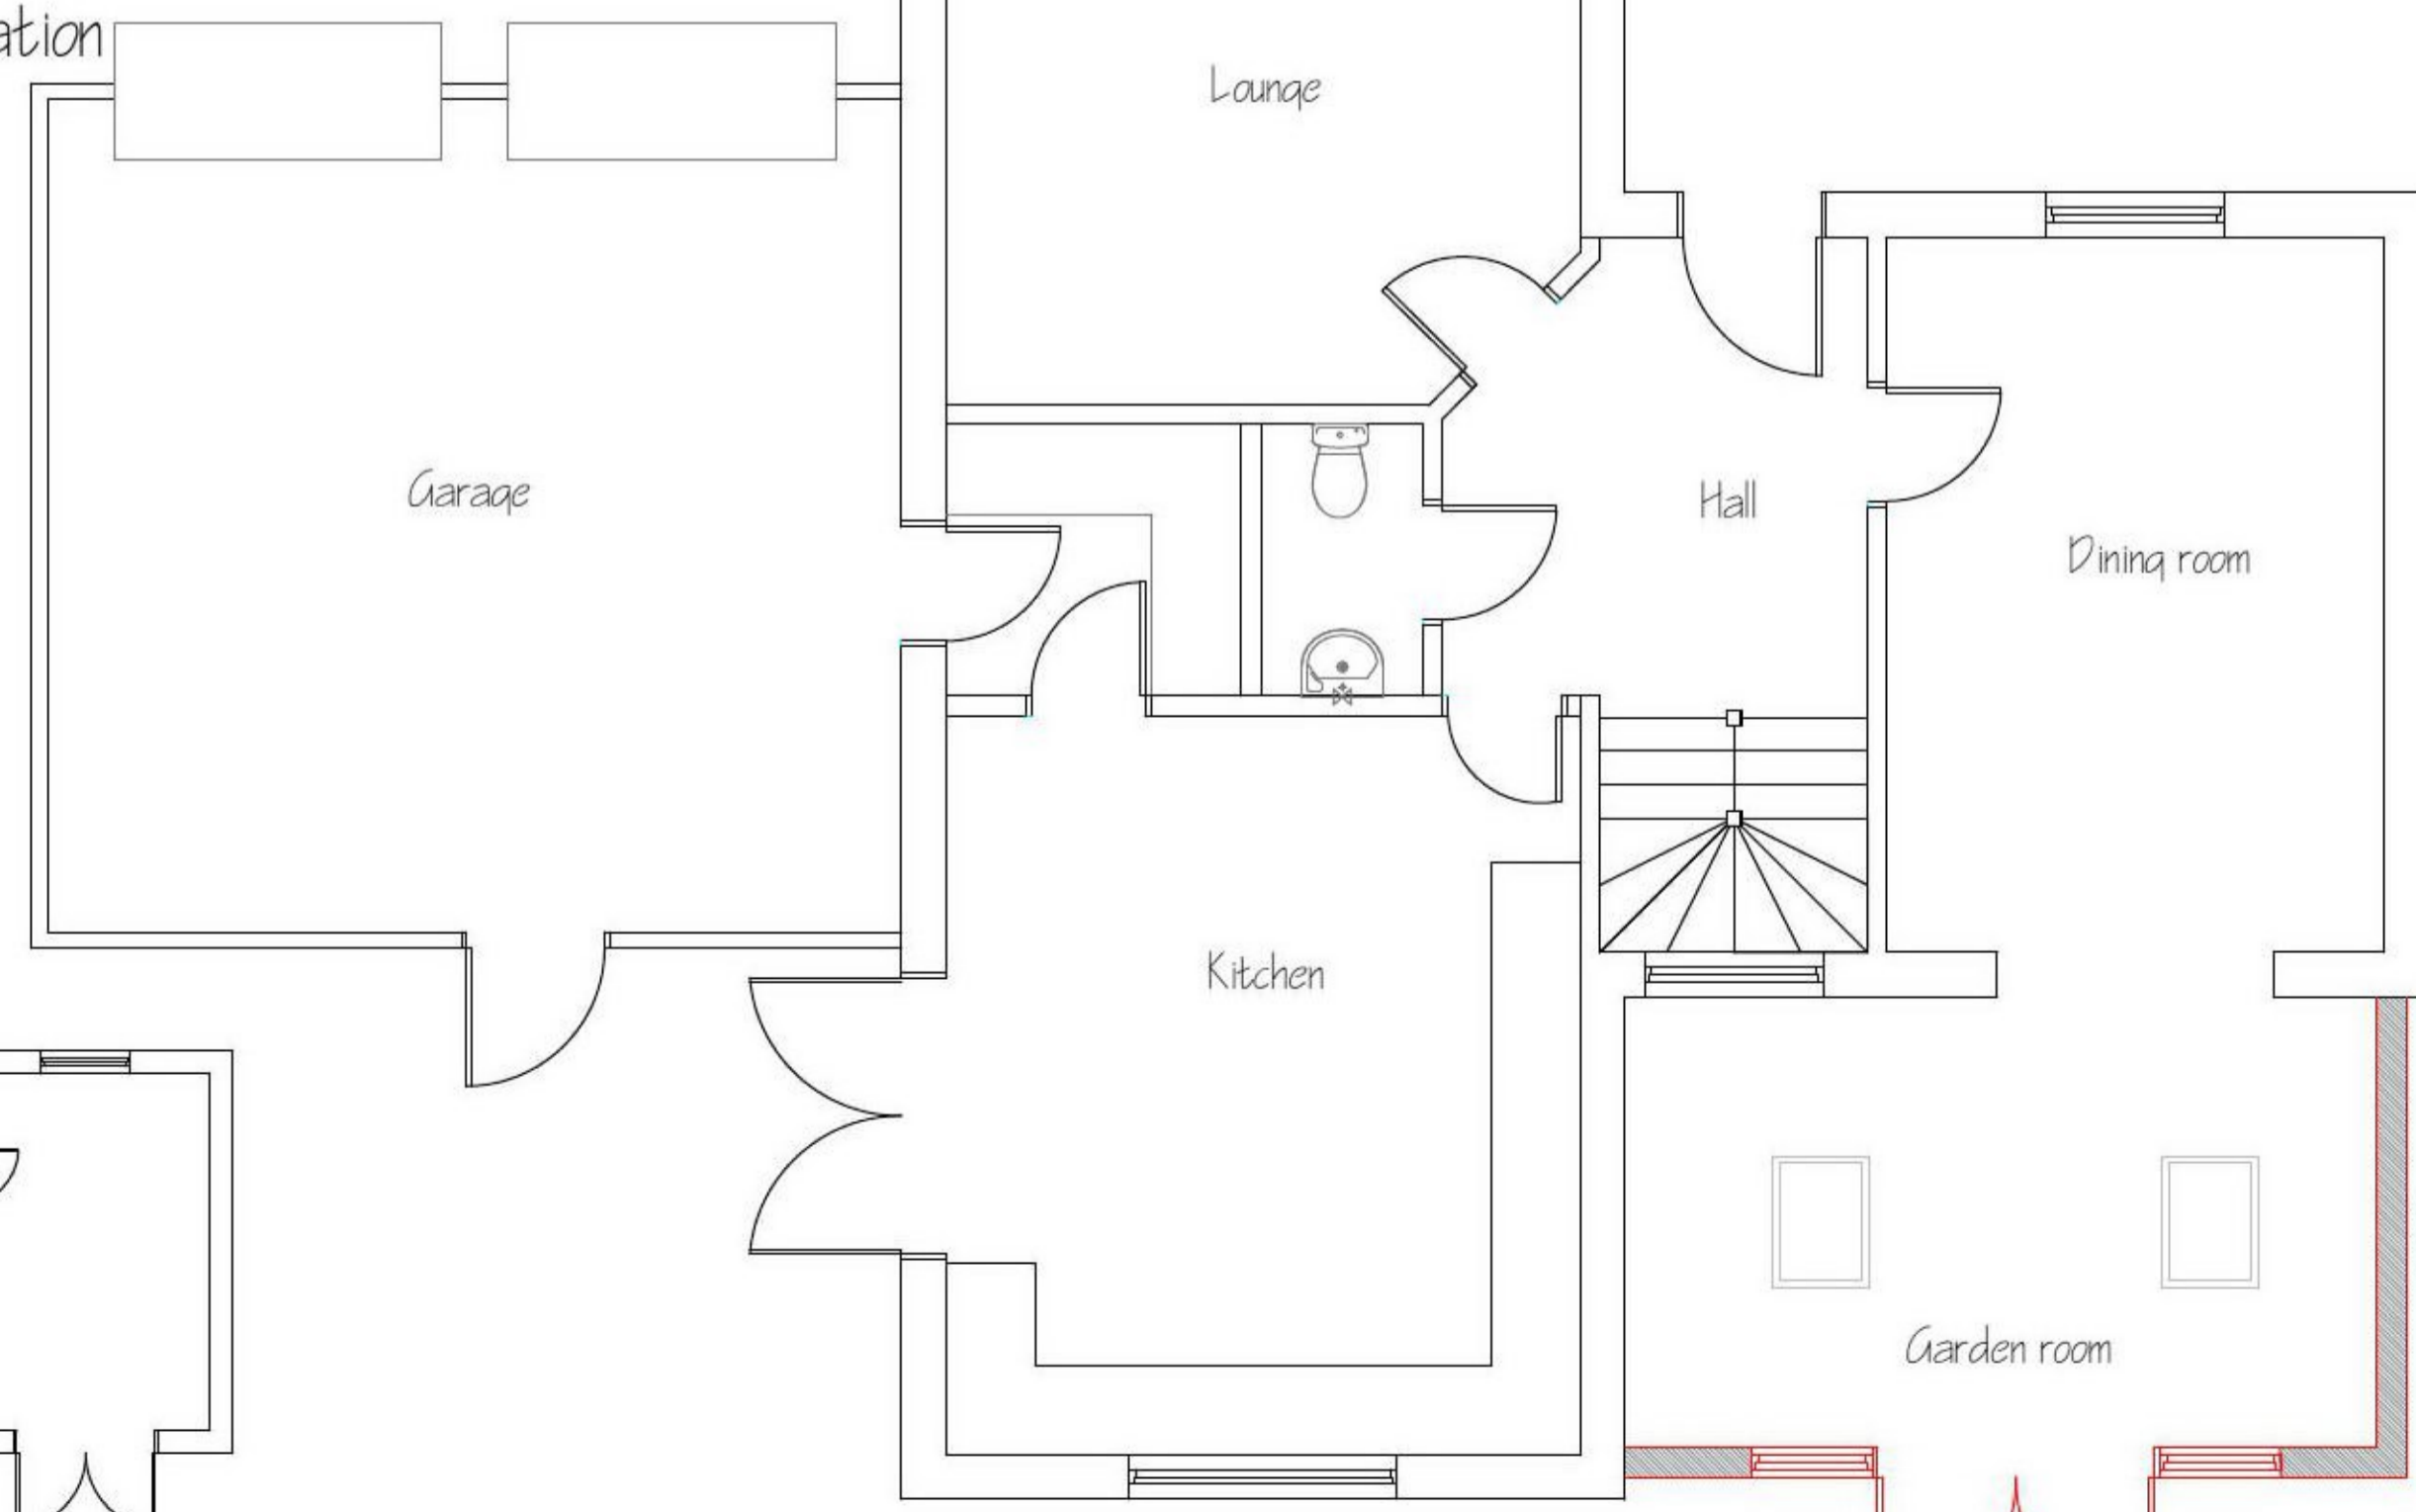


Proposed layout

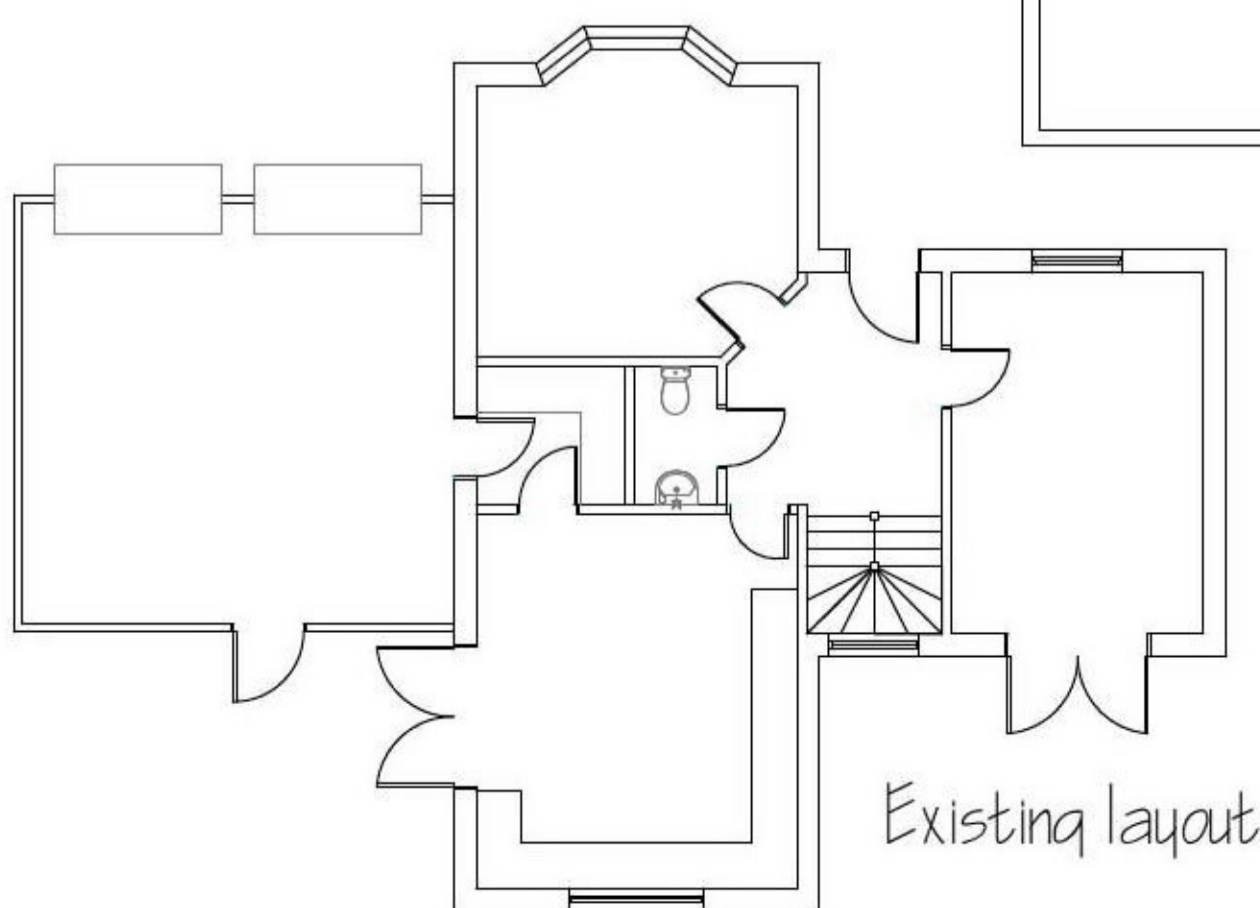


Existing layout



Block plan 1:500

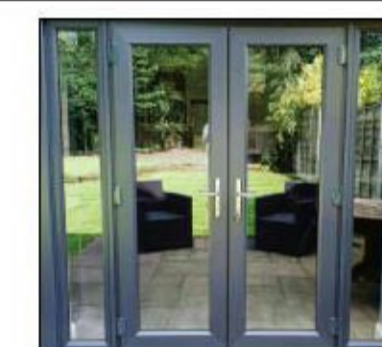

UPVC doors

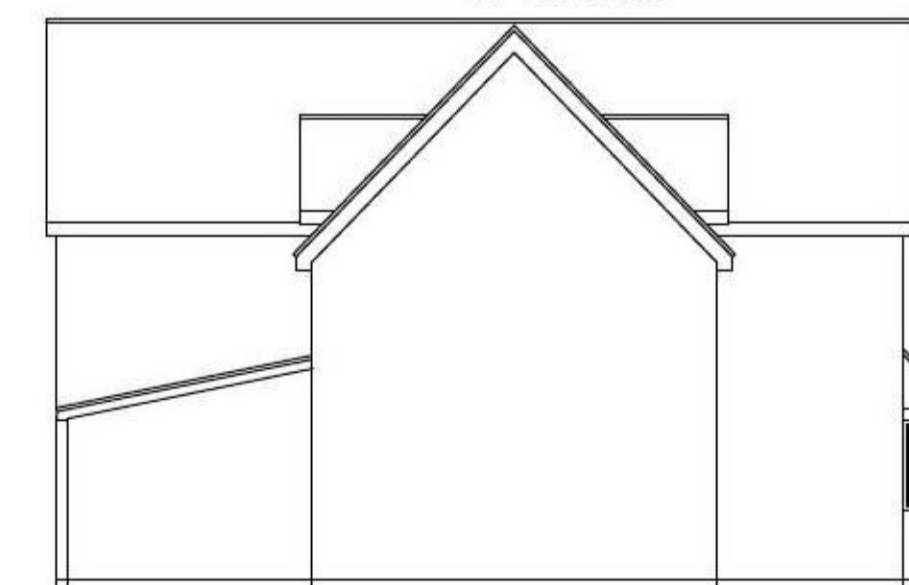

Existing side elevation



<p>21 Kidby Road Weeley Essex CO16 9FG.</p>	<p>Existing and proposed layouts and elevations.</p>
<p>Wright Ruffell Cameron Architectural Design Service</p> <p>Beaver House Plough Road Centre Great Bentley Essex CO7 8LG</p> <p>Tel: 01206 250601 Fax: 01206 251443 Web Site: wrcads.co.uk</p>	<p>Paper Size A1 SCALE 1:50, 1:100, 1:500 DATE 13/01/2021 PROJECT NO. 1914 DWG. NO. P01</p>
<p>DRAWN BY Tony wright</p> <p>CHECKED BY Roger Wright BSc(hons)</p>	<p>Copyright: This drawing is copyright and must not be reproduced without written consent. All Measurements to be checked on-site. Do not scale from this drawing.</p>