



Notes


Tom Daniel Architecture takes no responsibility for any dimensions obtained by scaling from this drawing. If no dimension is shown the recipient must ascertain the dimension specifically from the principal designer or by site measurement. The recipient must not assume any dimensions are correct for convenience and no reliance may be placed on digital data. All data must be checked against hard copy. Dimensions must be checked on site. Any discrepancies must be reported to the principal designer immediately. This drawing is copyright of Tom Daniel Architecture

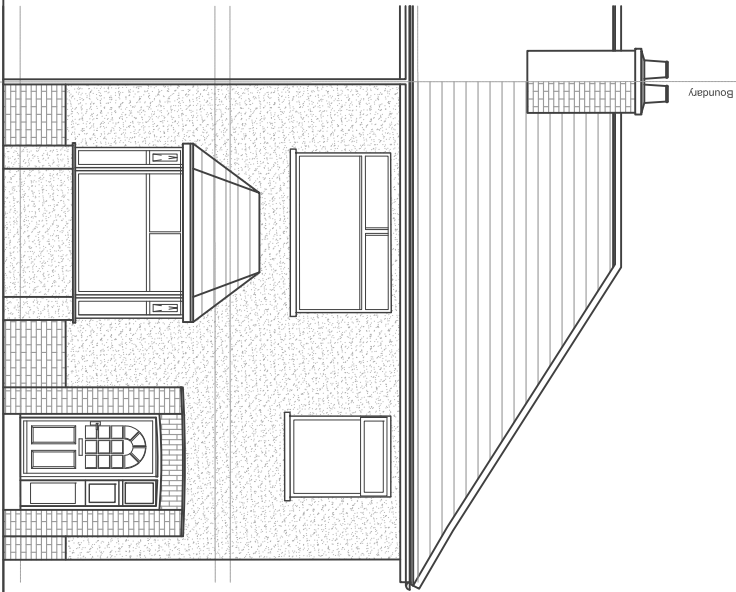


Front Elevation 1:100

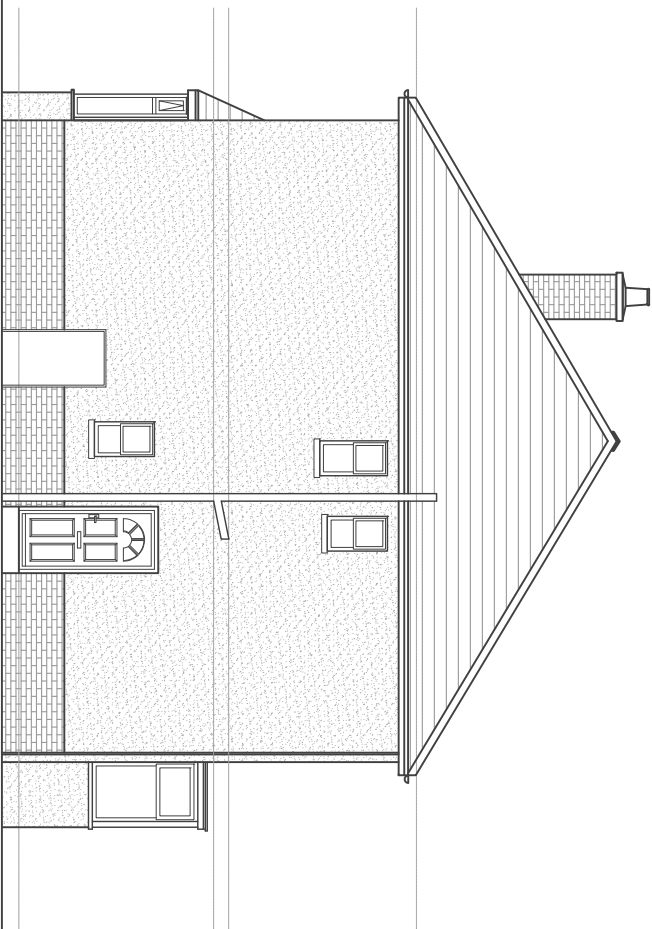

Side Elevation 1:100

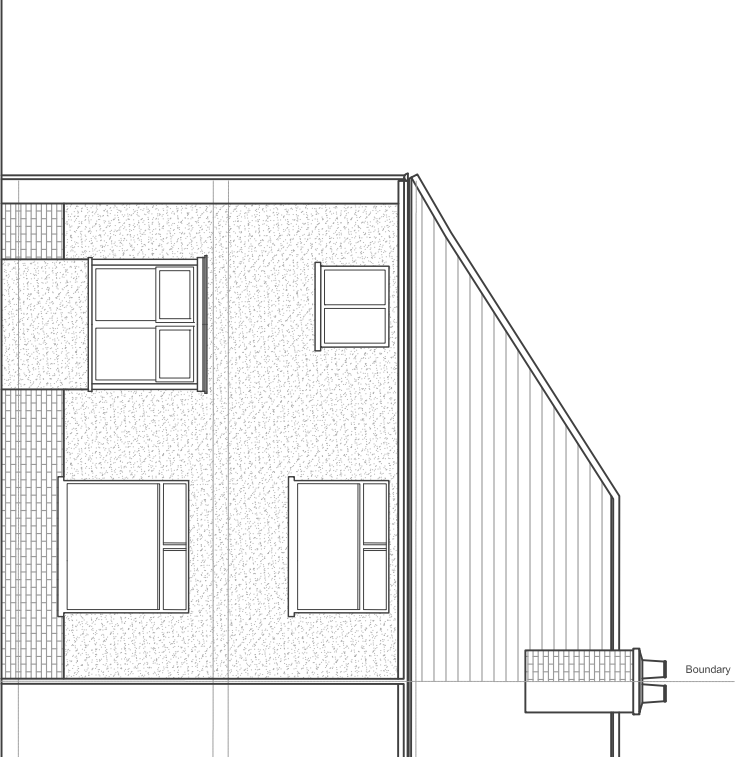

Rear Elevation 1:100

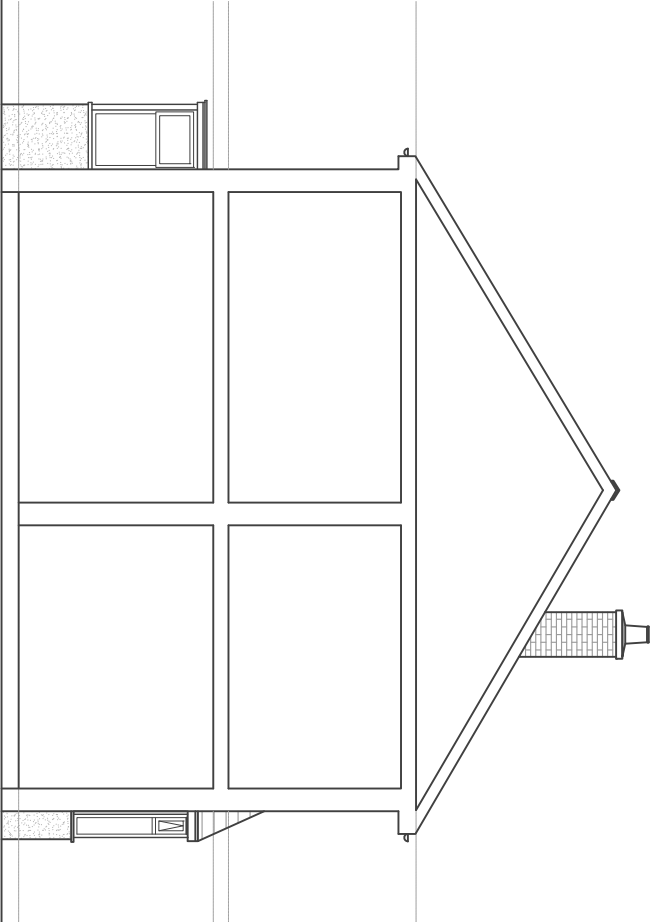

Side Elevation 1:100

Updated due to comments from the planning department	03.02.2021	TD	
Rev	Description	Date	By

Tom Daniel Architecture

Client: Mr & Mrs Hartley

Project: 35 Hemper Lane, Sheffield

Project Status: PL - Planning

Scale: @ original size 20.01.2021

Project Number	0008	Drawing Number	A	DR	004	Rev	A
Existing Elevations							

0 1m 2m Scale 1:100