



NOTES

PROJECT No.	222778
CSID	11236625
CSR	12340
VFID	19287_0
CELL No.	1234002

BT SKYLINE No.
SZ0049

ISS	REVISION	DATE	DRN	APP
26	PLANNING AMEND	22/01/21	WHP	WHP
25	AS-BUILT	18/12/20	WHP	JBT
24	MINOR AMEND	19/05/20	WHP	WHP
23	PLANNING	28/04/20	WHP	WHP
22	PLANNING	28/10/19	WHP	WHP



Crawley Court, Winchester, Hampshire, SO21 2QA
 Tel. 01962 823434, Fax. 01962 822378

SITE No **168228**
 SHARROW TE
 AIZLEWOOD ROAD
 SHEFFIELD
 SOUTH YORKSHIRE
 S8 0YX


NGR SK 34820 85000
 OS GRID 434820 385000

TITLE
 SITE PLAN
 PROPOSED
 CTIL (VF)

SCALE 1:200

DRAWN	IM	01/06/11
APPROVED	WHP	22/01/21


DRG No.	Sheet 1 of 1	Rev
168228-22-113-MD026		26

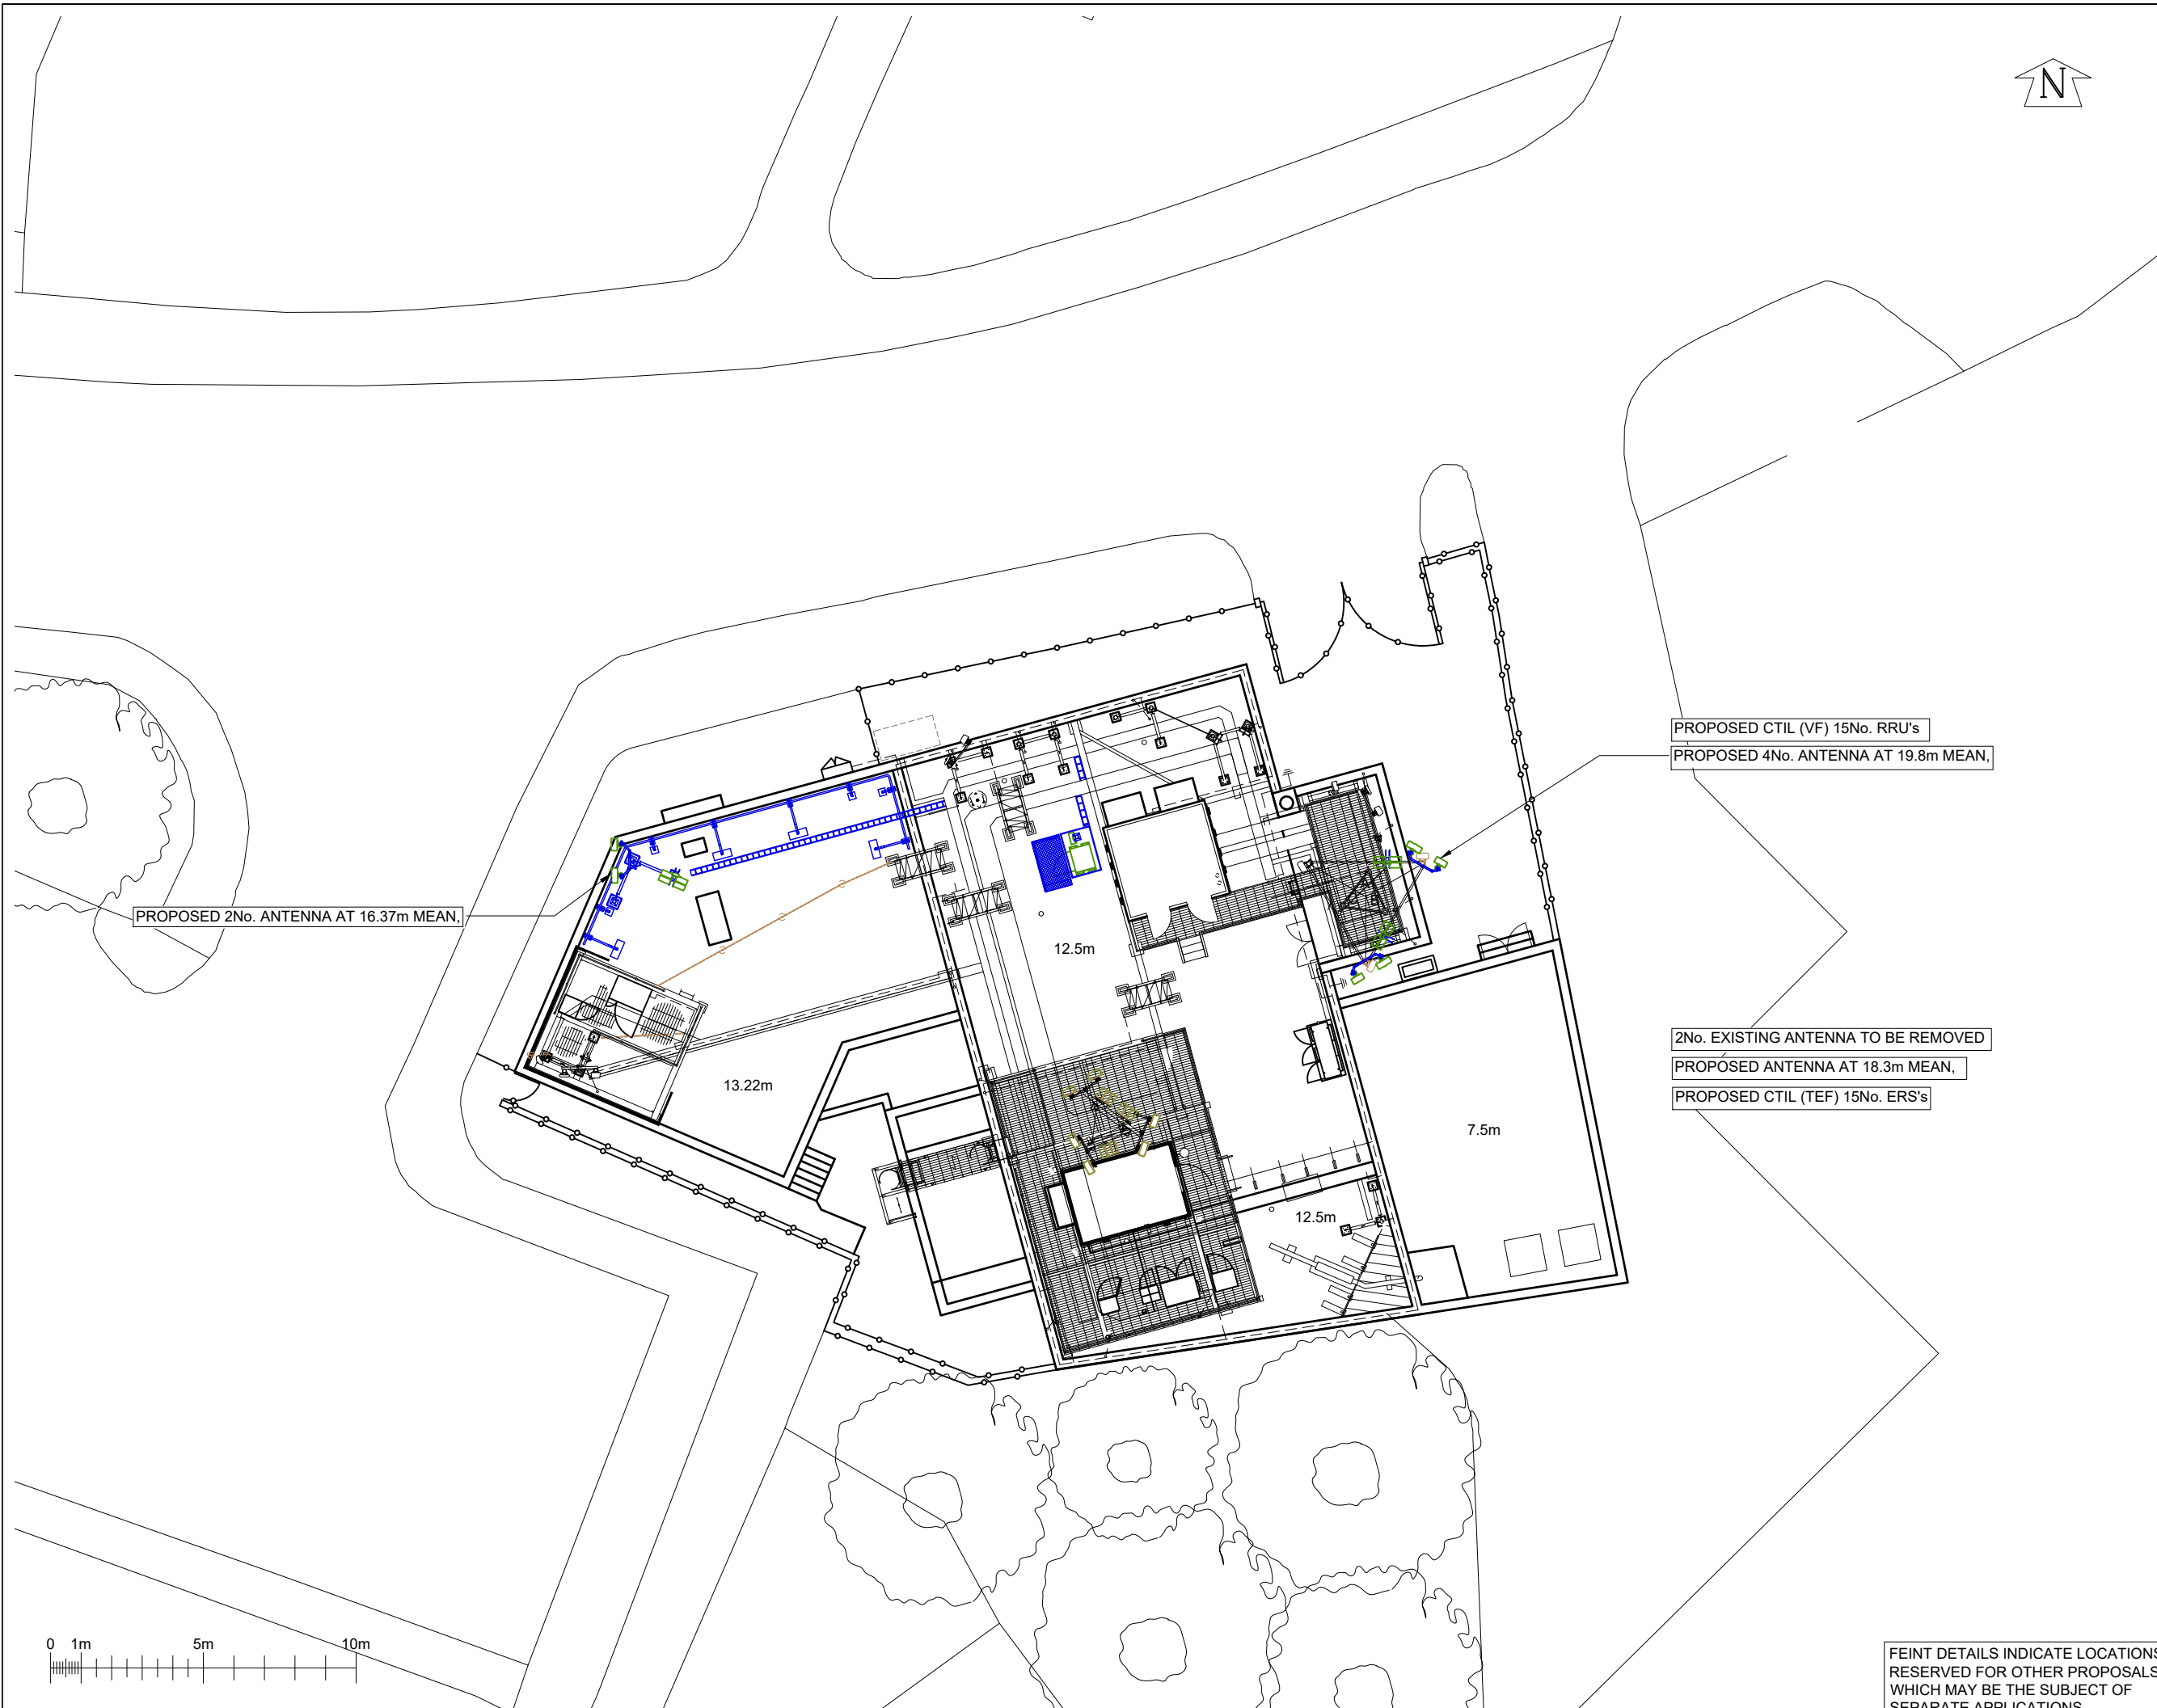

PROPOSED 2No. ANTENNA AT 16.37m MEAN,

PROPOSED CTIL (VF) 15No. RRU's
 PROPOSED 4No. ANTENNA AT 19.8m MEAN,

2No. EXISTING ANTENNA TO BE REMOVED
 PROPOSED ANTENNA AT 18.3m MEAN,
 PROPOSED CTIL (TEF) 15No. ERS's

 

FEINT DETAILS INDICATE LOCATIONS RESERVED FOR OTHER PROPOSALS WHICH MAY BE THE SUBJECT OF SEPARATE APPLICATIONS

