
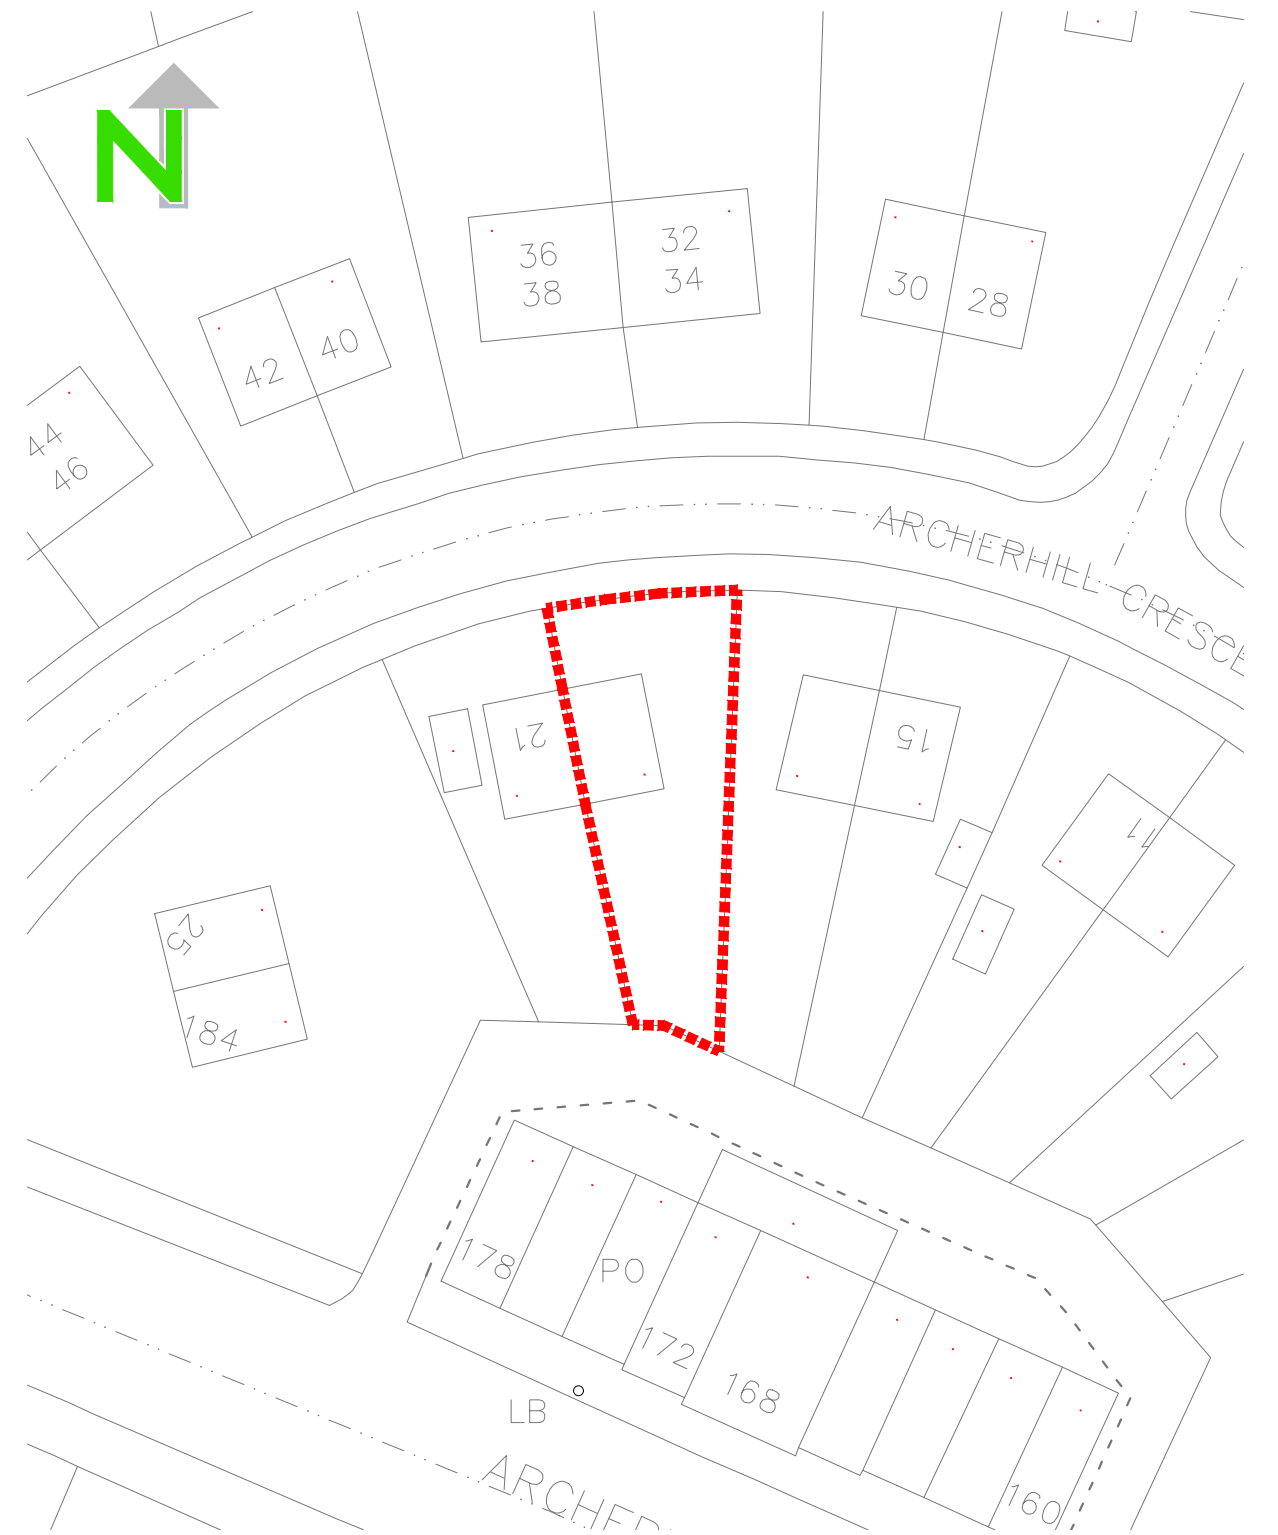


LOCATION PLAN

1:1250

 

SITE PLAN

1:500



DRAWING STATUS
PLANNING + WARRANT



DESIGN SERVICES
350 Darnick Street
GLASGOW
G21 4BA
Tel 0141 287 2200
Fax 0141 287 1969

JOB
PROPOSED RAMP @

TITLE
LOCATION & SITE PLANS

SCALE @ A3 1:1250 + 1:500	DATE JUNE 2019	DRAWN GJV
JOB NO.	APPROVED	
	..	
DRG NO. 01	REVISION -	