






PROPOSED FRONT ELEVATION 1:50

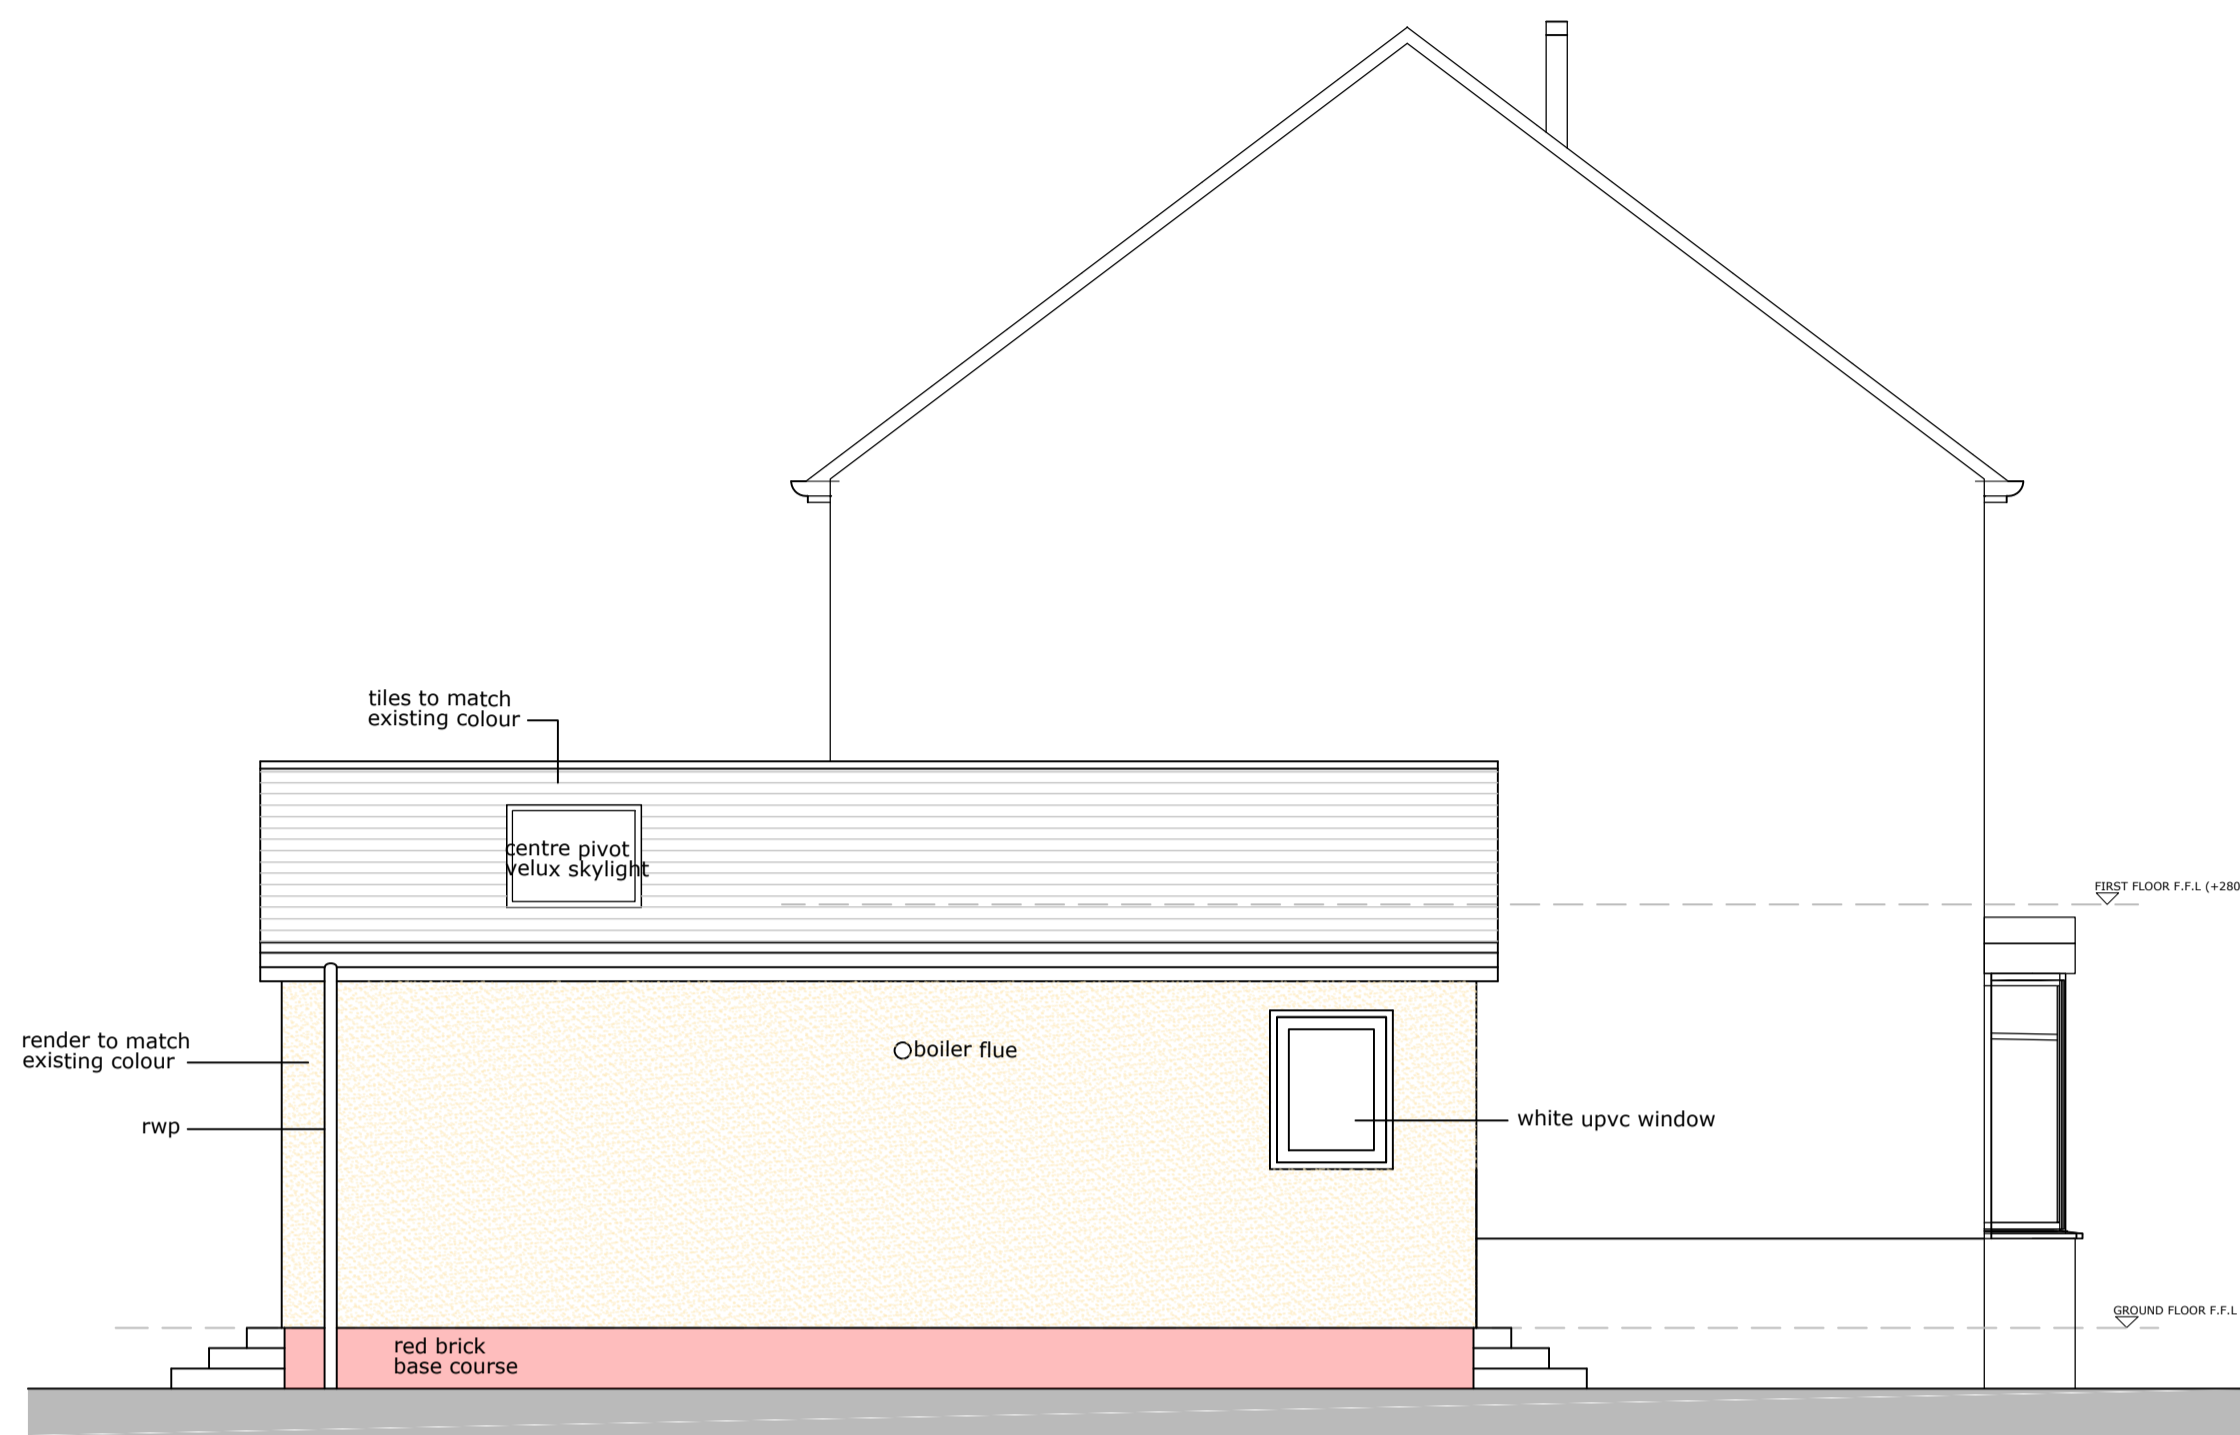


PROPOSED SIDE ELEVATION 1:50

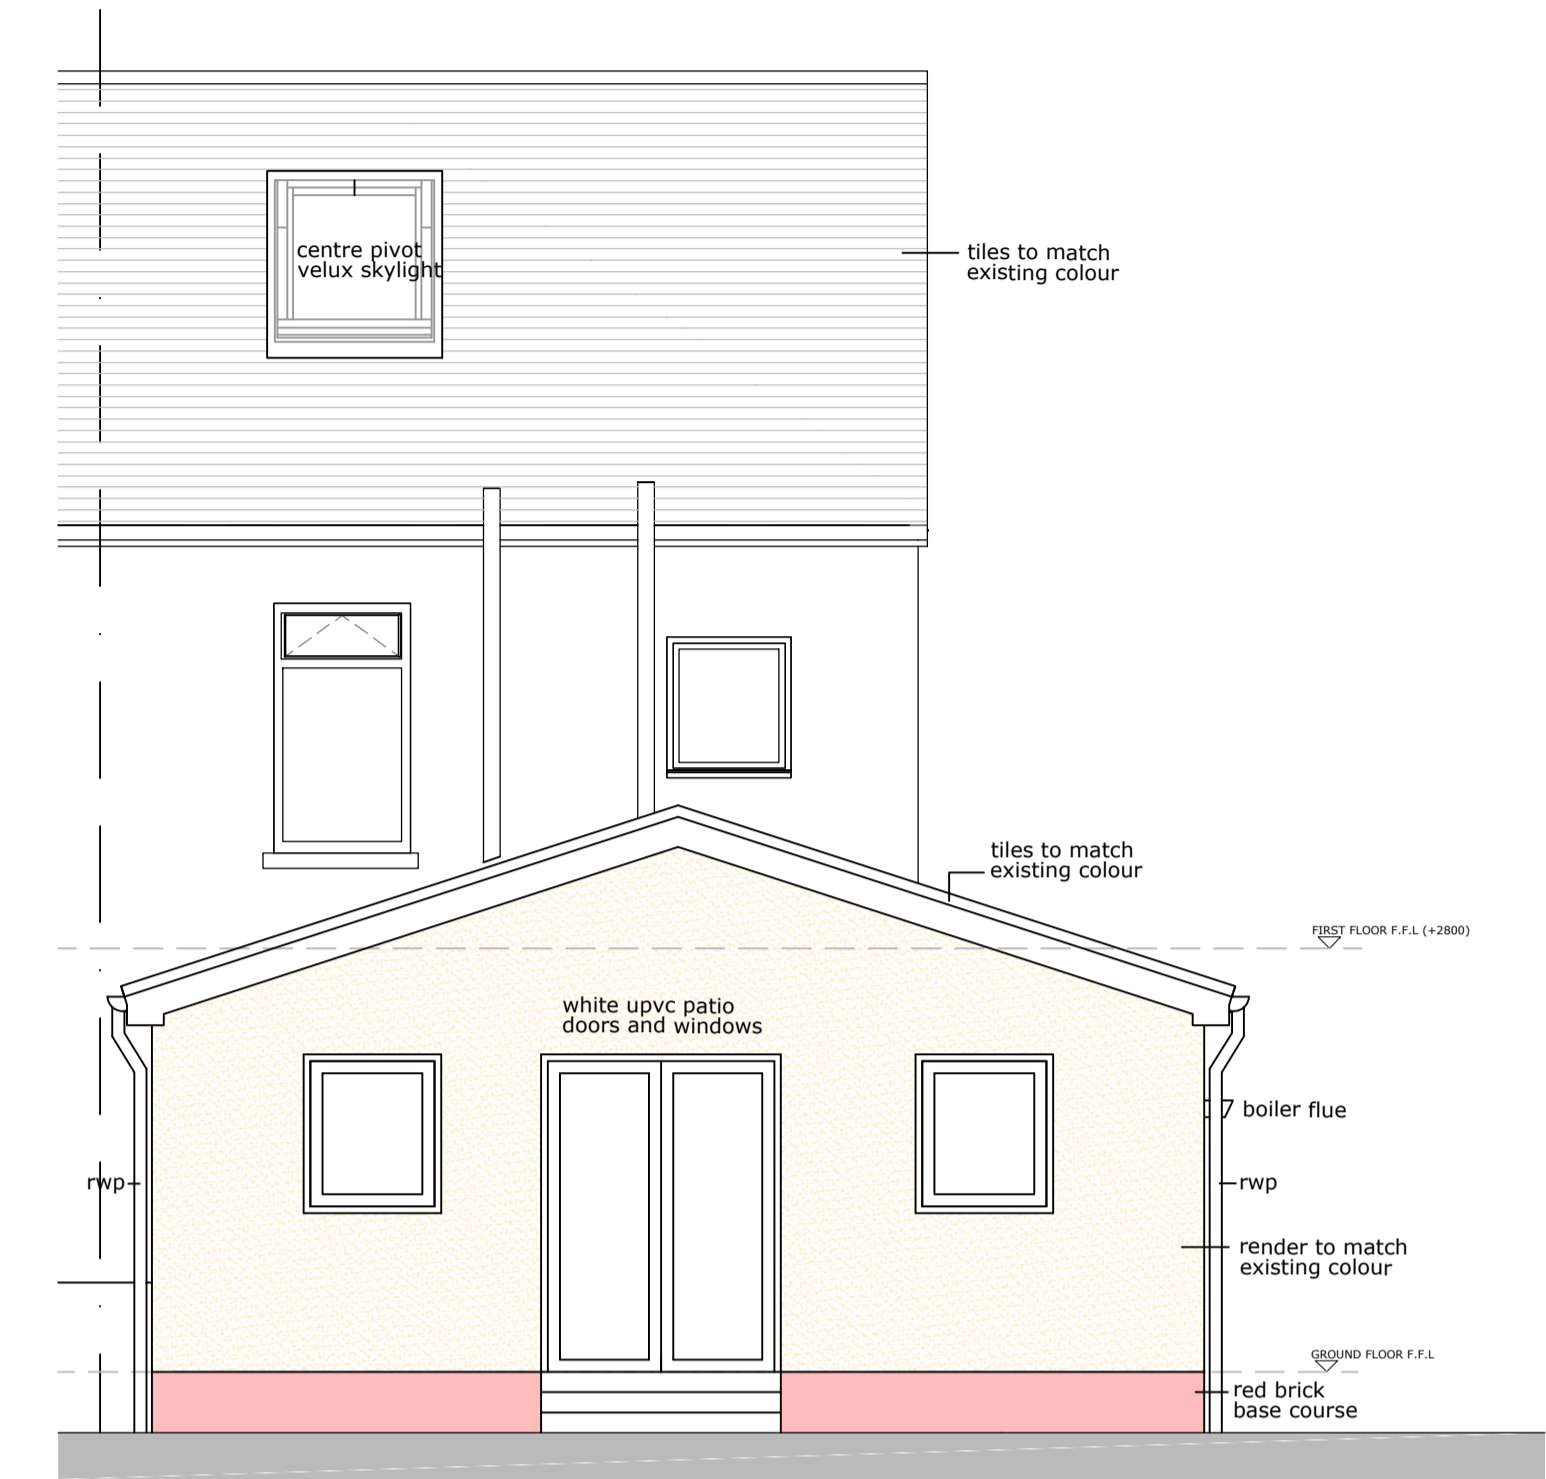


PROPOSED REAR ELEVATION 1:50

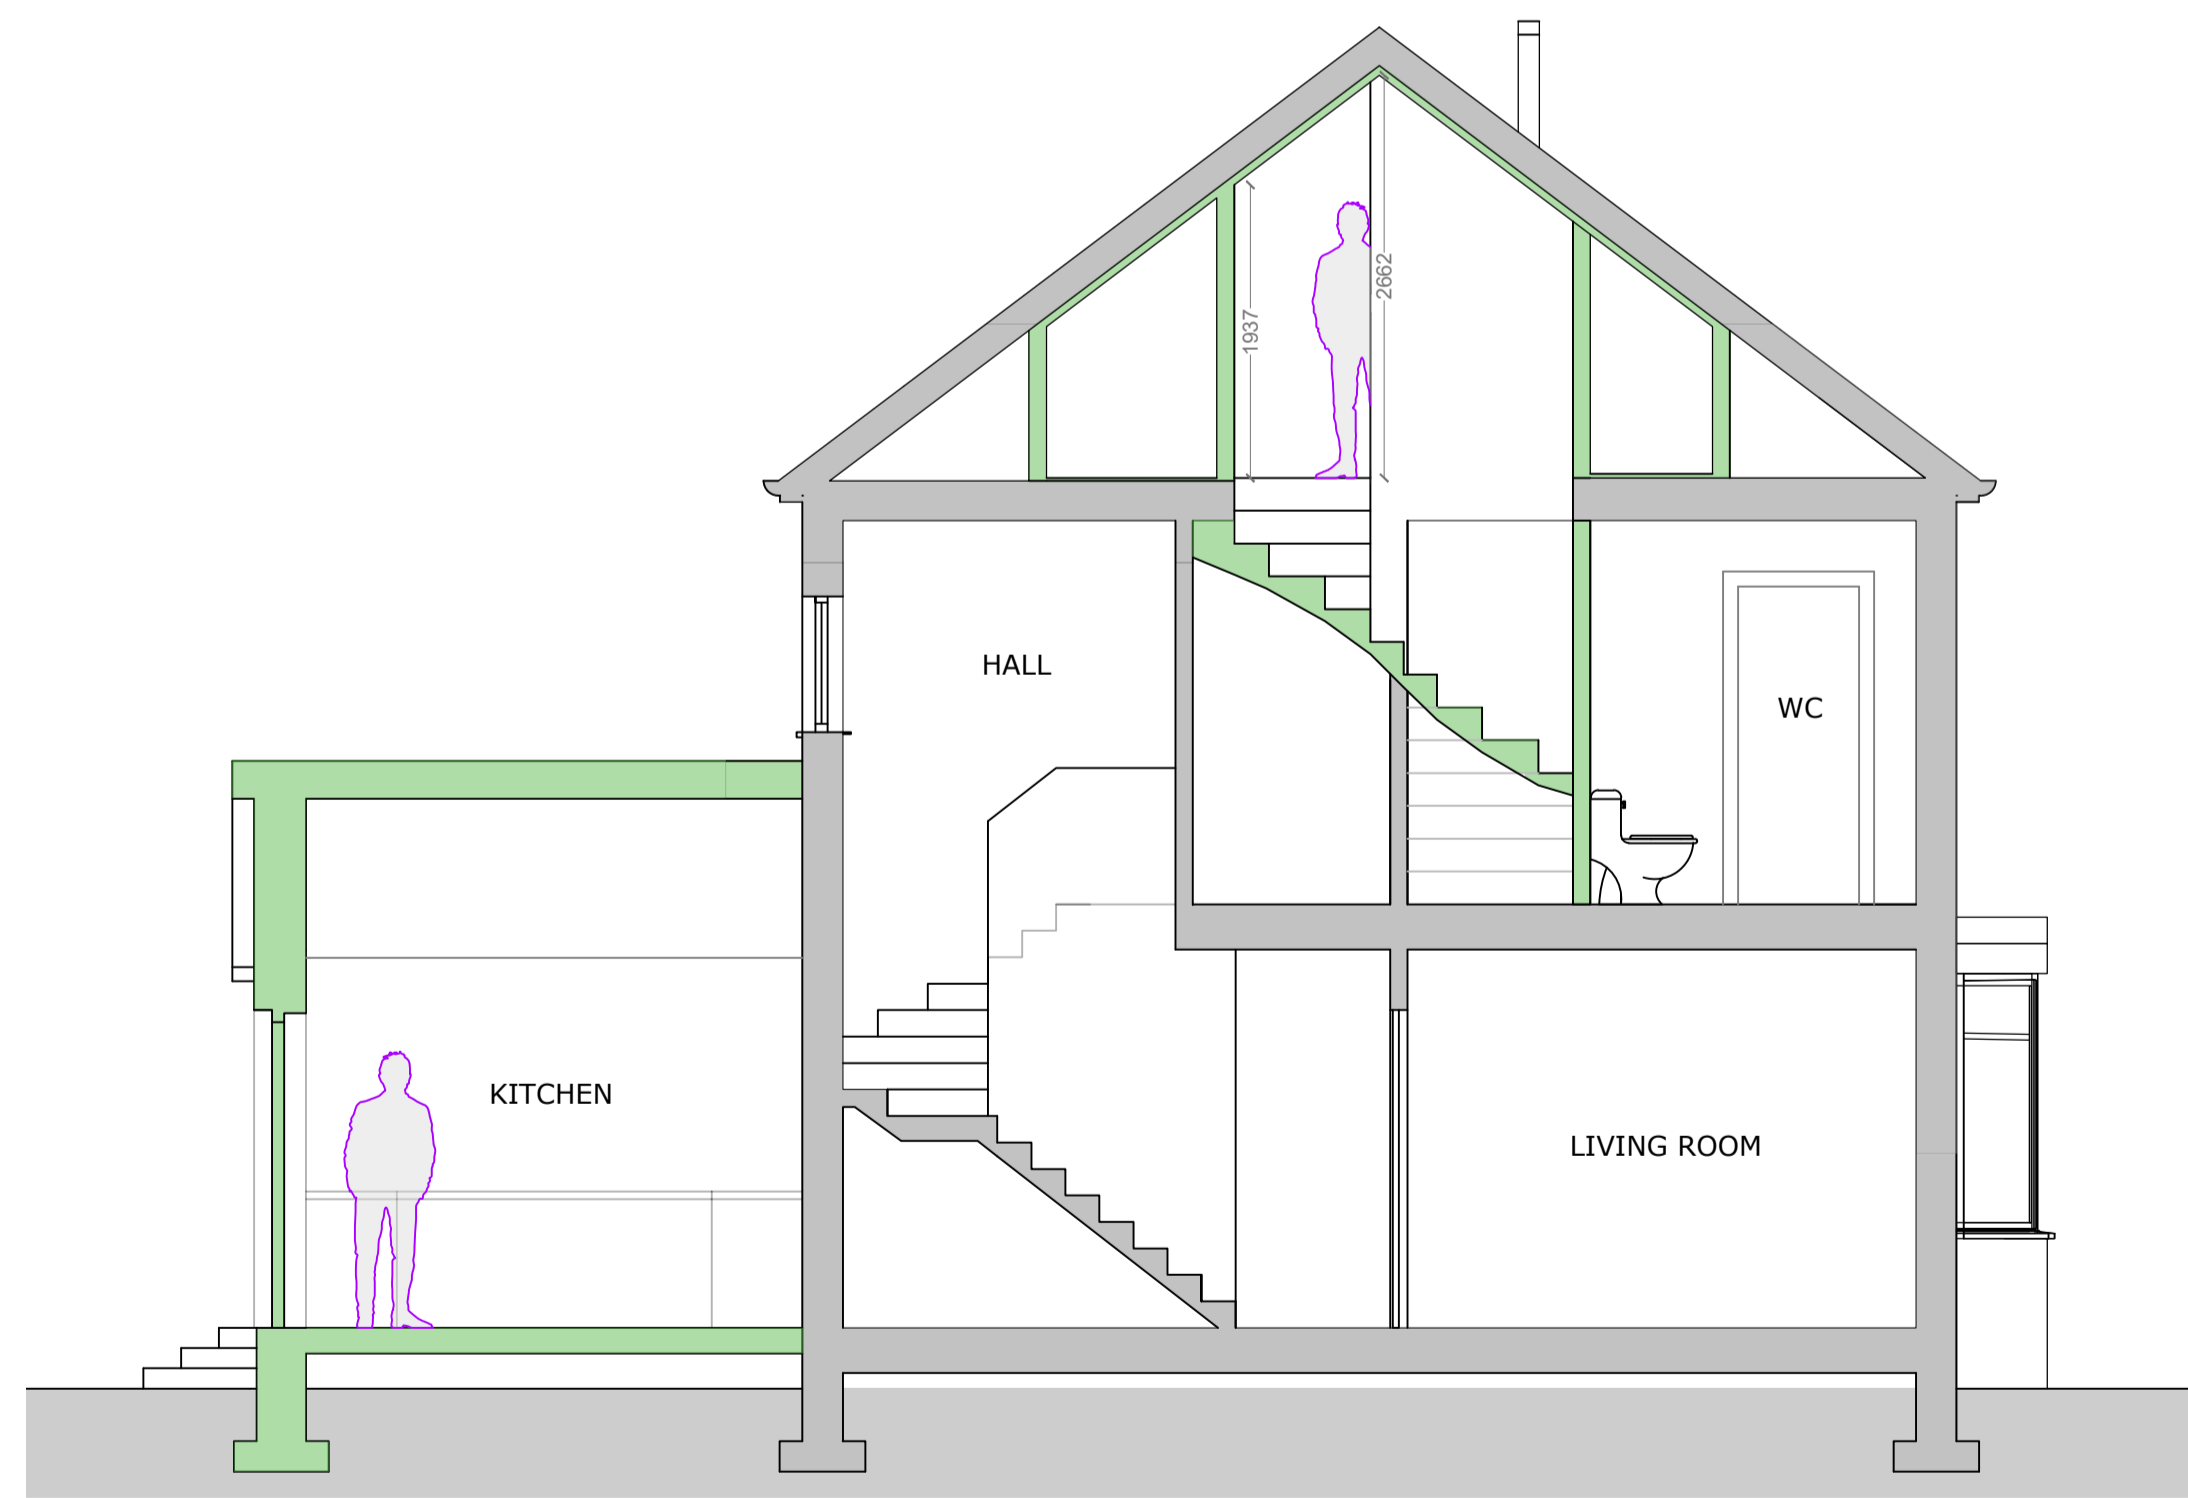

PROPOSED SECTION A-A 1:50

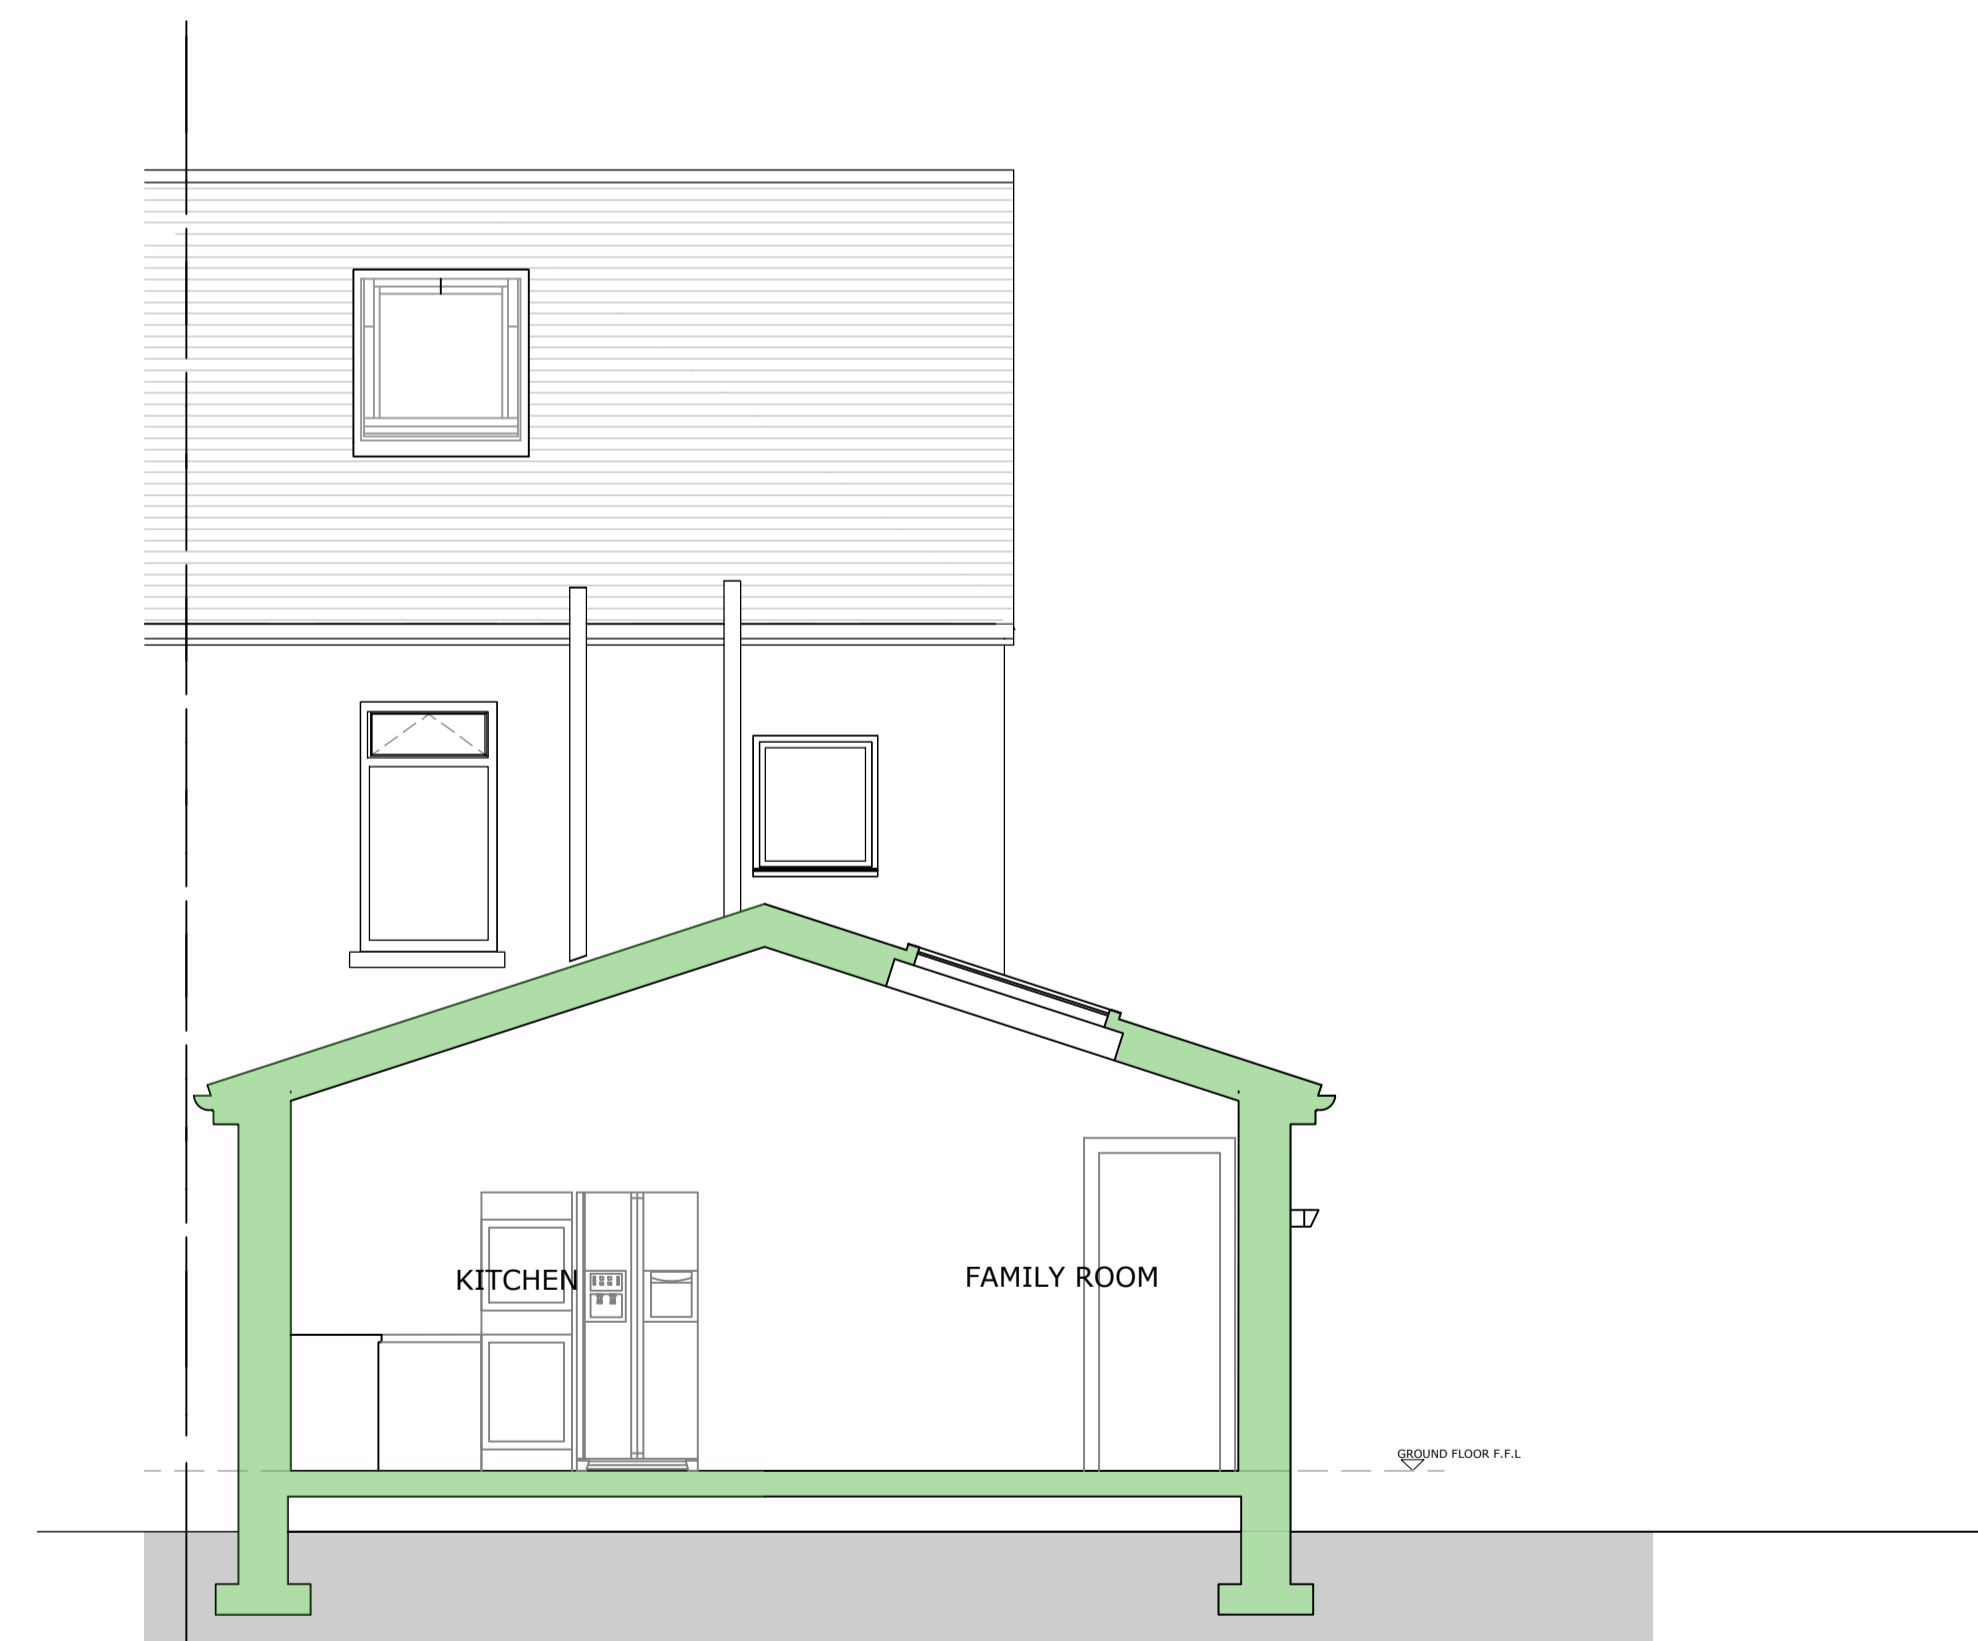

PROPOSED SECTION B-B 1:50

 

ALL WORK TO BE IN ACCORDANCE WITH THE BUILDING REGULATIONS

DRAWING STATUS

**PLANNING**

JOB

**PROPOSED EXTENSION & LOFT CONVERSION @ 19 ARCHERHILL CRESCENT**

TITLE

PROPOSED ELEVATIONS & SECTIONS

SCALE: B1

DATE: **DEC 2020** DRAWN: **GJV**

JOB NO. APPROVED

REVISION

04 B