


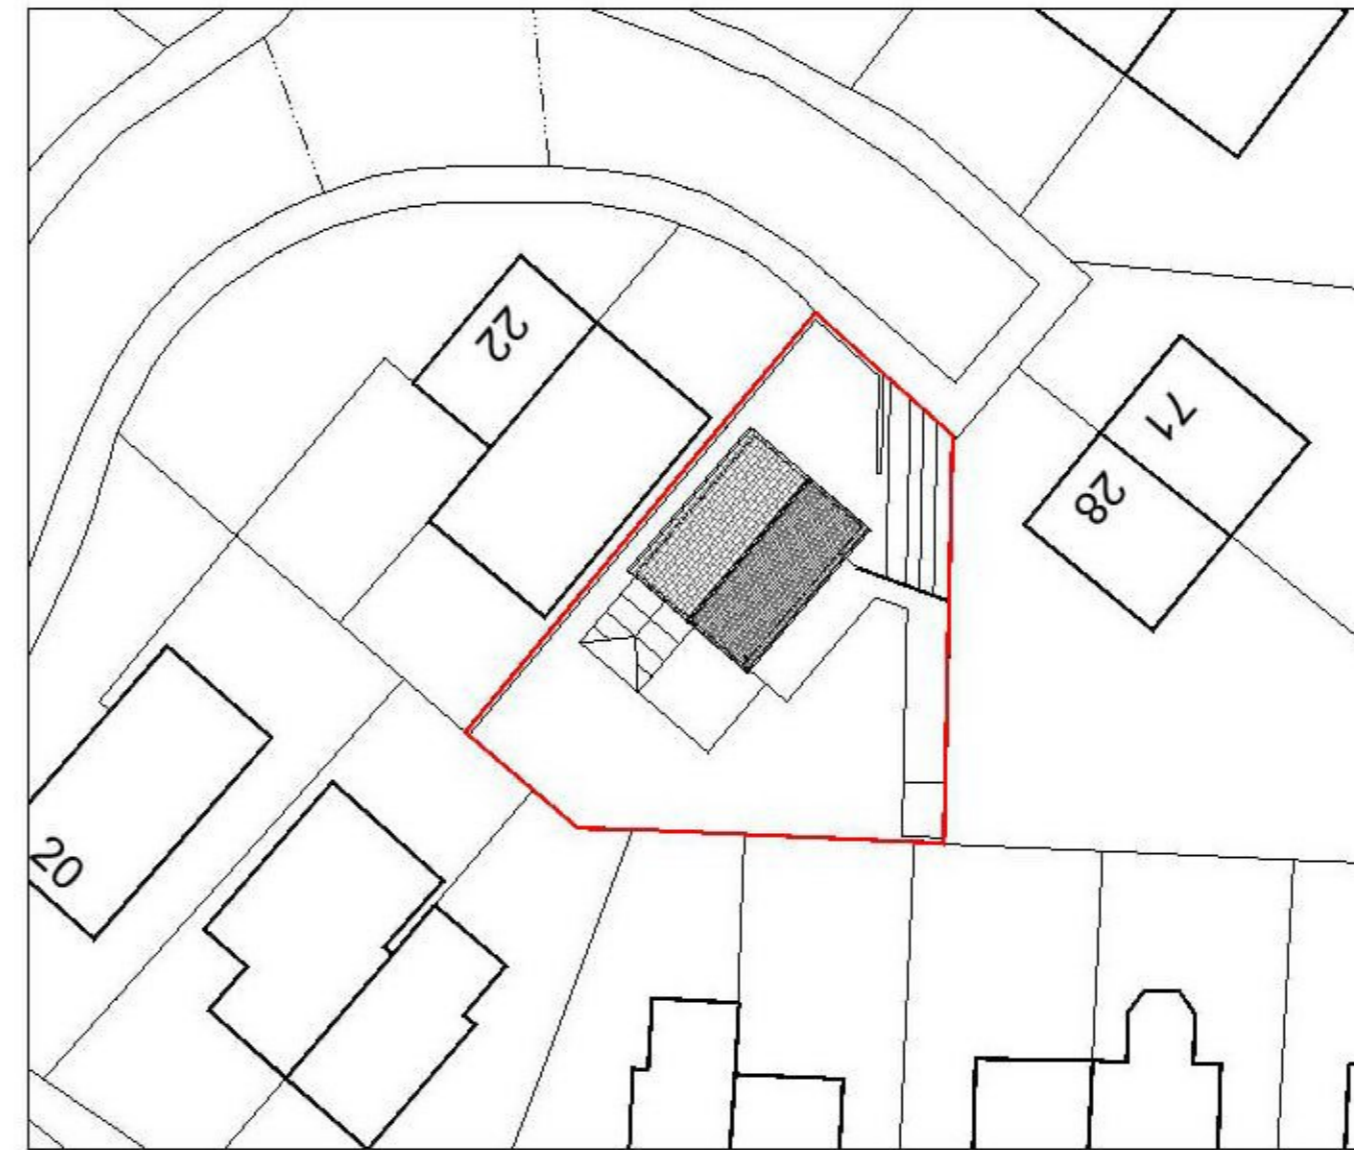


location plan red line indicates extent of application site  
Scale 1:1250 @ A3



existing site plan

Scale 1:500 @ A1

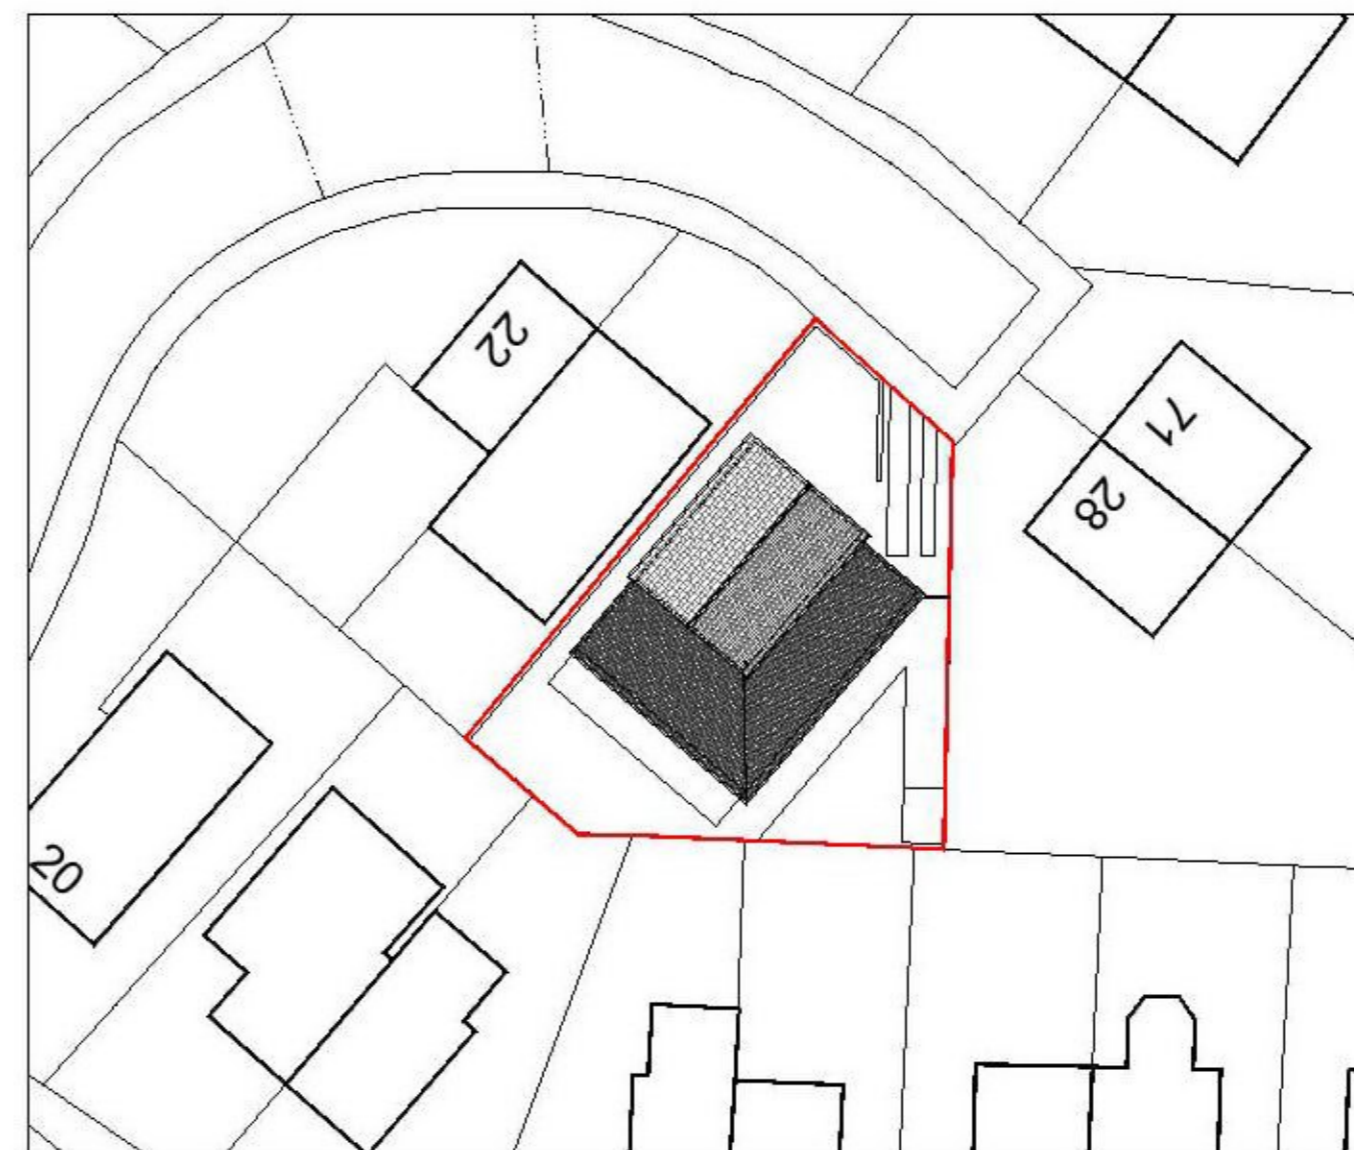

proposed site plan

Scale 1:500 @ A1



Date	Description	Rev	By
Revision Description			
		<b>MH Planning Associates</b>	
63 West Princes Street Helensburgh G84 8BN 01436 674 777 www.mhplanning.co.uk			
THIS DRAWING IS COPYRIGHT DO NOT SCALE FROM DRAWING			
Client: Jacqueline Kelly			
Project: Proposed Extension, at: 26 Archerfield Crescent, Glasgow, G32 8EU			
Drawing Title: Location Plan and Existing and Proposed Site Plans			
Drawing Number: <b>2020_0079-00</b>			
Revision: - Date: January 2021 Scale: 1:1250 and 1:500 @ A3 Drawn By: KM			
Issue Status: <b>Planning</b>			