

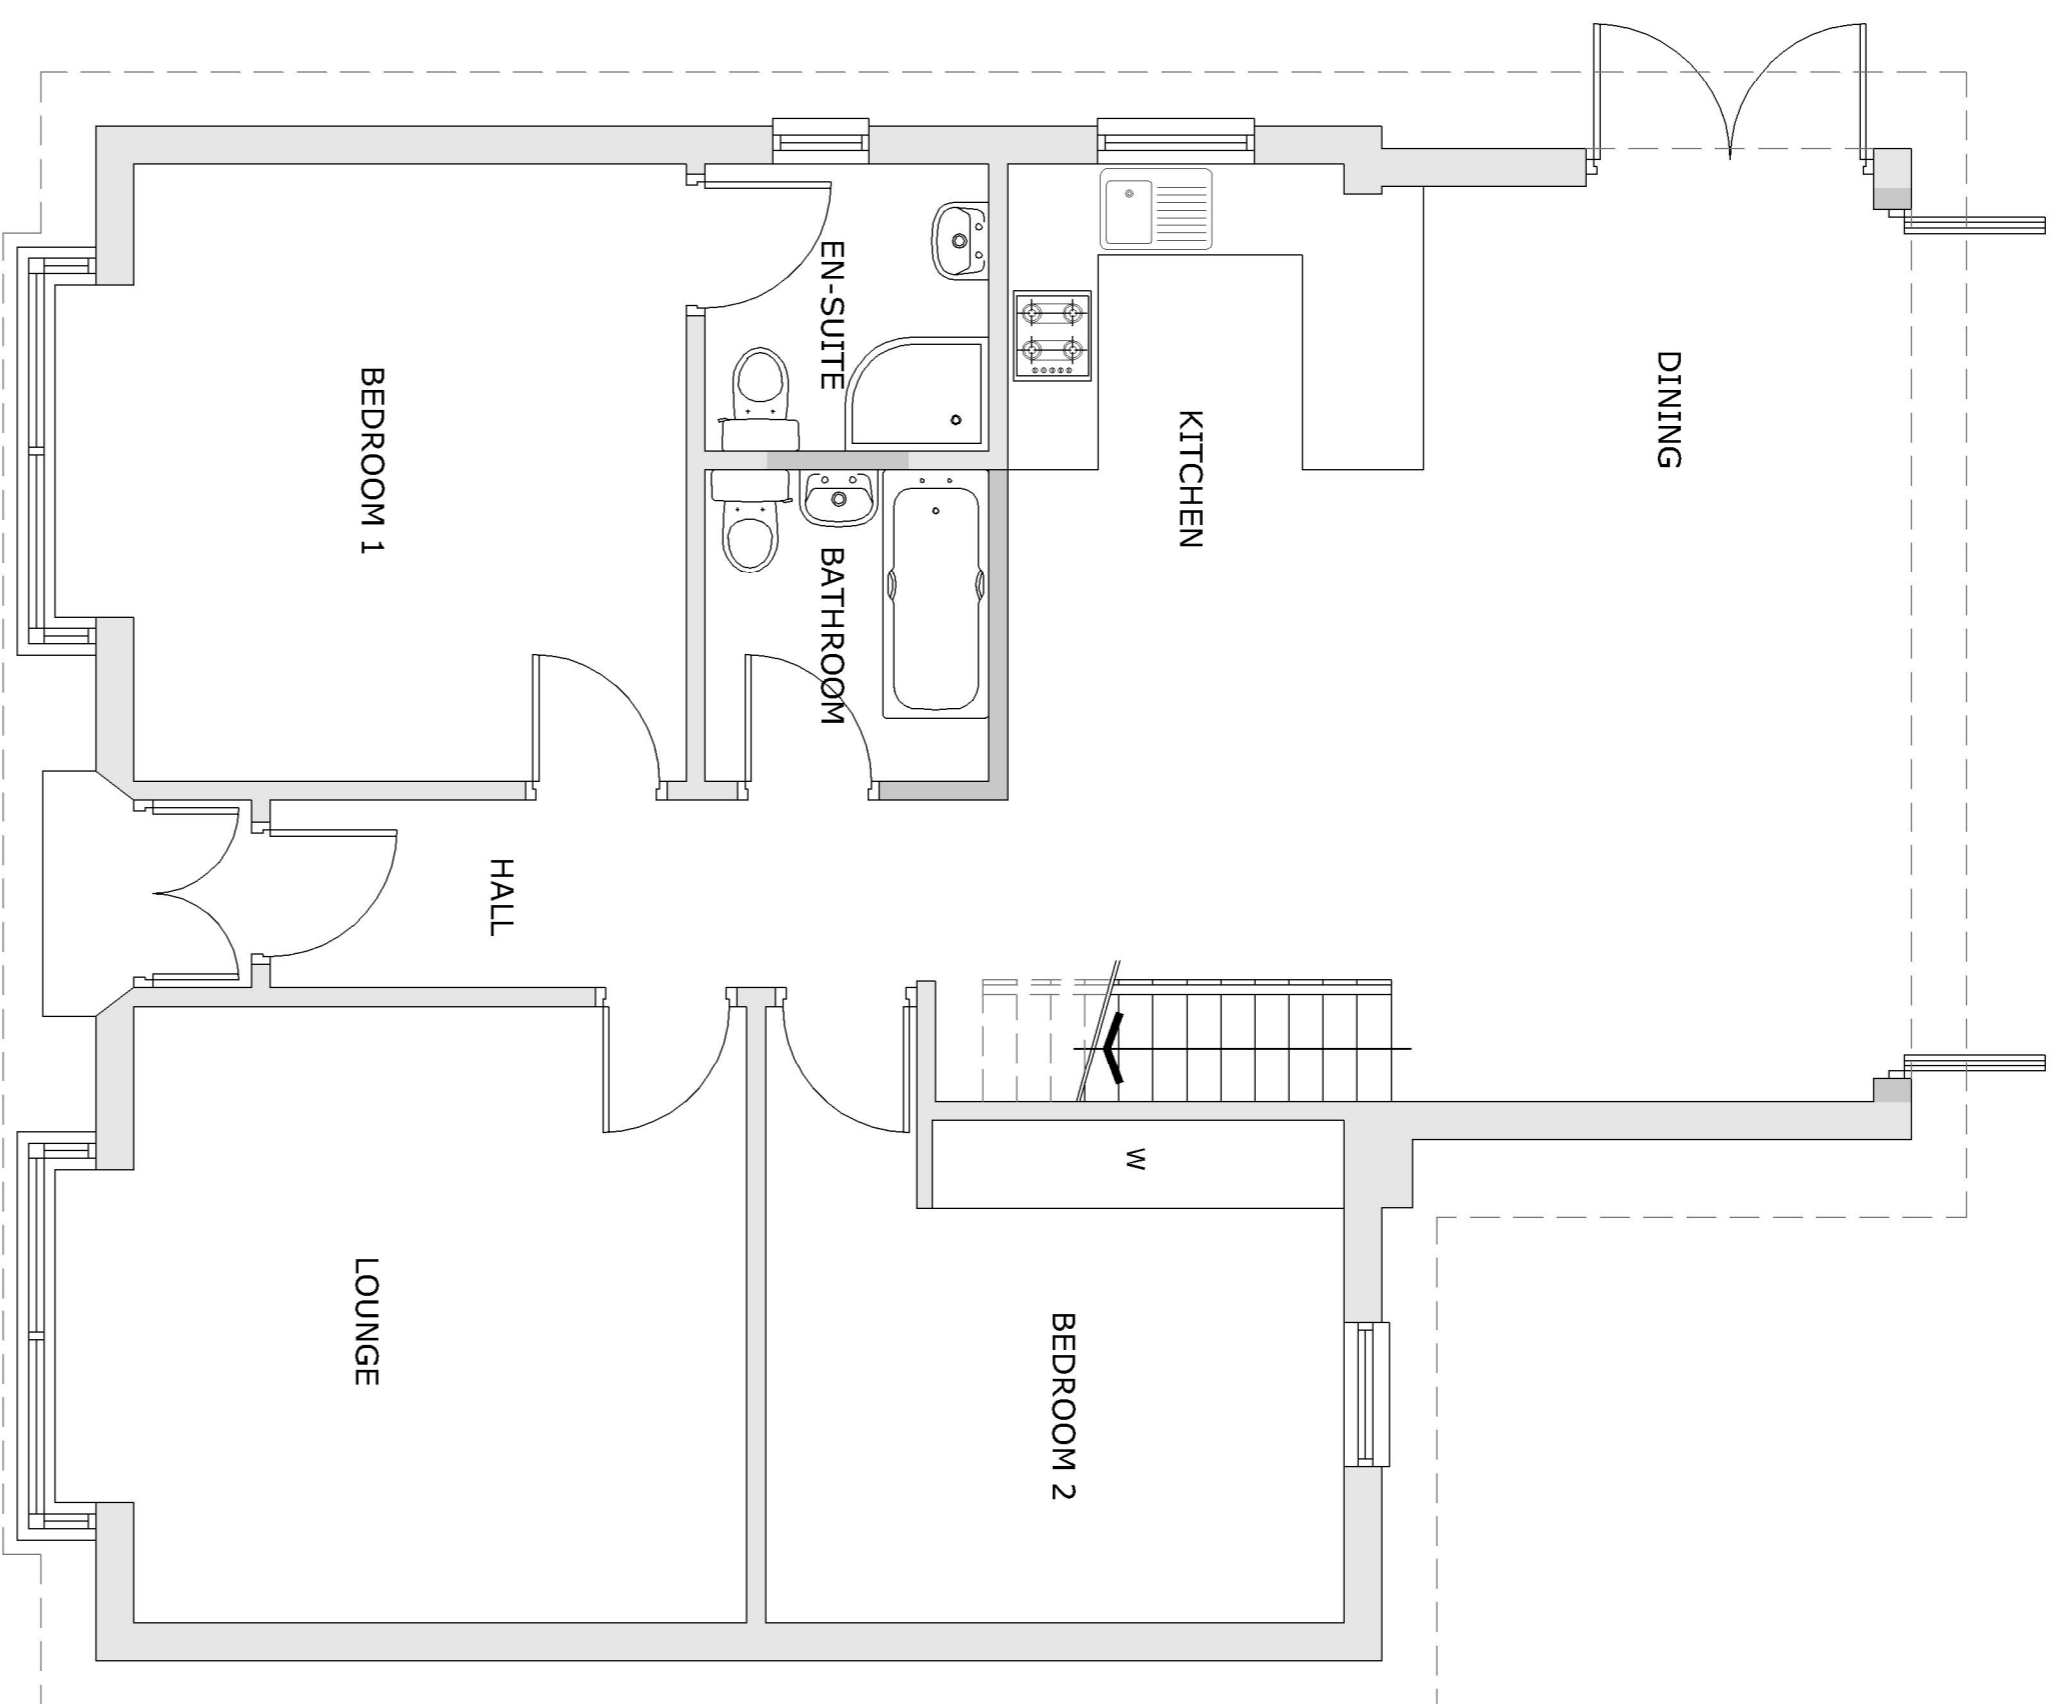


FLOOR PLANS AS PROPOSED
SCALE - 1:50

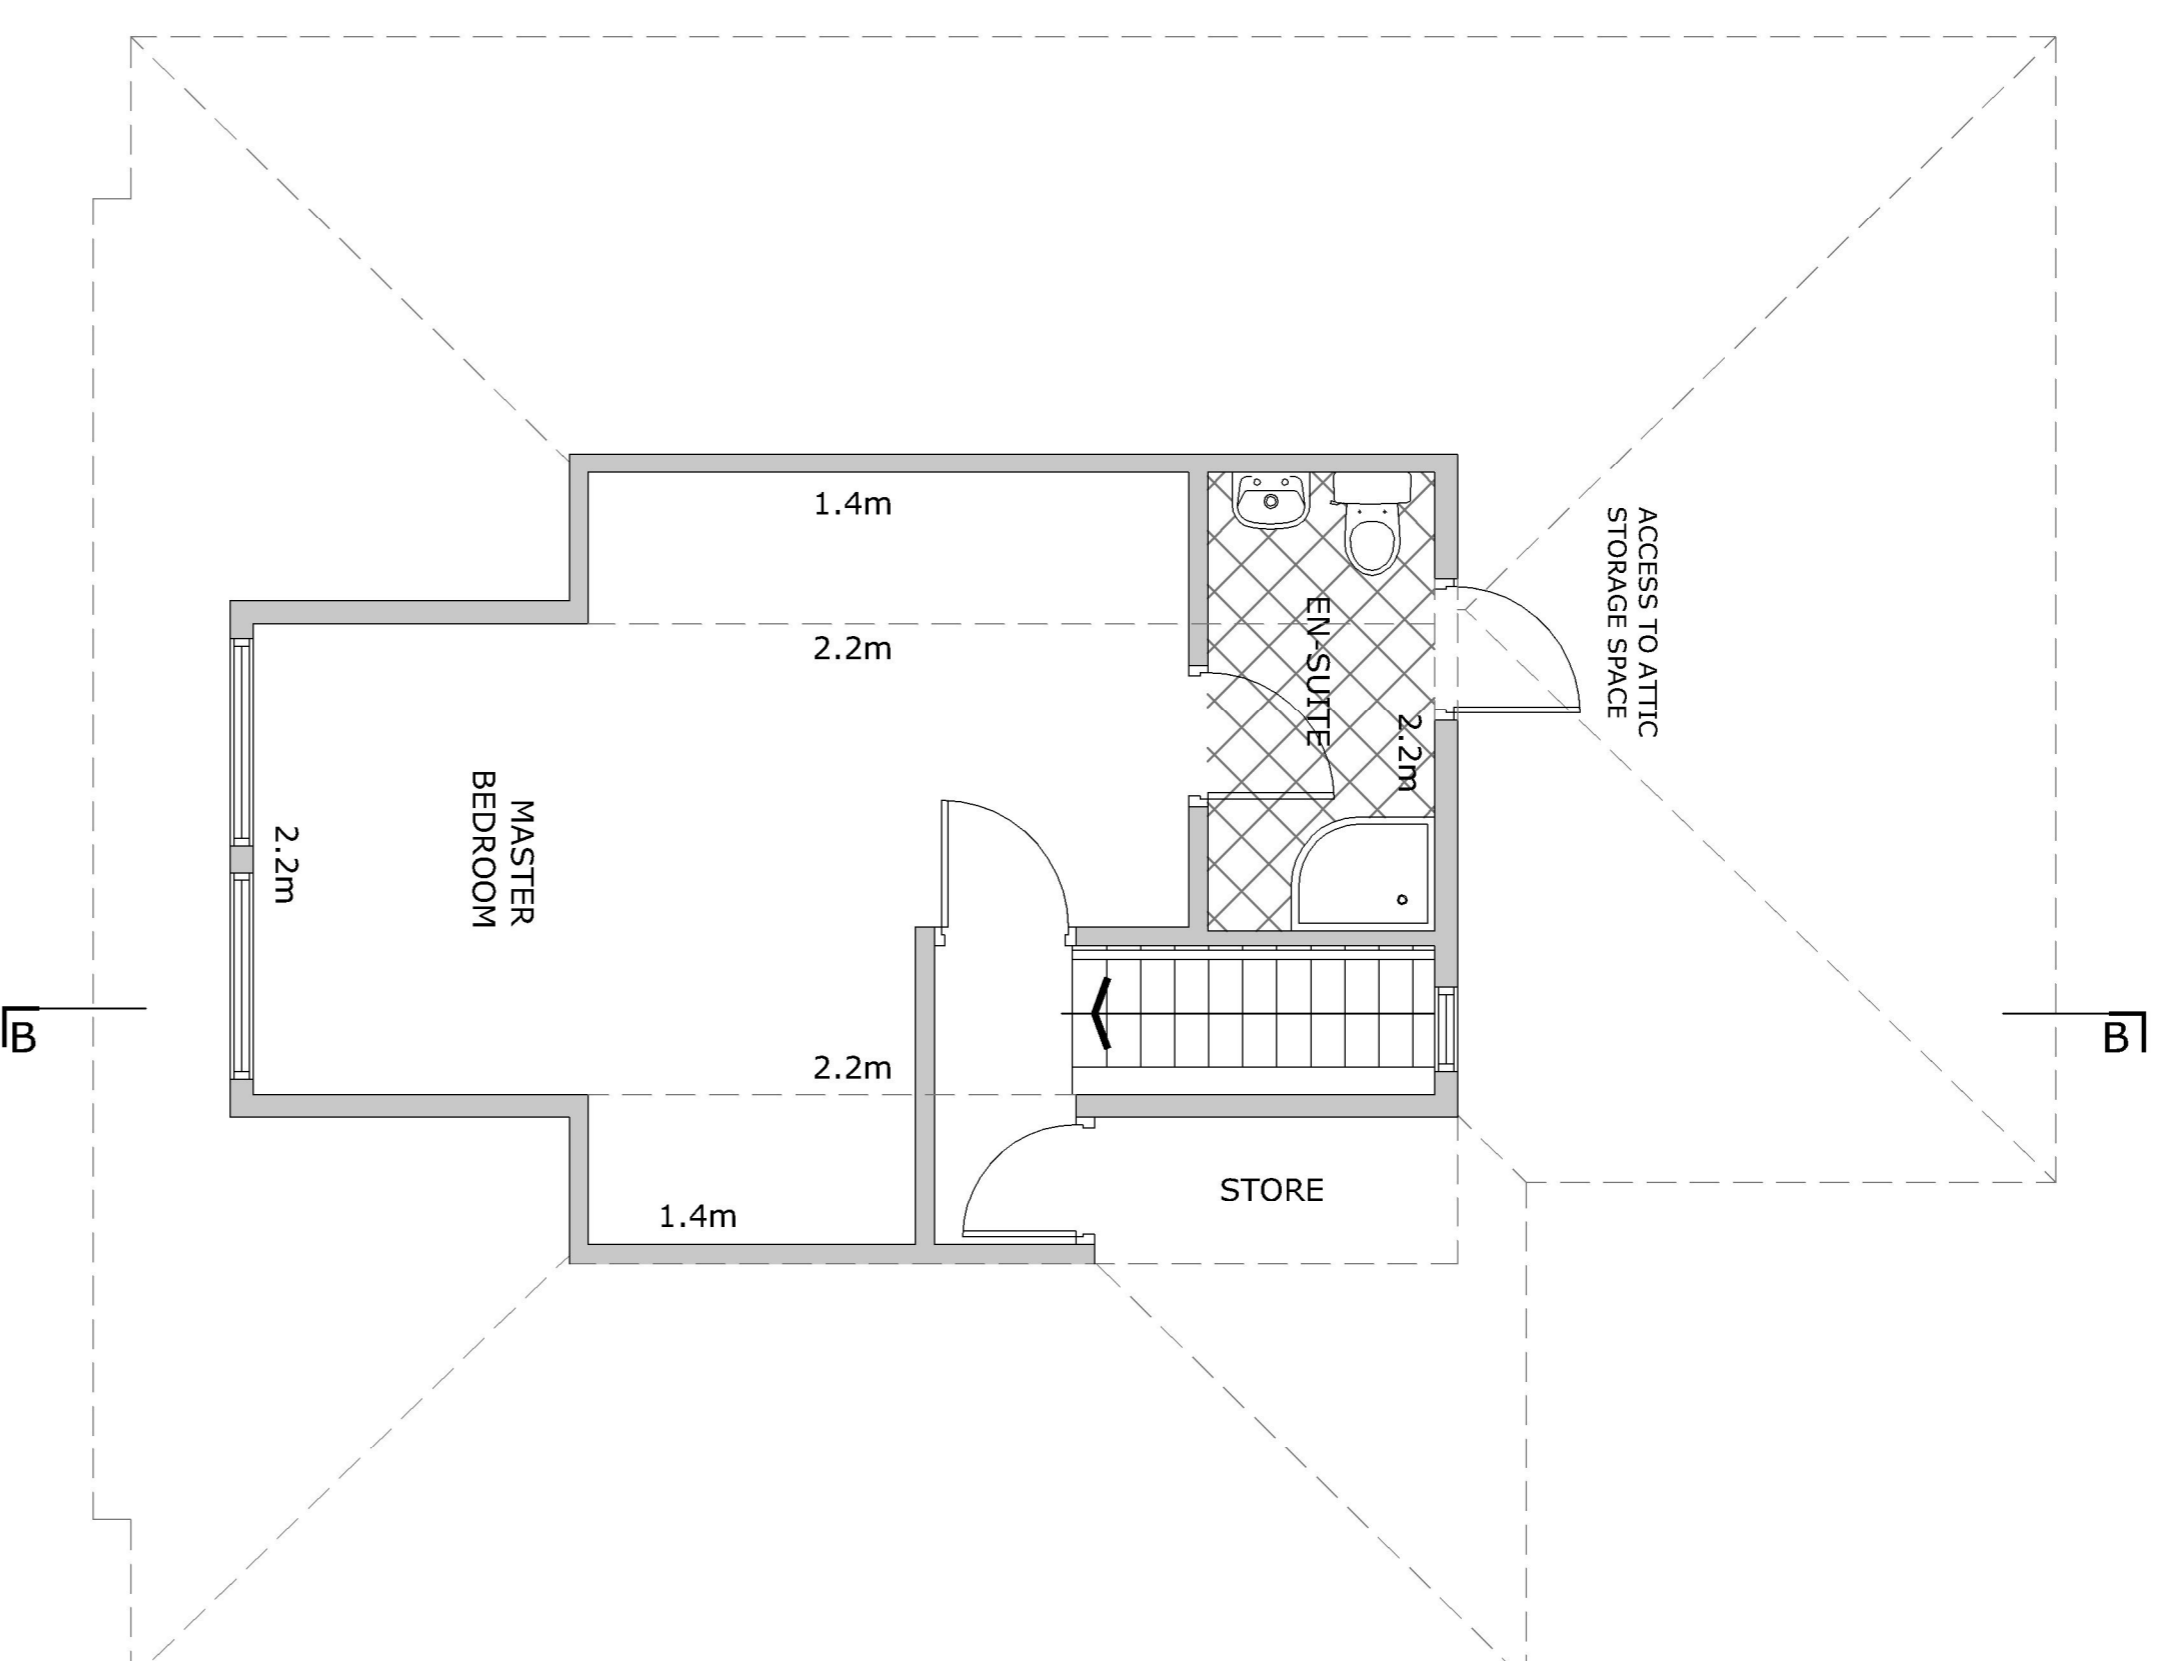


GROUND FLOOR AS PROPOSED

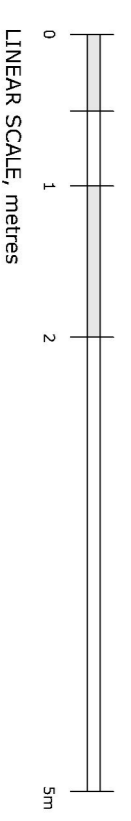

FIRST FLOOR AS PROPOSED

SECTION B-B
SCALE - 1:50

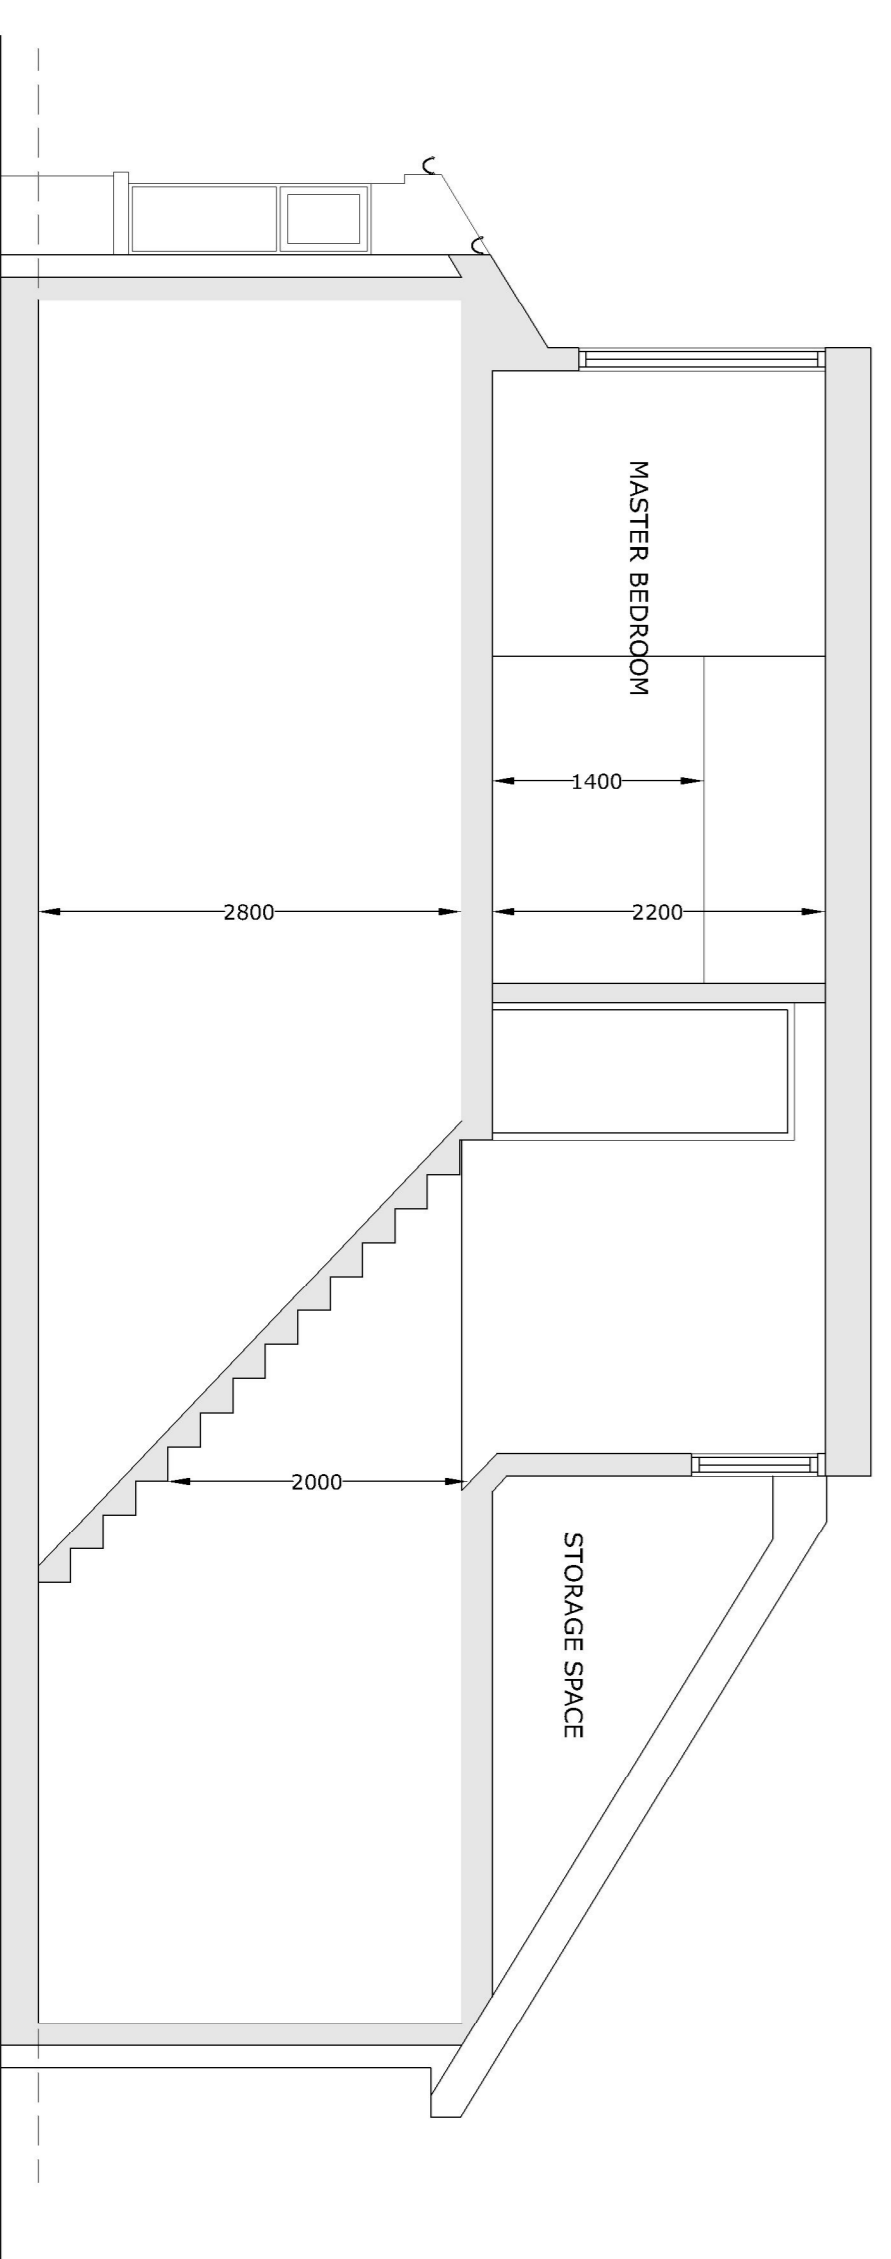

DIMENSIONS:
N.B any variations between stated dimensions and site
measurements should be reported to the Architect prior to work
being undertaken.

**DESIGN
PRACTICE**

CHARTERED ARCHITECTS
INTERIOR DESIGNERS
PLANNING SUPERVISORS
10 LYNEDOCH CRESCENT, GLASGOW G3 6RQ
TELEPHONE: 0141 332 4436
FAX: 0141 331 2751

E-MAIL: design@design-practice.com

Stage: **PLANNING**

Job: **1 Manor Road
Drumchapel**

Drawing: **Floor Plans as Proposed &
Section**

Drawing No: 000-02	Scale: 1:50 @ A1
Date: 01/21	Drawn by: AC
REVISIONS	