




GROUND FLOOR PLAN AS EXISTING
SCALE - 1:50

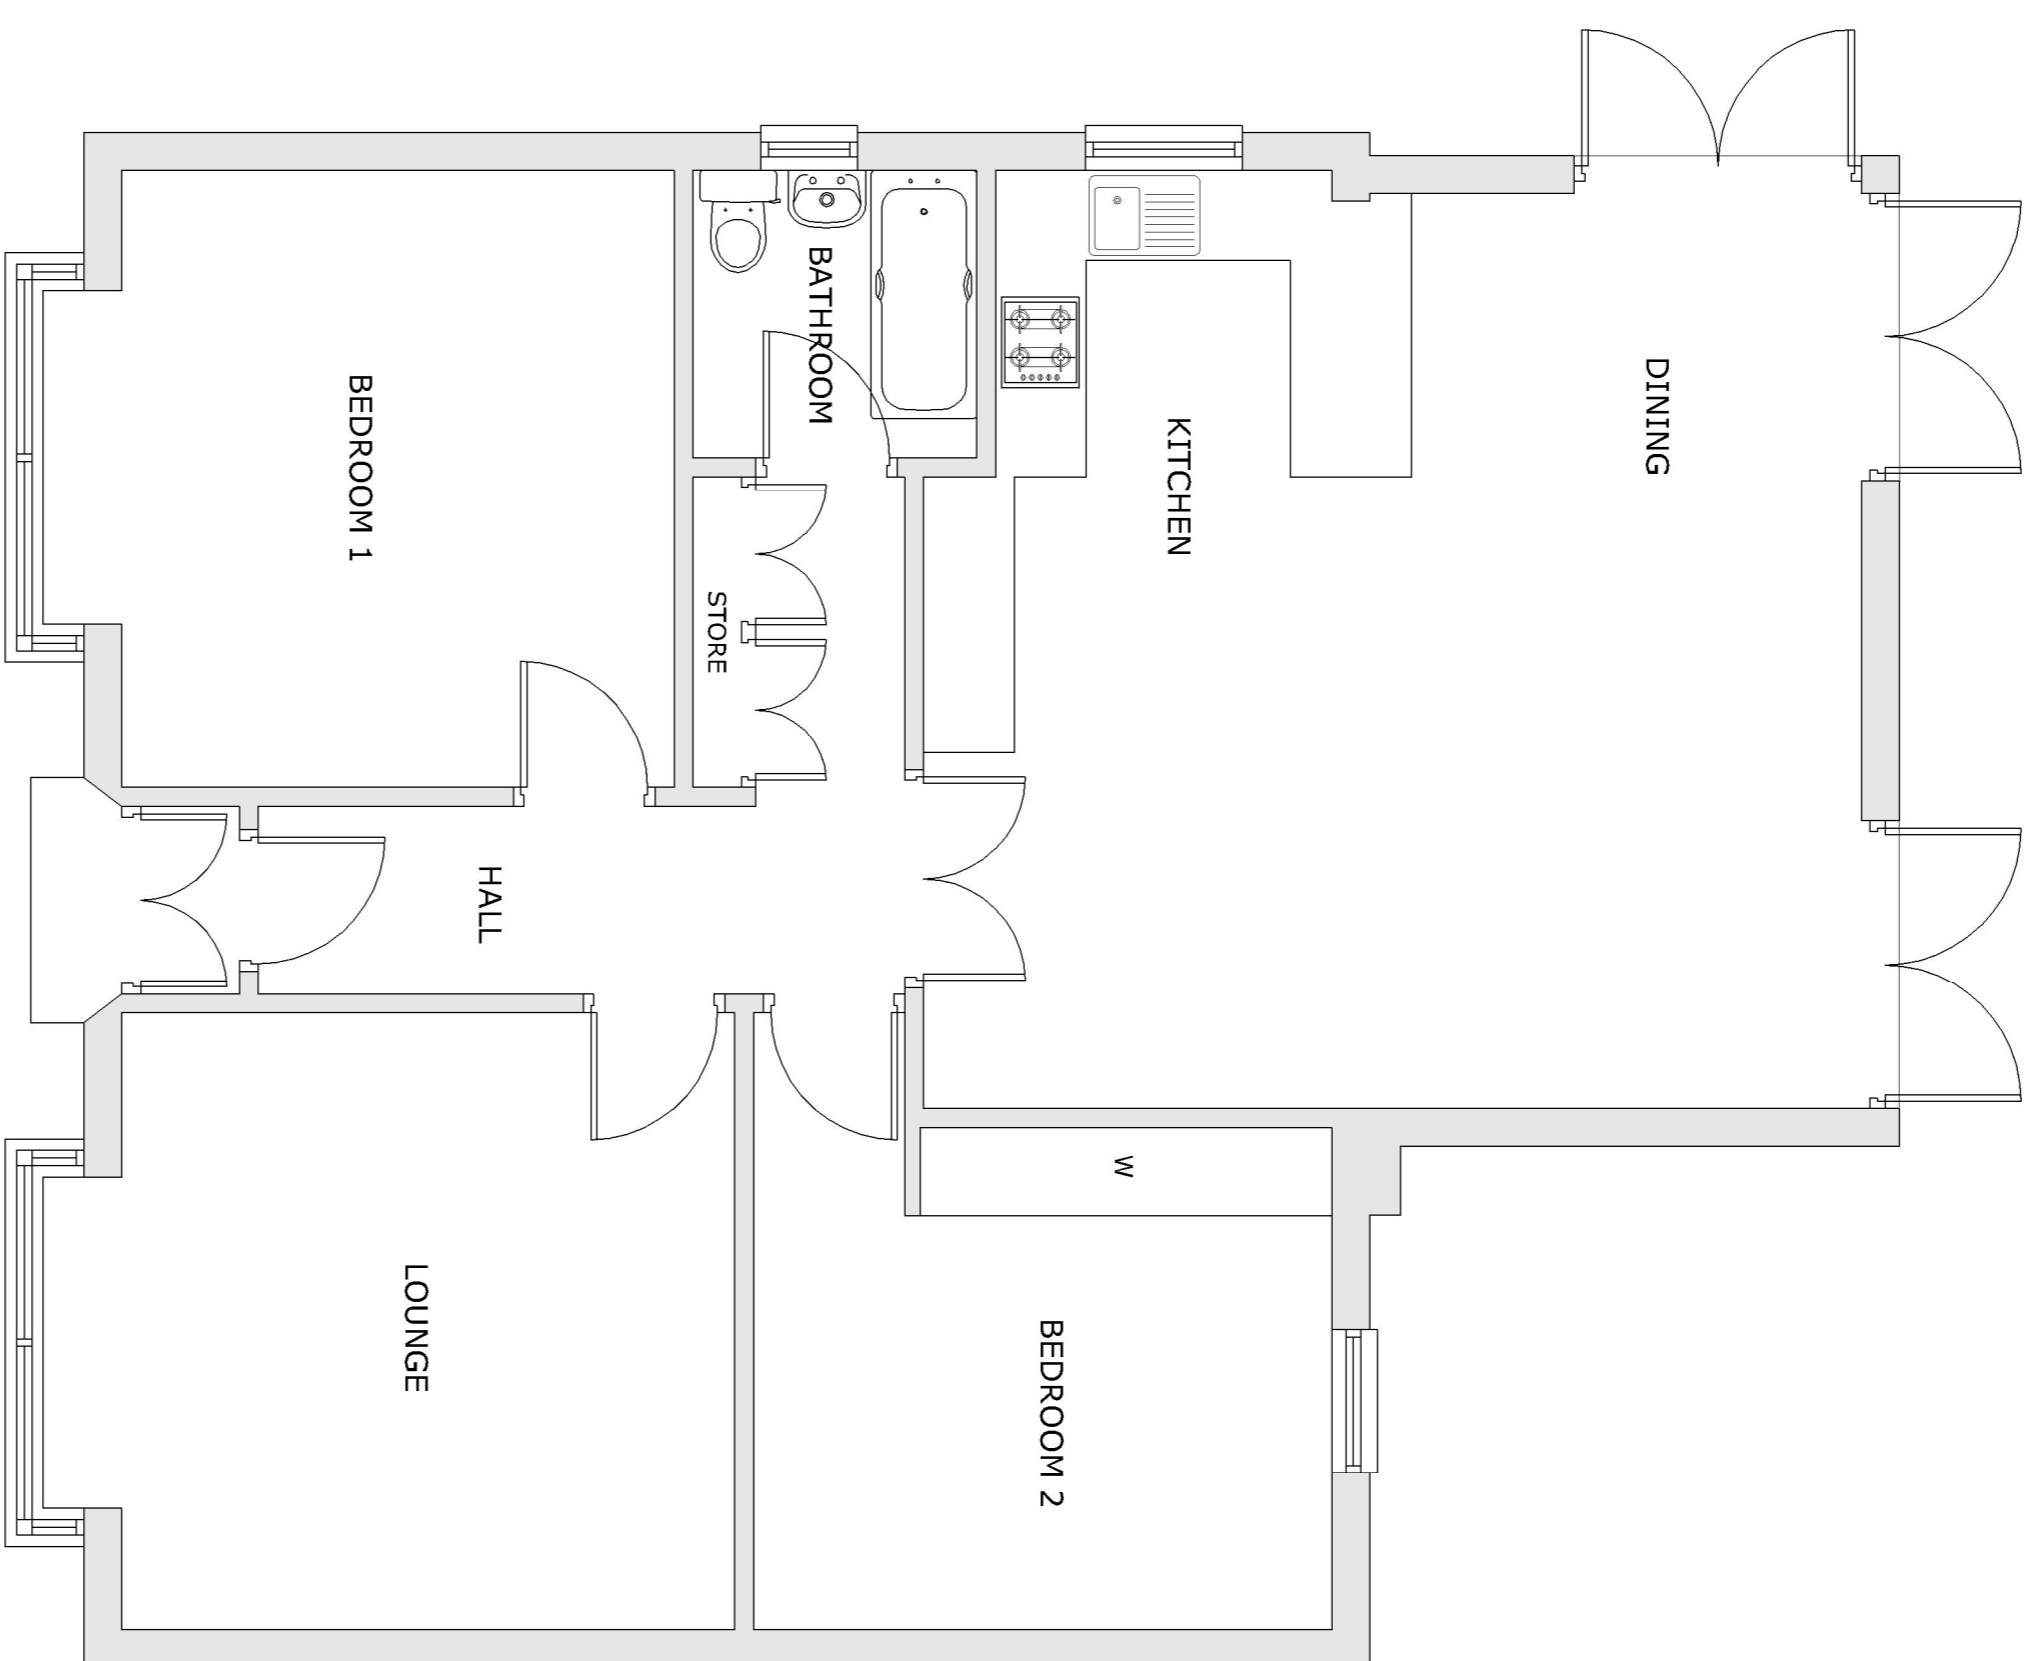


ELEVATIONS AS EXISTING
SCALE - 1:100

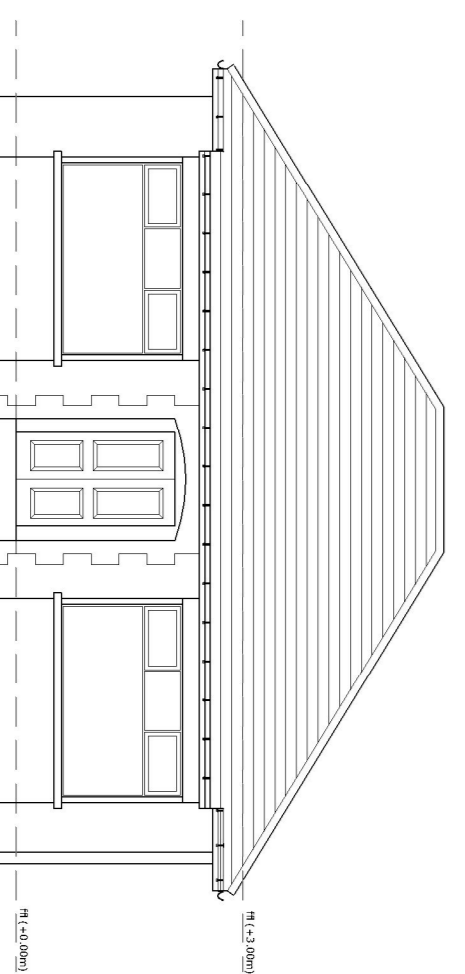


EAST ELEVATION AS EXISTING

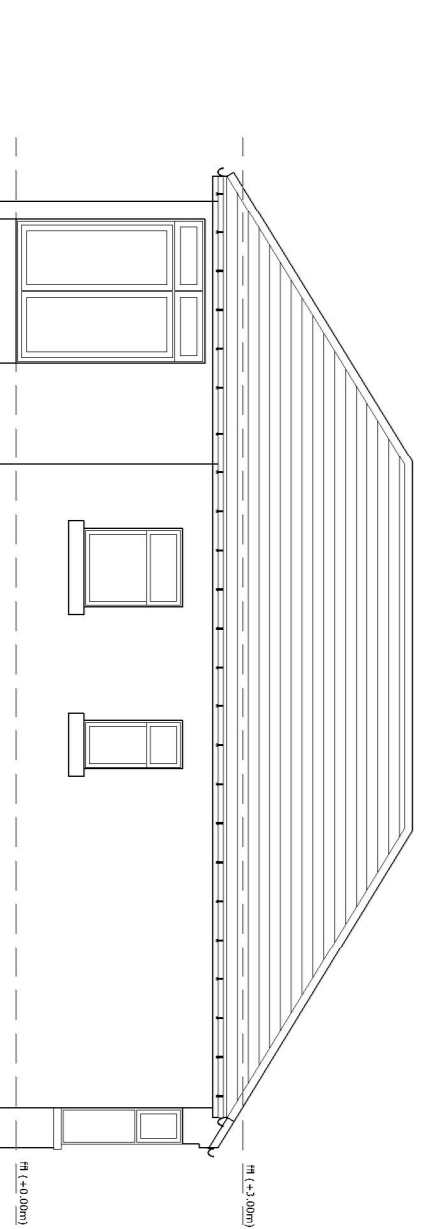

SOUTH ELEVATION AS EXISTING



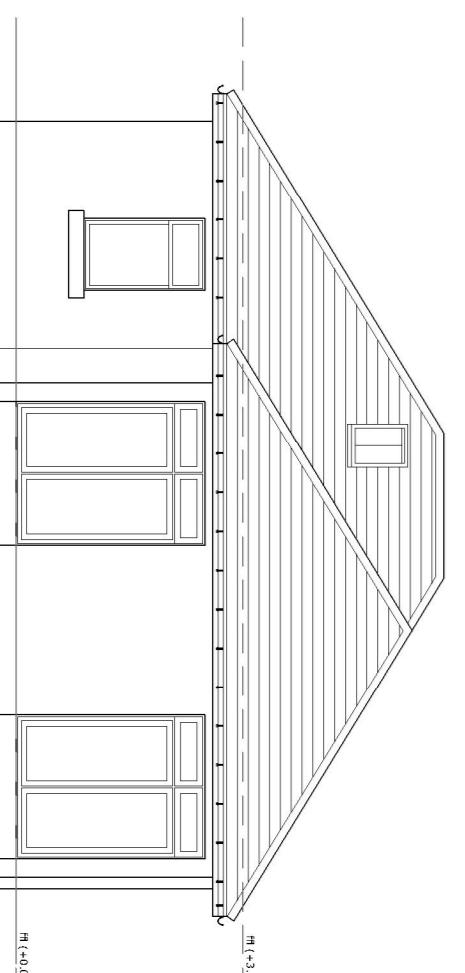


WEST ELEVATION AS EXISTING

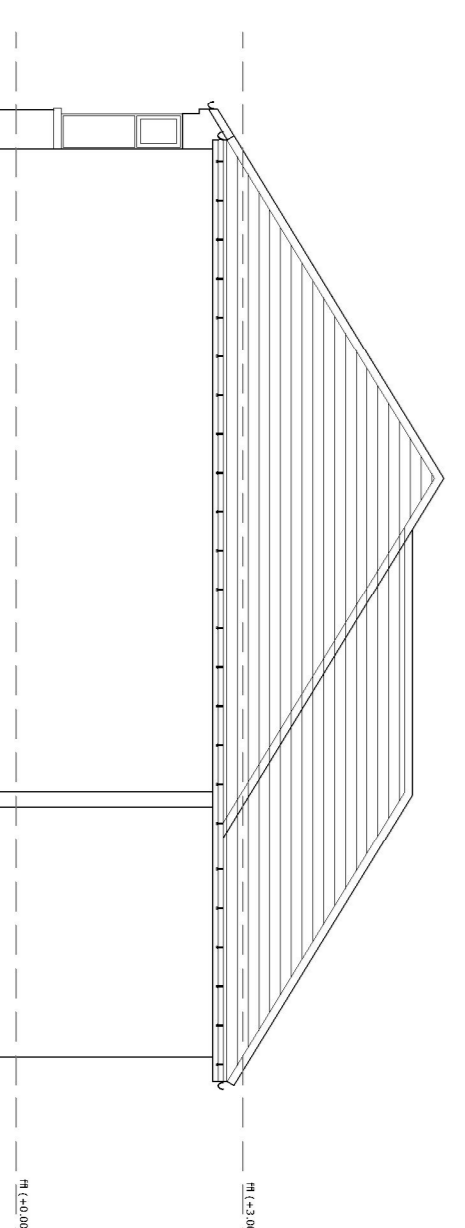

NORTH ELEVATION AS EXISTING

SECTION A-A
SCALE - 1:50

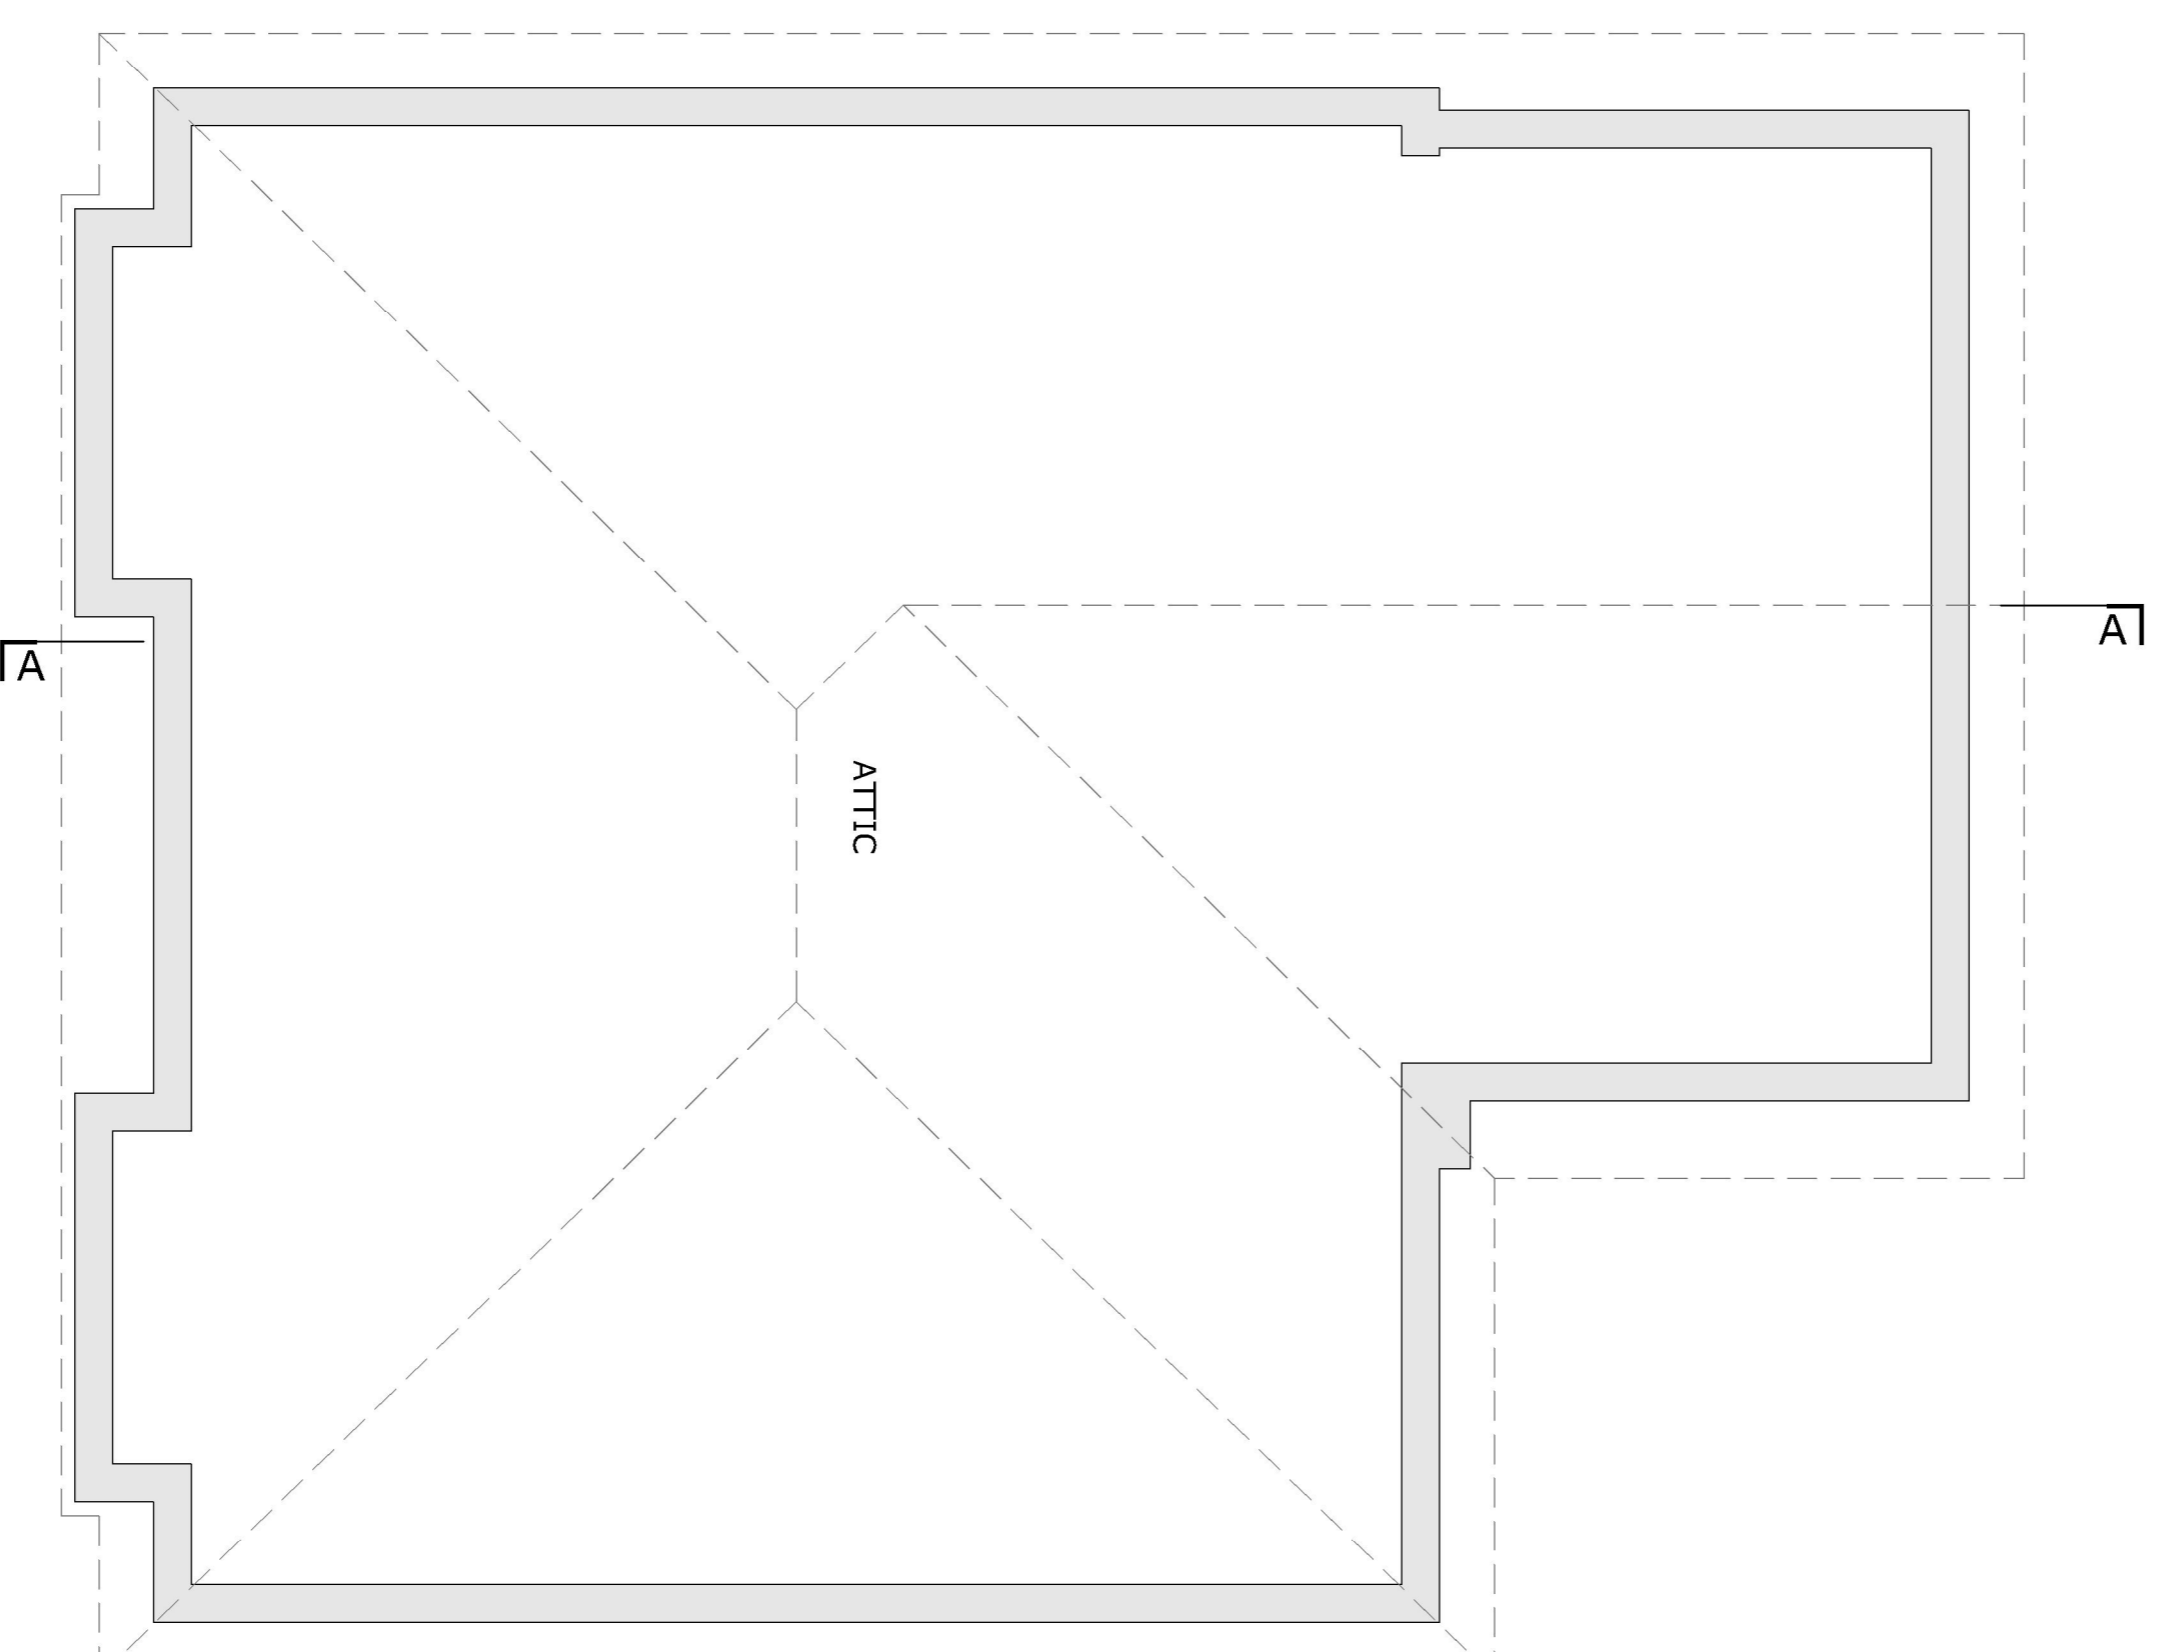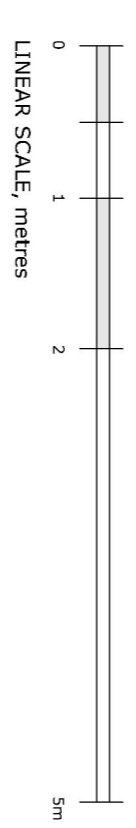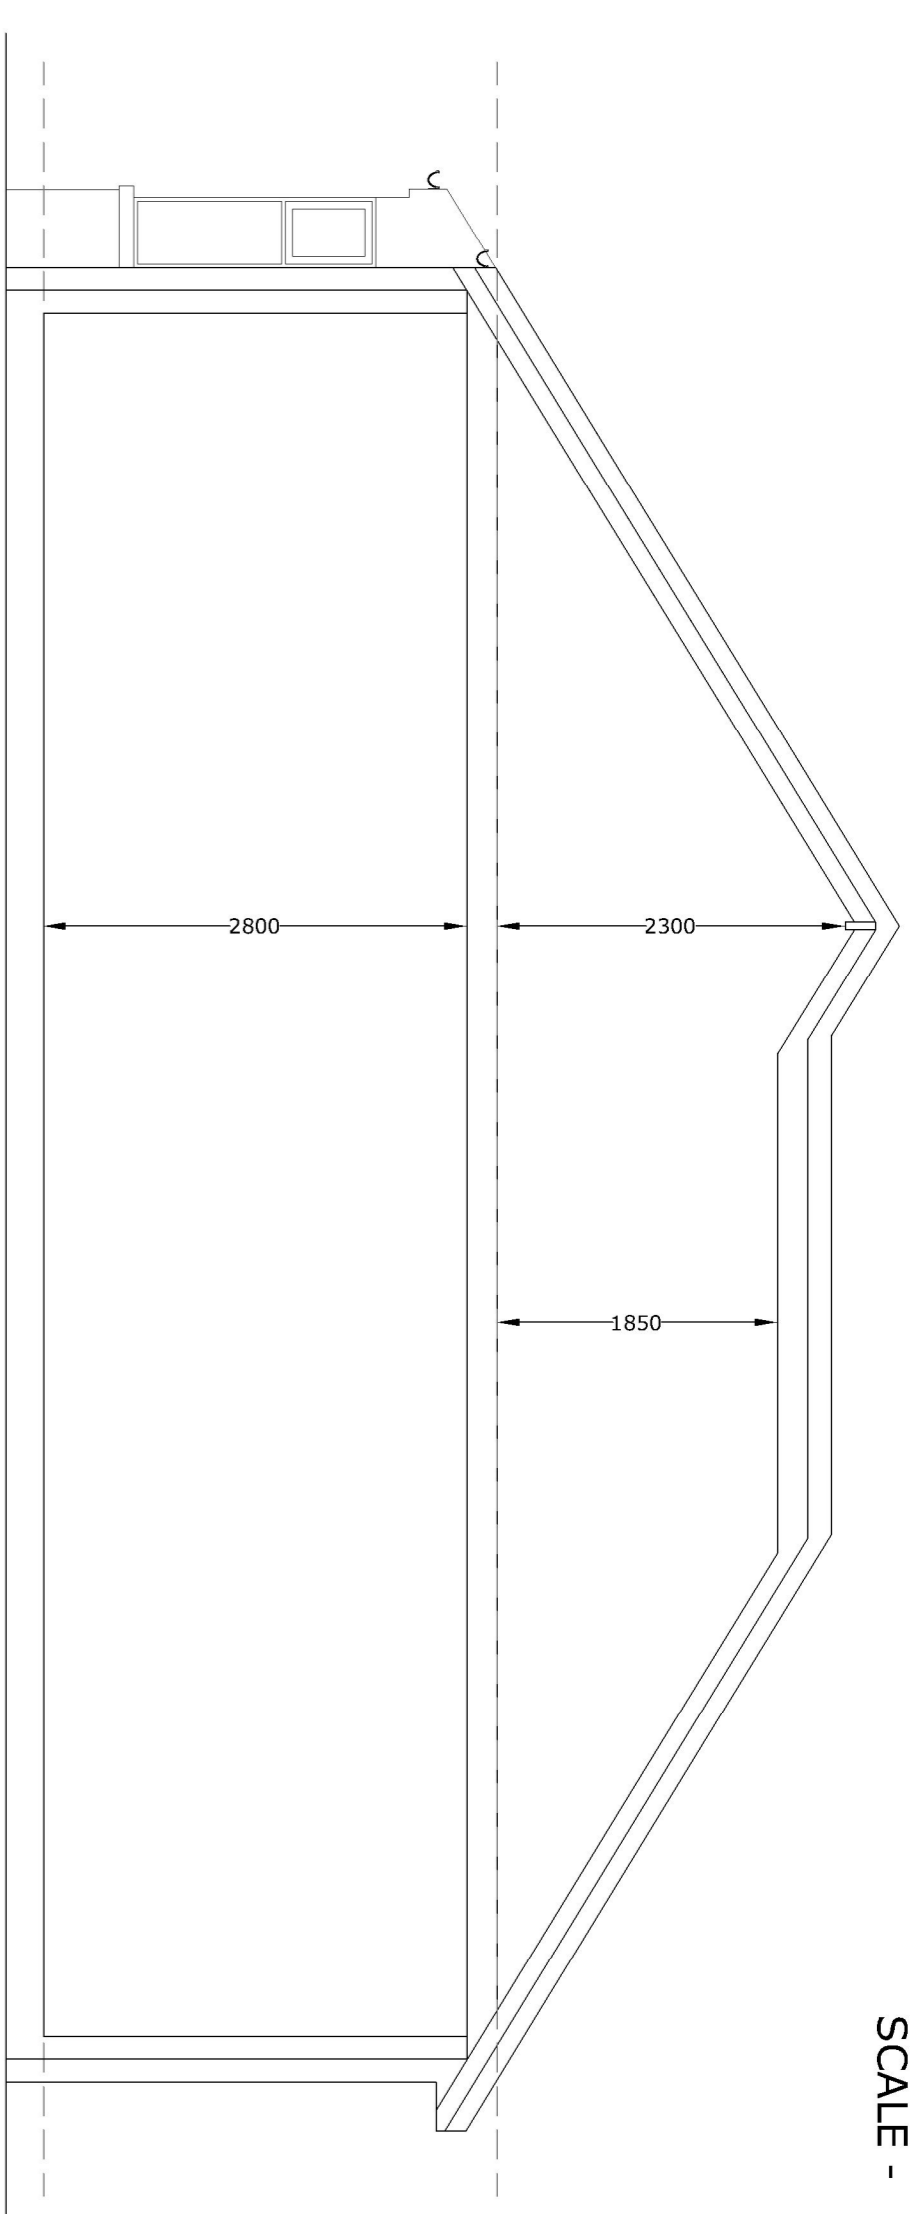

ATTIC PLAN AS EXISTING
SCALE - 1:50

DIMENSIONS:
N.B. Any variations between stated dimensions and site survey data should be reported to the Architect prior to work being undertaken.

DESIGN PRACTICE

CHARTERED ARCHITECTS
INTERIOR DESIGNERS
PLANNING SUPERVISORS
10 LYNEDOCH CRESCENT, GLASGOW G3 6EQ
TELEPHONE: 0141 332 4436
FAX: 0141 331 2751
E-MAIL: design@design-practice.com

Stage: **PLANNING**

Job: **1 Manor Road Drunchapel**

Drawing: **Floor Plans & Elevations as Existing**

Drawing No: 000-01	Scale: 1:50, 1:100 @ A1
Date: 01/21	
Drawn By: AC	
REVISIONS	