



FLOOR PLAN AS PROPOSED


SCALE - 1:50

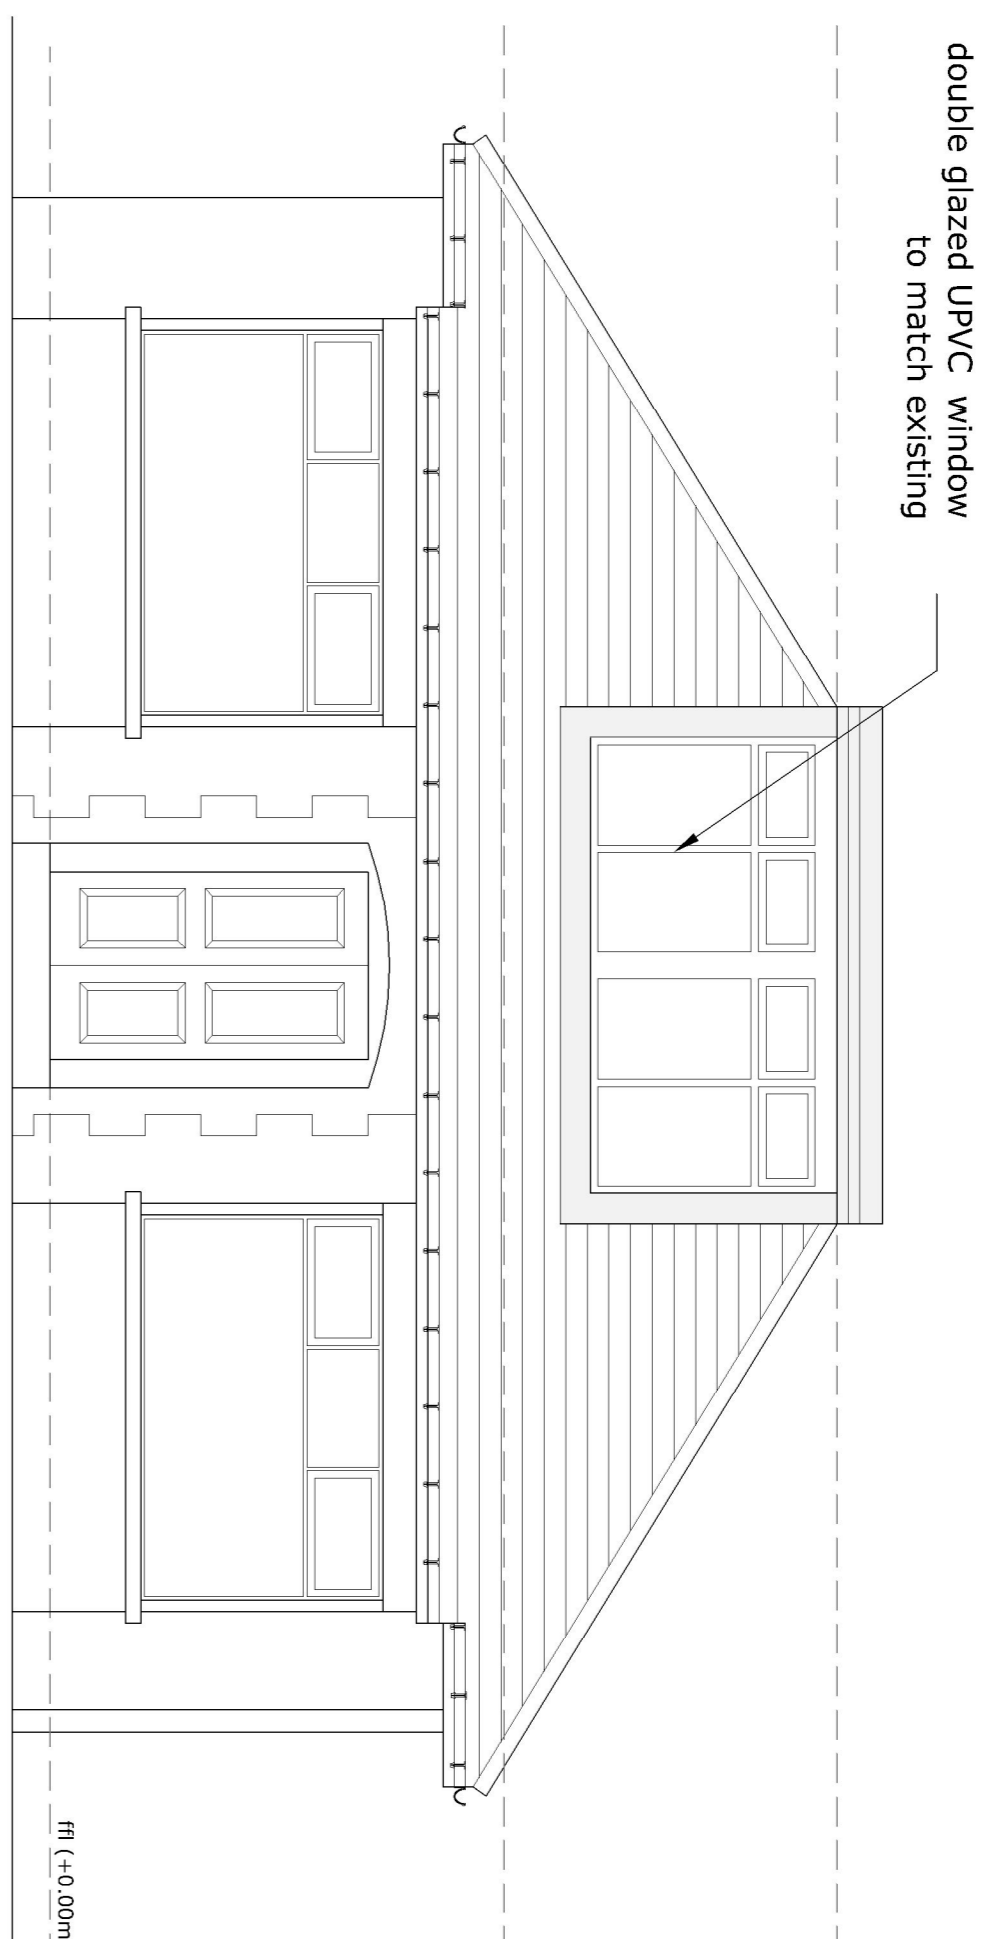


EAST ELEVATION AS PROPOSED

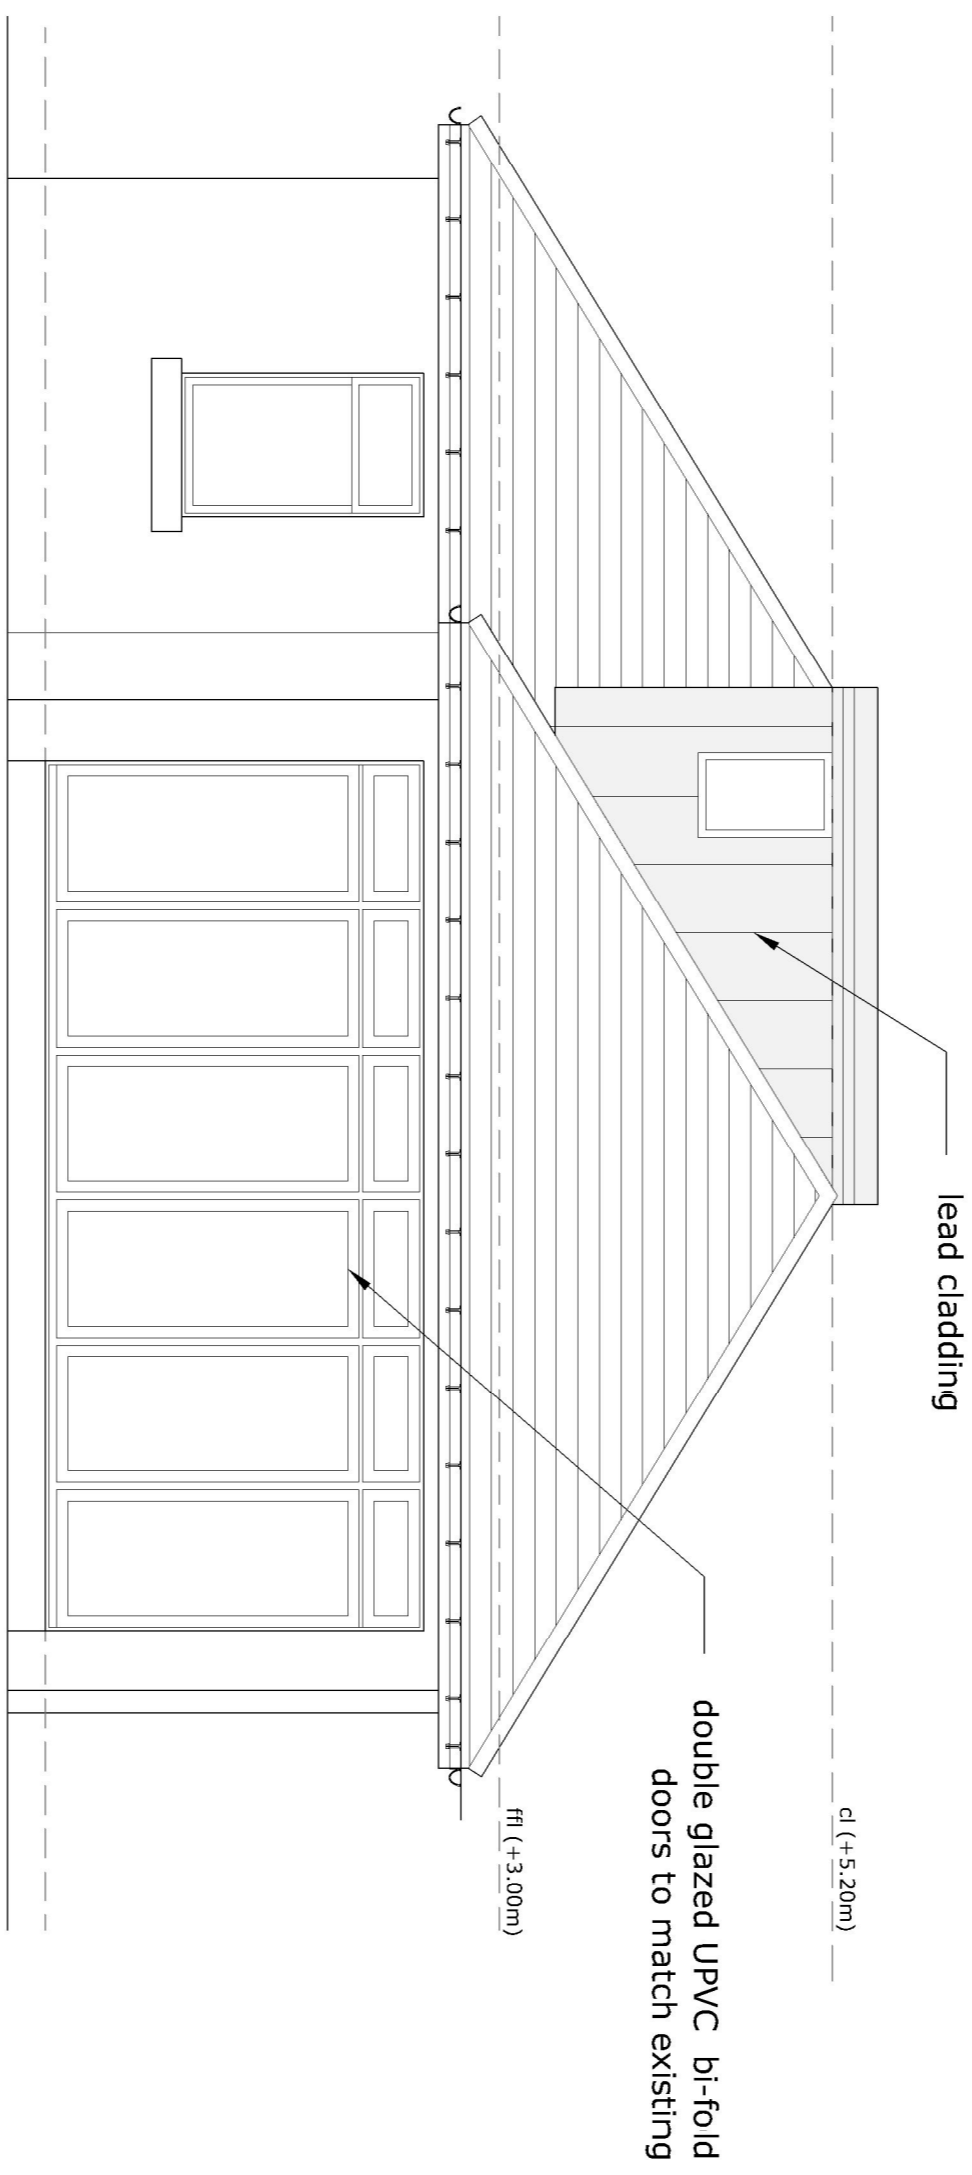

WEST ELEVATION AS PROPOSED

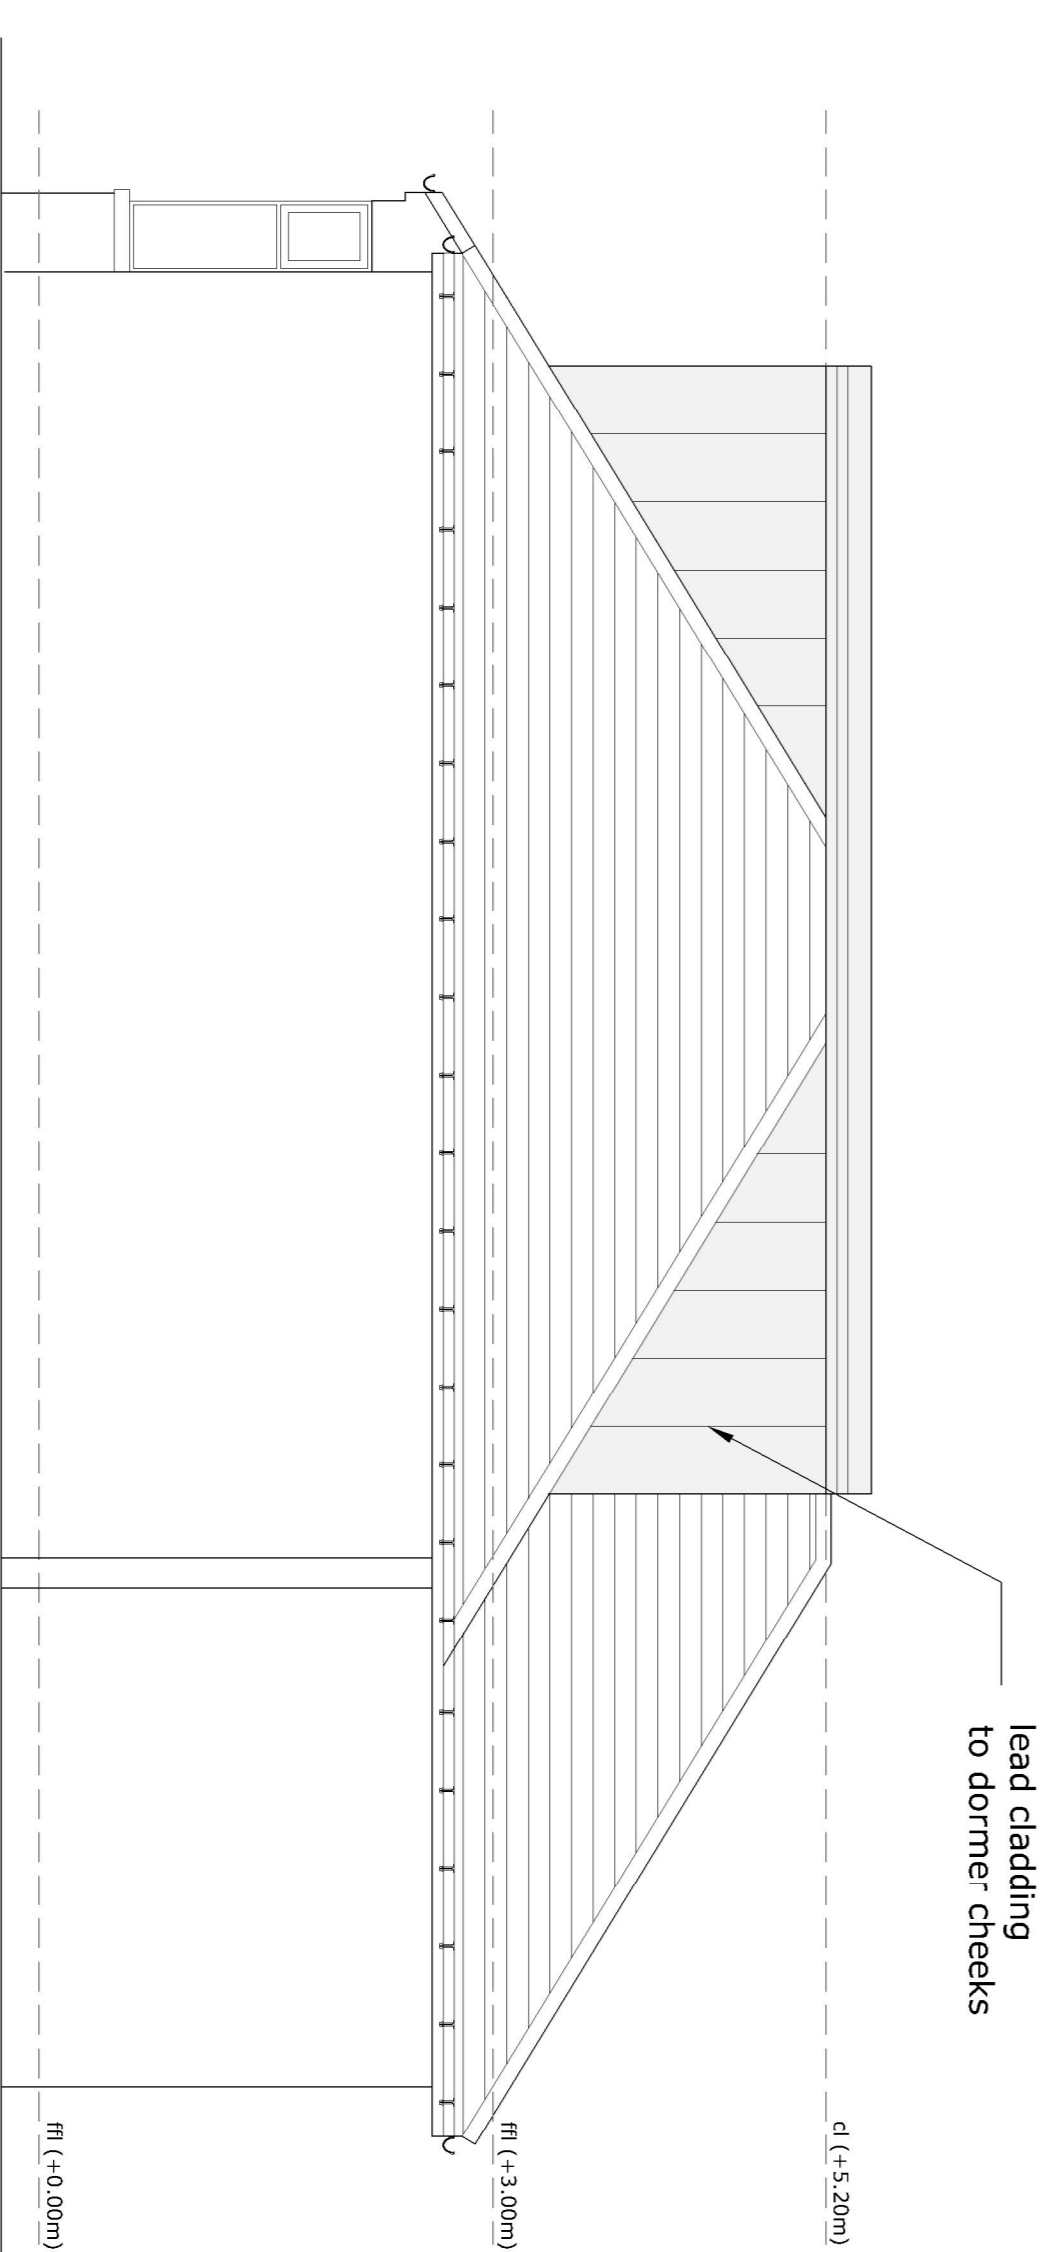


NORTH ELEVATION AS PROPOSED


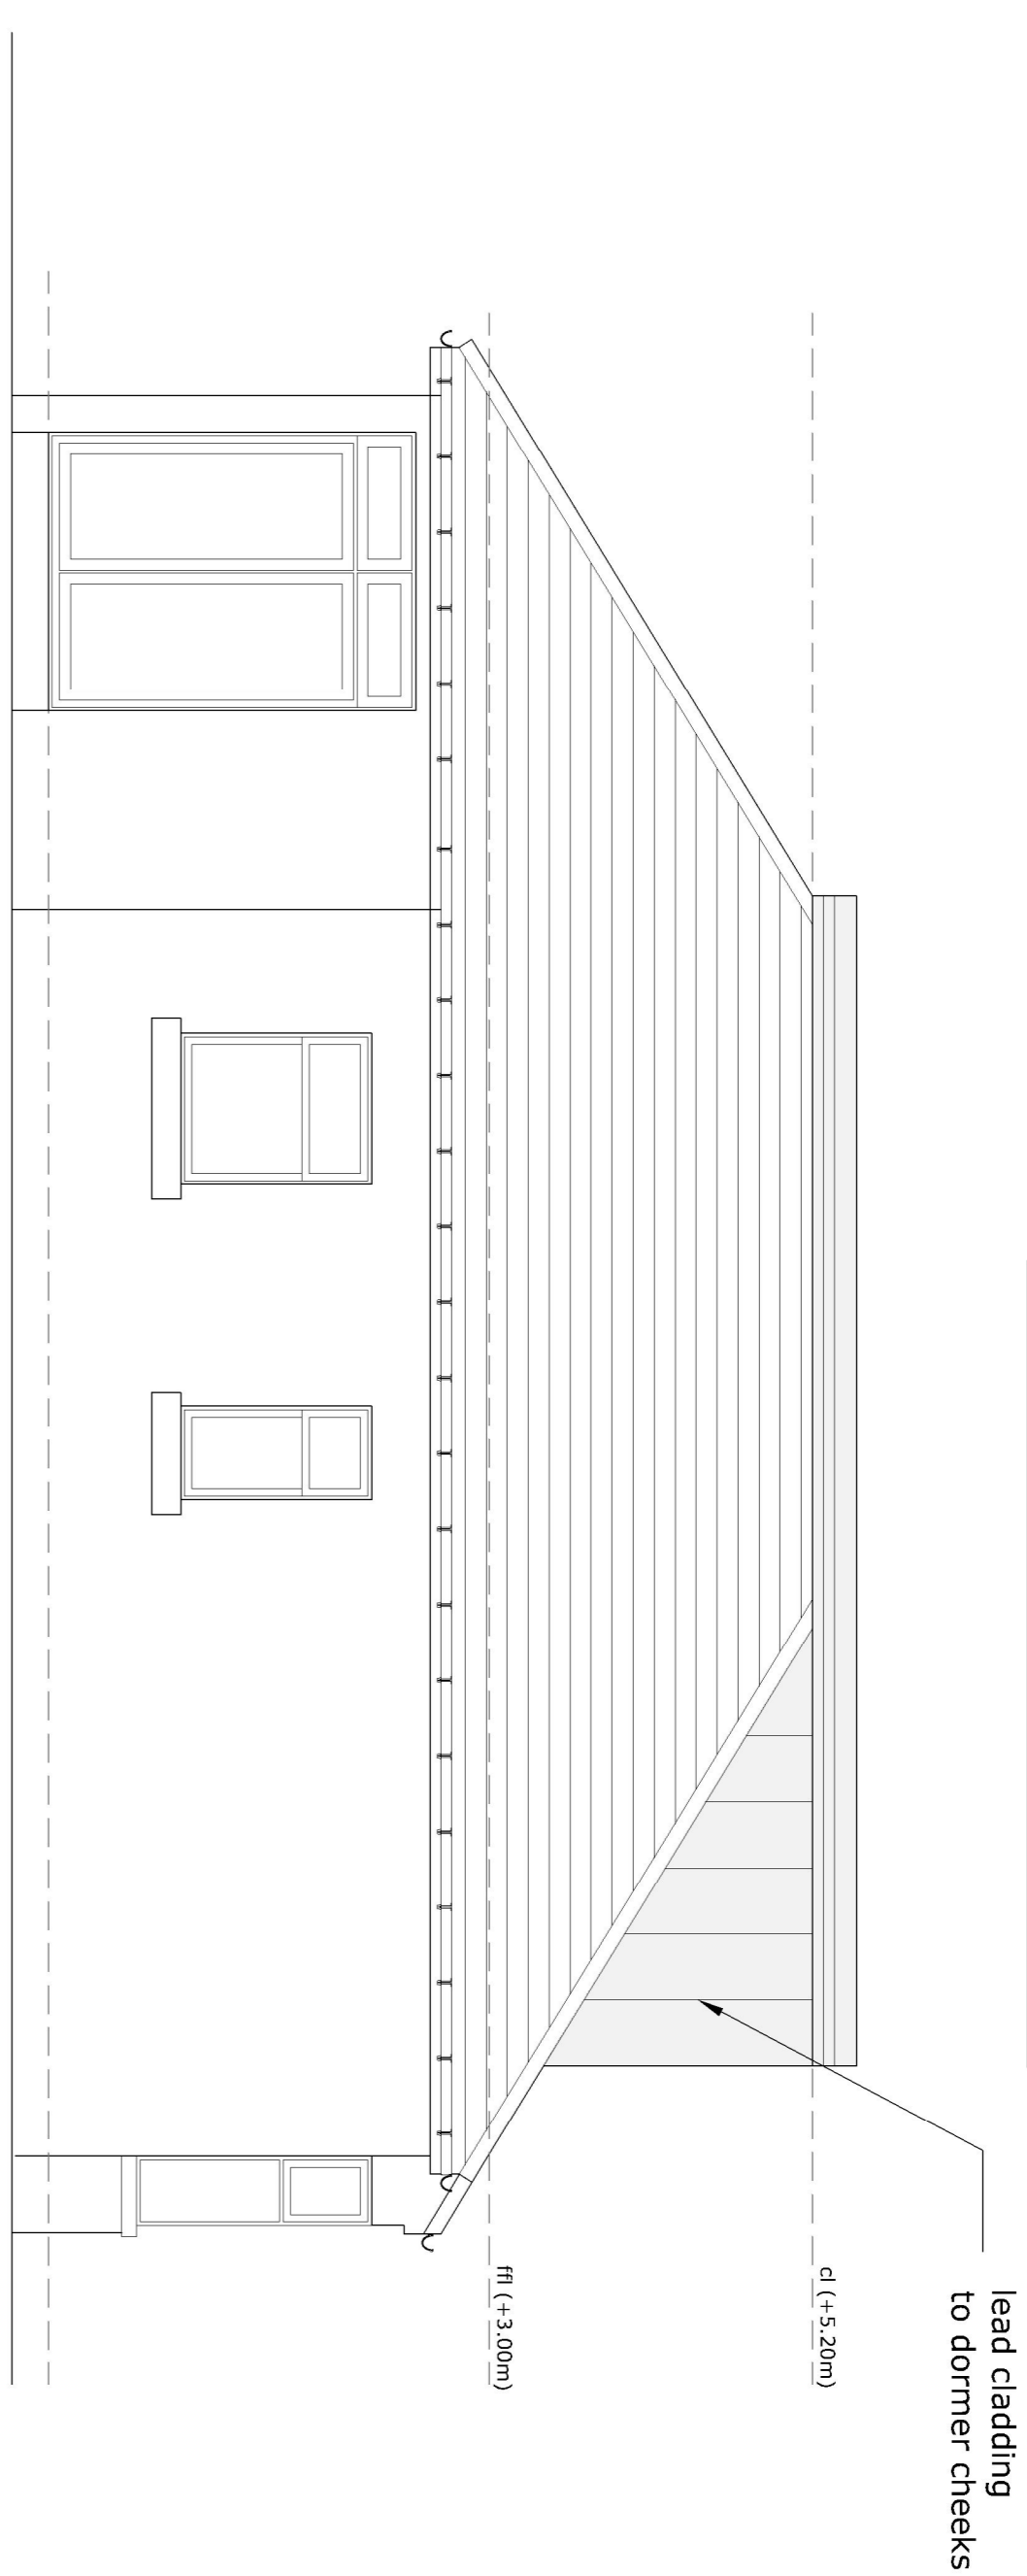


SOUTH ELEVATION AS PROPOSED

NOTE: NEW ROOF MUST NOT PROJECT ABOVE EXISTING ROOF RIDGE

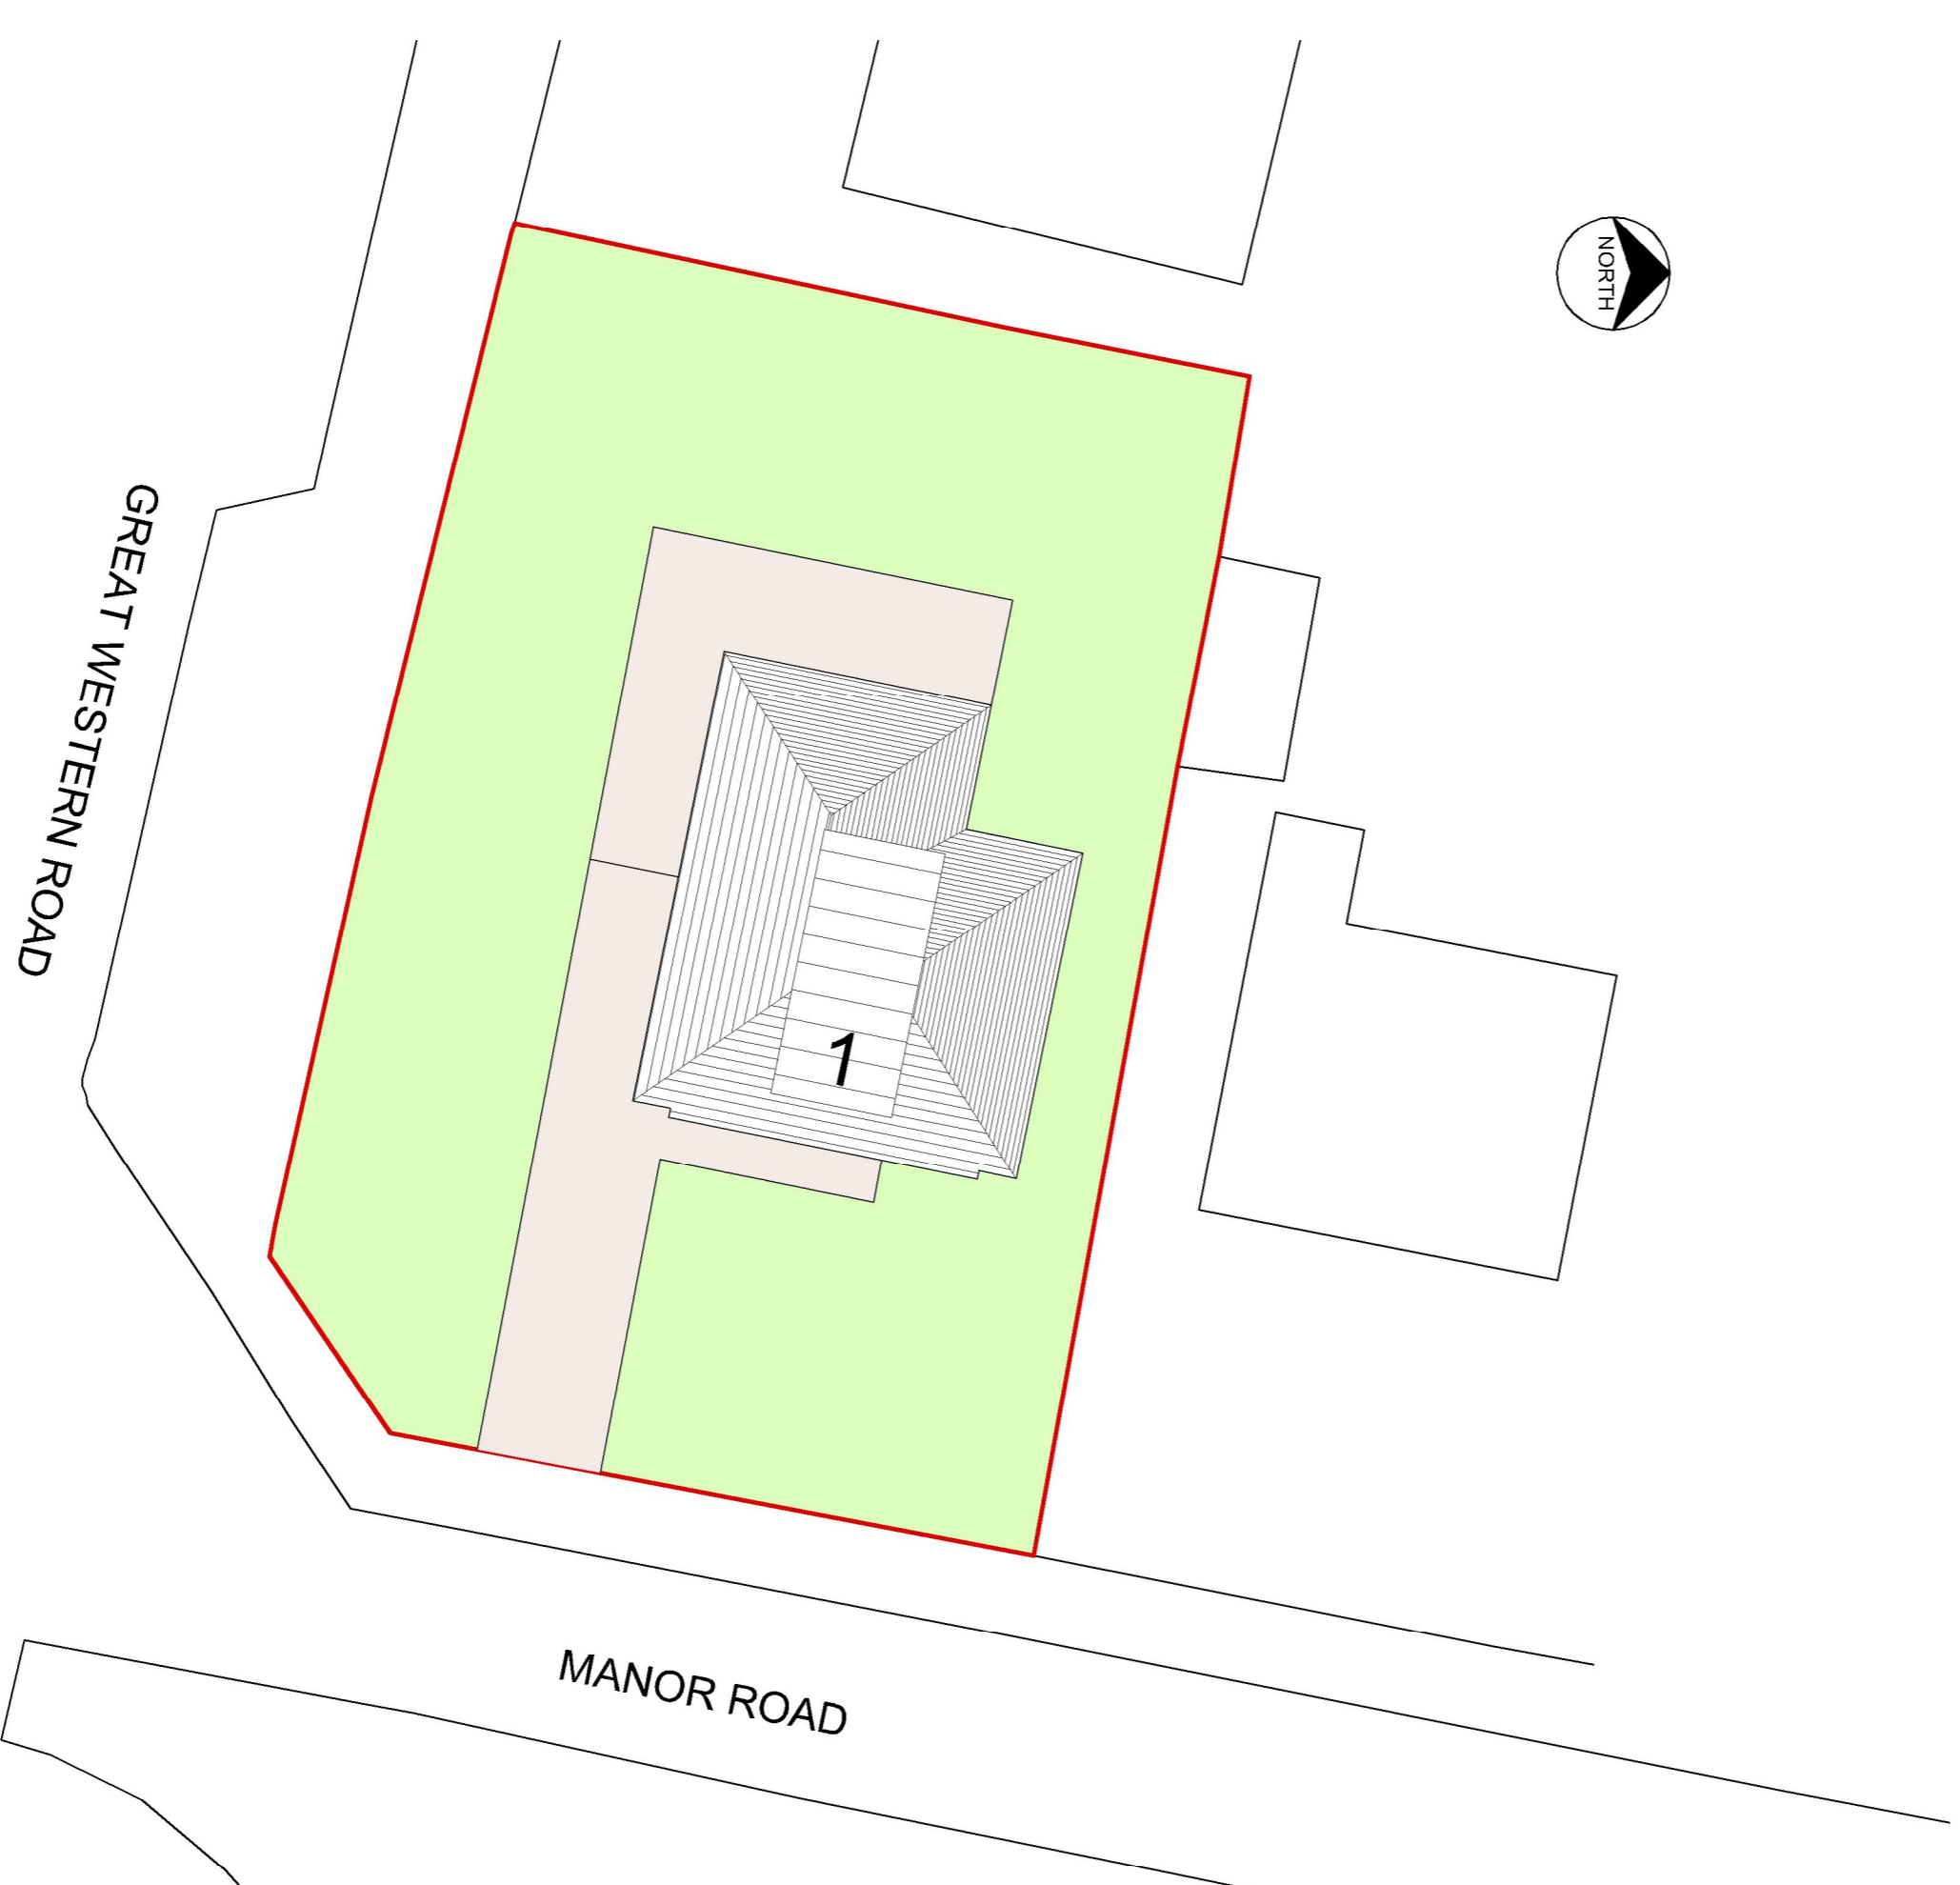

BLOCK PLAN
SCALE - 1:200

 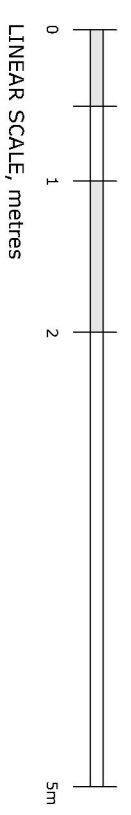

DIMENSIONS:
N.B any variations between stated dimensions and site survey data should be reported to the Architect prior to work being undertaken.

DESIGN PRACTICE

CHARTERED ARCHITECTS
INTERIOR DESIGNERS
PLANNING SUPERVISORS
10 LYNEBDOCH CRESCENT, GLASGOW G3 6HQ
TELEPHONE: 0141 332 4436
FAX: 0141 331 2751

E-MAIL: design@design-practice.com

Stage: PLANNING

Job: 1 Manor Road
Drumchapel

Drawing: Block Plan & Elevations as
Proposed

Drawing No: 000-03
Scale: 1:50, 1:200 @ A1
Date: 01/21

Drawn By: AC

REVISIONS