



**01** RIGHT SIDE ELEVATION  
Scale 1:100

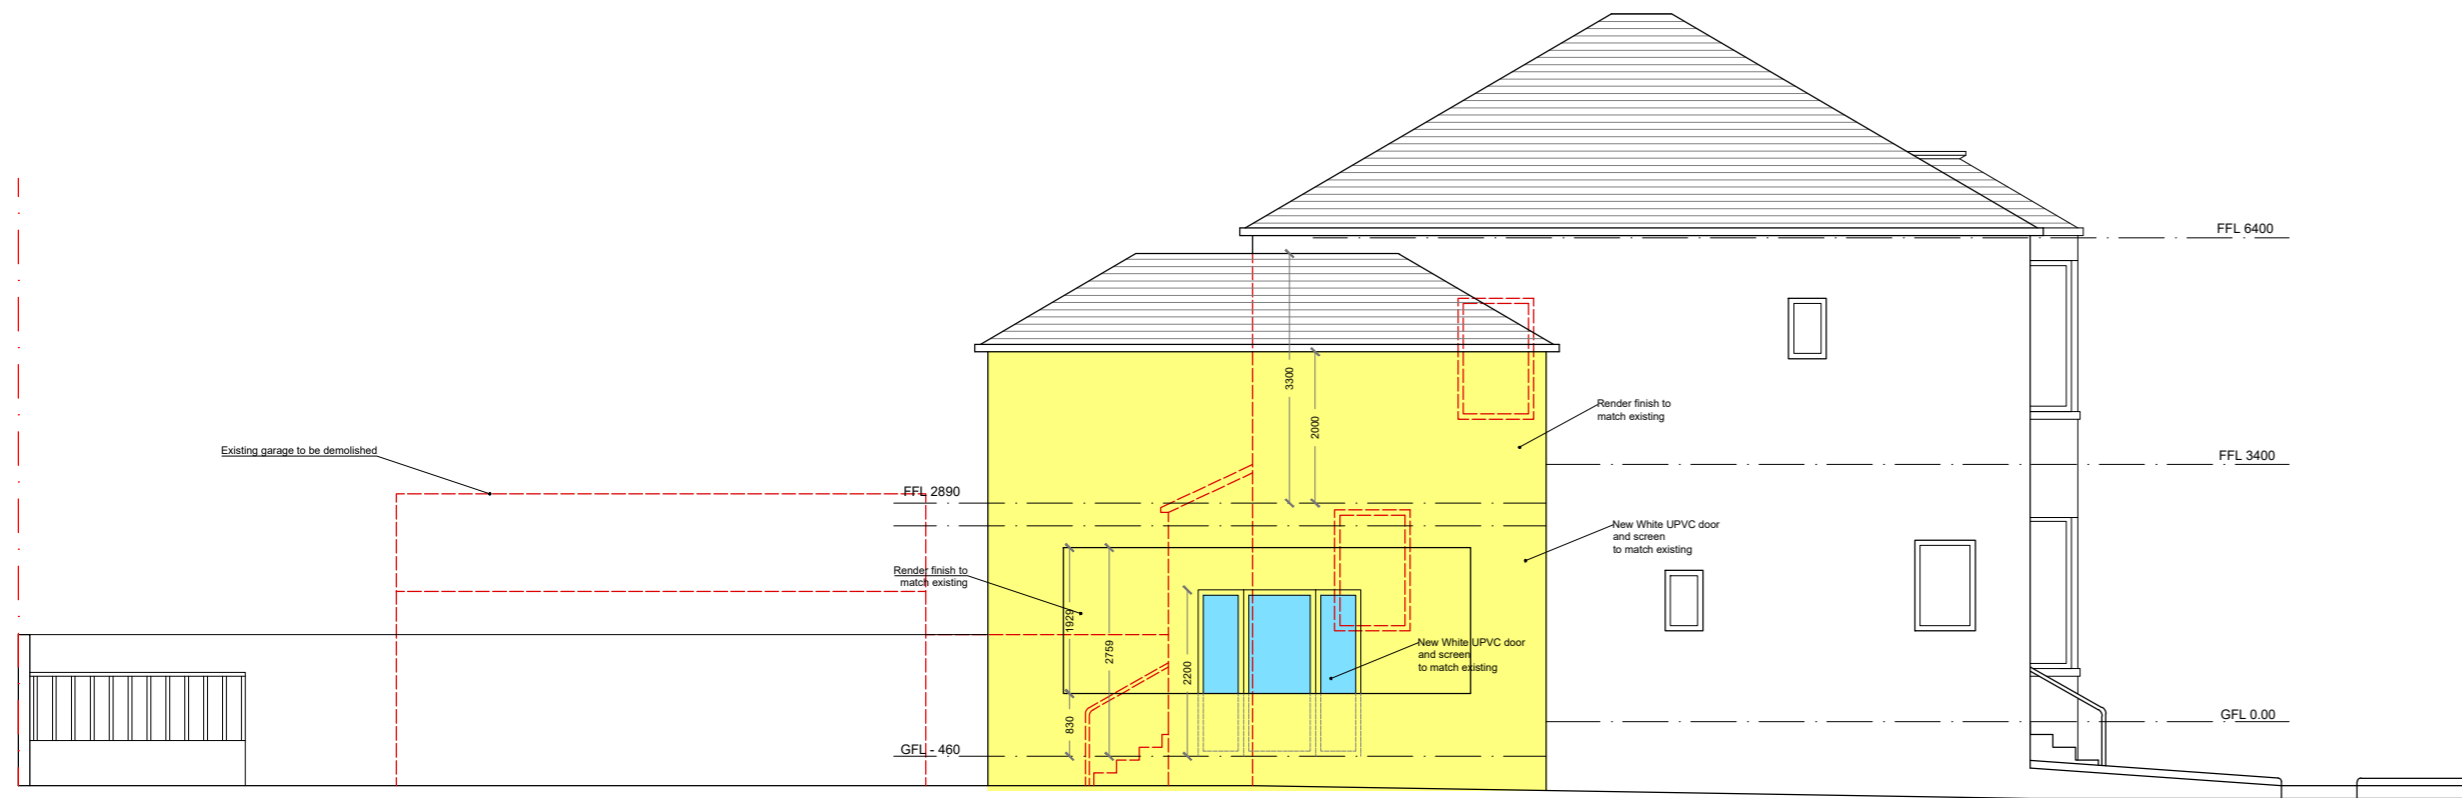

**02** LEFT SIDE ELEVATION  
Scale 1:100

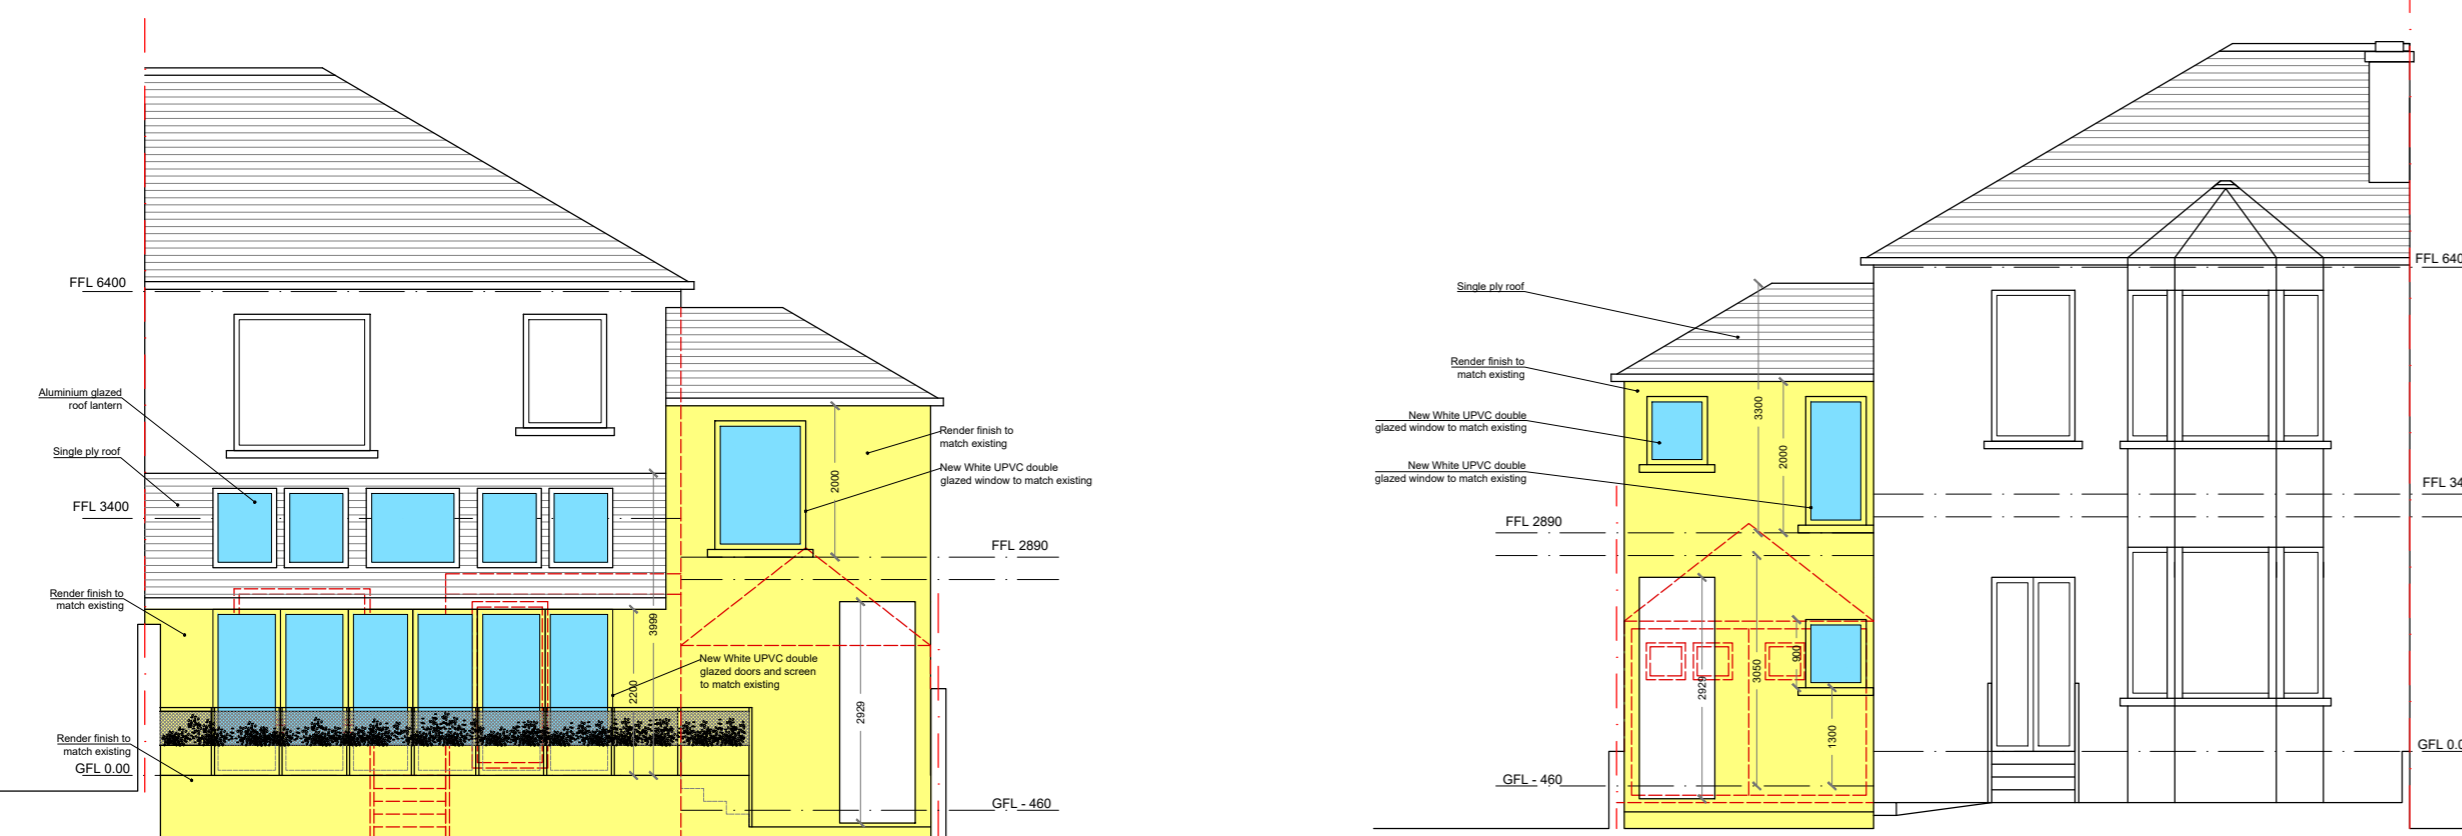


**03** REAR ELEVATION  
Scale 1:100



**04** FRONT ELEVATION  
Scale 1:100



**05** 3D VIEWS  
Scale 1:100

 

Project  
Extension  
33 COURTHILL AVENUE  
GLASGOW  
G44 5AA  
for CORRINE AND STUART  
Drawing  
PROPOSED  
ELEVATIONS  
3D IMAGES

Revisions

Drawing Category PLANNING

**NGP** architecture ltd.  
Federation House  
222 Queensferry Road  
Edinburgh EH4 2BN  
telephone 0131 603 7540  
mail@ngparchitects.co.uk  
www.ngparchitects.co.uk

Scale	Date	By
1:100 @ A2	JAN '21	ES
Job No	Drawing no	Rev
20-024	S1	-