

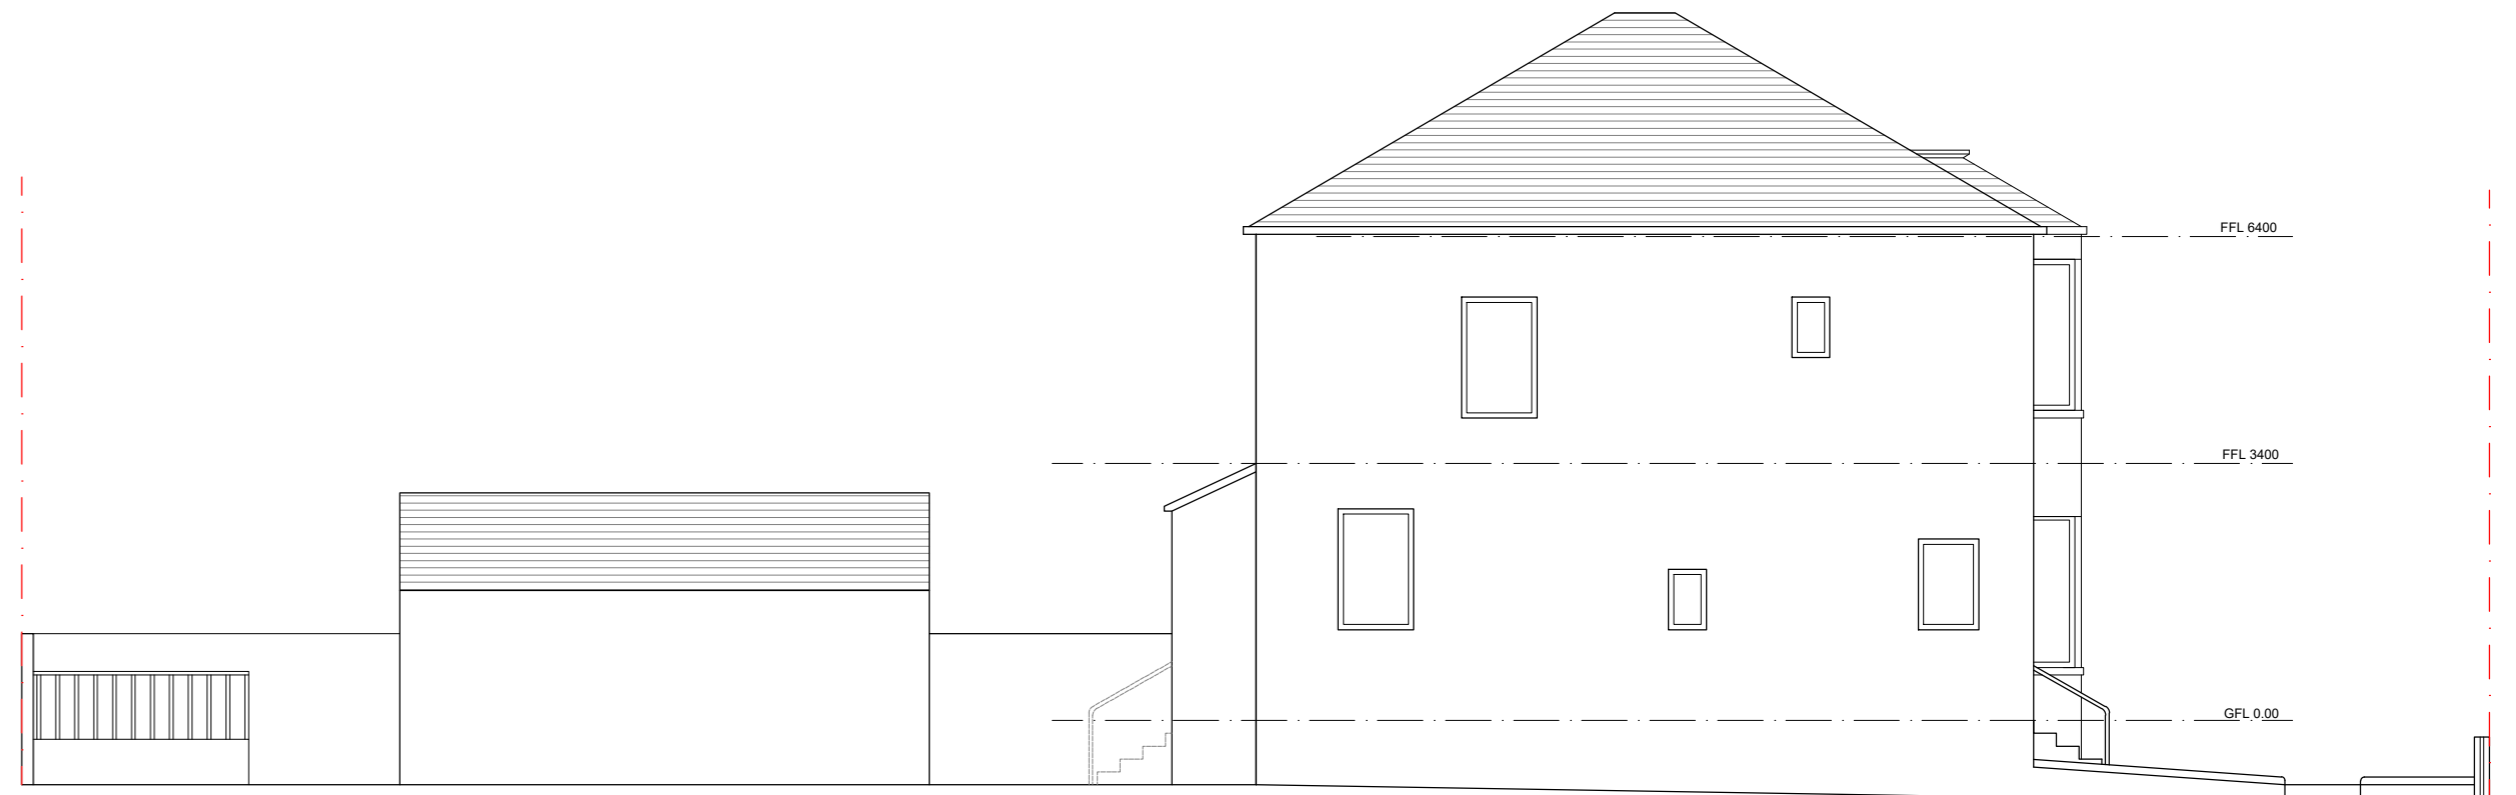
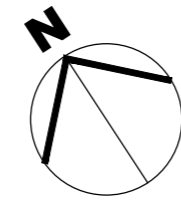


01 LOCATION
Scale 1:1250

 


02 LEFT SIDE ELEVATION
Scale 1:100

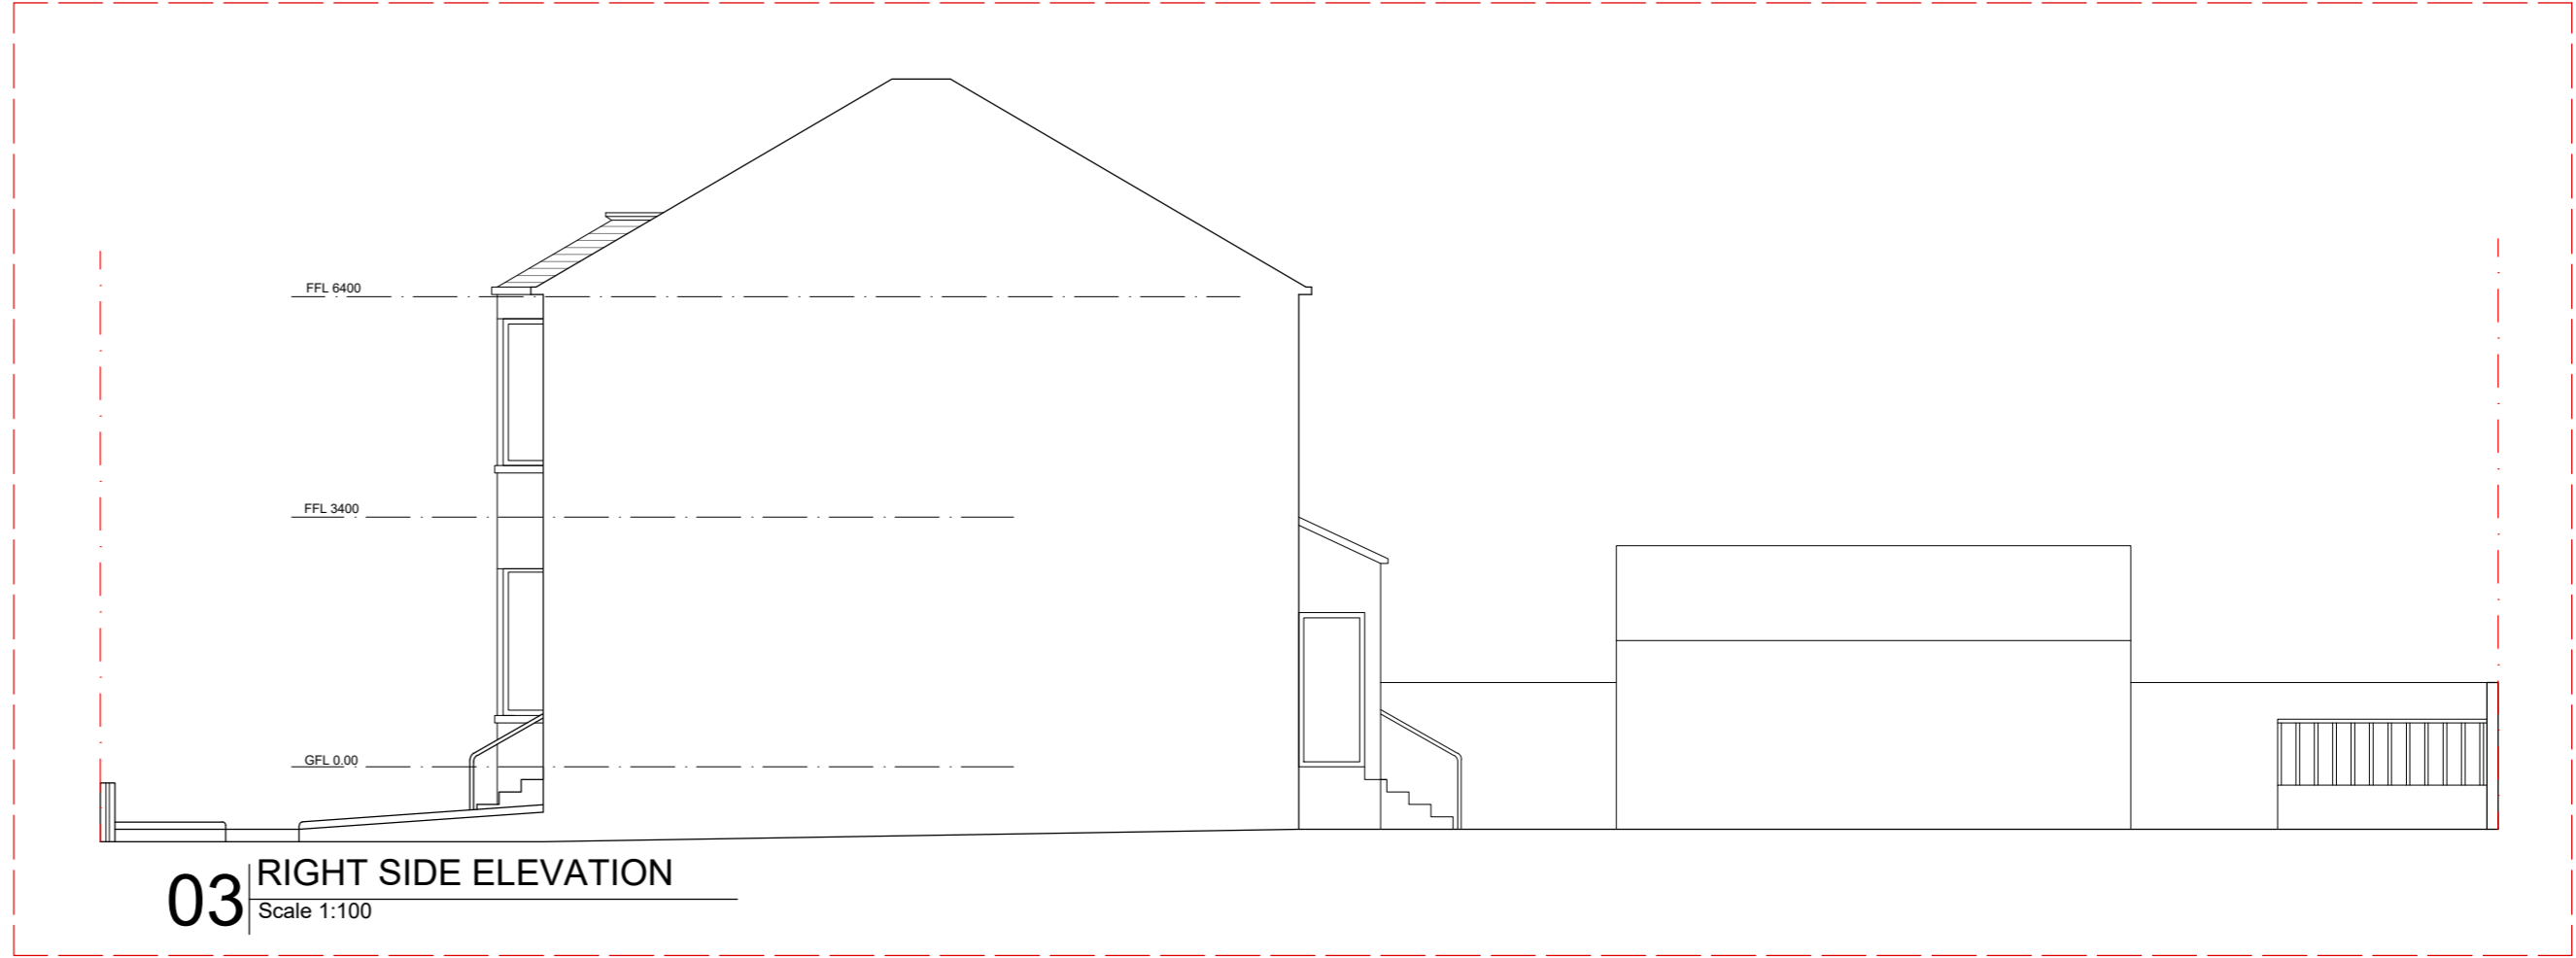


03 RIGHT SIDE ELEVATION
Scale 1:100



04 FRONT ELEVATION
Scale 1:100

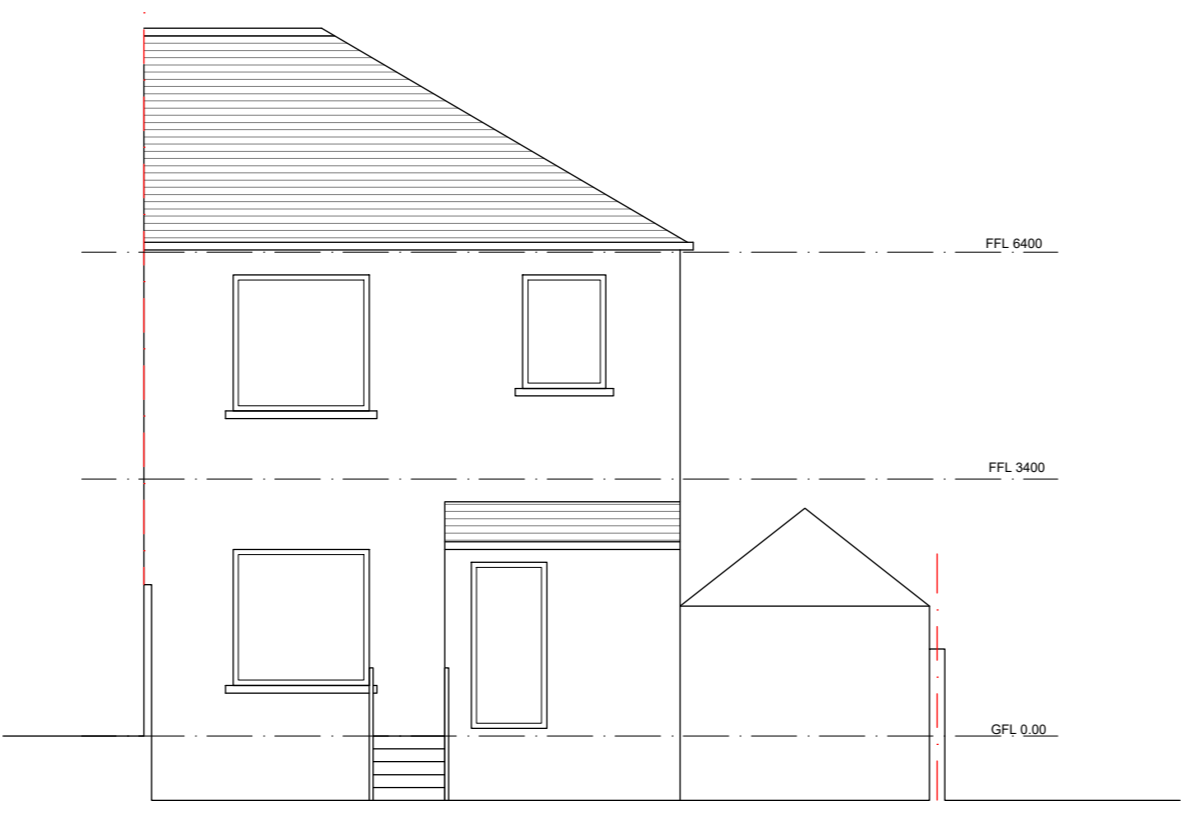

05 REAR ELEVATION
Scale 1:100

 

Project
Extension
33 COURTHILL AVENUE
GLASGOW
G44 5AA
for CORRINE AND STUART
Drawing
EXISTING
ELEVATIONS

Drawing Category		PLANNING	
NGP architecture ltd.			
Federation House 222 Queensferry Road Edinburgh EH4 2BN		telephone 0131 603 7540 mail@ngparchitects.co.uk www.ngparchitects.co.uk	
Scale	Date	By	
1:100 @ A2	JAN '21	ES	
Job No	Drawing no	Rev	
20-024	S2	-	

Revisions